


DOOR SCHEDULE -EXISTING BUILDING 'B'														
	DOOR								FR	AME				
MARK	WIDTH	SIZE HEIGHT	THICKNESS	MATERIAL	TYPE	FINISH -	HEAD	DETAILS JAMB	SILL	MATERIAL	TYPE	FINISH	FIRE RATING HARDWAR	E REMARKS
(B100)	3'-0"	±8'-0"	1 3/4"	WOOD	A1 :	STAIN-SEALED	-		-	EXISTING	_	REFINISH	- 1	SEE NOTES BELOW & AT DOOR ELEVATIONS
(B101)	3'-0"	8'-0"	1 3/4"	WOOD	A1	STAIN	_	_	_	WOOD	_	PAINTED	- 4	SEE NOTES BELOW & AT DOOR ELEVATIONS
(B102)	3'-0"	8'-0"	1 3/4"	HOLLOW MTL.	FLAT PANEL	PAINT	_	_	_	HOLLOW MTL.	_	PAINTED	- 2	SEE NOTES BELOW & AT DOOR ELEVATIONS
(B103)	PR. 2'-0"	8'-0"	1 3/4"	WOOD	A1	STAIN	_	_	_	WOOD	_	PAINTED	- 2	SEE NOTES BELOW & AT DOOR ELEVATIONS
(B104)	3'-0"	8'-0"	1 3/4"	WOOD	A1	STAIN	_	_	_	WOOD	_	PAINTED	- 4	SEE NOTES BELOW & AT DOOR ELEVATIONS
(B104A)	3'-0"	8'-0"	1 3/4"	WOOD	A1	STAIN	_	_	_	WOOD	_	PAINTED	- 2	SEE NOTES BELOW & AT DOOR ELEVATIONS
(B104B)	3'-0"	8'-0"	1 3/4"	WOOD	A1	STAIN	_	_	_	WOOD	_	PAINTED	- 3	SEE NOTES BELOW & AT DOOR ELEVATIONS
(B104C)	3'-0"	8'-0"	1 3/4"	WOOD	A1	STAIN	_	_	_	WOOD	_	PAINTED	- 3	SEE NOTES BELOW & AT DOOR ELEVATIONS
(B105)	3'-0"	8'-0"	1 3/4"	WOOD	A1	STAIN	_	_	_	WOOD	-	PAINTED	- 4	SEE NOTES BELOW & AT DOOR ELEVATIONS
(B105A)	3'-0"	8'-0"	1 3/4"	WOOD	A1	STAIN	_	_	_	WOOD	_	PAINTED	- 2	SEE NOTES BELOW & AT DOOR ELEVATIONS
(B105B)	3'-0"	8'-0"	1 3/4"	WOOD	A1	STAIN	_	_	_	WOOD	_	PAINTED	- 3	SEE NOTES BELOW & AT DOOR ELEVATIONS
(B106)	3'-0"	8'-0"	1 3/4"	WOOD	A1	STAIN	_	_	_	WOOD	_	PAINTED	- 2	SEE NOTES BELOW & AT DOOR ELEVATIONS
(B108)	3'-0"	8'-0"	1 3/4"	WOOD	A1	STAIN	_	_	_	WOOD	_	PAINTED	- 4	SEE NOTES BELOW & AT DOOR ELEVATIONS
(B108A)	3'-0"	8'-0"	1 3/4"	WOOD	A1	STAIN	_	_	_	WOOD	_	PAINTED	- 2	SEE NOTES BELOW & AT DOOR ELEVATIONS
(B108B)	2'-8"	8'-0"	1 3/4"	WOOD	A1	STAIN	_	_	_	WOOD	_	PAINTED	- 3	SEE NOTES BELOW & AT DOOR ELEVATIONS
(B108C)	3'-0"	8'-0"	1 3/4"	WOOD	A1	STAIN	_	_	_	WOOD	_	PAINTED	- 3	SEE NOTES BELOW & AT DOOR ELEVATIONS
(B109)	PR. 1'-6"	8'-0"	1 3/4"	WOOD	A1	STAIN	_	_	_	WOOD	_	PAINTED	- 3	SEE NOTES BELOW & AT DOOR ELEVATIONS
(B110)	PR. 1'-6"	8'-0"	1 3/4"	WOOD	A1	STAIN	_	_	_	WOOD	_	PAINTED	- 3	SEE NOTES BELOW & AT DOOR ELEVATIONS
(B111)	3'-0"	8'-0"	1 3/4"	WOOD	A1	STAIN	_	_	_	WOOD	_	PAINTED	- 4	SEE NOTES BELOW & AT DOOR ELEVATIONS
(B111A)	3'-0"	8'-0"	1 3/4"	WOOD	A1	STAIN	_	_	_	WOOD	_	PAINTED	- 2	SEE NOTES BELOW & AT DOOR ELEVATIONS
(B111B)	2'-8"	8'-0"	1 3/4"	WOOD	A1	STAIN	_	_	_	WOOD	_	PAINTED	- 3	SEE NOTES BELOW & AT DOOR ELEVATIONS
(B112A)	2'-8"	8'-0"	1 3/4"	WOOD	A1	STAIN	_	_	_	WOOD	_	PAINTED	- 2	SEE NOTES BELOW & AT DOOR ELEVATIONS
(B117)	3'-0"	8'-0"	1 3/4"	WOOD	A1	STAIN	_	_	_	WOOD	_	PAINTED	- 4	SEE NOTES BELOW & AT DOOR ELEVATIONS
(B117A)	3'-0"	8'-0"	1 3/4"	WOOD	A1	STAIN	_	_	_	WOOD	_	PAINTED	- 2	SEE NOTES BELOW & AT DOOR ELEVATIONS
(B117B)	2'-8"	8'-0"	1 3/4"	WOOD	A1	STAIN	_	_	_	WOOD	_	PAINTED	- 3	SEE NOTES BELOW & AT DOOR ELEVATIONS
(B118)	PR. 1'-6"	8'-0"	1 3/4"	WOOD	A1	STAIN	_	_	_	WOOD	_	PAINTED	- 3	SEE NOTES BELOW & AT DOOR ELEVATIONS
(B119)	3'-0"	8'-0"	1 3/4"	WOOD	A1	STAIN	_	_	_	WOOD	_	PAINTED	- 4	SEE NOTES BELOW & AT DOOR ELEVATIONS
(B119A)	3'-0"	8'-0"	1 3/4"	WOOD	A1	STAIN	_	_	_	WOOD	_	PAINTED	- 2	SEE NOTES BELOW & AT DOOR ELEVATIONS
(B119B)	2'-8"	8'-0"	1 3/4"	WOOD	A1	STAIN	_	_	_	WOOD	_	PAINTED	- 3	SEE NOTES BELOW & AT DOOR ELEVATIONS
(B119C)	3'-0"	8'-0"	1 3/4"	WOOD	A1	STAIN	_	_	_	WOOD	_	PAINTED	- 3	SEE NOTES BELOW & AT DOOR ELEVATIONS
(B120)	3'-0"	8'-0"	1 3/4"	HOLLOW MTL.		PAINT	_	_	_	HOLLOW MTL.	_	PAINTED	- 2	SEE NOTES BELOW & AT DOOR ELEVATIONS
(B121)	3'-0"	8'-0"	1 3/4"	WOOD	A1	STAIN	_	_	_	WOOD	_	PAINTED	- 2	SEE NOTES BELOW & AT DOOR ELEVATIONS
(B122)	3'-0"	8'-0"	1 3/4"	WOOD	A1	STAIN	_	_	_	WOOD	_	PAINTED	- 4	SEE NOTES BELOW & AT DOOR ELEVATIONS
(B122A)	3'-0"	8'-0"	1 3/4"	WOOD	A1	STAIN	_	_	_	WOOD	_	PAINTED	- 2	SEE NOTES BELOW & AT DOOR ELEVATIONS
(B122B)	3'-0"	8'-0"	1 3/4"	WOOD	A1	STAIN	_	_	_	WOOD	_	PAINTED	- 3	SEE NOTES BELOW & AT DOOR ELEVATIONS
(B123)	3'-0"	8'-0"	1 3/4"	WOOD	A1	STAIN	_	_	_	WOOD	_	PAINTED	- 4	SEE NOTES BELOW & AT DOOR ELEVATIONS
(B123A)	3'-0"	8'-0"	1 3/4"	WOOD	A1	STAIN	_	_	_	WOOD	_	PAINTED	- 2	SEE NOTES BELOW & AT DOOR ELEVATIONS
(B123B)	3'-0"	8'-0"	1 3/4"	WOOD	A1	STAIN	_	_	_	WOOD	_	PAINTED	- 3	SEE NOTES BELOW & AT DOOR ELEVATIONS
(B123C)	3'-0"	8'-0"	1 3/4"	WOOD	A1	STAIN	_	_	_	WOOD	_	PAINTED	- 3	SEE NOTES BELOW & AT DOOR ELEVATIONS
(B124)	PR. 2'-0"	8'-0"	1 3/4"	WOOD	A1	STAIN	_	_	_	WOOD	_	PAINTED	- 2	SEE NOTES BELOW & AT DOOR ELEVATIONS
(B125)	3'-0"	8'-0"	1 3/4"	WOOD	A1	STAIN	_	_	_	WOOD	_	PAINTED	- 4	SEE NOTES BELOW & AT DOOR ELEVATIONS
(B125A)	3'-0"	8'-0"	1 3/4"	HOLLOW MTL.		PAINT	_	_	_	HOLLOW MTL.	_	PAINTED	- 2	SEE NOTES BELOW & AT DOOR ELEVATIONS
(B126)	3'-0"	±8'-0"	1 3/4"	WOOD		STAIN-SEALED	_	_	_	EXISTING	_	REFINISH	- 1	SEE NOTES BELOW & AT DOOR ELEVATIONS


## DOOR SCHEDULE GENERAL NOTES:


- FIELD VERIFY ALL DOOR DIMENSIONS-COORDINATE WITH OWNER AND ARCHITECT
- 2. COORDINATE WITH OWNER AND ARCHITECT FOR FINAL DOOR TYPES, DOOR DIMENSIONS, DOOR MATERIAL TYPES & COLOR TYPES & FINISH TYPES.
- FIELD VERIFY ALL CONDITIONS, OPENING SIZES, ETC. BEFORE FABRICATION, MANUFACTURING, OR INSTALLATION OF ALL DOORS.
   COORDINATE WITH LOCAL JURISDICTION FOR TEMPERED GLASS REQUIREMENTS FOR WINDOWS ADJACENT TO DOORS, SPECIFICALLY, THE DIMENSION FROM DOOR TO WINDOW DISTANCE.
- 5. ALL DOOR HARDWARE TO BE ADA TYPE LEVER HARDWARE AS REQUIRED BY LOCAL JURISDICTION AND PER IBC REQUIREMENTS COORDINATE WITH OWNER FOR TYPE AND LOCATION OF PRIVACY AND/PASSAGE TYPE HARDWARE FOR EACH DOOR.
- COORDINATE WITH OWNER FOR TYPE AND LOCATION OF PRIVACY AND/PASE.

  6. DOOR NUMBERS CORRESPOND TO THE ROOM NUMBERS ASSOCIATED WITH.

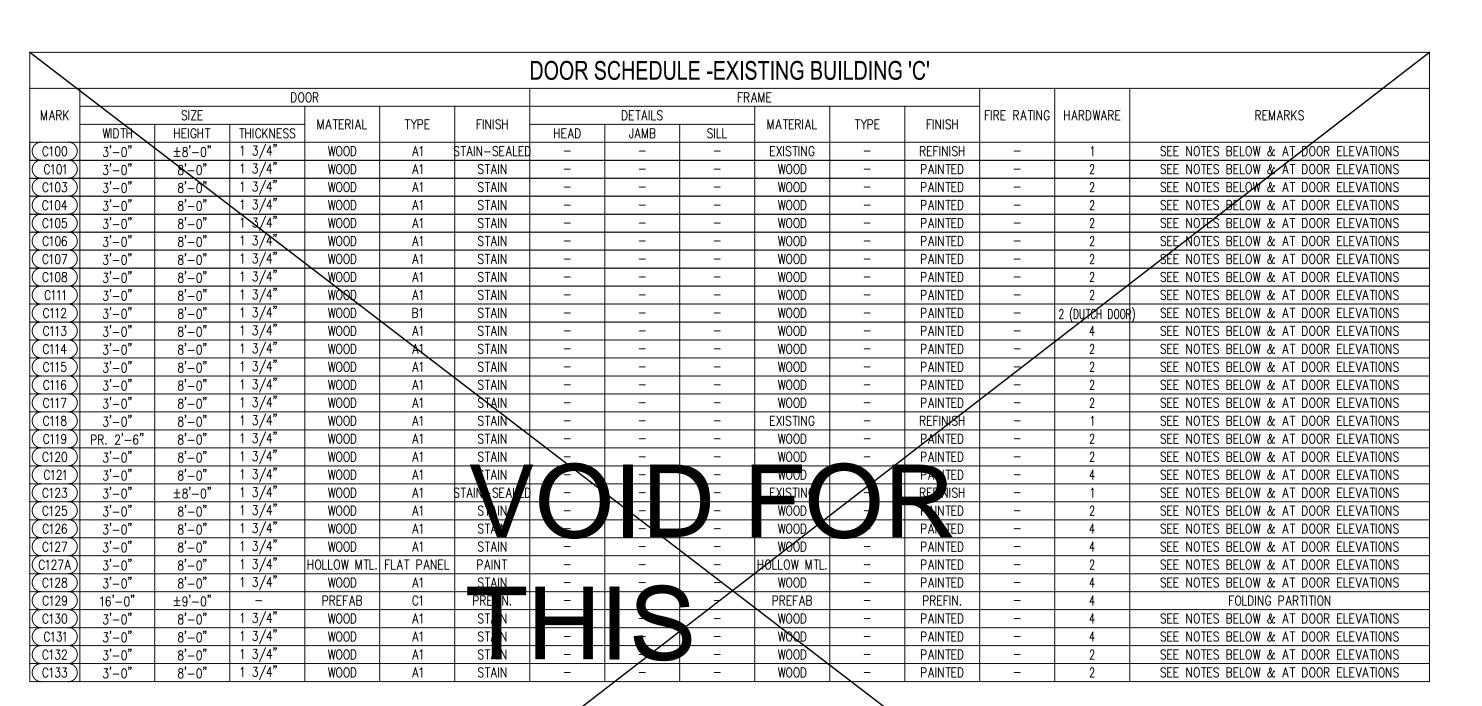

							D DOR S	HEDU	A-EXE	ST NG BU	JILDING				
MARK		SIZE	DC	OOR MATERIAL TYPE			U	DETA	Vi	AM	TYPE	FINISH	DE DATING	HARDWARE	REMARKS
	WIDTH	HEIGHT	THICKNESS			ПСІЛІМ	HEAD	JAMB	SILL	MATERIAL	TIPE				
(D100)	3'-0"	±8'-0"	1 3/4"	WOOD	A1 /	STAIN-SEALED	_			EXISTING		REFINISH		1	SEE NOTES BELOW & AT DOOR ELEVATIONS
(D105)	3'-0"	8'-0"	1 3/4"	WOOD	Al	STAIN	_	-	-	WOOD	-	PAINTED	- \	4	SEE NOTES BELOW & AT DOOR ELEVATIONS
(D105A)	3'-0"	8'-0"	1 3/4"	HOLLOW MTL.	FLAT PANEL	PAINT	_	1	1	HOLLOW MTL.	1	PAINTED	_	2	SEE NOTES BELOW & AT DOOR ELEVATIONS
(D106)	3'-0"	8'-0"	1 3/4"	WOOD /	A1	STAIN	_	1	1	WOOD	ı	PAINTED	_	2	SEE NOTES BELOW & AT DOOR ELEVATIONS
(D107)	3'-0"	8'-0"	1 3/4"	WOOD	A1	STAIN	_	-	-	WOOD	_	PAINTED	_	2	SEE NOTES BELOW & AT DOOR ELEVATIONS
(D108)	3'-0"	8'-0"	1 3/4"	WYOOD	A1	STAIN	_	-	-	WOOD	_	PAINTED	_	2	SEE NOTES BELOW & AT DOOR ELEVATIONS
(D108A)	PR. 2'-6"	8'-0"		HOLLOW MTL.	FLAT PANEL	PAINT	_	1	ı	HOLLOW MTL.	-	PAINTED	_	2	SEE NOTES BELOW & AT DOOR ELEVATIONS
(D110)	3'-0"	±8'-0"	1 3/4"	WOOD	A1	STAIN-SEALED	_	-	ı	EXISTING	-	REFINISH	_	1	SEE NOTES BELOW & AT DOOR ELEVATIONS
(D113)	3'-0"	8'-0"	1 3/4"	WOOD	A1	STAIN	_	1	ı	WOOD	-	PAINTED	_	4	SEE NOTES BELOW & AT DOOR ELEVATIONS
(D113A)	2'-8"	8'-0"	7 3/4"	WOOD	A1	STAIN	_	ı	ı	WOOD	1	PAINTED	_	2	SEE NOTES BELOW & AT DOOR ELEVATIONS
(D114)	3'-0"	8'-0"	1 3/4"	WOOD	A1	STAIN	_	_	-	WOOD	_	PAINTED	_	4	SEE NOTES BELOW & AT DOOR ELEVATIONS
(D114A)	3'-0"	8'_0"	1 3/4"	HOLLOW MTL.	FLAT PANEL	PAINT	_	_	-	HOLLOW MTL.	-	PAINTED	_	2	SEE NOTES BELOW & AT DOOR ELEVATIONS
(D115)	3'-0"	8'-0"	1 3/4"	WOOD	A1	STAIN	_	_	_	WOOD	_	PAINTED	_	2	SEE NOTES BELOW & AT QOOR ELEVATIONS
(D115A)	3'-0"	8'-0"	1 3/4"	WOOD	A1	STAIN	_	_	=	WOOD	_	PAINTED	_	2	SEE NOTES BELOW & AT DOOR ELEVATIONS
(D116)	3'-0"	8'-0"	1 3/4"	WOOD	A1	STAIN	_	_	-	WOOD	=	PAINTED	-	4	SEE NOTES BELOW & AT DOOR ELEVATIONS
(D117)	3'-0"	8'-0"	1 3/4"	WOOD	A1	STAIN	_	_	-	WOOD	_	PAINTED	_	4	SEE NOTES BELOW & AT DOOR ELEVATIONS
D118	3'-0"	8'-0"	1 3/4"	WOOD	A1	STAIN	_	-	-	WOOD	=	PAINTED	-	2	SEE NOTES BELOW & AT DOOR ELEVATIONS
(D119)	3'-0"	8'-0"	1 3/4"	WOOD	A1	STAIN	_	_	-	WOOD	-	PAINTED	_	4	SEE NOTES BELOW & AT DOOR ELEVATIONS

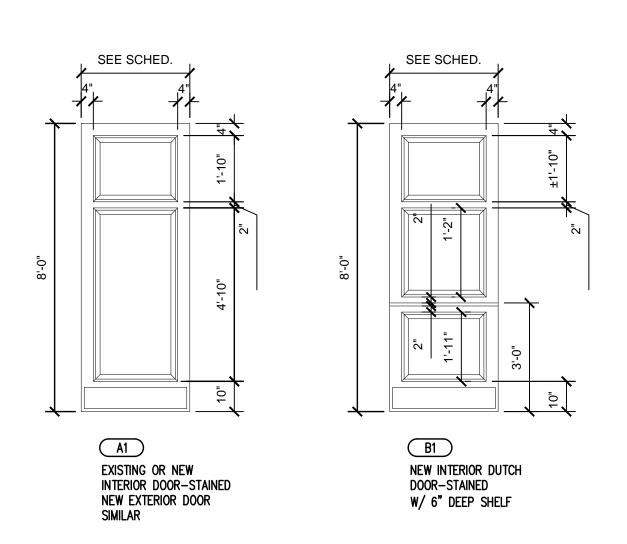

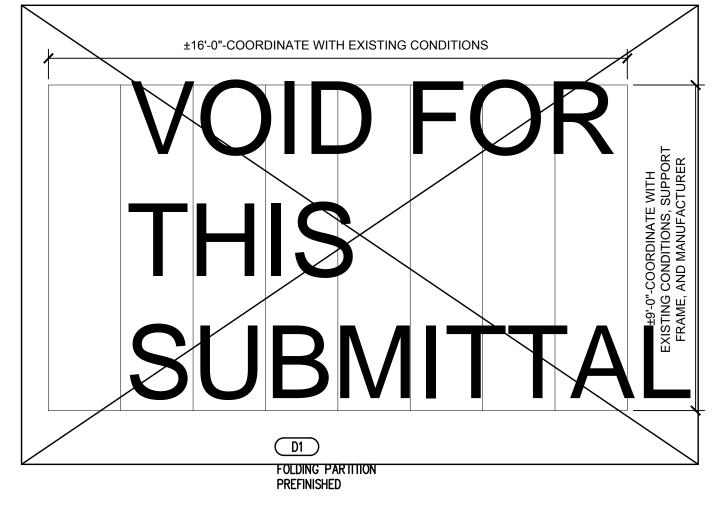

DOOR TYPE ELEVATIONS

SCALE: 3/8" = 1'-0"


Donald L. Welch Architect

7533 Sandy Land Lane midvale utah 84047 801-548-6391 dwelch5977®msn.com

THE DESIGNS SHOWN AND DESCRIBED HEREIN NCLUDING ALL TECHNICAL DRAWINGS, GRAPHIC REPRESENTATION & MODELS THEREOF, ARE PROPRIETARY & CAN NOT BE COPIED, DUPLICATED, OR COMMERCIALLY EXPLOITED IN WHOLE OR IN PART WITHOUT THE SOLE AND EXPRESS WRITTEN PERMISSION FROM DONALD I. WELCH ARCHITECT

THESE DRAWINGS ARE AVAILABLE FOR LIMITED REVIEW AND EVALUATION BY CLIENTS CONSULTANTS, CONTRACTORS, GOVERNMENT AGENCIES, VENDORS, AND OFFICE PERSONNEL DNLY IN ACCORDANCE WITH THIS NOTICE.

consultant:

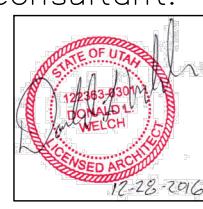

project:
Tenant Finish
for
Brighton Recovery

Campus 4905, 4911, 4915, 4925, 4931, 4953 South 900 East Salt Lake County, Utah

date

DECEMBER 28, 2016

revisions

JANUARY 3, 2017 SECOND SUBMITTAL FOR EACH SEPERATE BUILDING PARCEL

JANUARY 6, 2017
ADDENDUM #2-BUILDING 'C'

JANUARY 17, 2017
ADDENDUM #4-BUILDING 'B'

data
project no:
drawn by:

drawn by: checked by:

title **Door** 

Schedule

sheet

A7 1A