

FORD RAPTOR TENANT IMPROVEMENT

H AVE. & HALITE ST. BLDG. 659
TOOELE, UTAH 84074

ENGINEER:



PROJECT MANAGER: JACOB CLEGG, PE
ENGINEER: JACOB CLEGG, PE

TOOELE
169 N. Main Street, Unit 1
Tooele, UT 84074
Phone: 435.843.3590
Fax: 435.578.0108
WWW.ENSIGNENG.COM

SALT LAKE CITY
Phone: 801.255.0529

LAYTON
Phone: 801.547.1100

CEDAR CITY
Phone: 435.865.1453

RICHFIELD
Phone: 435.596.2983


DATE PRINTED
June 26, 2019

CONSULTANTS

DESIGNER/STRUCTURAL ENGINEERS:

ENSIGN ENGINEERING
JACOB CLEGG, PE
169 NORTH MAIN STREET SUITE 1
TOOELE, UTAH 84074
435-843-3590
JCLEGG@ENSIGNUTAH.COM

VICINITY MAP

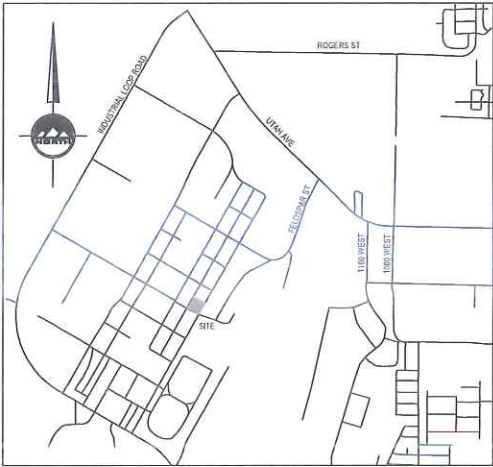

VICINITY MAP
NO SCALE

SHEET INDEX

A1.0 FLOOR PLAN
A2.0 REFLECTIVE CEILING PLAN
A3.0 DETAILS

CODE REVIEW



TOOELE
169 N. Main Street, Unit 1
Tooele, UT 84074
Phone: 435.843.3590

SALT LAKE CITY
Phone: 801.255.0529

LAYTON
Phone: 801.547.1100

CEDAR CITY
Phone: 435.865.1453

RICHFIELD
Phone: 435.596.2983

WWW.ENSIGNENG.COM

FOR:
PETERSON INDUSTRIAL DEPOT
545 NORTH LODESTONE WAY
TOOELE, UTAH


CONTACT:
BROCK PETERSON
PHONE: 801-560-1174

FORD RAPTOR
TENANT IMPROVEMENT
H. AVE & HALITE ST. BLDG 659
TOOELE, UTAH 84074

PROJECT NUMBER: 5085
DATE: 6/26/19

DESIGNED BY: D. PETERSEN
CHECKED BY: J. CLEGG

PROJECT MANAGER: J. CLEGG

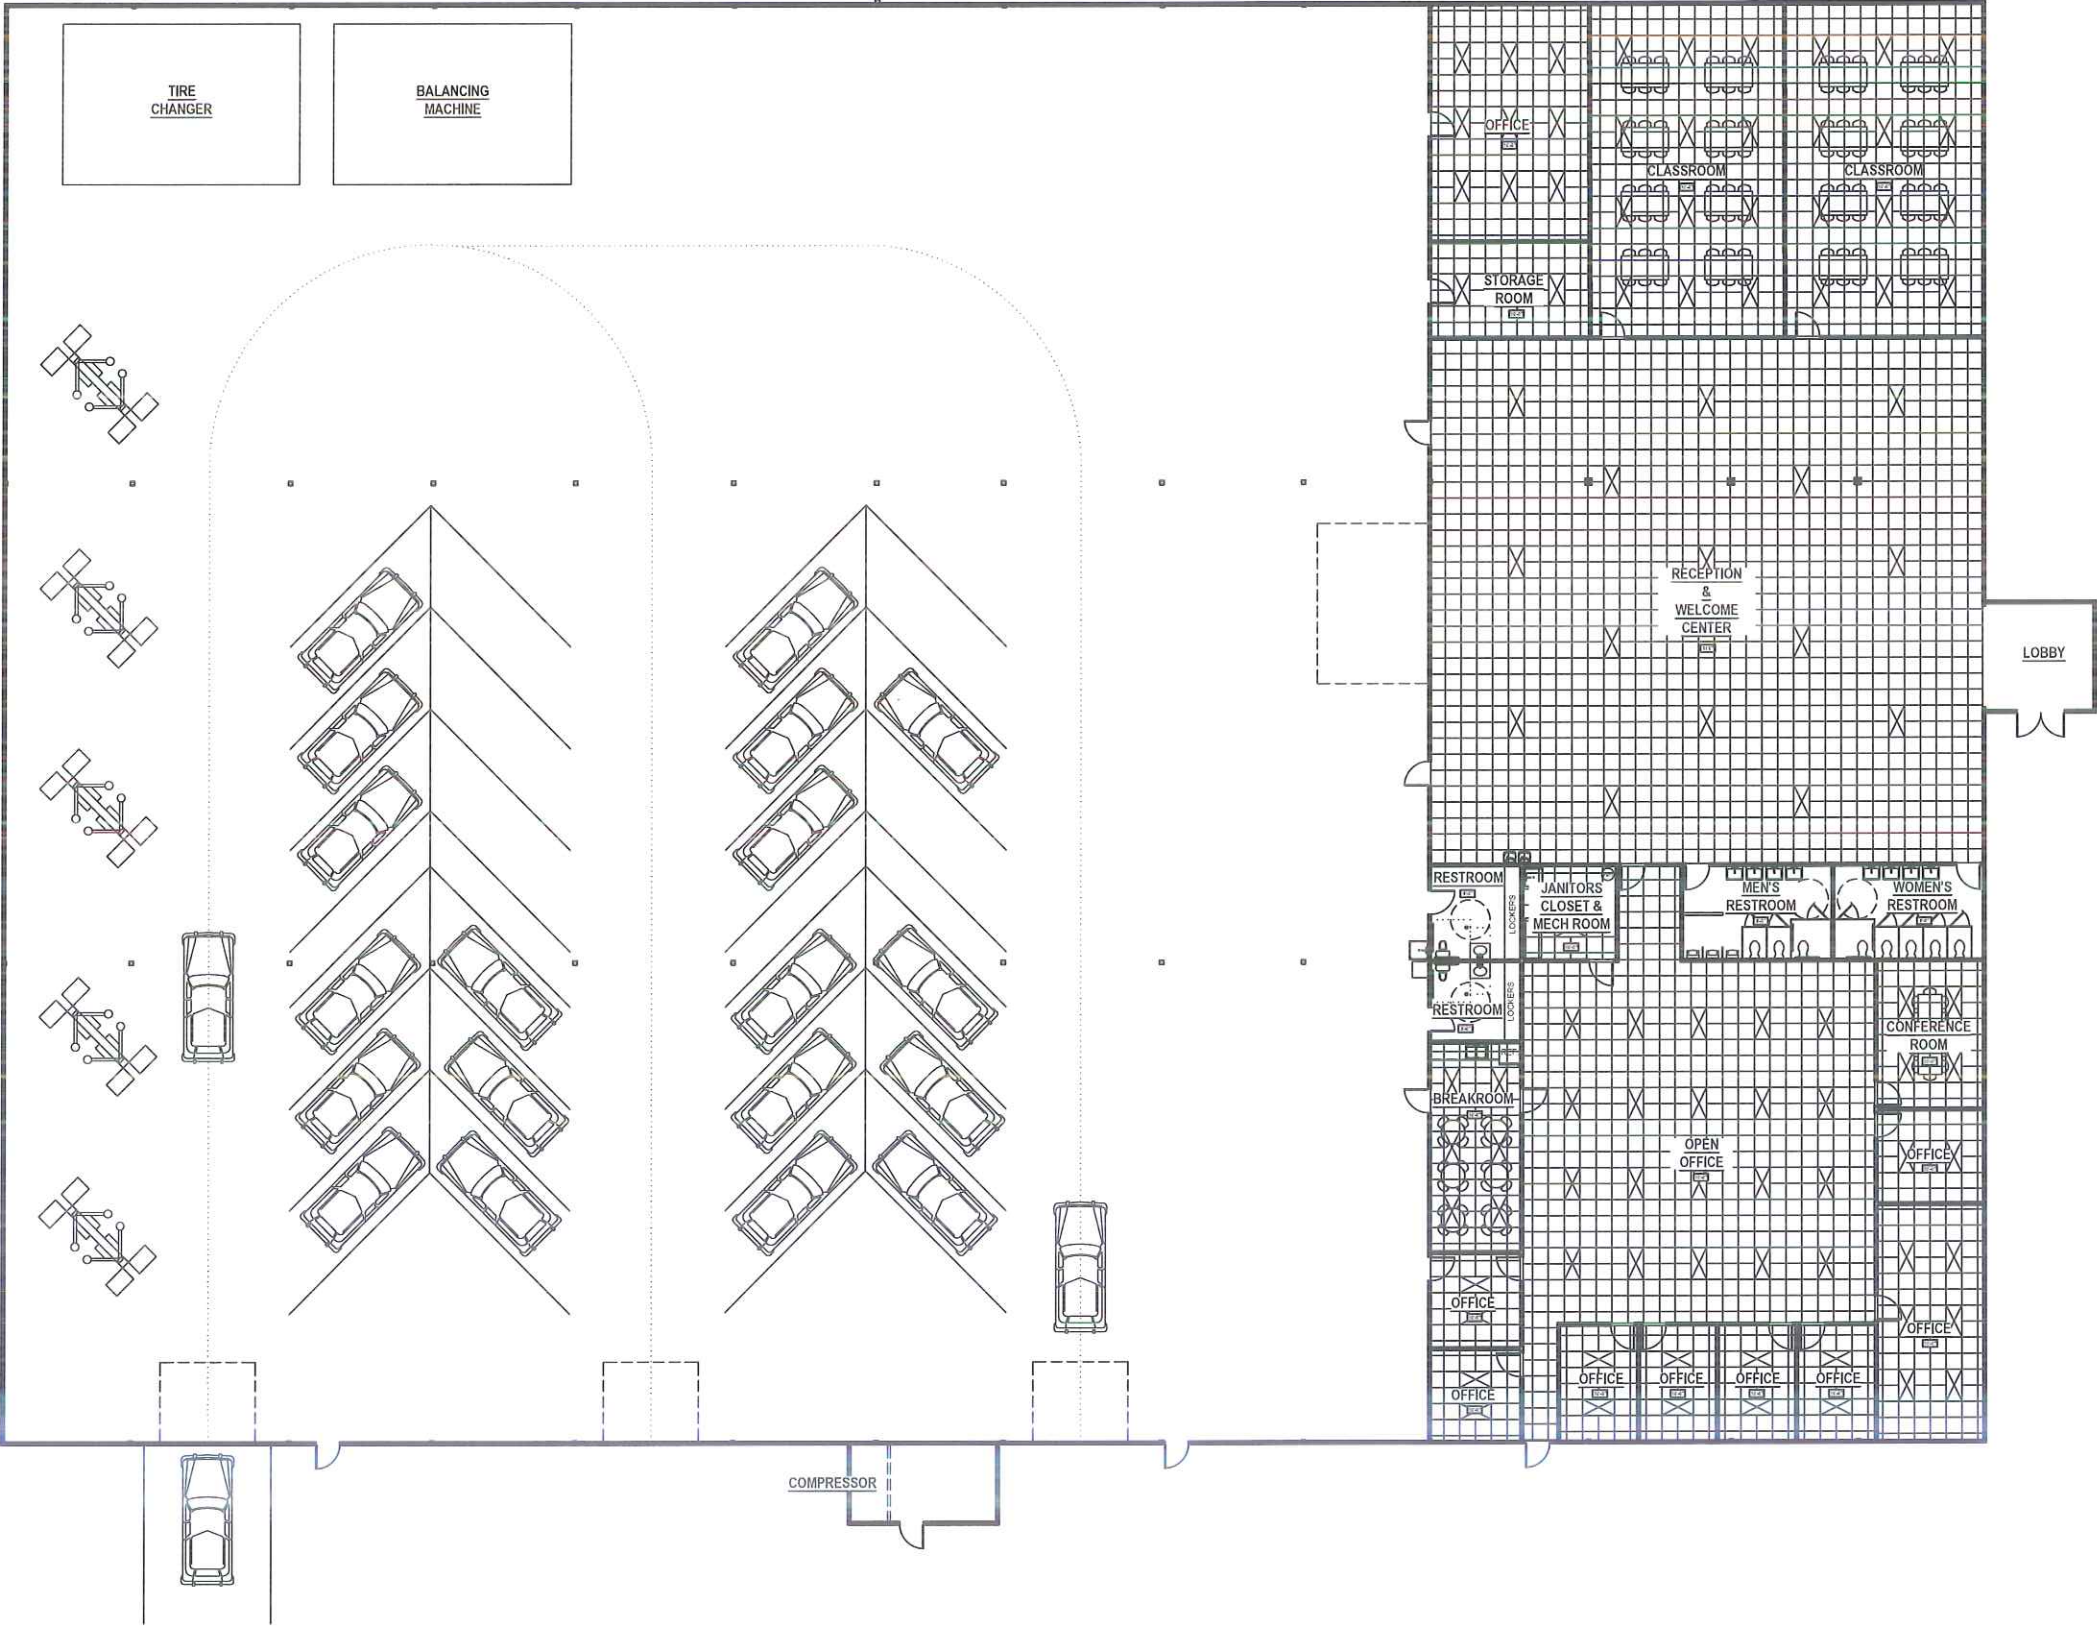

REFLECTIVE CEILING PLAN

SCALE: 3/32" = 1'-0"



TOOELE
169 N. Main Street, Unit 1
Tooele, UT, 84074
Phone: 435.843.3590
SALT LAKE CITY
Phone: 801.255.0529
LAYTON
Phone: 801.547.1100
CEDAR CITY
Phone: 435.865.1453
RICHFIELD
Phone: 435.896.2983

WWW.ENSIGNENG.COM









FOR
PETERSON INDUSTRIAL DEPOT
545 NORTH LODESTONE WAY
TOOELE, UTAH
CONTACT
BROCK PETERSON
PHONE: 801-568-1174

FORD RAPTOR
TENANT IMPROVEMENT
H. AVE & HALITE ST. BLDG 659
TOOELE, UTAH 84074

REFLECTIVE
CEILING PLAN

PROJECT NUMBER
1505
DRAWN BY
D. PETERSEN
PROJECT MANAGER
J. CLEGG
PRINT DATE
6/26/19
CHECKED BY
J. CLEGG

A2.0

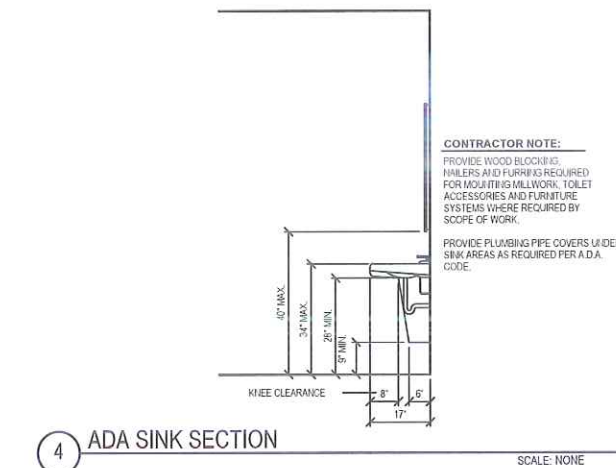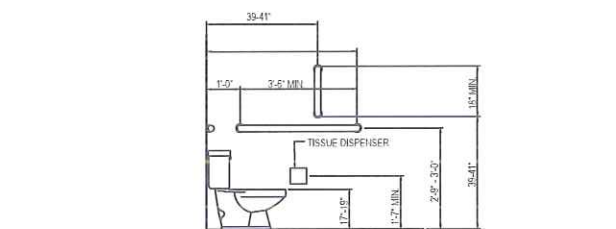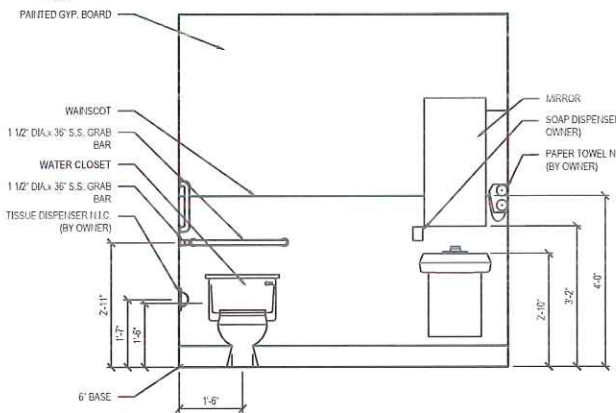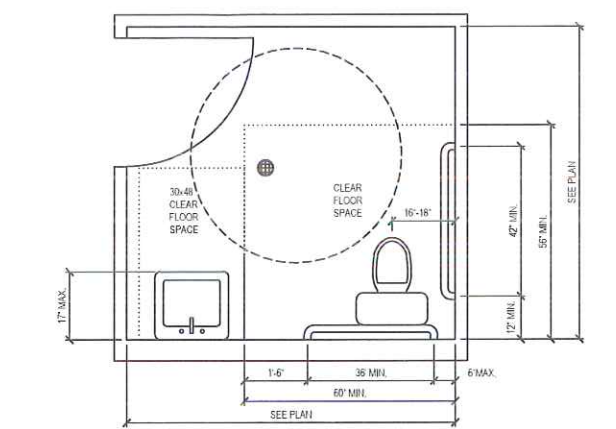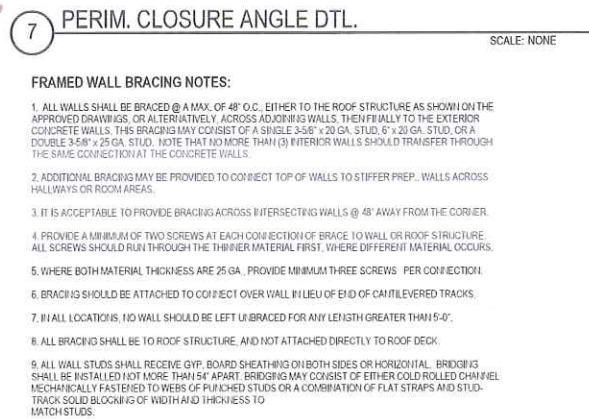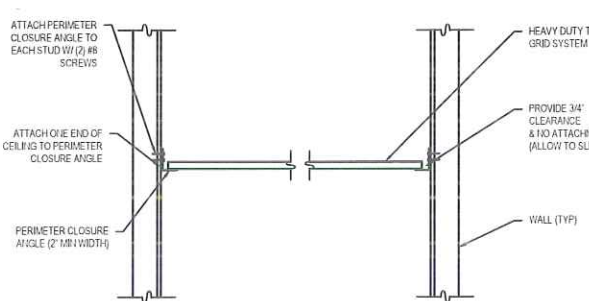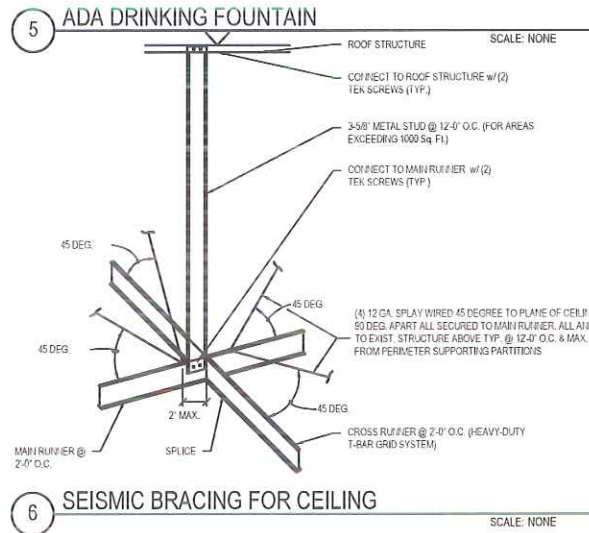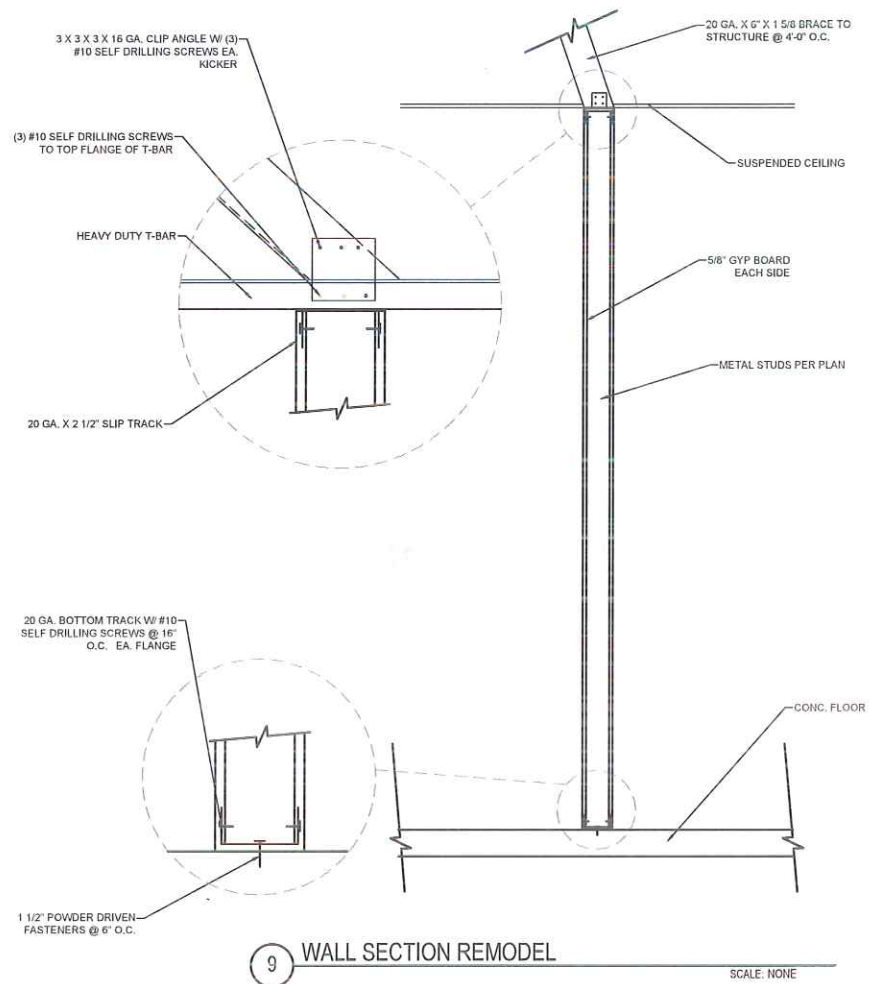

TOOELE
169 N. Main Street, Unit 1
Tooele, UT, 84074
Phone: 435.843.3590

SALT LAKE CITY
Phone: 801.255.0529

LAYTON
Phone: 801.547.1100

CEDAR CITY
Phone: 435.865.1453

RICHFIELD
Phone: 435.896.2983

WWW.ENSGNENG.COM

FOR:
PETERSON INDUSTRIAL DEPOT
545 NORTH LODESTONE WAY
TOOELE, UTAH


CONTACT:
BROCK PETERSON
PHONE: 801-560-1174

FORD RAPTOR
TENANT IMPROVEMENT
H. AVE & HALITE ST. BLDG 659
TOOELE, UTAH 84074

DETAILS

PROJECT NUMBER: 5058
DATE: 6/26/19
DRAWN BY: D. PETERSEN
CHECKED BY: J. CLEGG
PROJECT MANAGER: J. CLEGG

A3.0

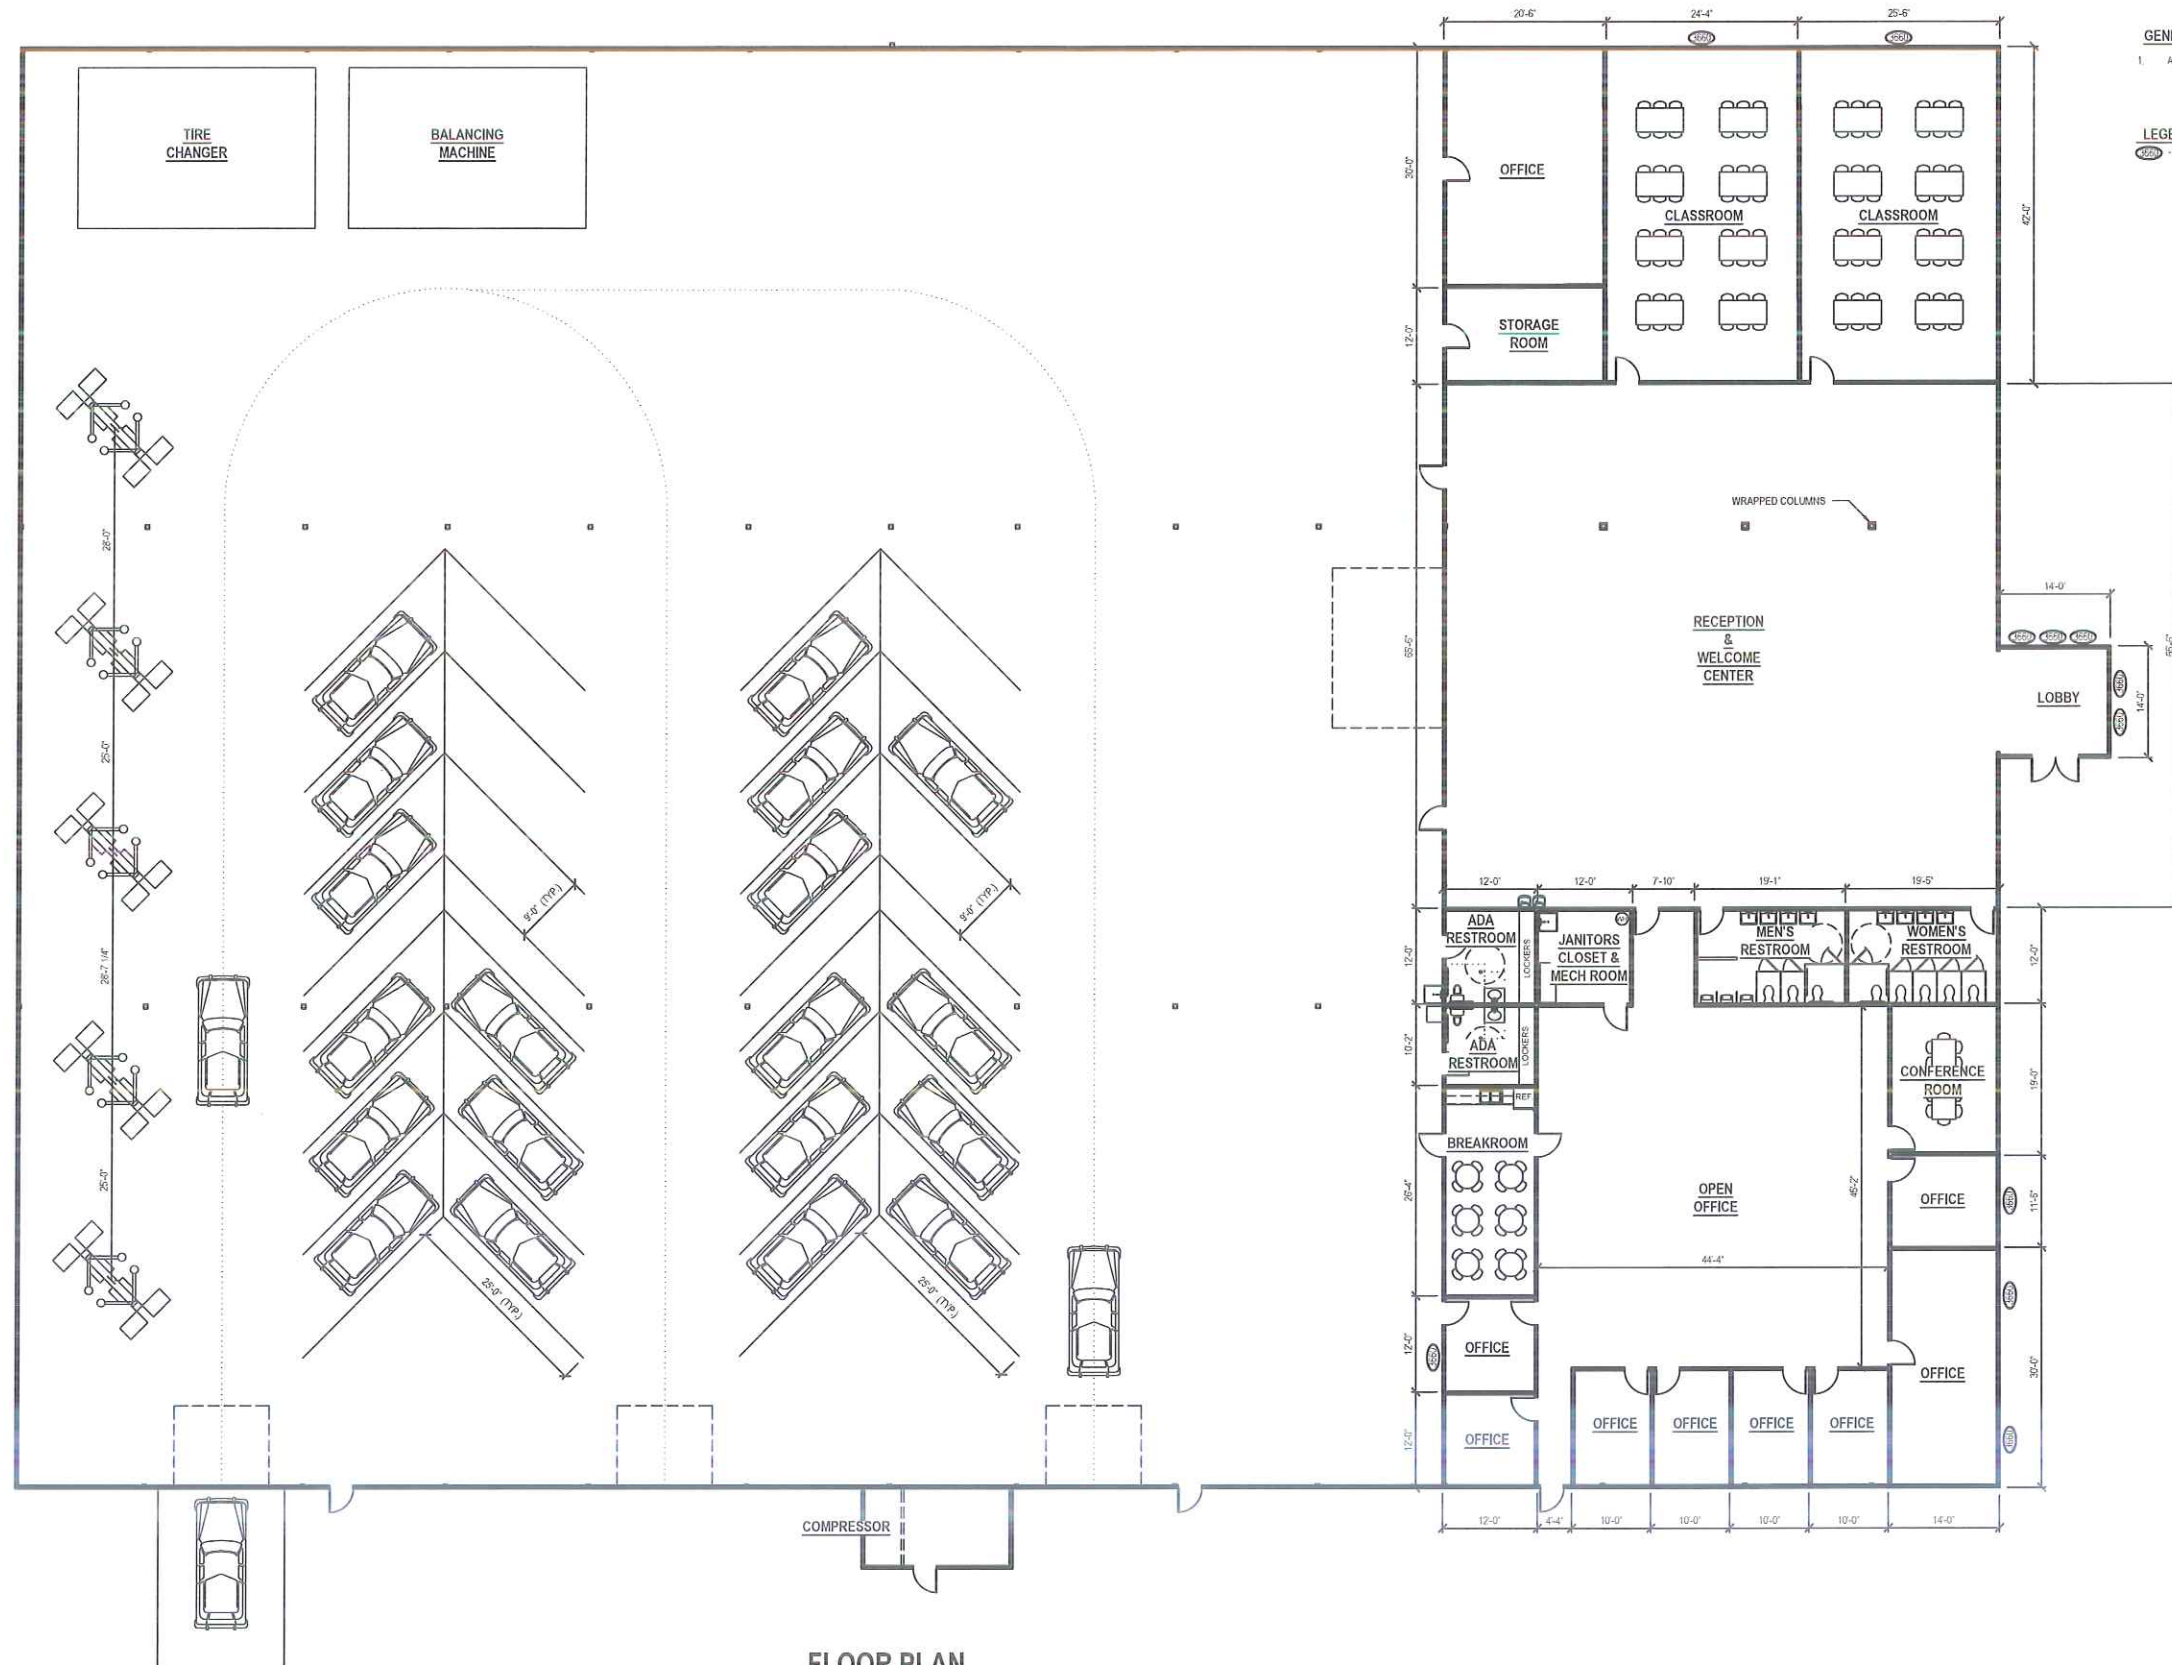

FLOOR PLAN
SCALE: 3/32" = 1'-0"

GENERAL NOTES
1. ALL INTERIOR PROPOSED DOORS 3070 U110.

LEGEND
- FIXED WINDOW SIZE



TOOELE
169 N. Main Street, Unit 1
Tooele, UT, 84074
Phone: 435.843.3590
SALT LAKE CITY
Phone: 801.255.0529
LAYTON
Phone: 801.547.1100
CEDAR CITY
Phone: 435.865.1453
RICHFIELD
Phone: 435.896.2983

WWW.ENSIGNENG.COM

FOR:
PETERSON INDUSTRIAL DEPOT
545 NORTH LORESTONE WAY
TOOELE, UTAH
CONTACT:
BROCK PETERSON
PHONE: 801-560-1174

**FORD RAPTOR
TENANT IMPROVEMENT**
H. AVE & HALITE ST. BLDG 659
TOOELE, UTAH 84074

FLOOR PLAN

PROJECT NUMBER: 5068
DATE: 6/26/19
DRAWN BY: D. PETERSEN
CHECKED BY: J. CLEGG
PROJECT MANAGER: J. CLEGG

A1.0