


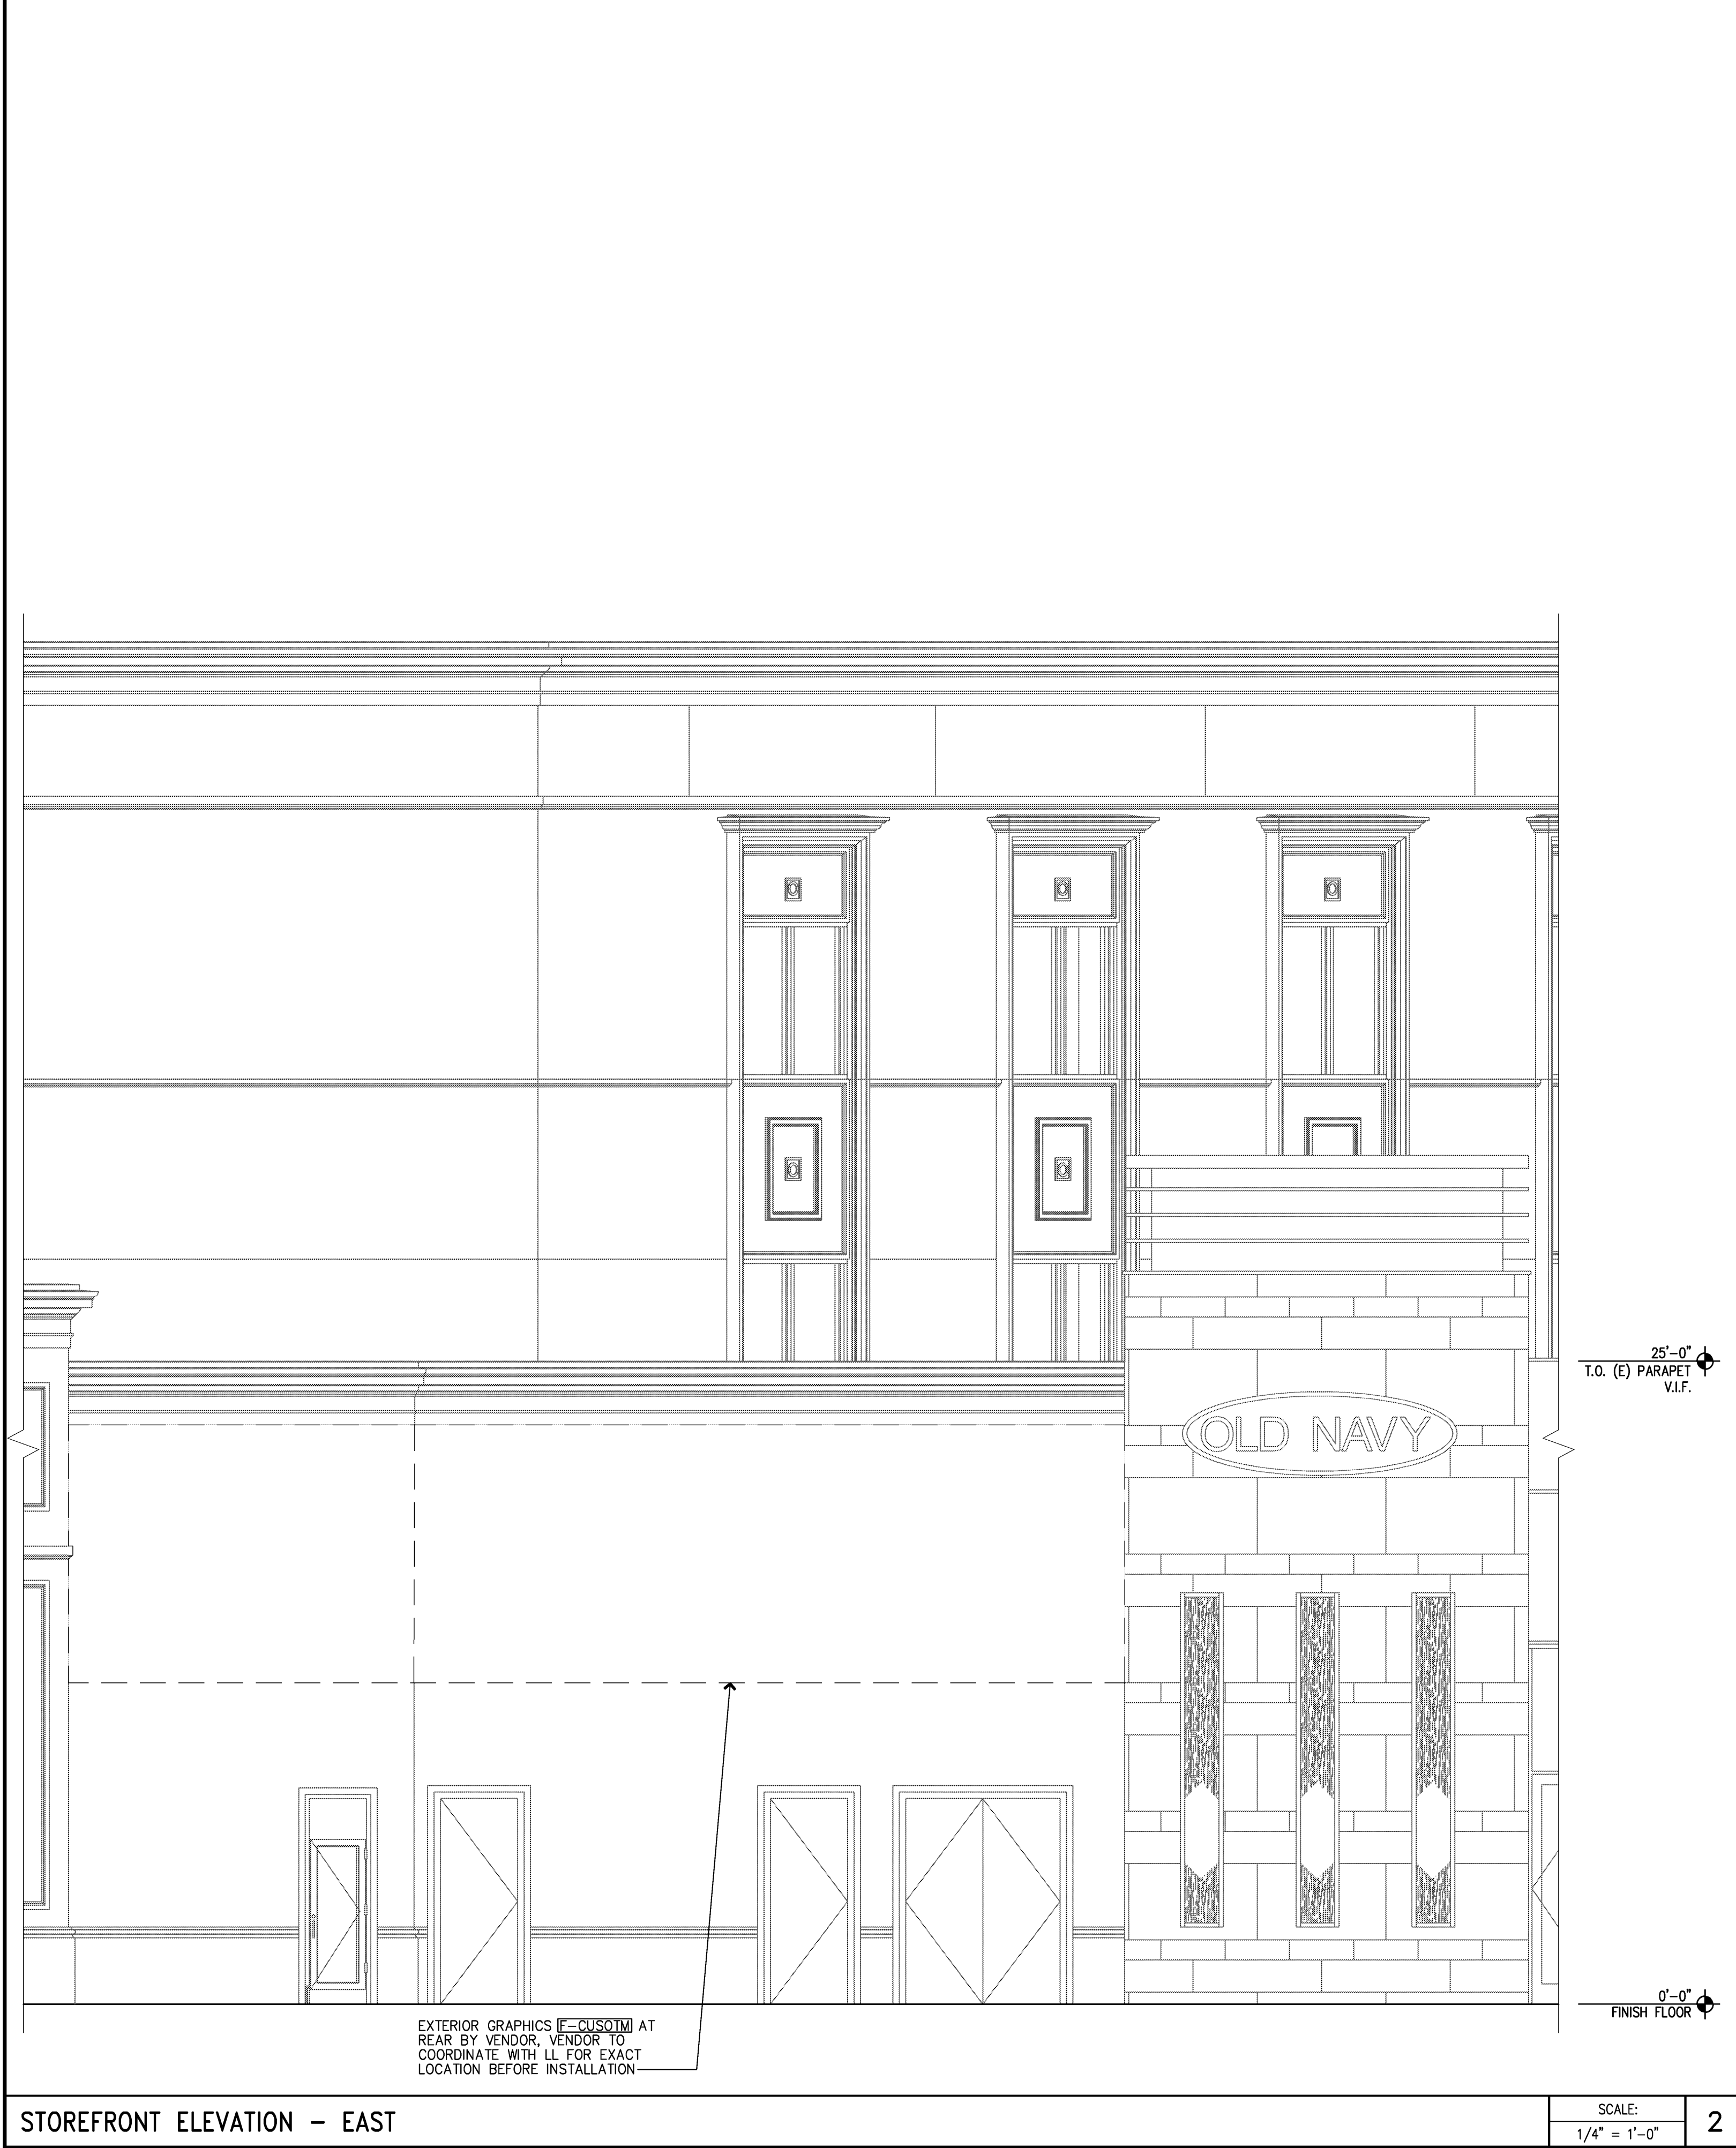

NEW STORE	
ATHLETA	
GAP INC. STORE DEVELOPMENT 2 FOLSOM STREET SAN FRANCISCO, CA 94105	
ORACLE I.D.: 140261	STORE LOCATION: STATION PARK 230 NE PROMONTORY SPACE C-120 FARMINGTON, UT 84025
STORE NUMBER: 7341	
DESIGN TYPE: GENERATION: PROTOTYPE DATE: OPENING:	DERBY B 21Q34 1/8/2021 2021
ARCHITECT INFO:	
brr ARCHITECT OF RECORD: MARTIAH MEYER 8131 METCALF AVE SUITE 300 OVERLAND PARK, KS 66204 www.brrarch.com TEL: 913-262-9095 FAX: 913-262-9044	
CONSULTANT INFO:	
PROFESSIONAL STAMP:	
ISSUE TYPE:	
LL/PERMIT/BID:	02/19/21
REVISIONS:	
DRAWN BY: KDA 	
A/E JOB NUMBER:	65011072
TITLE SHEET:	
STOREFRONT ELEVATIONS	
SHEET NUMBER:	
A4-0C	