



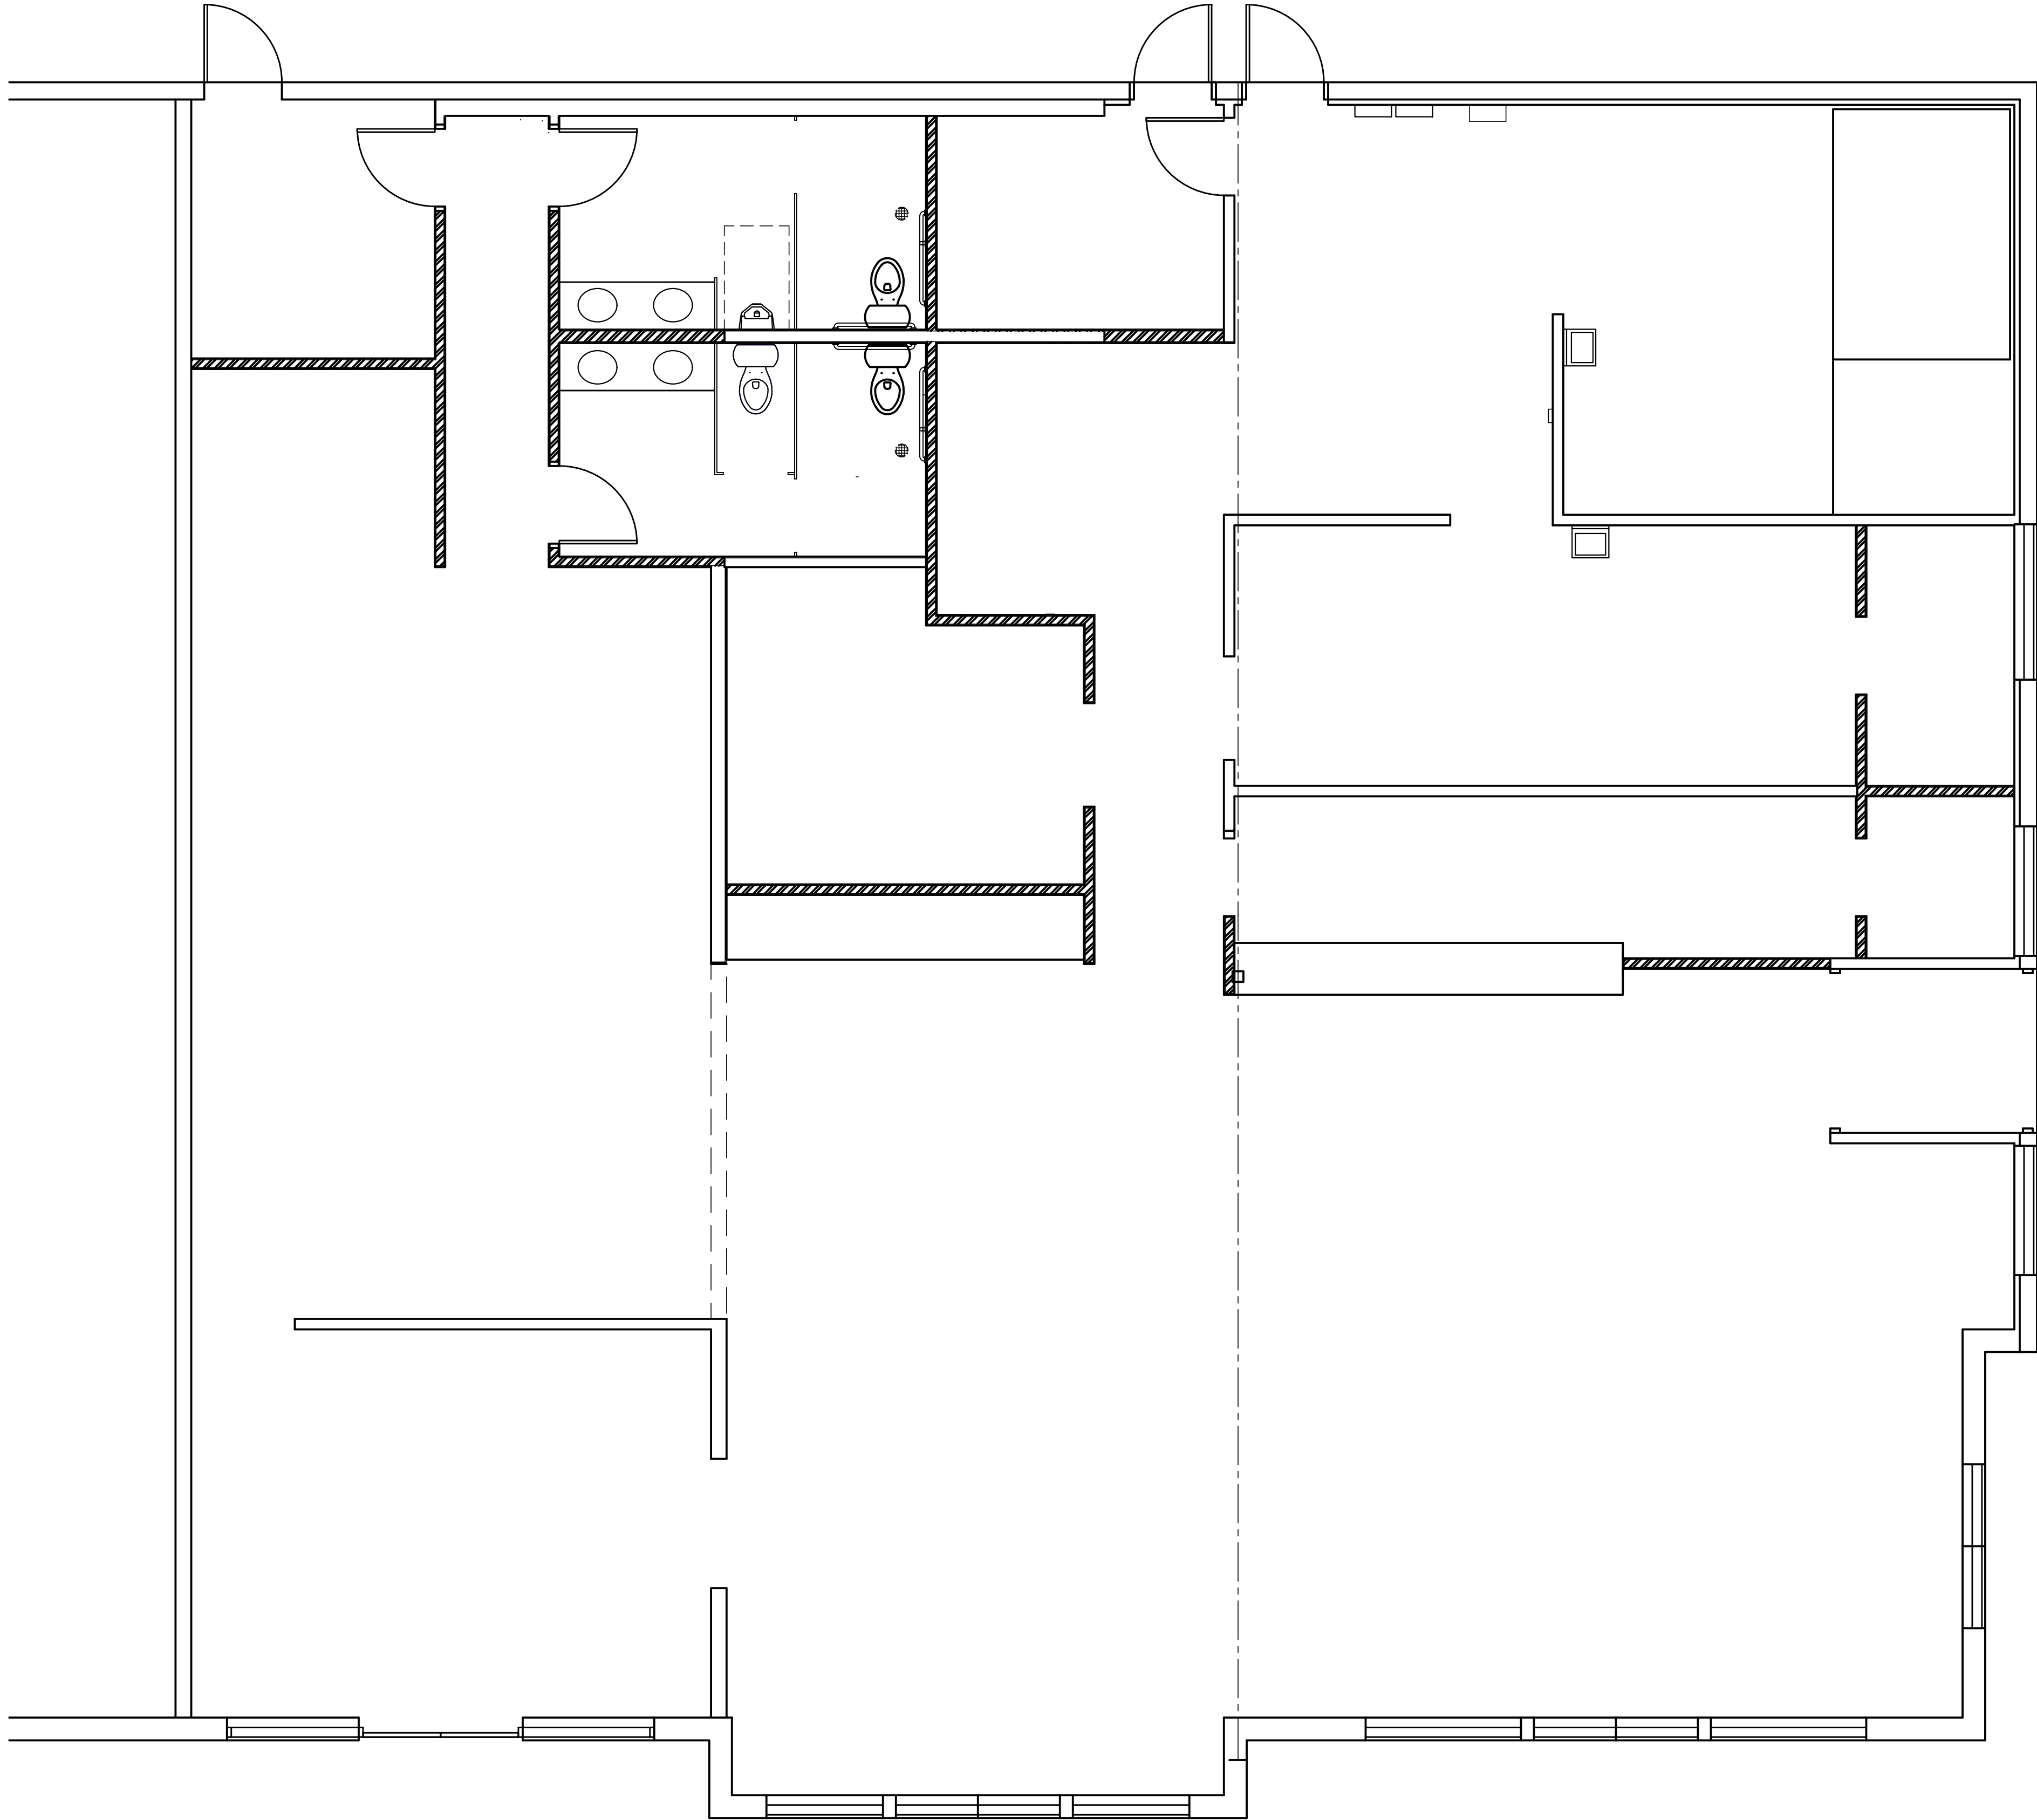

1 --
- SCALE: 1/4"=1'-0"

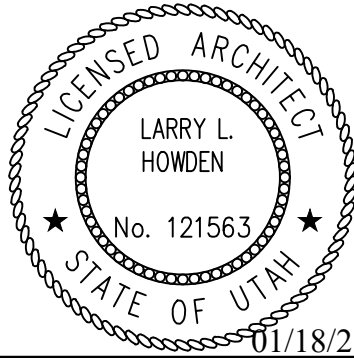

SCALE VERIFICATION
0 1/2" 1" 2"
24x36 FULL
12x18 HALF
OTHER N.T.S.



drawing title:

FLOOR PLAN

date:

01/18/21

sheet:

a1.1

TENANT REMODEL FOR
CHUBBY'S RESTAURANT
1276 WEST 12600 SOUTH SUITE A,B,C RIVERTON, UTAH

Nelson • Howden & Associates
architects / planners

380 east main st.
suite 100
provo, ut 84606
801-492-9330
fax 801-492-9331

