


ROOF LINE

MAIN FLOOR CEILING

MAIL FLOOR

TOP OF FOUNDATION GRADE

FOOTINGS AND FOUNDATION

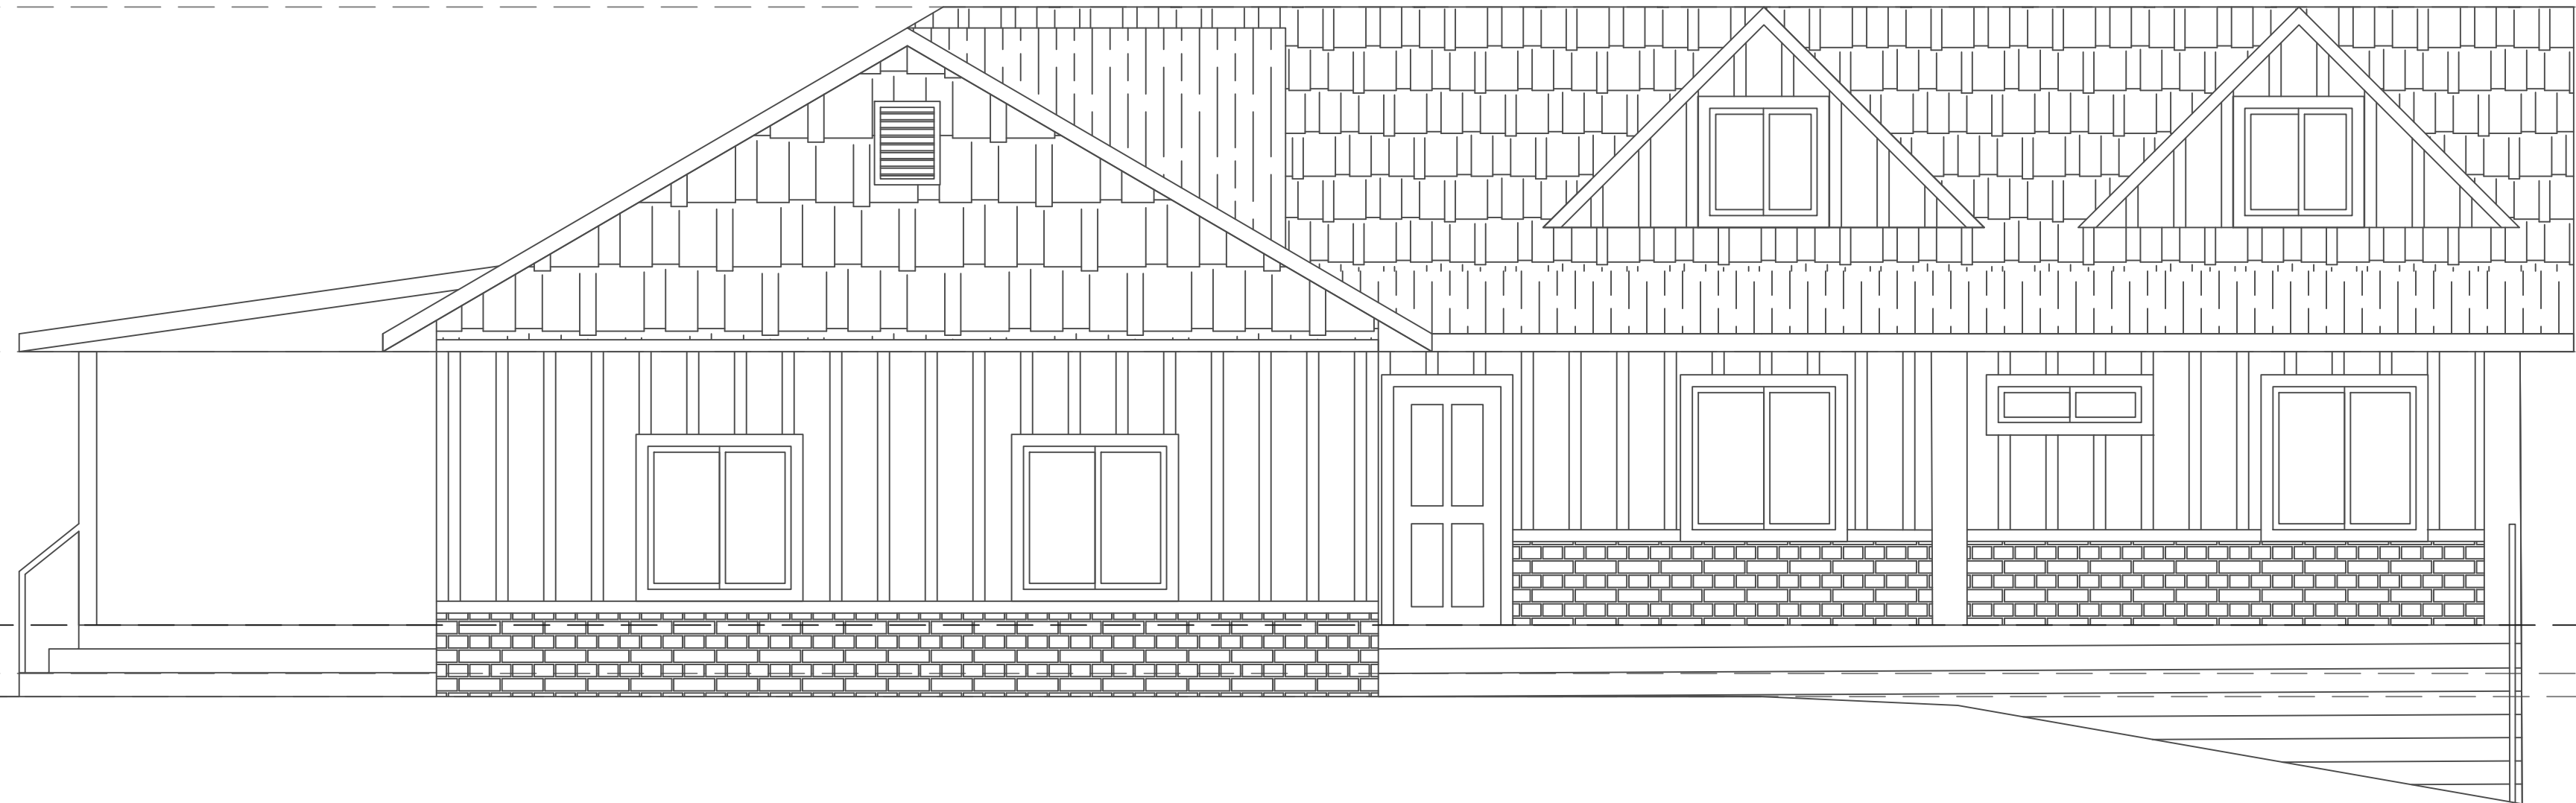

ROOF LINE

MAIN FLOOR CEILING

MAIL FLOOR

TOP OF FOUNDATION GRADE

FOOTINGS AND FOUNDATION




A&A Davies Residence  
TBD  
Wasatch County

| REVISION BLOCK |      |             |
|----------------|------|-------------|
| #              | DATE | DESCRIPTION |
| 1              | ---- | ----        |
| 2              | ---- | ----        |
| 3              | ---- | ----        |
| 4              | ---- | ----        |
| 5              | ---- | ----        |
| 6              | ---- | ----        |

ELEVATIONS

|        |            |        |        |
|--------|------------|--------|--------|
| Scale: | 1"=4'      | Drawn: | ACD    |
| Date:  | 05/19/2021 | Job #: | 21-201 |
| Sheet: | A-001      |        |        |

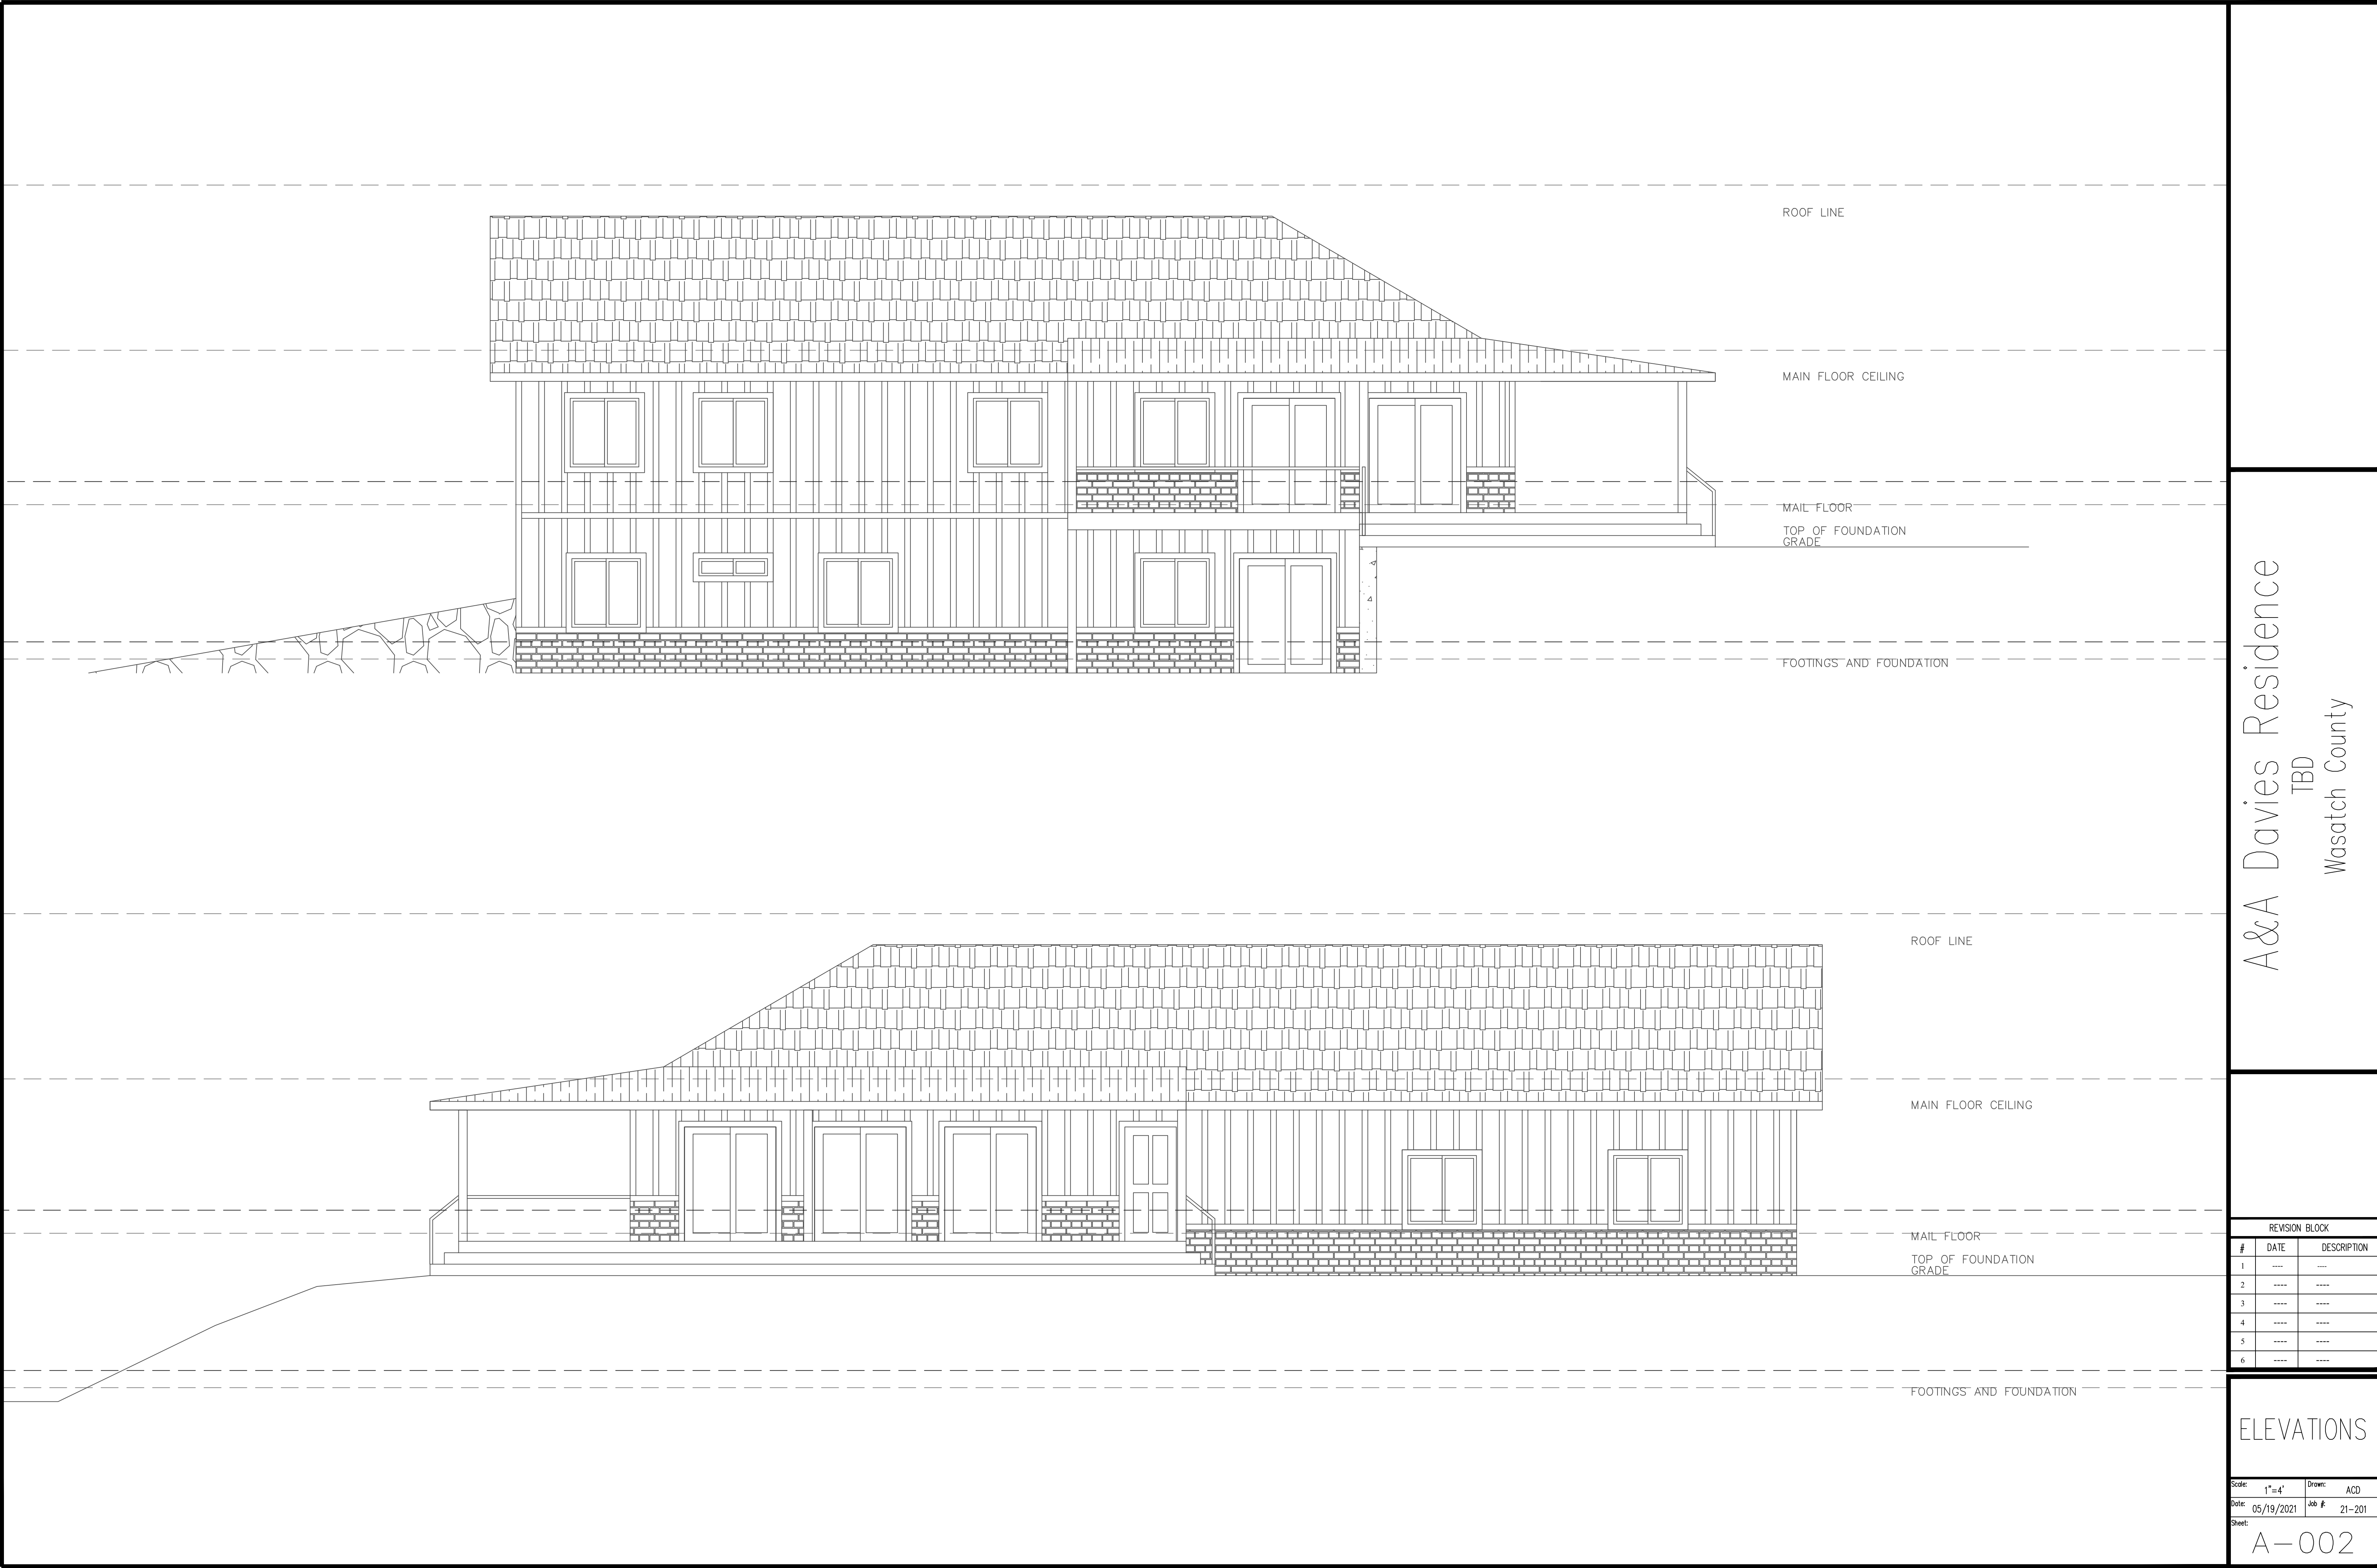


A&A Davies Residence  
TBD  
Wasatch County

| REVISION BLOCK |      |             |
|----------------|------|-------------|
| #              | DATE | DESCRIPTION |
| 1              | ---- | ----        |
| 2              | ---- | ----        |
| 3              | ---- | ----        |
| 4              | ---- | ----        |
| 5              | ---- | ----        |
| 6              | ---- | ----        |

ELEVATIONS

|        |            |        |        |
|--------|------------|--------|--------|
| Scale: | 1"=4'      | Drawn: | ACD    |
| Date:  | 05/19/2021 | Job #: | 21-201 |
| Sheet: | A-002      |        |        |

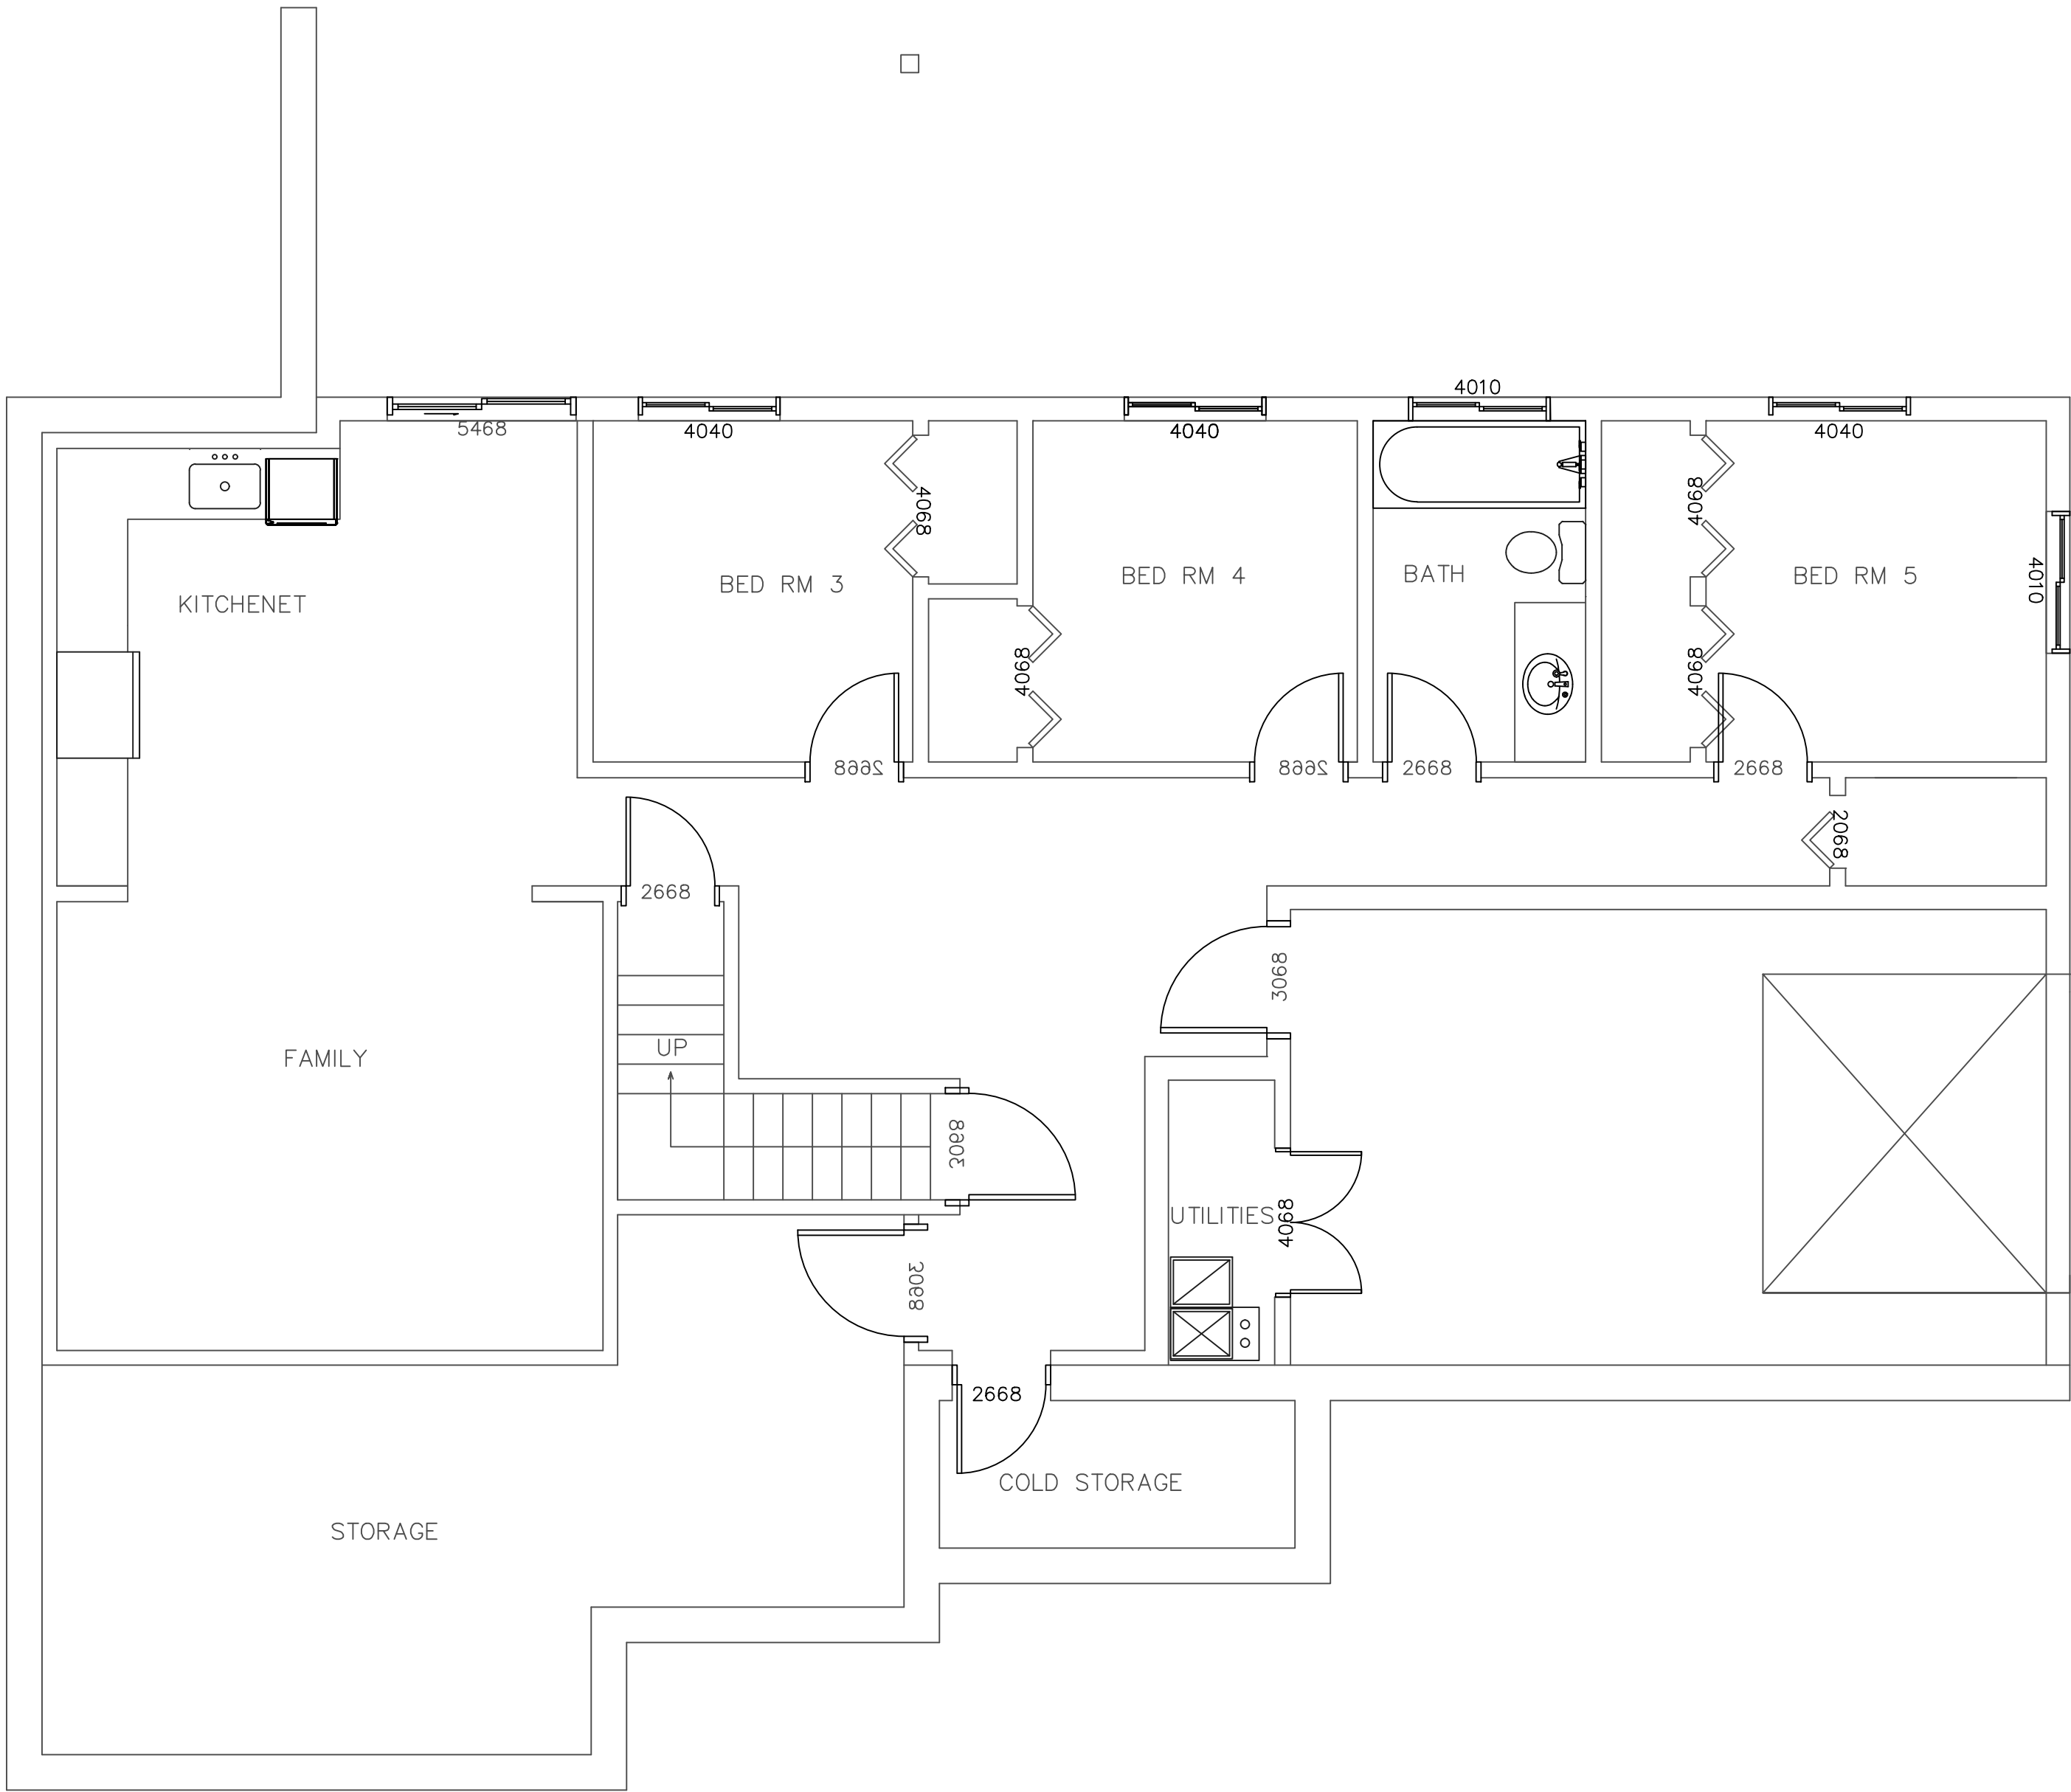

A&A Davies Residence  
TBD  
Wasatch County

| REVISION BLOCK |      |             |
|----------------|------|-------------|
| #              | DATE | DESCRIPTION |
| 1              | ---- | ----        |
| 2              | ---- | ----        |
| 3              | ---- | ----        |
| 4              | ---- | ----        |
| 5              | ---- | ----        |
| 6              | ---- | ----        |

BASEMENT

Scale: 1"=4'


Date: 05/19/2021

Drawn: ACD

Job #: 21-201

Sheet: A-100



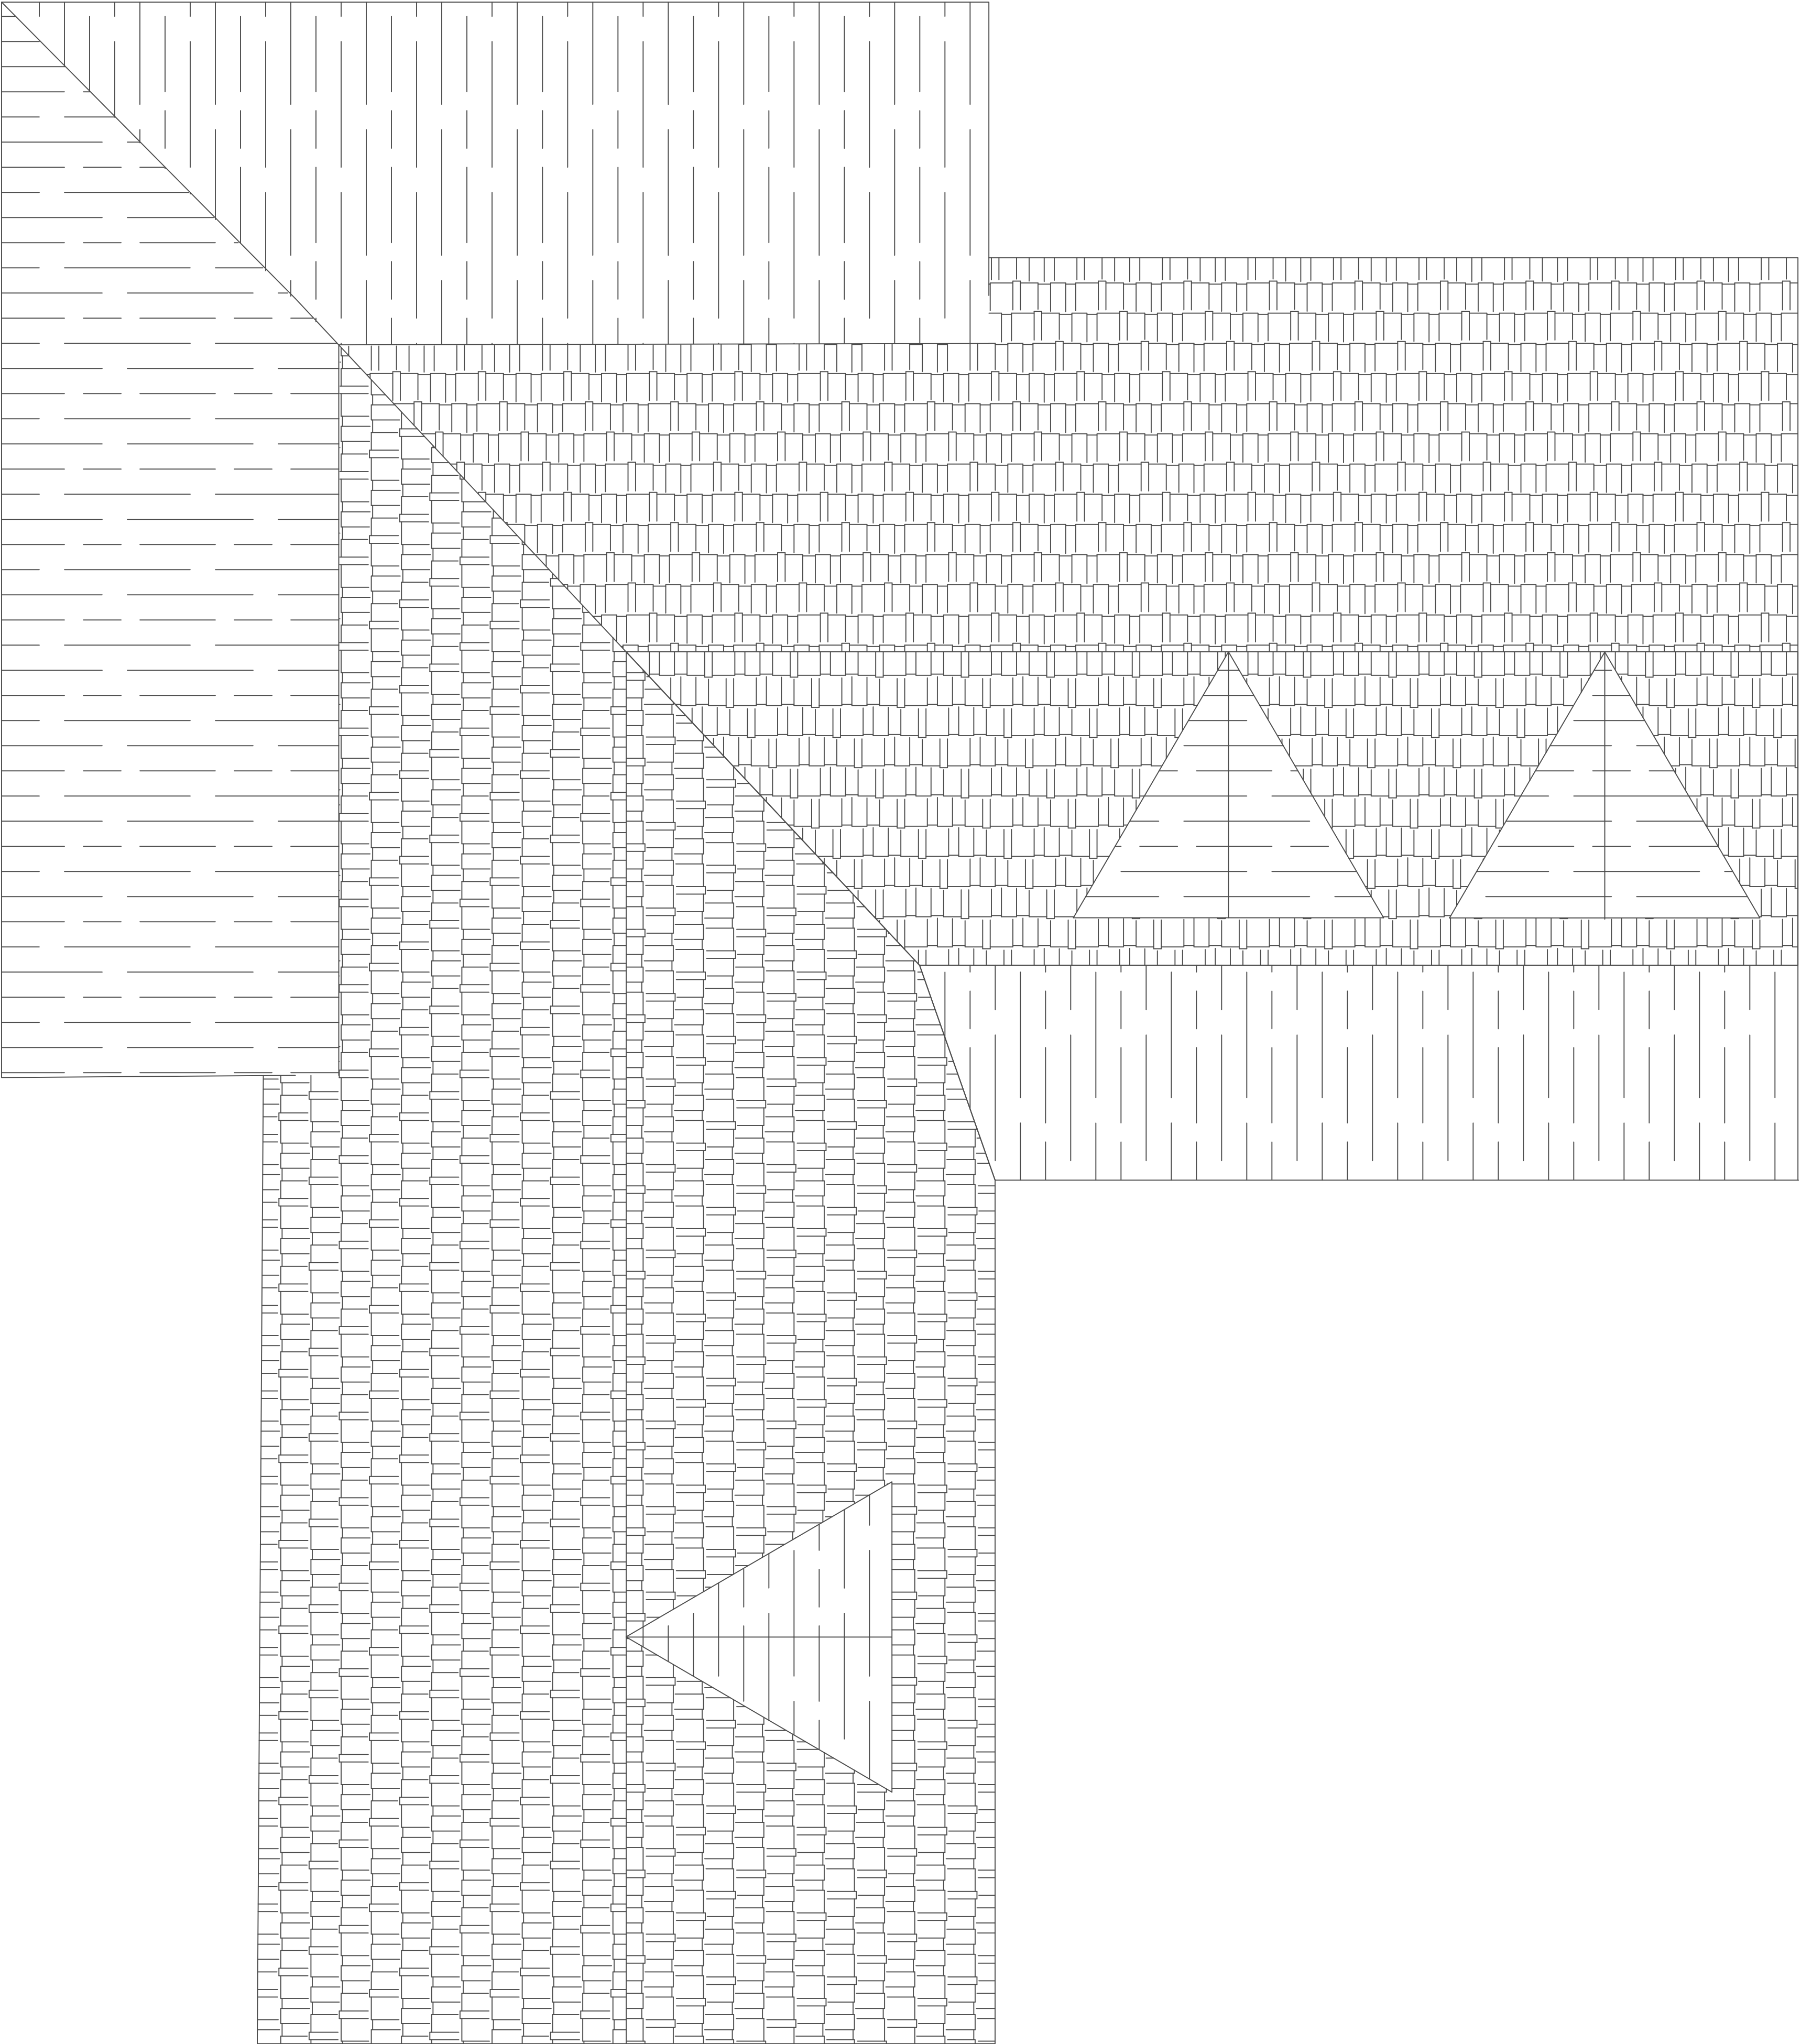


A&A Davies Residence  
TBD  
Wasatch County

| REVISION BLOCK |      |             |
|----------------|------|-------------|
| #              | DATE | DESCRIPTION |
| 1              | ---- | ----        |
| 2              | ---- | ----        |
| 3              | ---- | ----        |
| 4              | ---- | ----        |
| 5              | ---- | ----        |
| 6              | ---- | ----        |

ROOF PLAN

|        |            |        |        |
|--------|------------|--------|--------|
| Scale: | 1"=4'      | Drawn: | ACD    |
| Date:  | 05/19/2021 | Job #: | 21-201 |
| Sheet: | A-102      |        |        |

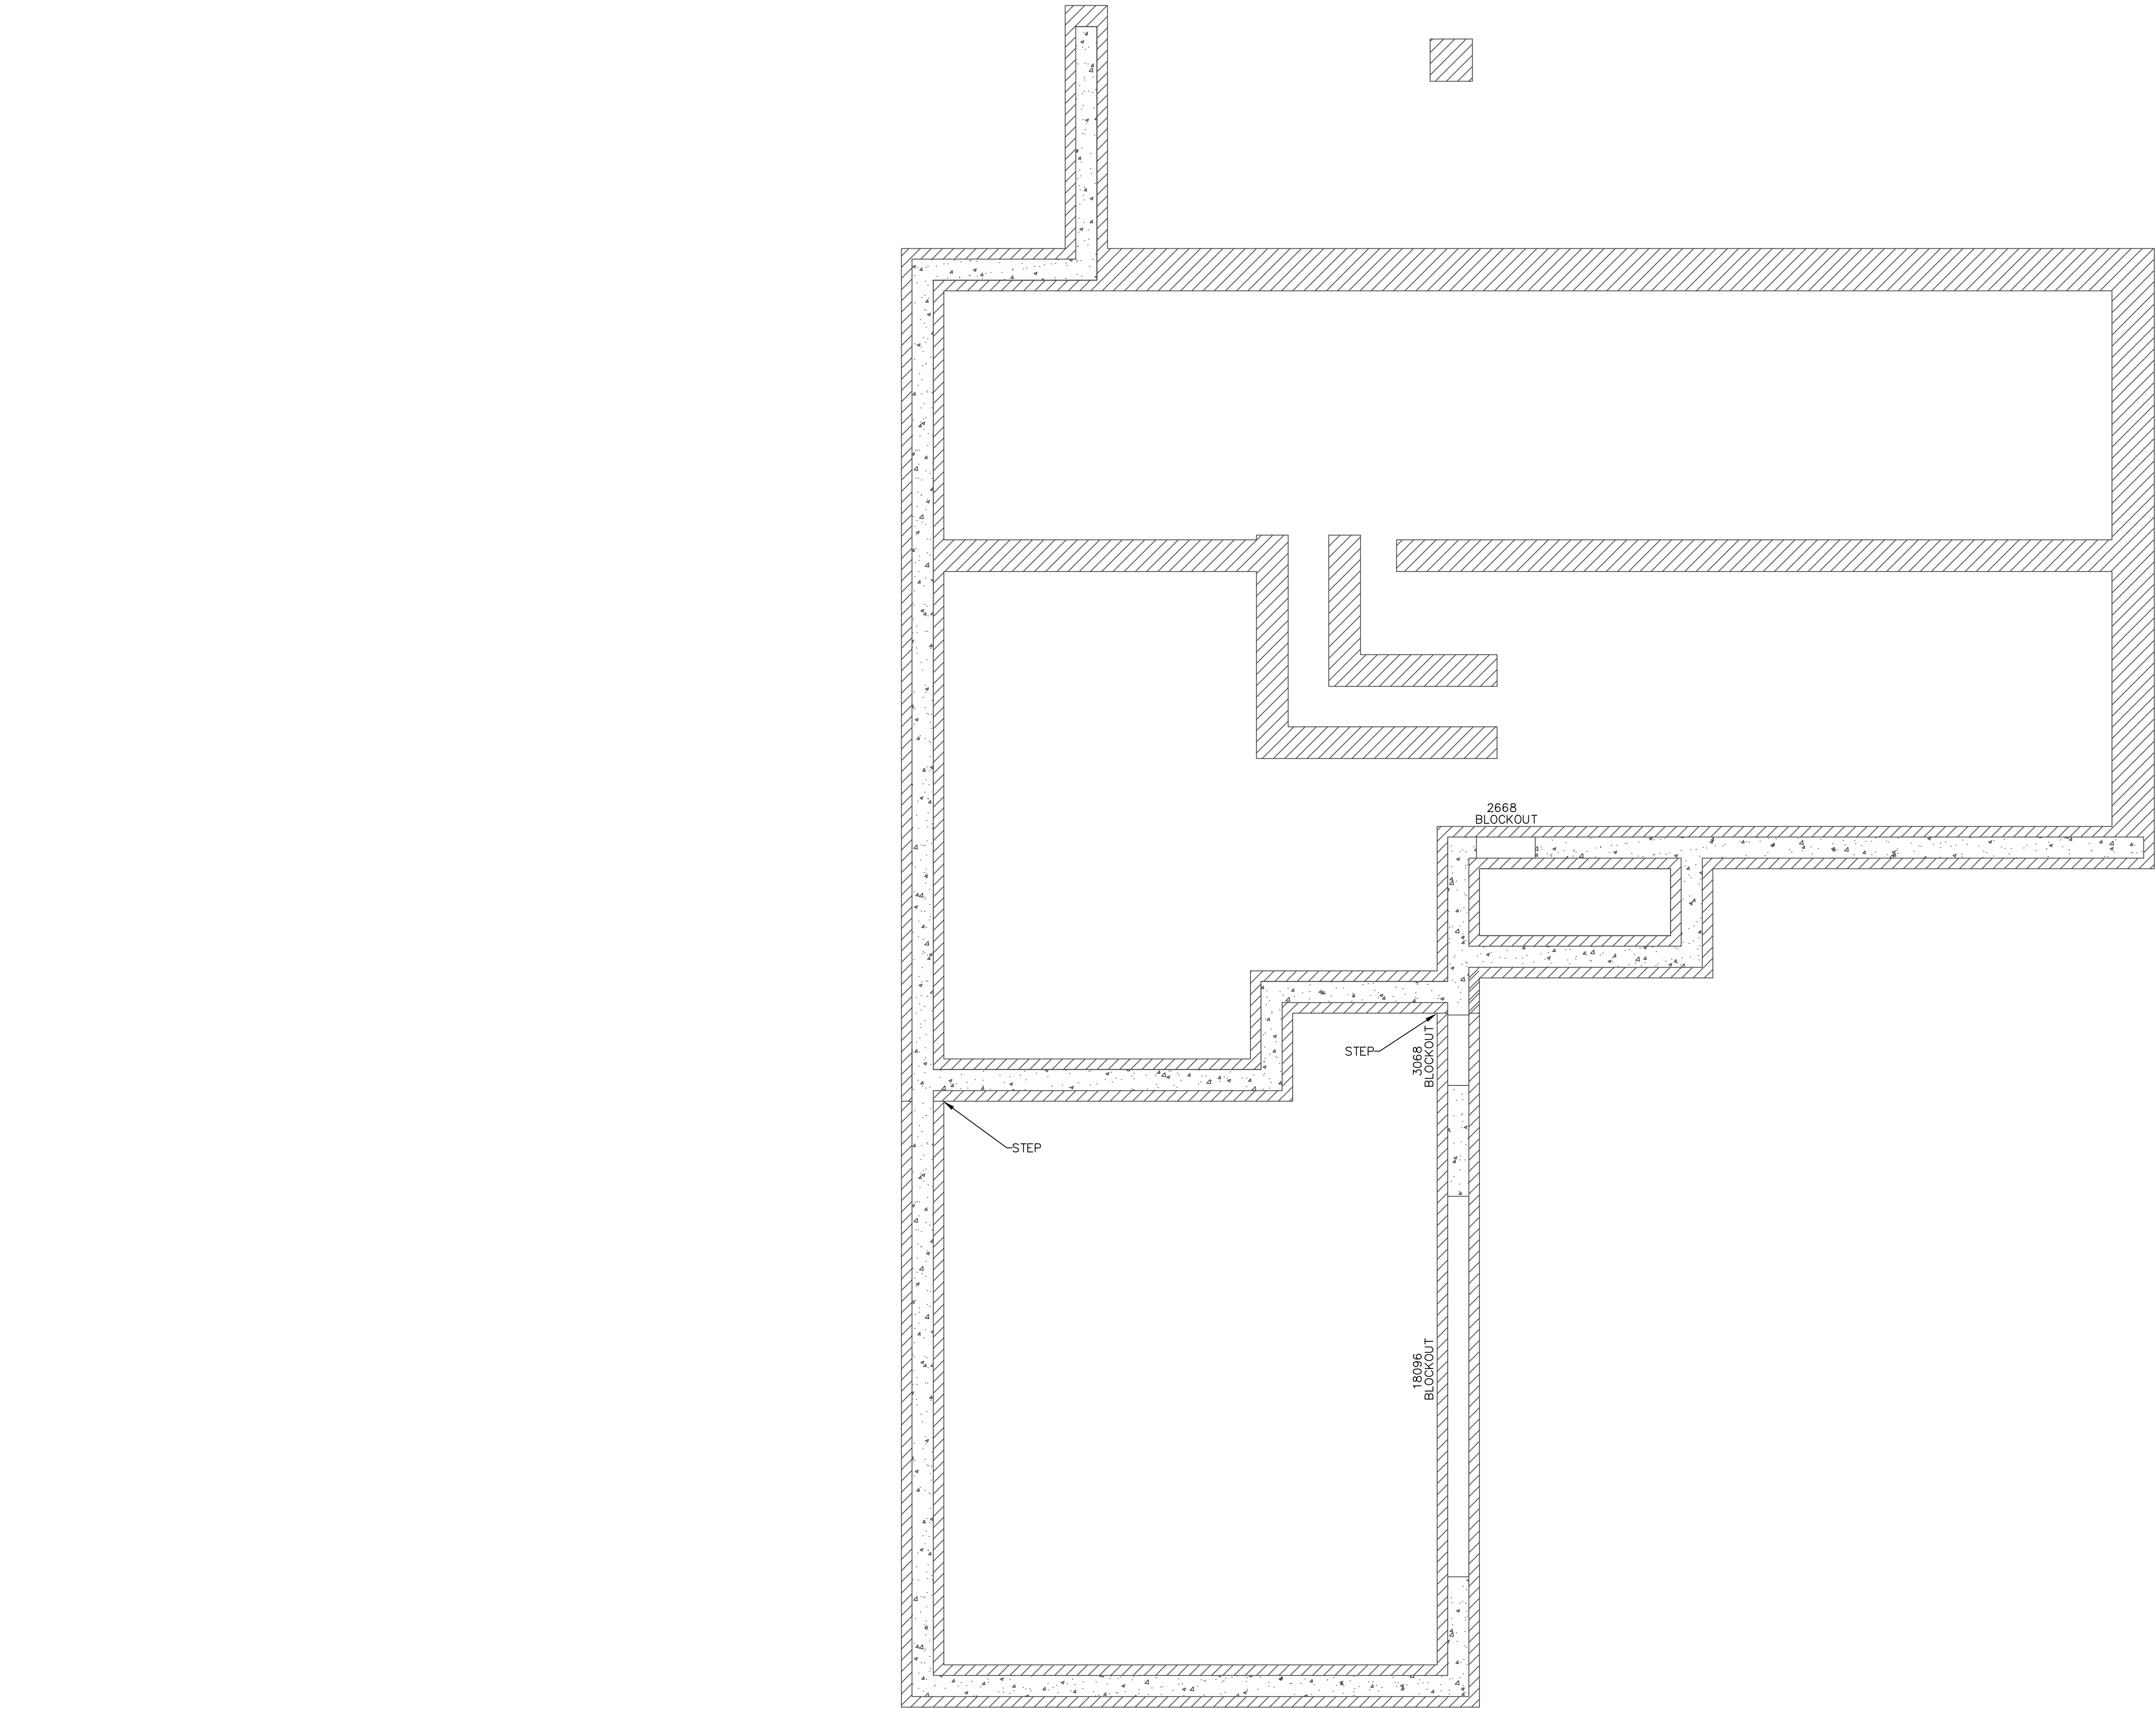

A&A Davies Residence  
TBD  
Wasatch County

| REVISION BLOCK |      |             |
|----------------|------|-------------|
| #              | DATE | DESCRIPTION |
| 1              | ---- | ----        |
| 2              | ---- | ----        |
| 3              | ---- | ----        |
| 4              | ---- | ----        |
| 5              | ---- | ----        |
| 6              | ---- | ----        |

| FOOTING<br>AND<br>FOUNDATION |            |               |
|------------------------------|------------|---------------|
| Scale:                       | 1"=4'      | Drawn: ACD    |
| Date:                        | 05/19/2021 | Job #: 21-201 |
| Sheet:                       | ST-001     |               |