


LA CAILLE ADDITION AND RENOVATION

SEP. 29, 2020

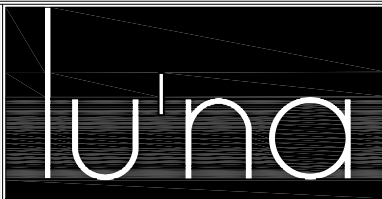

lu'na design studio
175 W. 200 S. #2010
SALT LAKE CITY, UTAH 84101
www.lunaarchitects.com
801-350-2046

SYMBOLS

ABBREVIATIONS

GENRAL NOTES

- I. DEFINITIONS:
- 1.1. ACCEPTED: AS ACCEPTED BY THE OWNER OR DESIGNER.
 - 1.2. APPROVED EQUAL: AS APPROVED BY THE OWNER OR DESIGNER, AS BEING OF EQUIVALENT QUALITY, UTILITY, AND APPEARANCE.
 - 1.3. AS APPLICABLE: AS APPROPRIATE FOR THE PARTICULAR CONDITION, CIRCUMSTANCE, OR SITUATION
 - 1.4. AS REQUIRED: AS REQUIRED BY REGULATORY REQUIREMENTS, BY REFERENCED STANDARDS, BY EXISTING CONDITIONS, BY GENERALLY ACCEPTED CONSTRUCTION PRACTICES.
 - 1.5. DIRECTED: AS INSTRUCTED BY THE OWNER OR ARCHITECT IN WRITING.
 - 1.6. SATISFACTORY: TO THE SATISFACTION OF THE OWNER OR ARCHITECT.
 - 1.7. TYPICAL: IDENTICAL FOR ALL SUCH CONDITIONS


PROJECT INFORMATION

CITY: SANDY, UTAH

COUNTY: SALT LAKE COUNTY, UTAH

SHEET INDEX

VICINITY MAP

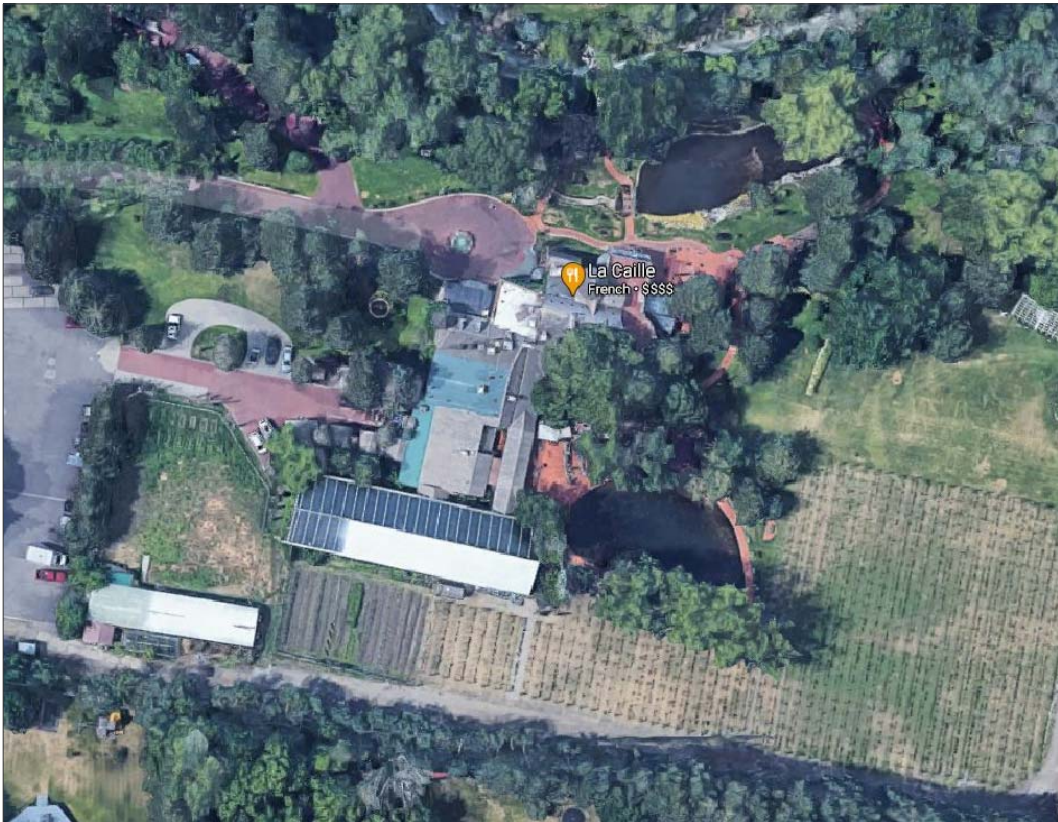

CONTACTS

PROJECT DESCRIPTION

LA CAILLE MASTER PLANNING - PHASE 2
9565 WASATCH BOULEVARD
SANDY, UTAH 84092
SCHEMATIC DESIGN - NOT FOR CONSTRUCTION

THESE DRAWINGS ARE INSTRUMENTS OF SERVICE AND SHALL REMAIN THE PROPERTY OF THE ARCHITECT. NO USE OR RE-USE OF THESE DOCUMENTS SHALL BE PERMITTED UNLESS AUTHORIZED IN WRITING BY lu'na design studio, llc, WITH APPROPRIATE COMPENSATION.

COPYRIGHT © 2018

ISSUE DATE:	---	---
ISSUE DATE:	---	---
ISSUE DATE:		
ISSUE DATE:		
ISSUE DATE:		

DRAWING NO.:

- GENERAL NOTES:
- 1. IT IS THE REQUIREMENT OF THE CONTRACTOR AND SUBCONTRACTORS TO FAMILIARIZE THEMSELVES WITH THE ENTIRE SET OF CONSTRUCTION DOCUMENTS AND ANTICIPATE THE COORDINATION BETWEEN TRADES BEFORE SUBMITTING A BID. IF A CONFLICT OF CONSTRUCTABILITY EXIST, REFERENCE MUST BE MADE TO THE INTENT OF THE DRAWINGS WITH CLARIFICATION SOUGHT FROM THE ARCHITECT.

LA CAILLE MASTER PLANNING - PHASE 2

9565 WASATCH BOULEVARD

SANDY, UTAH 84092

SCHEMATIC DESIGN - NOT FOR CONSTRUCTION

THESE DRAWINGS ARE INSTRUMENTS OF SERVICE AND SHALL REMAIN THE PROPERTY OF THE ARCHITECT. NO USE OR RE-USE OF THESE DOCUMENTS SHALL BE PERMITTED UNLESS AUTHORIZED IN WRITING BY lu'na design studio, llc. WITH APPROPRIATE COMPENSATION.

COPYRIGHT © 2018


ISSUE DATE:	---	---
ISSUE DATE:	---	---
ISSUE DATE:		
ISSUE DATE:		
ISSUE DATE:		

DRAWING NO.:

NOTE:
VERIFY ALL DIMENSIONS ON SITE

PROPOSED MAIN FLOOR PLAN

SCALE 1/4"

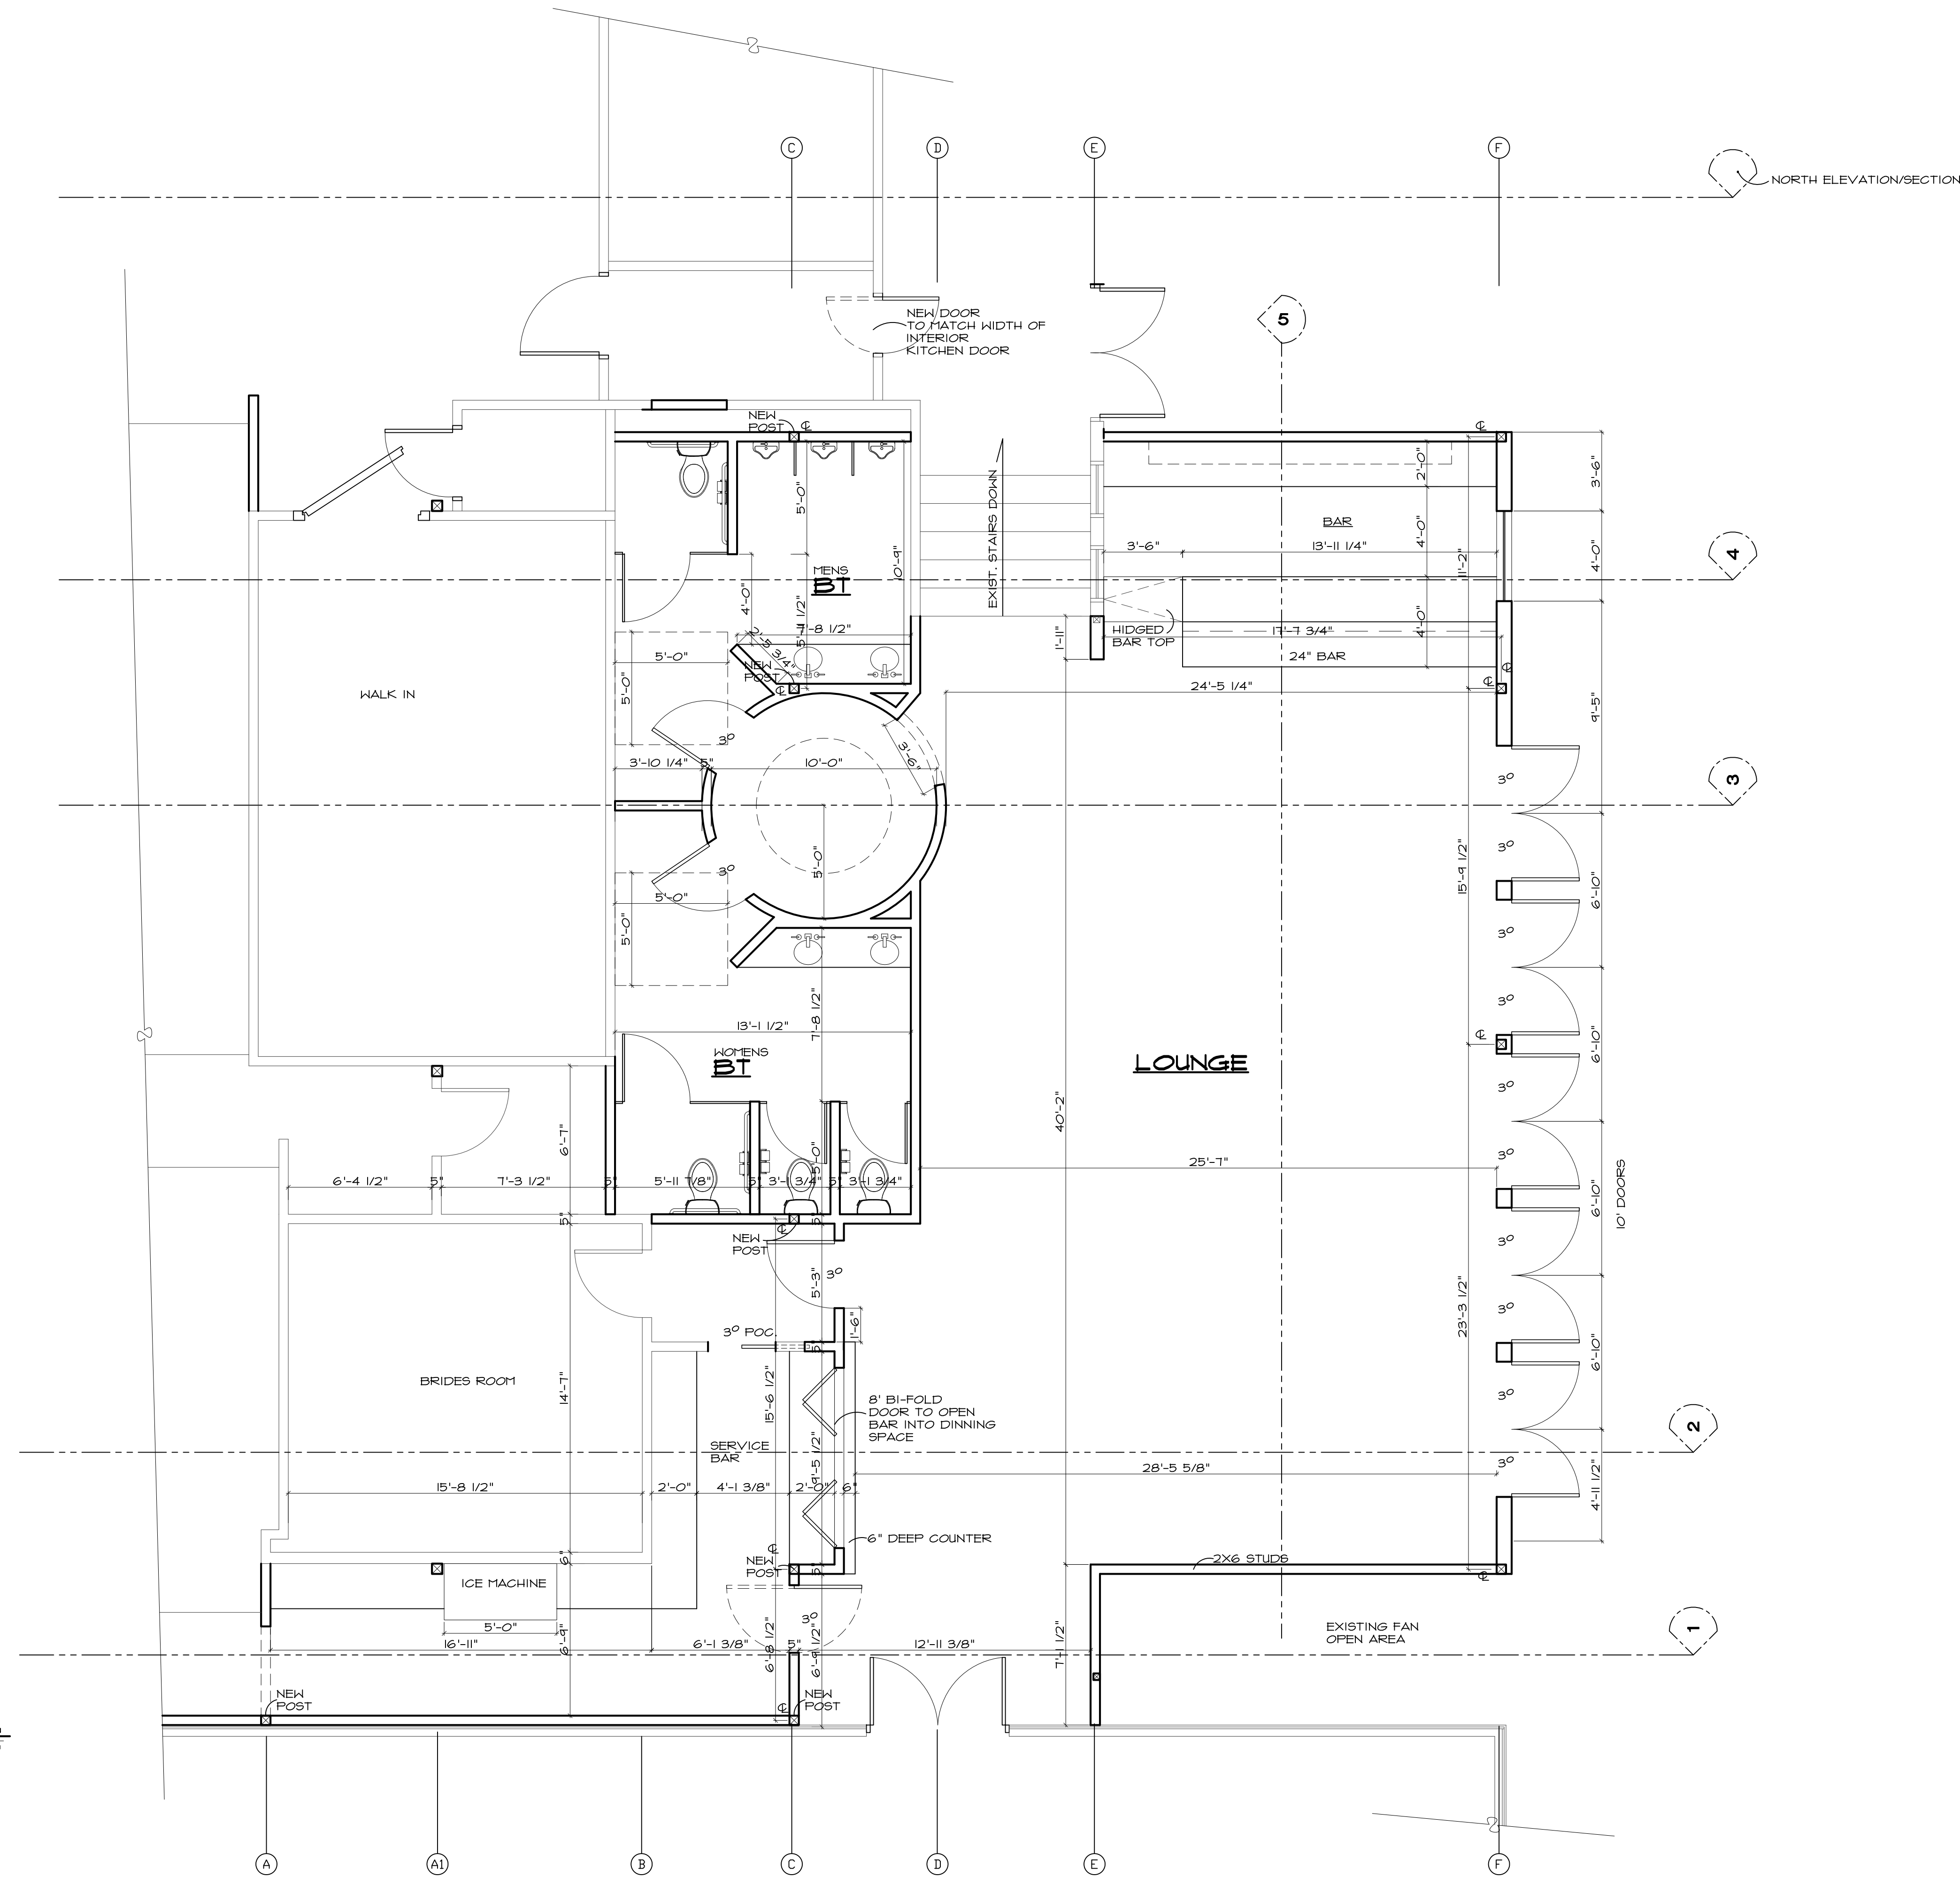


THESE DRAWINGS ARE INSTRUMENTS
OF SERVICE AND SHALL REMAIN THE
PROPERTY OF THE ARCHITECT. NO
REUSE OR RE-USE OF THESE
DOCUMENTS SHALL BE PERMITTED
UNLESS AUTHORIZED IN WRITING BY
J'na design studio, I.L.C. WITH
APPROPRIATE COMPENSATION.

COPYRIGHT © 2018


SUE ATE:	- - - -	- - - -
SUE ATE:	- - - -	- - - -
SUE ATE:		
SUE ATE:		
SUE ATE:		

DRAWING NO.:



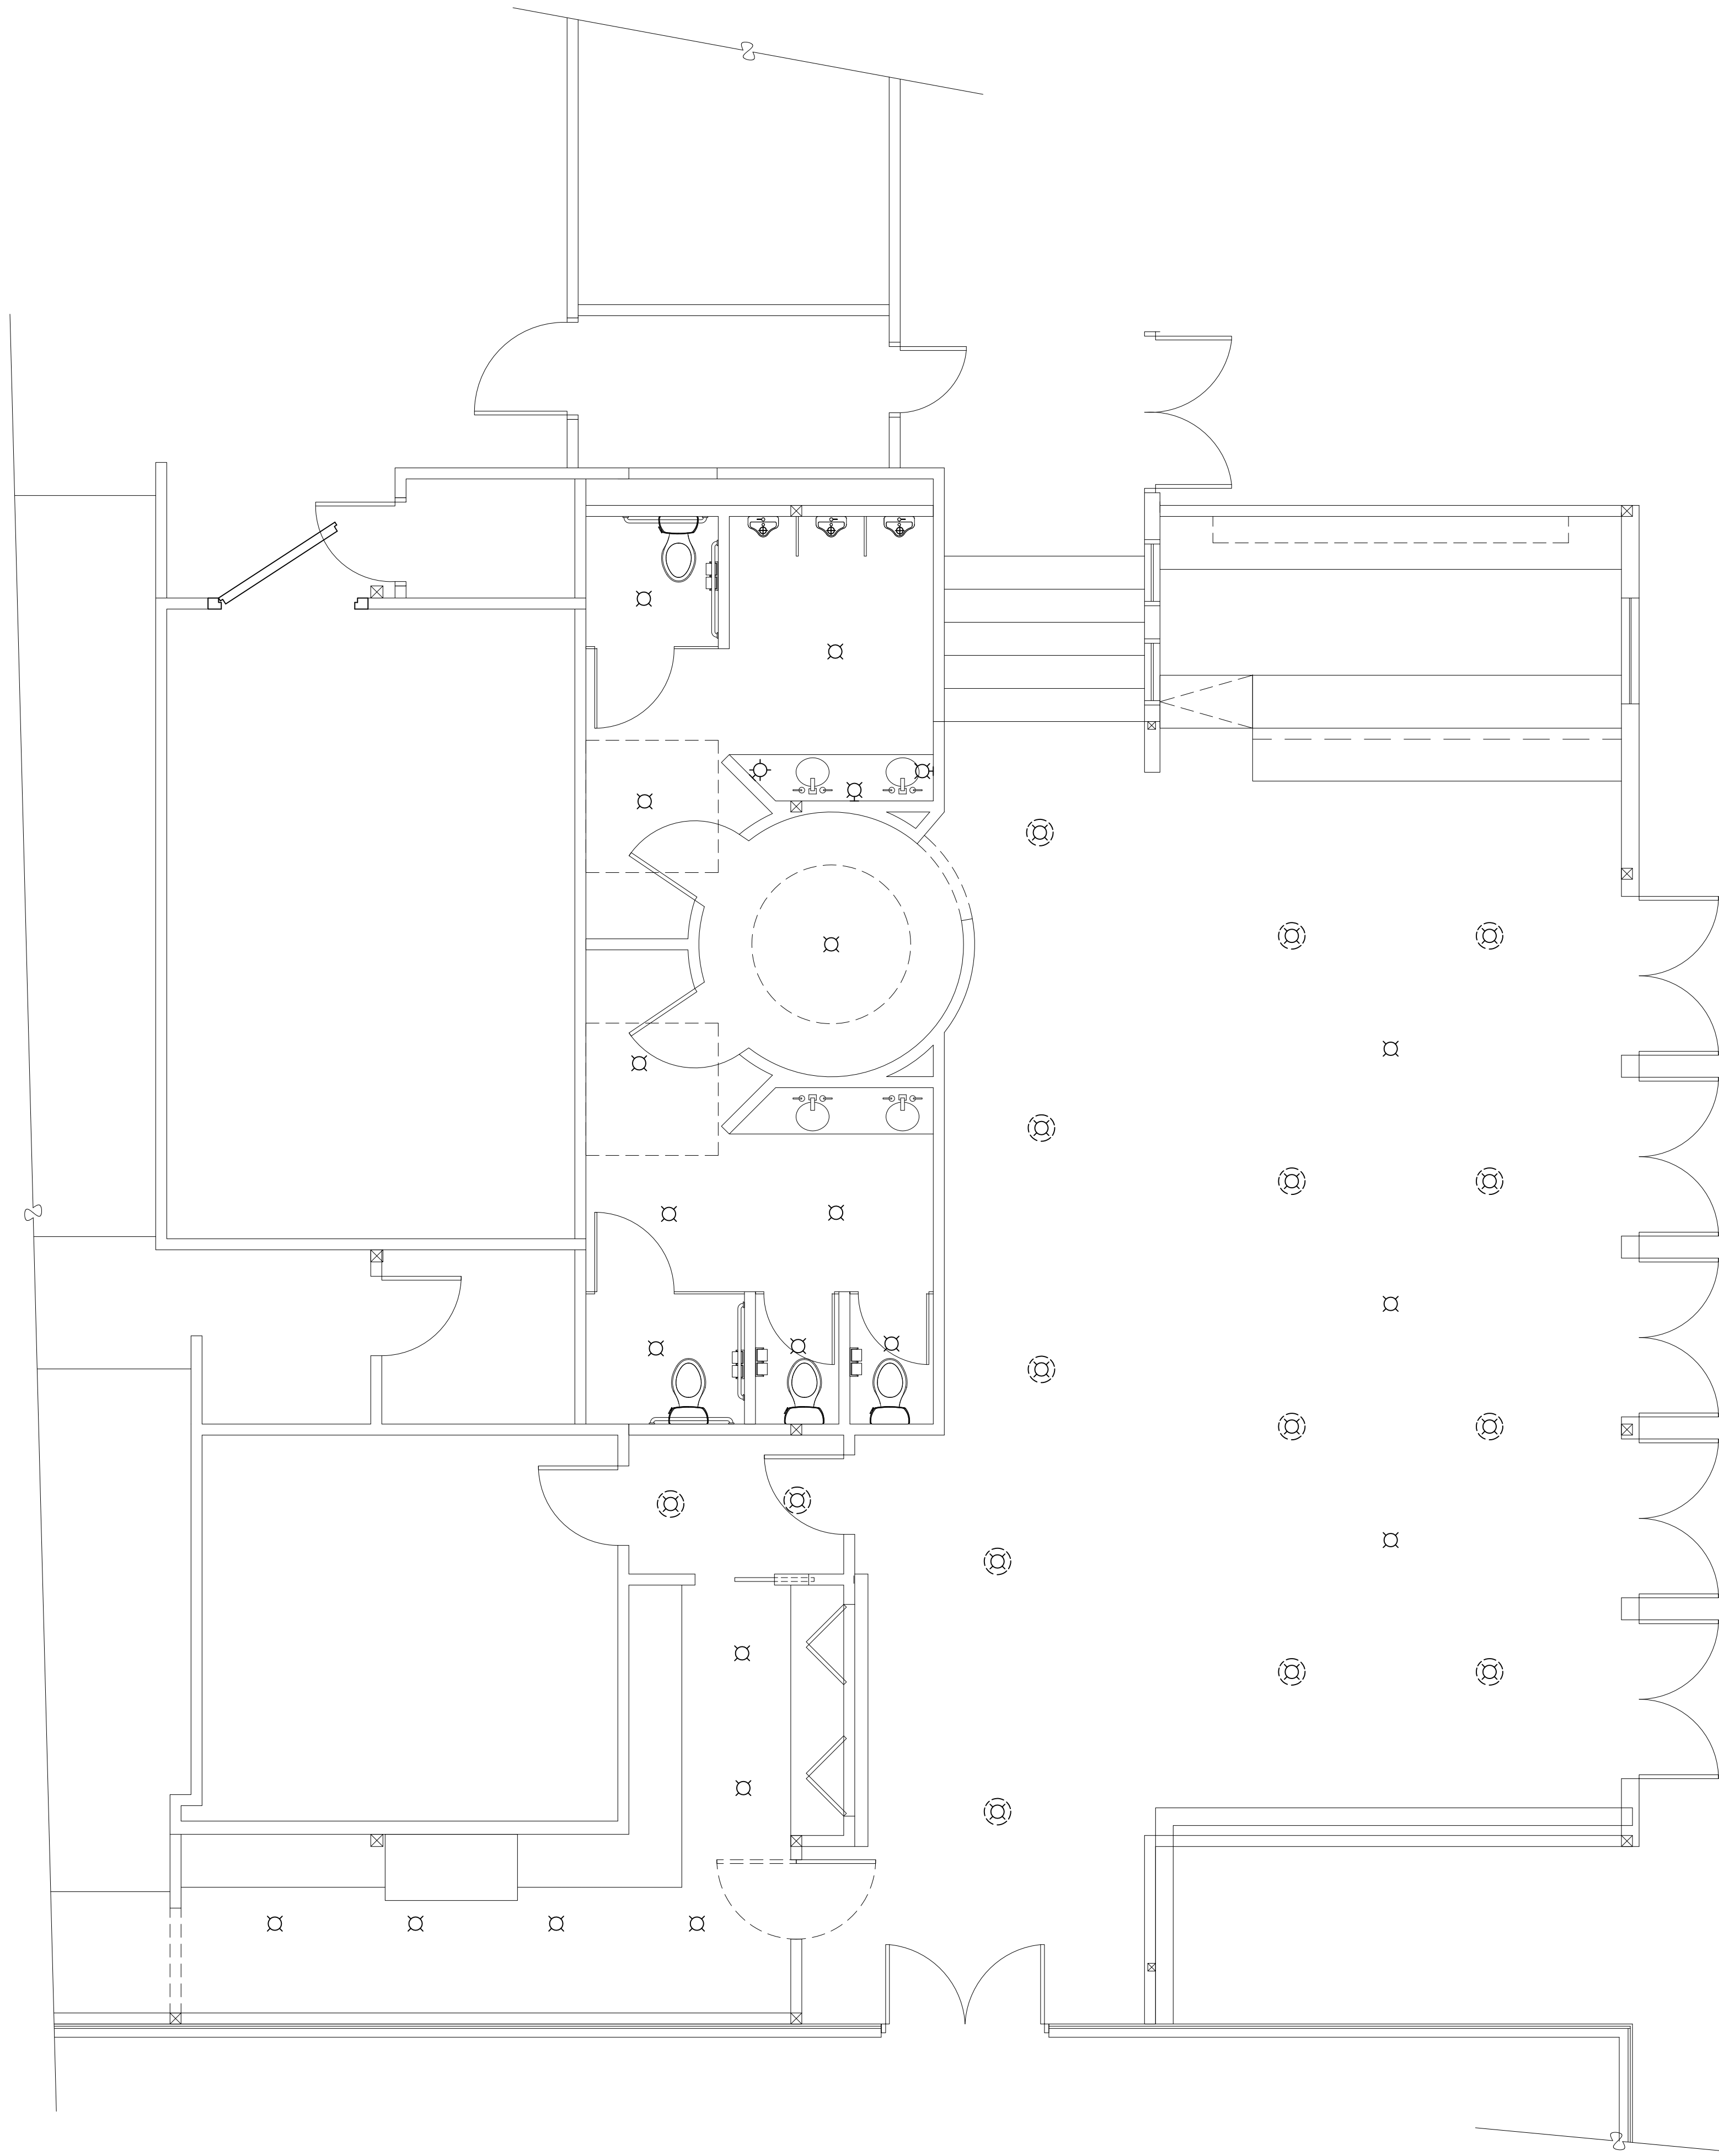

PROPOSED ELEC.
SCALE 1/4"

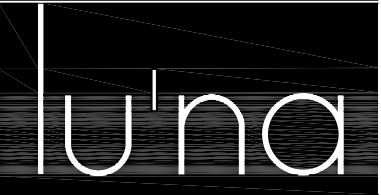

lu'na design studio
175 w. 200 s. #2010
salt lake city, utah 84101
www.lunaarchitects.com
801-350-2046

STAMP

LA CAILLE MASTER PLANNING - PHASE 2
9565 WASATCH BOULEVARD
SANDY, UTAH 84092
SCHEMATIC DESIGN - NOT FOR CONSTRUCTION

THESE DRAWINGS ARE INSTRUMENTS
OF SERVICE AND SHALL REMAIN THE
PROPERTY OF THE ARCHITECT. NO
USE OR RE-USE OF THESE
DOCUMENTS SHALL BE PERMITTED
UNLESS AUTHORIZED IN WRITING BY
lu'na design studio, llc, WITH
APPROPRIATE COMPENSATION.

COPYRIGHT © 2018

ISSUE DATE:	---	---
ISSUE DATE:	---	---
ISSUE DATE:		
ISSUE DATE:		
ISSUE DATE:		

DRAWING NO.:

LA CAILLE MASTER PLANNING - PHASE 2

9565 WASATCH BOULEVARD

SANDY, UTAH 84092





SCHEMATIC DESIGN - NOT FOR CONSTRUCTION

THESE DRAWINGS ARE INSTRUMENTS OF SERVICE AND SHALL REMAIN THE PROPERTY OF THE ARCHITECT. NO USE OR RE-USE OF THESE DOCUMENTS SHALL BE PERMITTED UNLESS AUTHORIZED IN WRITING BY lu'na design studio, l.l.c. WITH APPROPRIATE COMPENSATION.

COPYRIGHT © 2018

ISSUE DATE:	---	---
ISSUE DATE:	---	---
ISSUE DATE:		
ISSUE DATE:		
ISSUE DATE:		

DRAWING NO.:

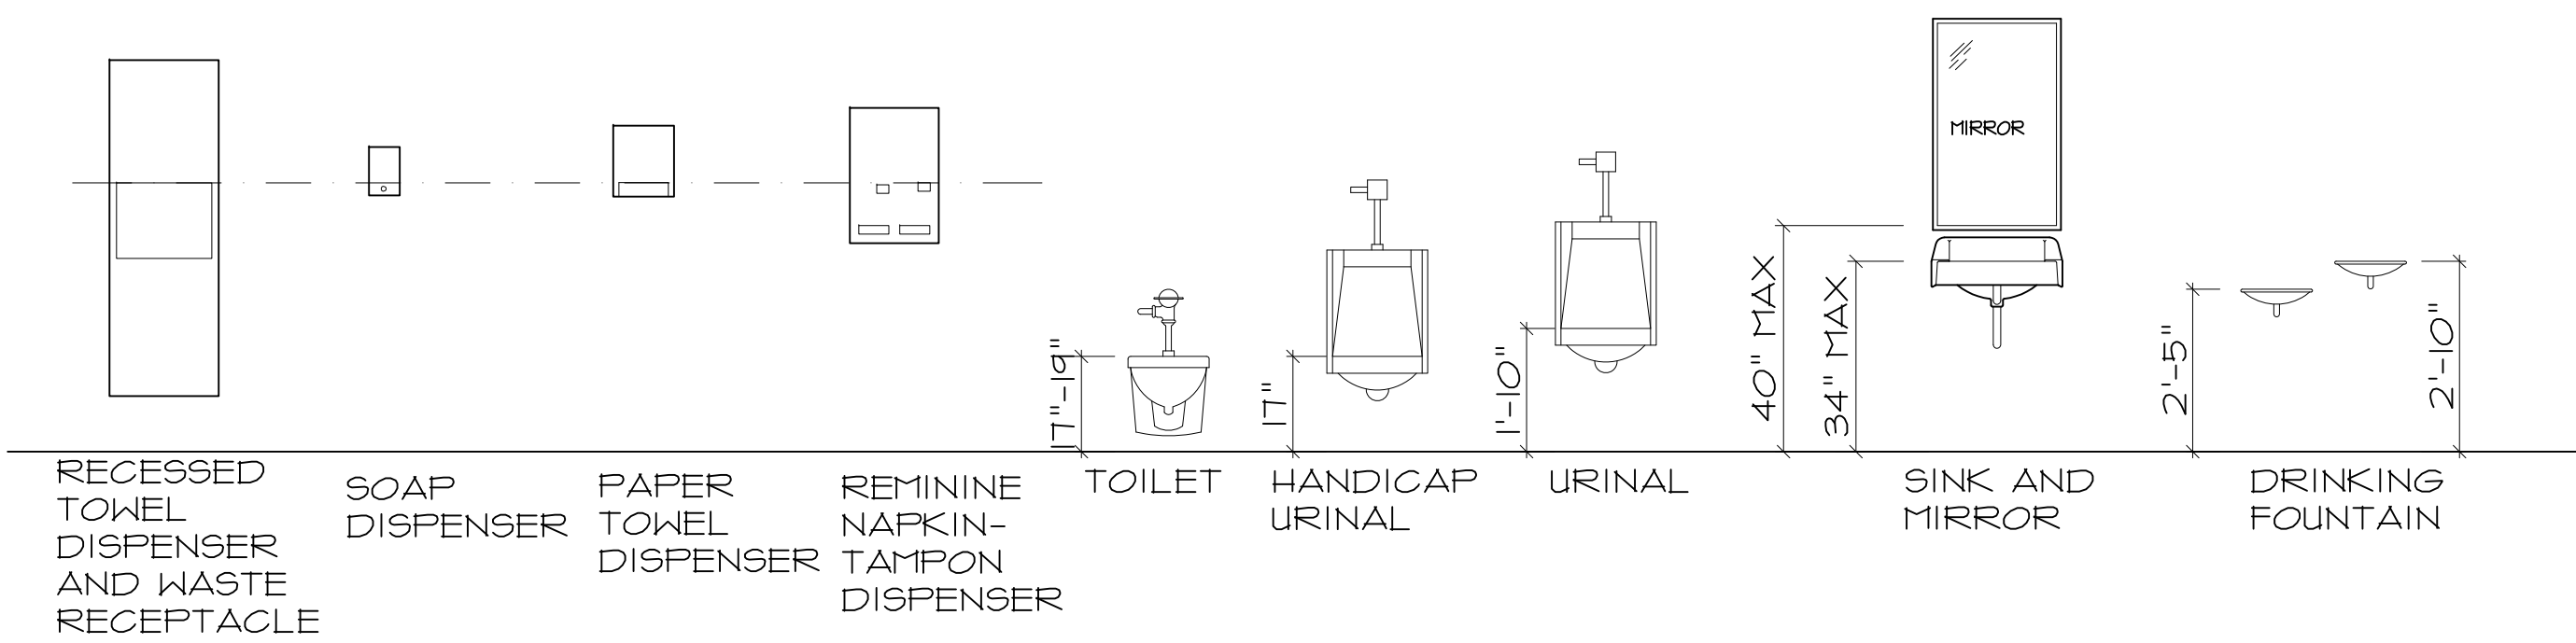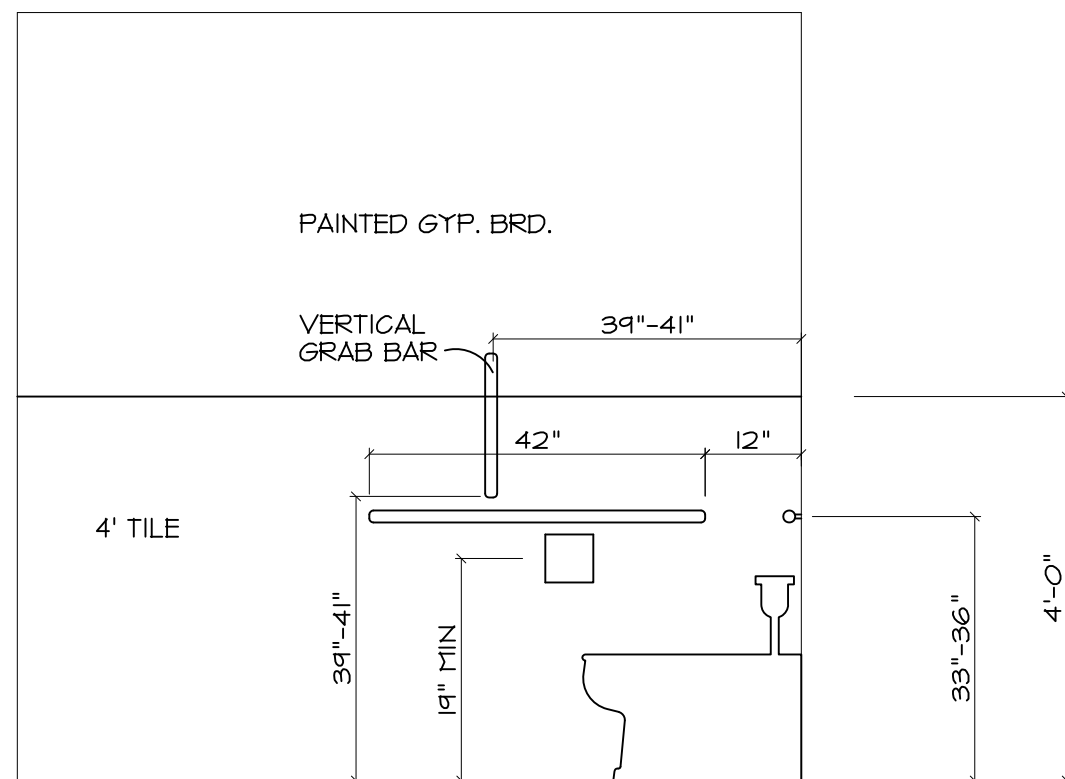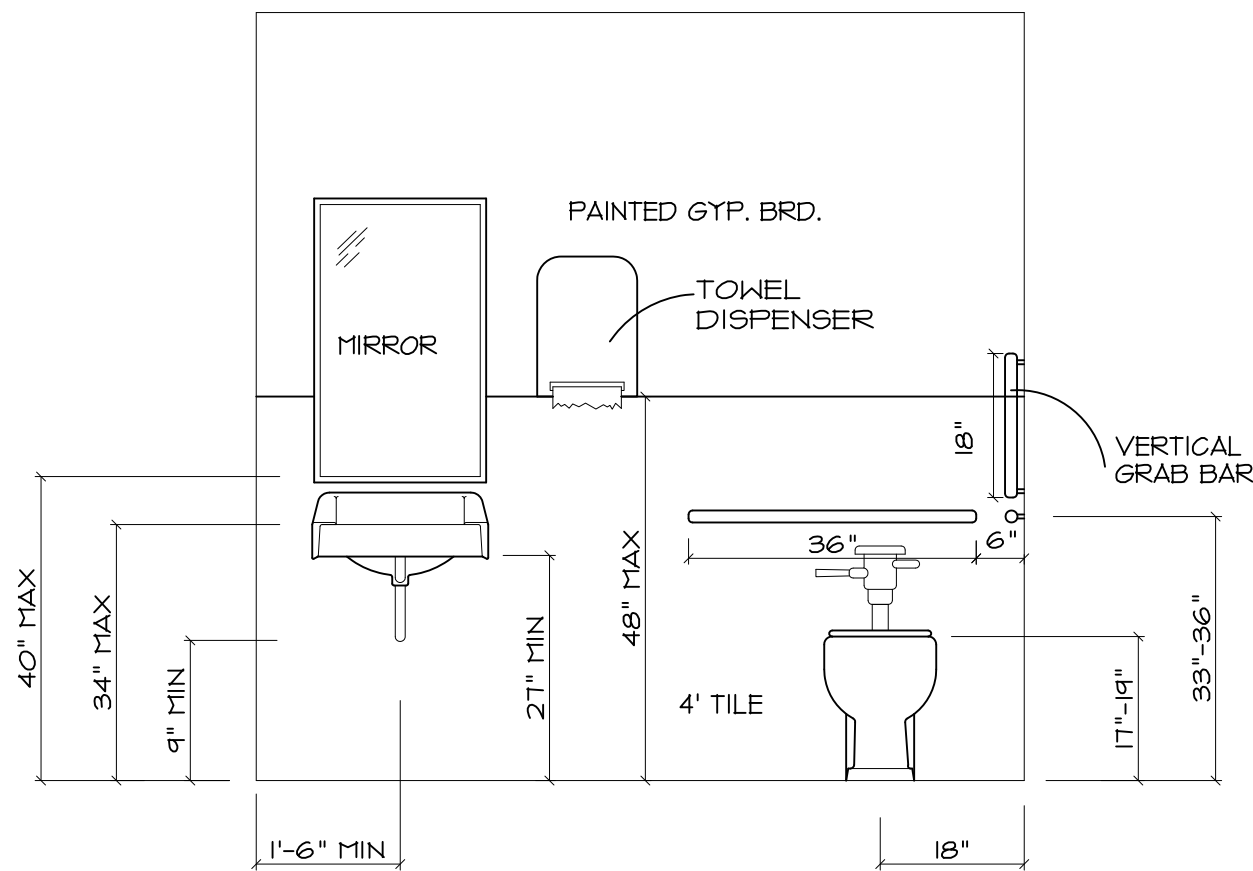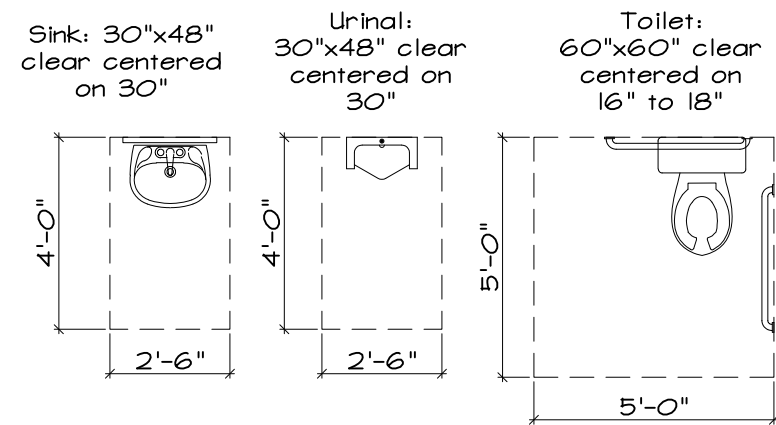

ADA BATHROOM DTLS.

SCALE 1/4"

LA CAILLE MASTER PLANNING - PHASE 2

9565 WASATCH BOULEVARD

SANDY, UTAH 84092


SCHEMATIC DESIGN - NOT FOR CONSTRUCTION

THESE DRAWINGS ARE INSTRUMENTS OF SERVICE AND SHALL REMAIN THE PROPERTY OF THE ARCHITECT. NO USE OR RE-USE OF THESE DOCUMENTS SHALL BE PERMITTED UNLESS AUTHORIZED IN WRITING BY lu'na design studio, l.l.c. WITH APPROPRIATE COMPENSATION.


COPYRIGHT © 2018

ISSUE DATE:	---	---
ISSUE DATE:	---	---
ISSUE DATE:		
ISSUE DATE:		
ISSUE DATE:		


DRAWING NO.:

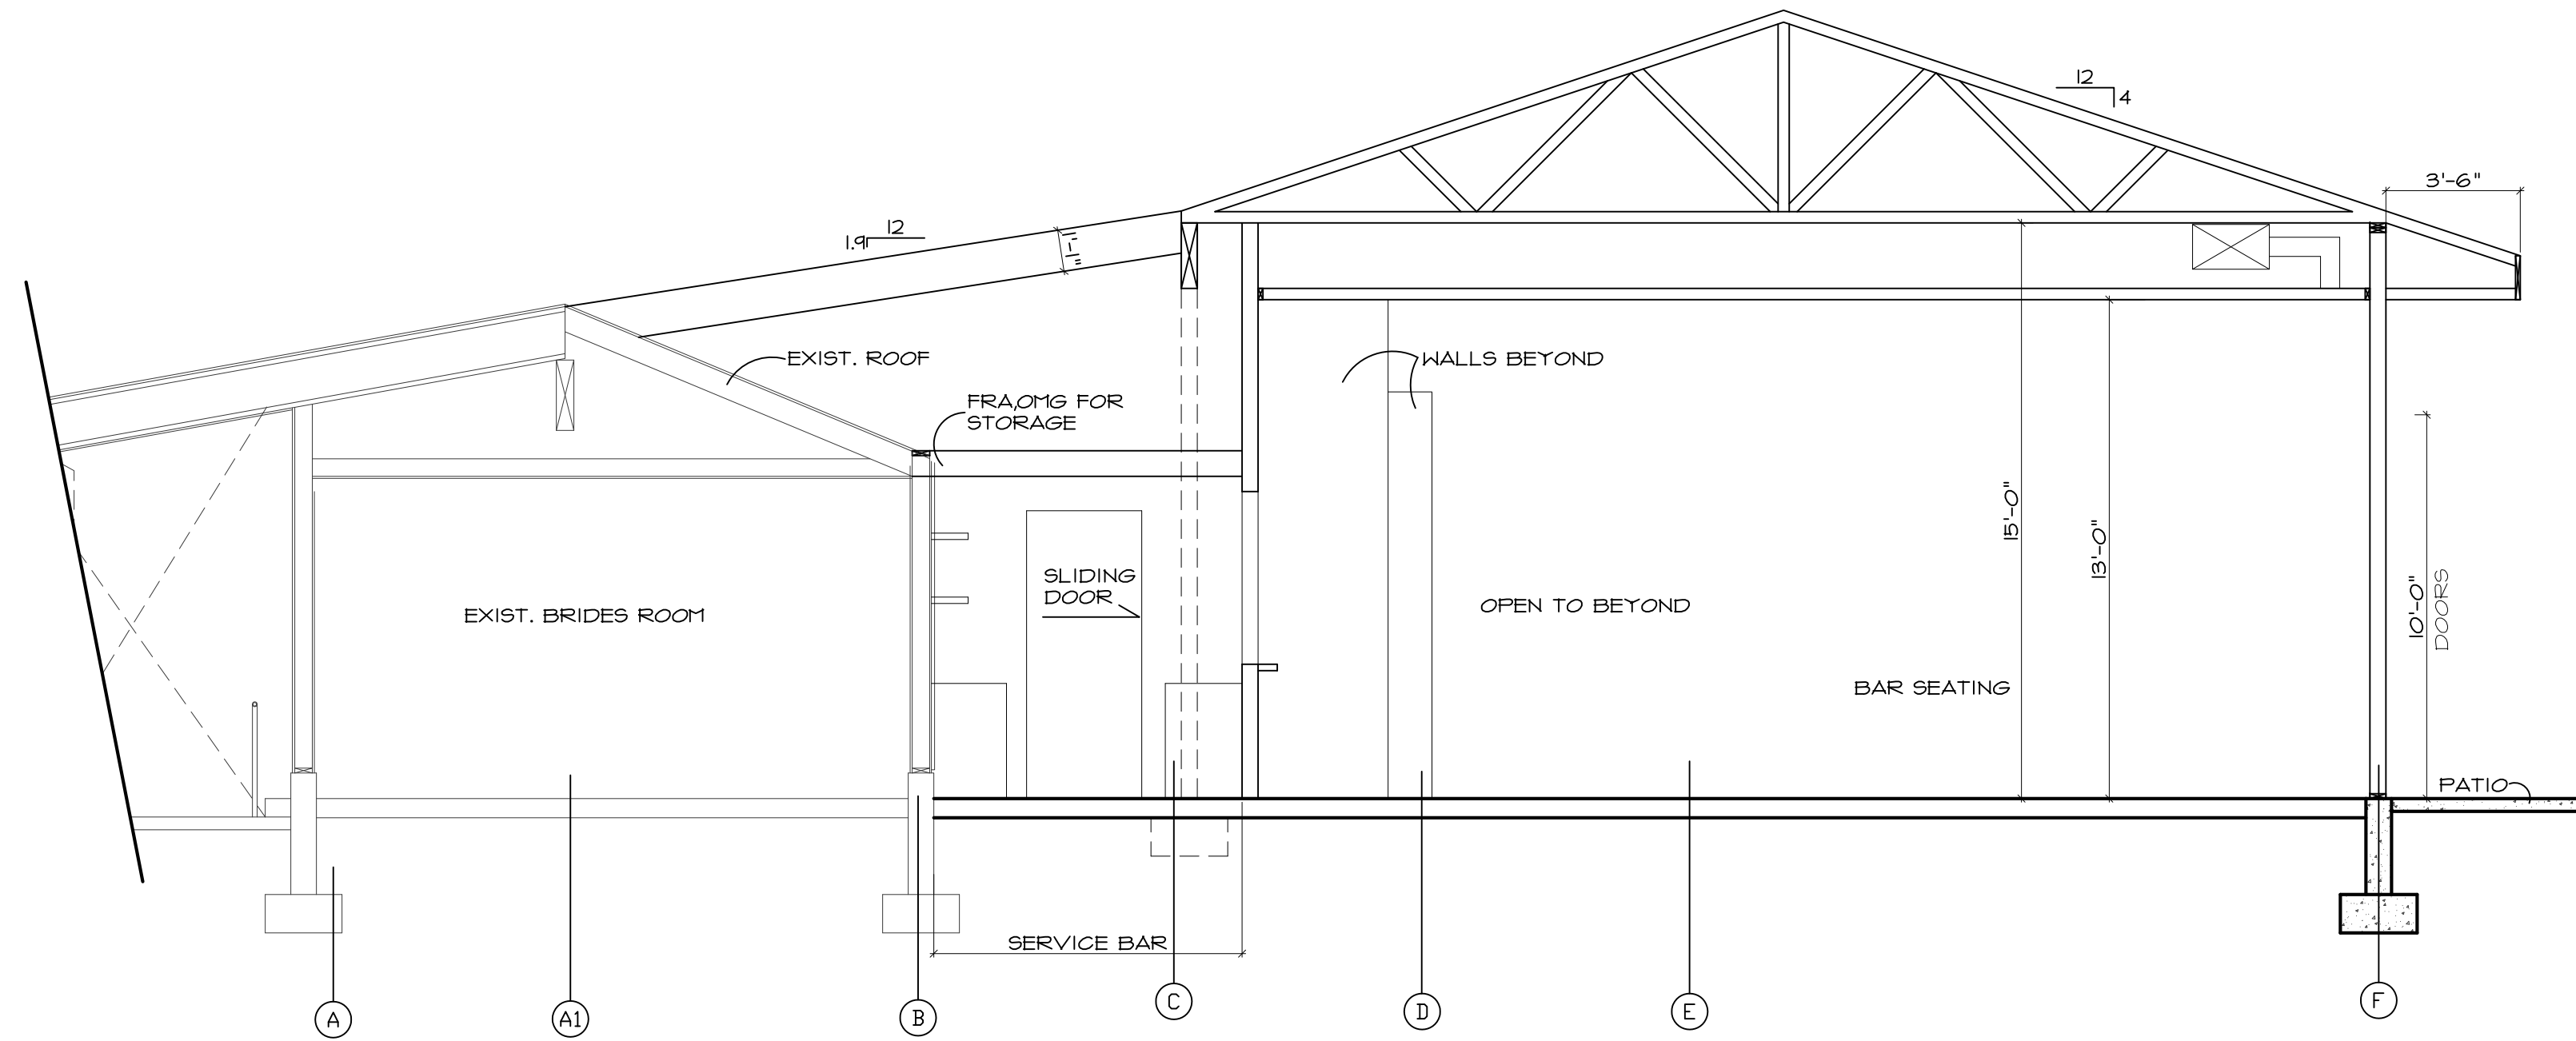


SECTION 2 @ SERVICE CORRIDOR
SCALE 1/4"

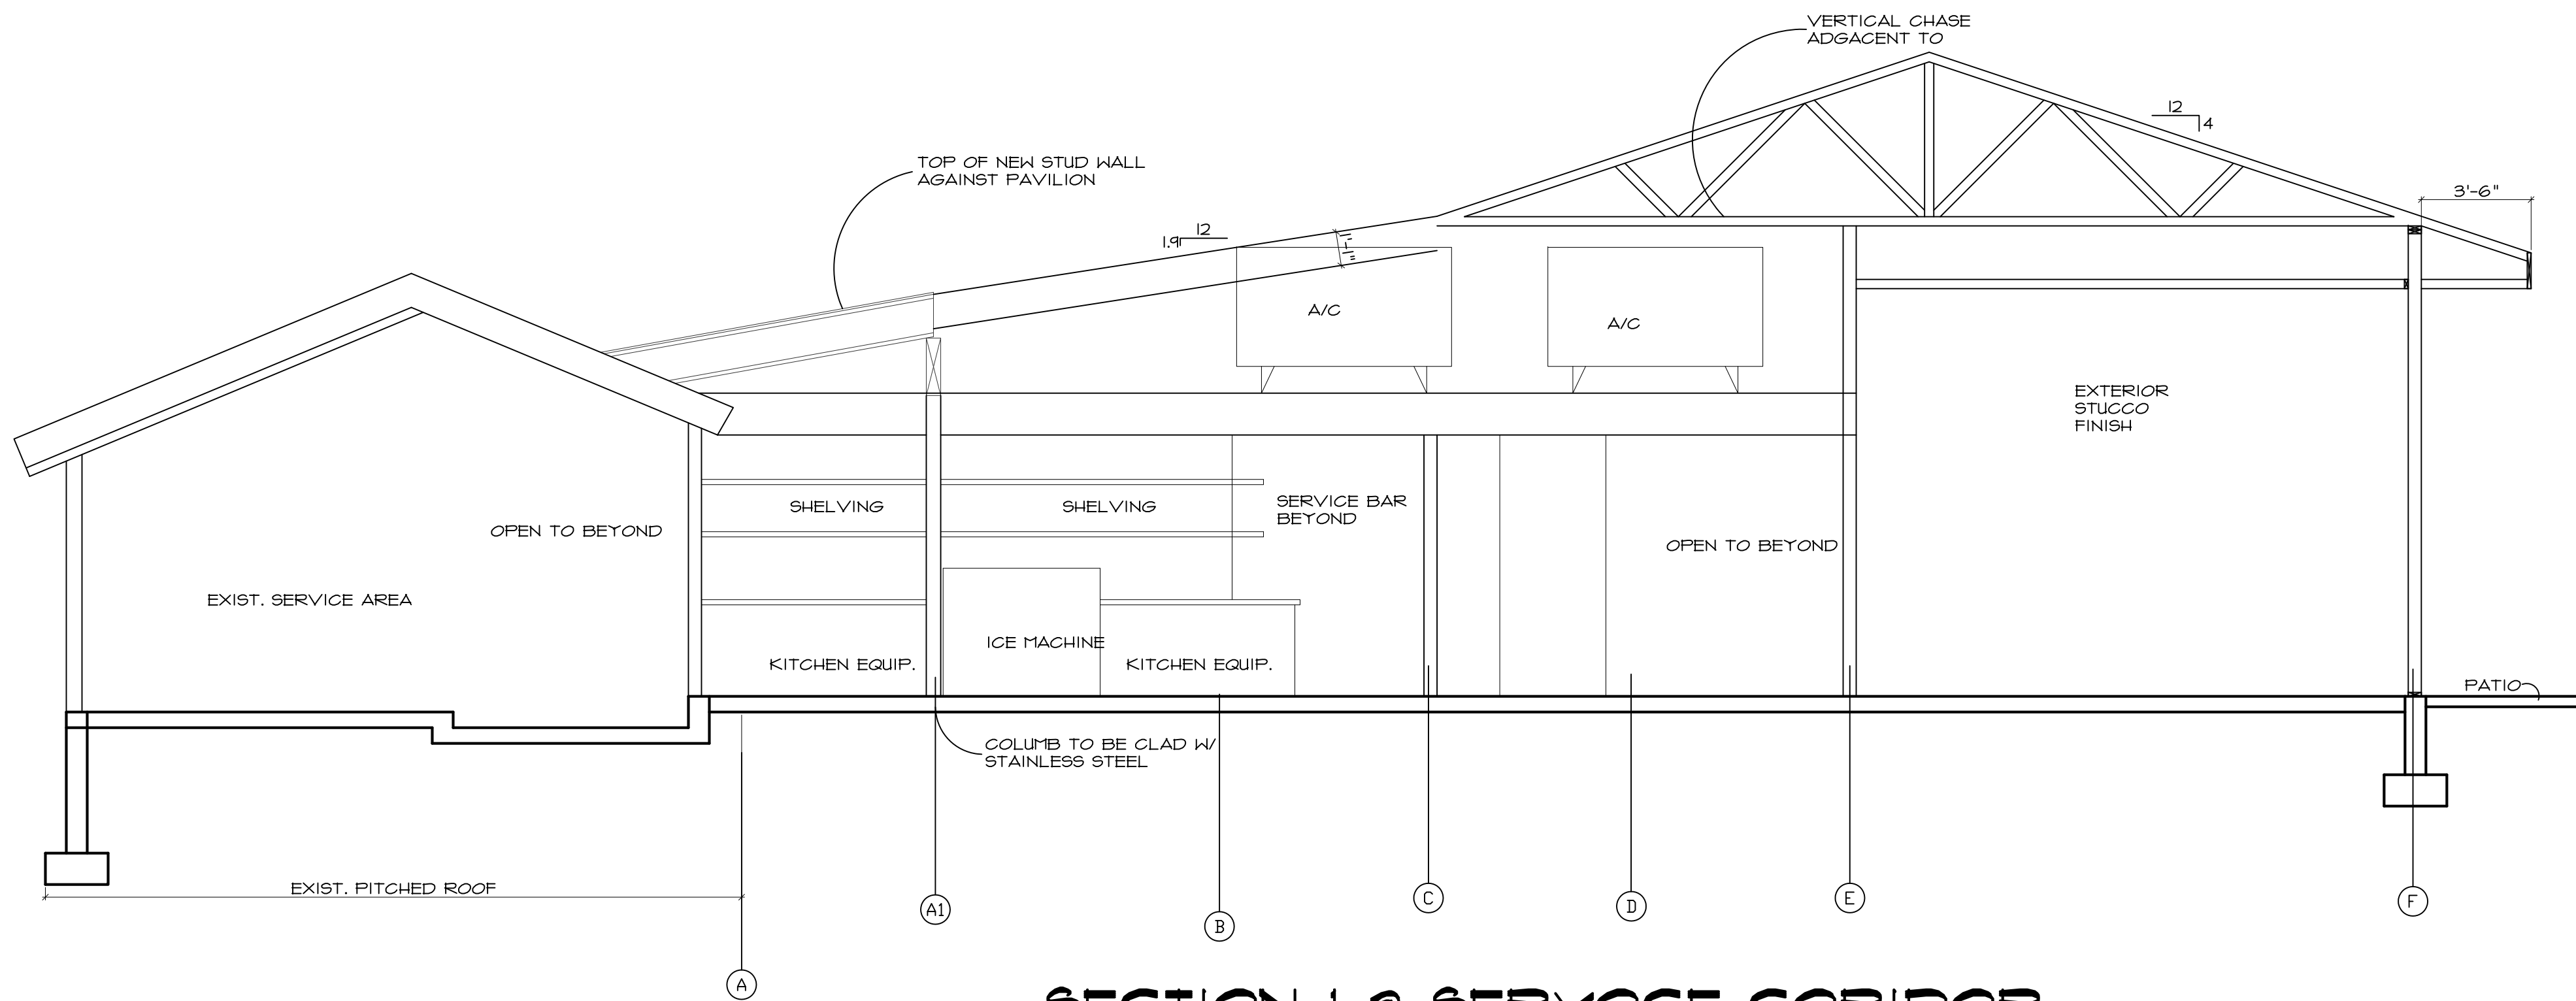

SECTION 1 @ SERVICE CORRIDOR
SCALE 1/4"

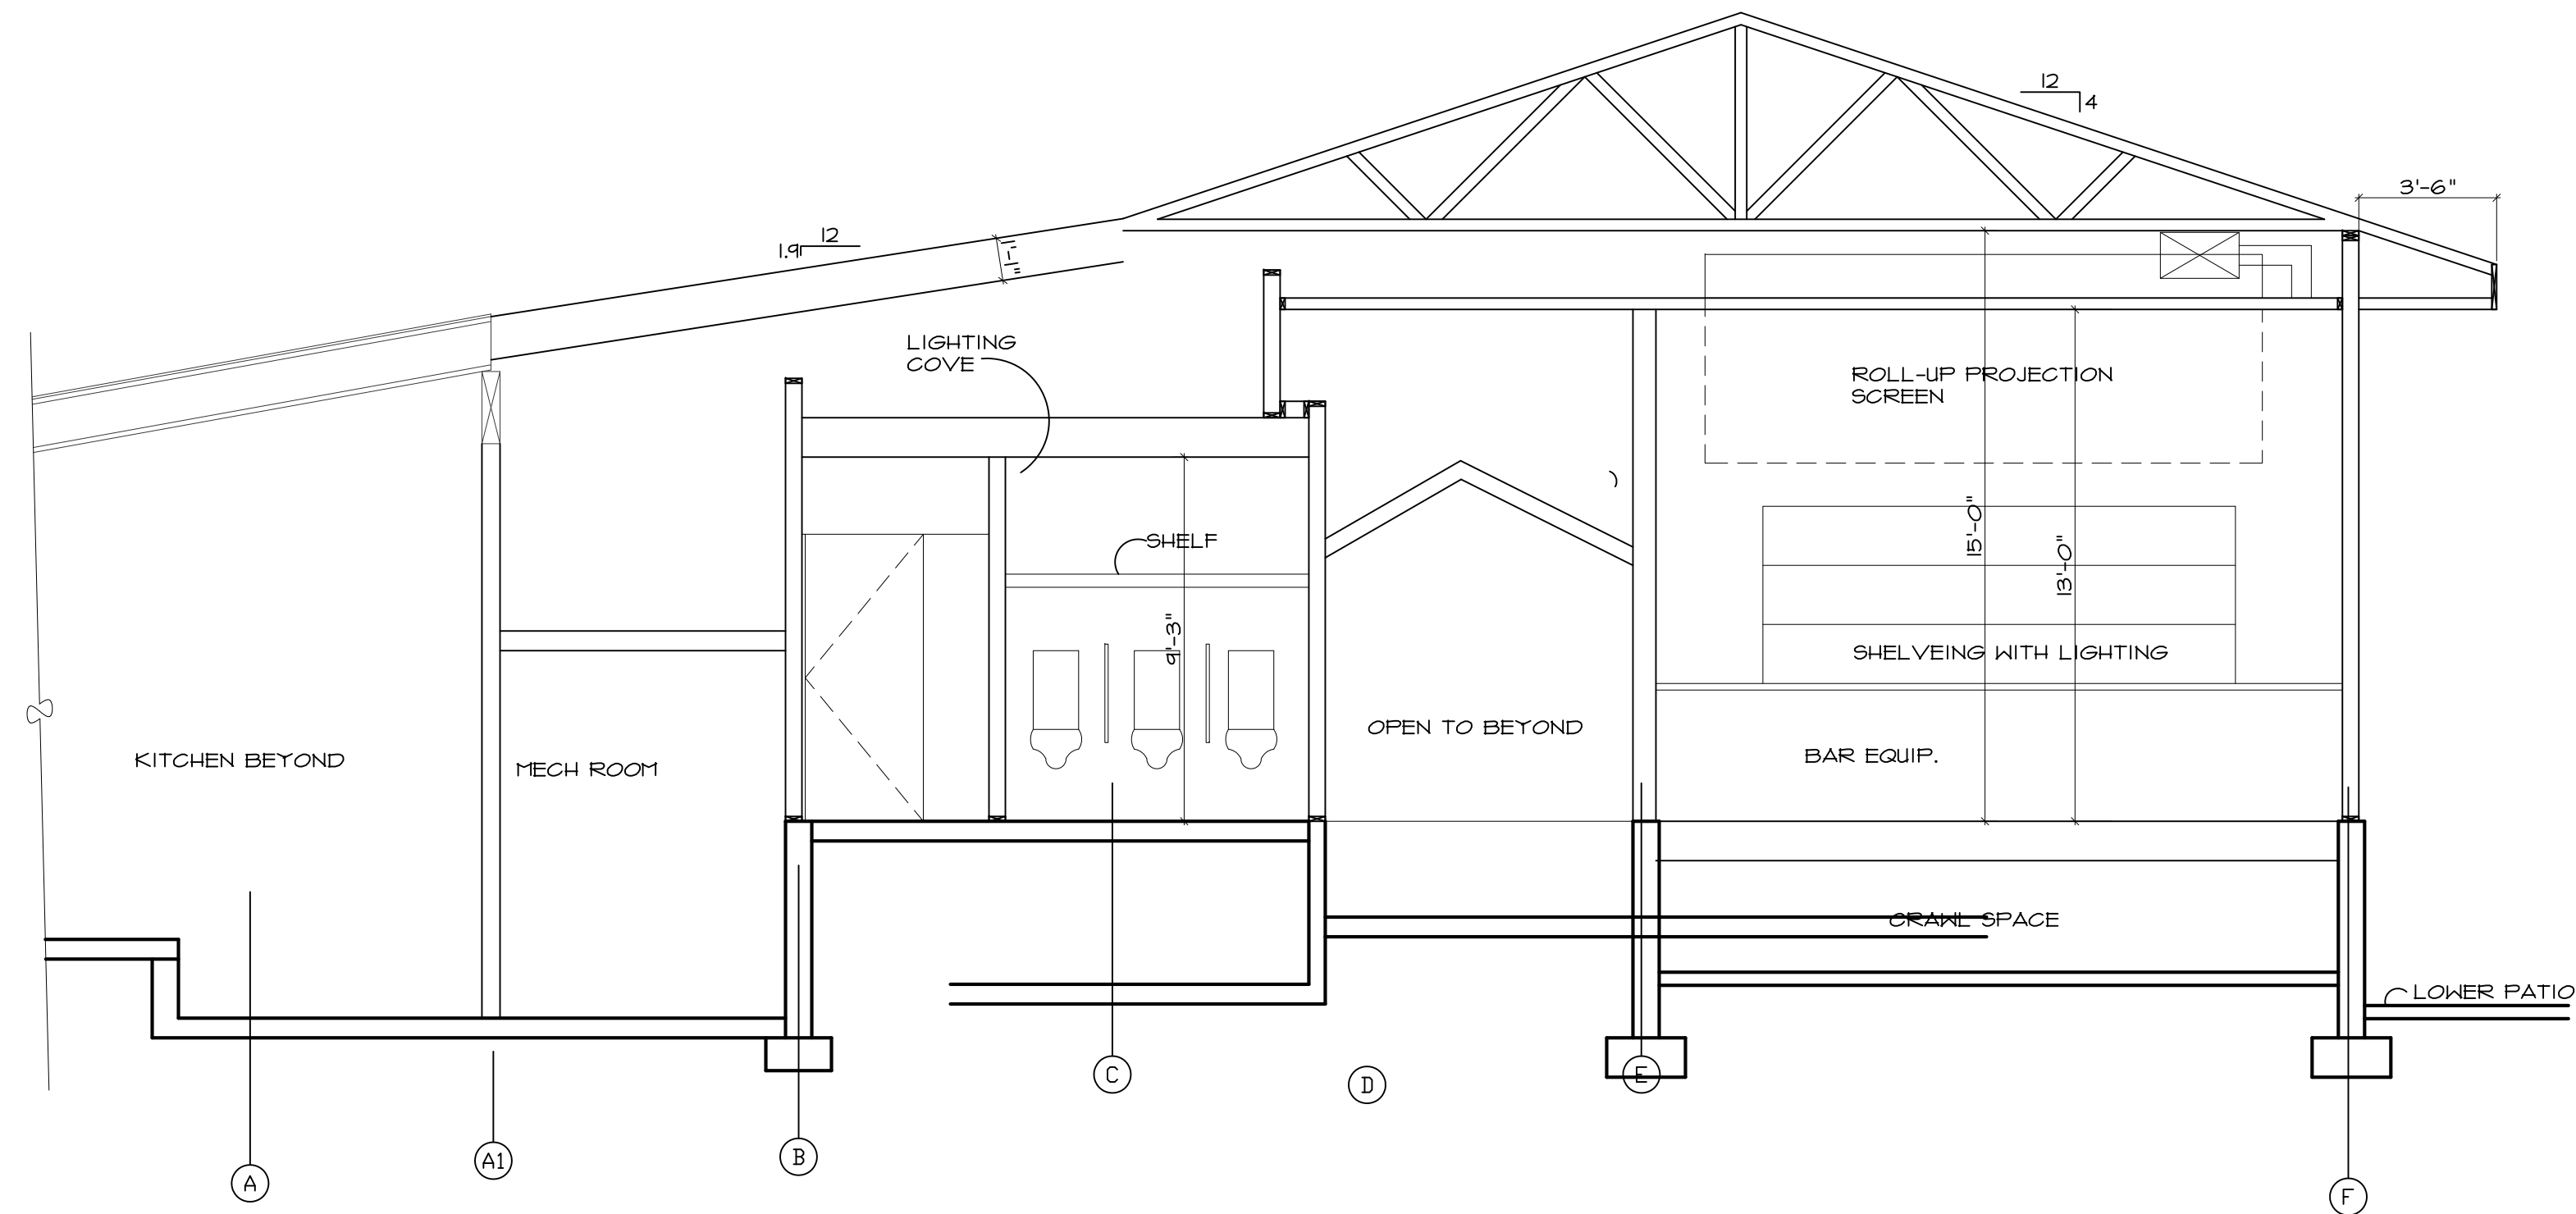

SECTION 4 @ THRU MEN'S R.R. & BAR
SCALE 1/4"

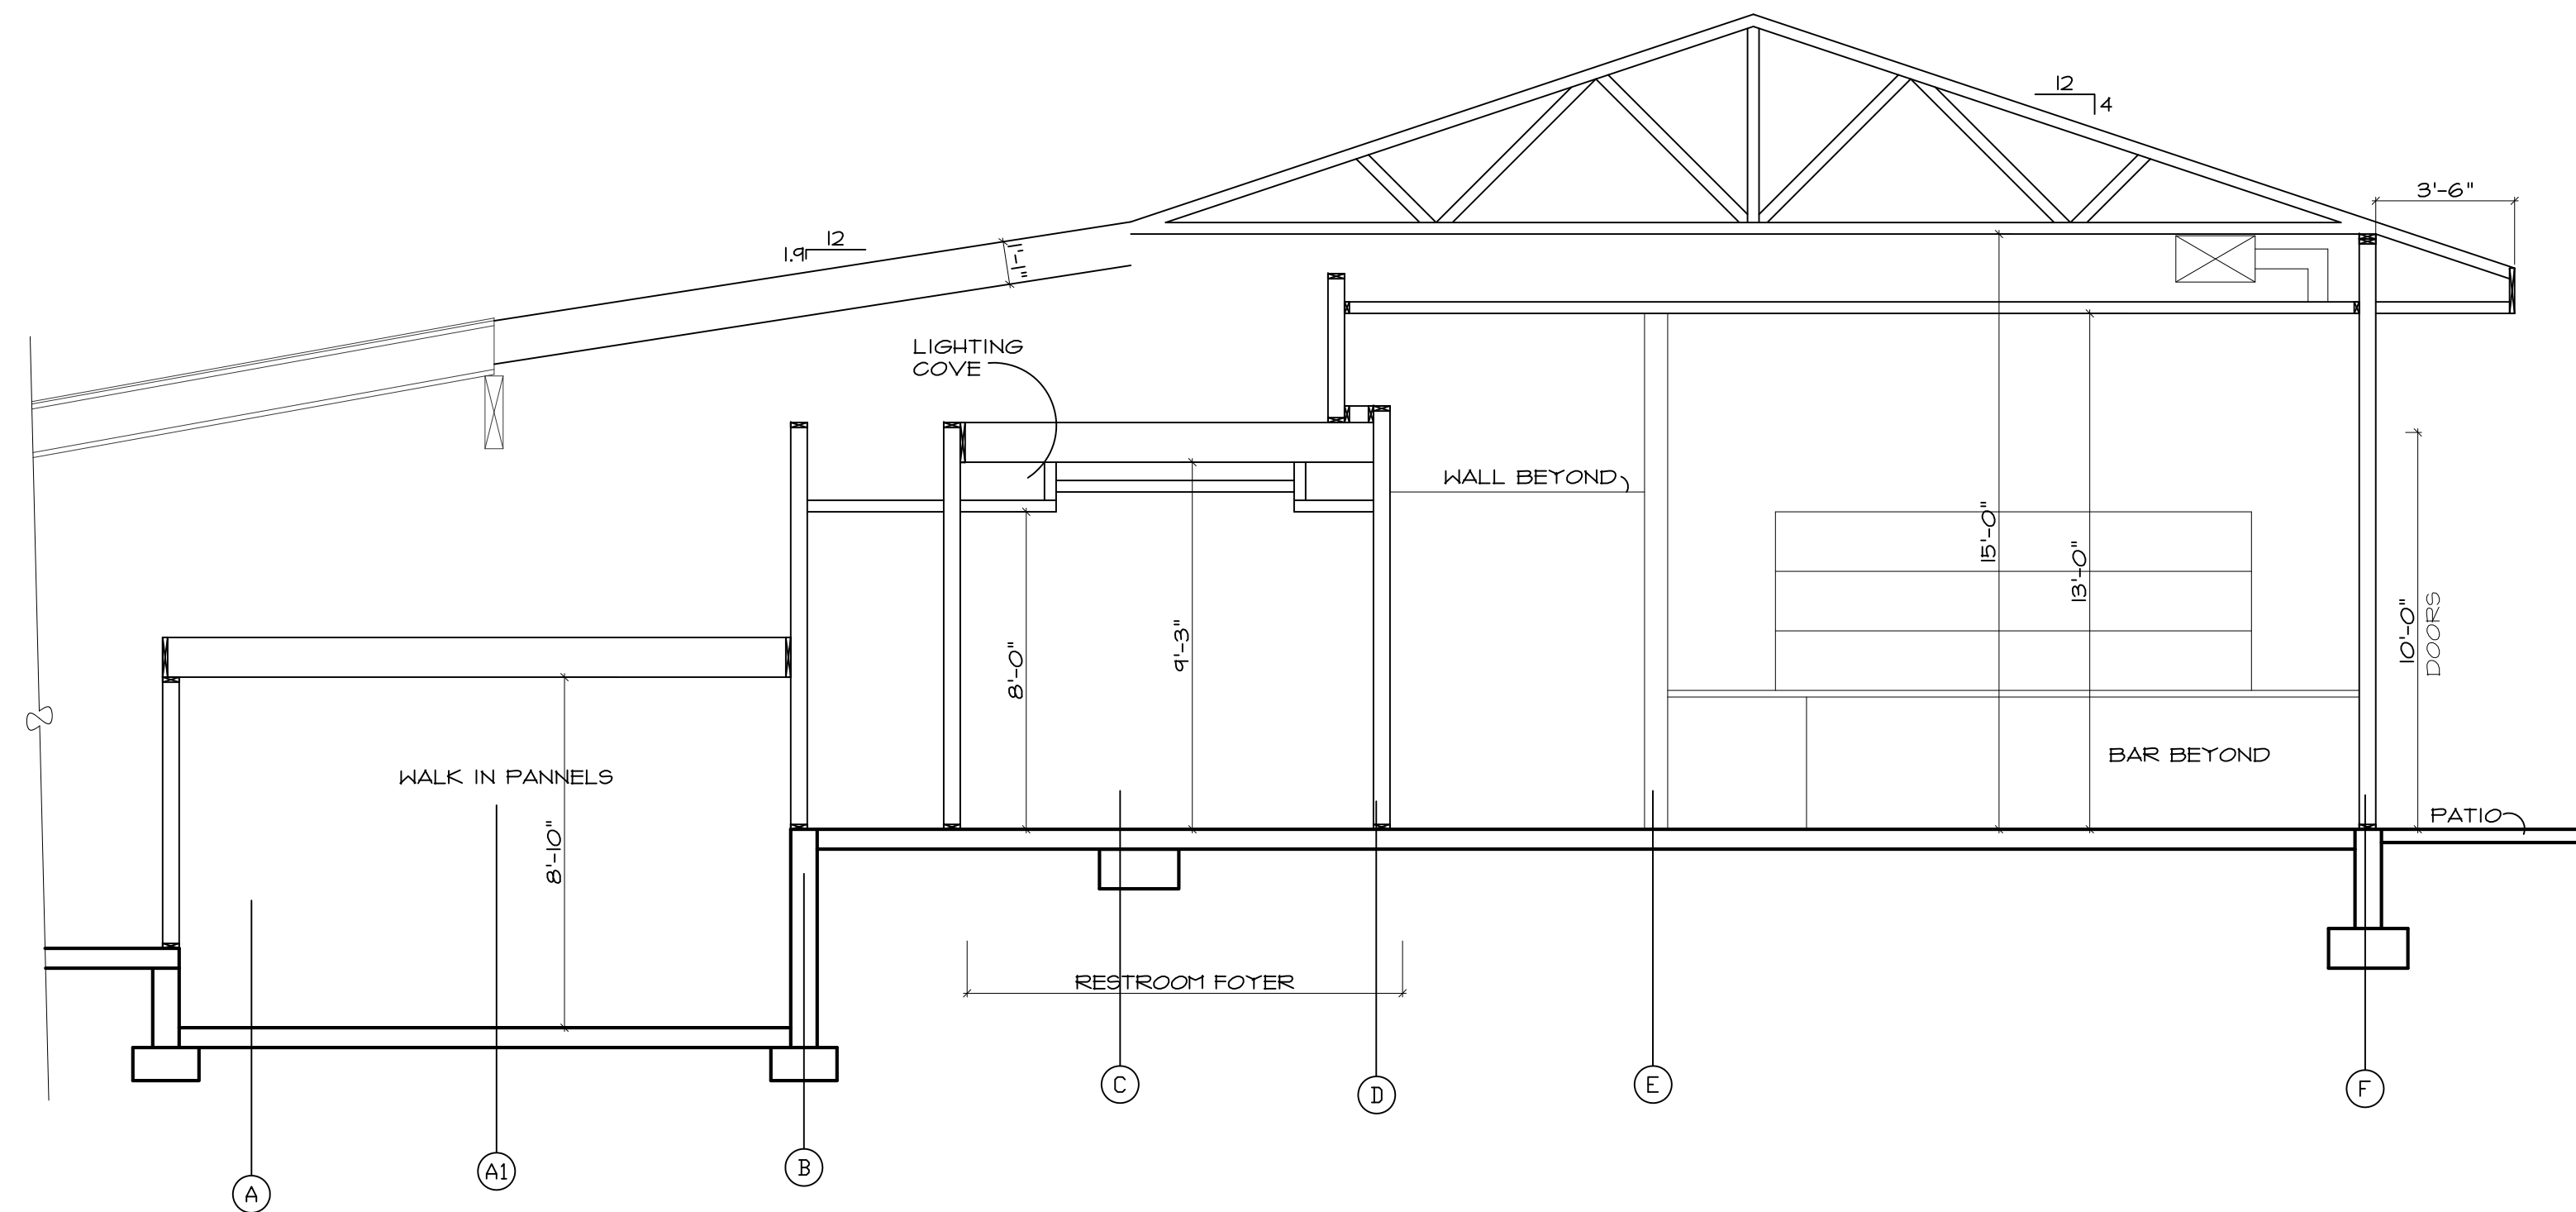

SECTION 3 THROUGH RESTROOM FOYER
SCALE 1/4"

LA CAILLE MASTER PLANNING - PHASE 2

9565 WASATCH BOULEVARD

SANDY, UTAH 84092


SCHEMATIC DESIGN - NOT FOR CONSTRUCTION

THESE DRAWINGS ARE INSTRUMENTS OF SERVICE AND SHALL REMAIN THE PROPERTY OF THE ARCHITECT. NO USE OR RE-USE OF THESE DOCUMENTS SHALL BE PERMITTED UNLESS AUTHORIZED IN WRITING BY lu'na design studio, llc, WITH APPROPRIATE COMPENSATION.


COPYRIGHT © 2018

ISSUE DATE:	---	---
ISSUE DATE:	---	---
ISSUE DATE:		
ISSUE DATE:		
ISSUE DATE:		

DRAWING NO.:

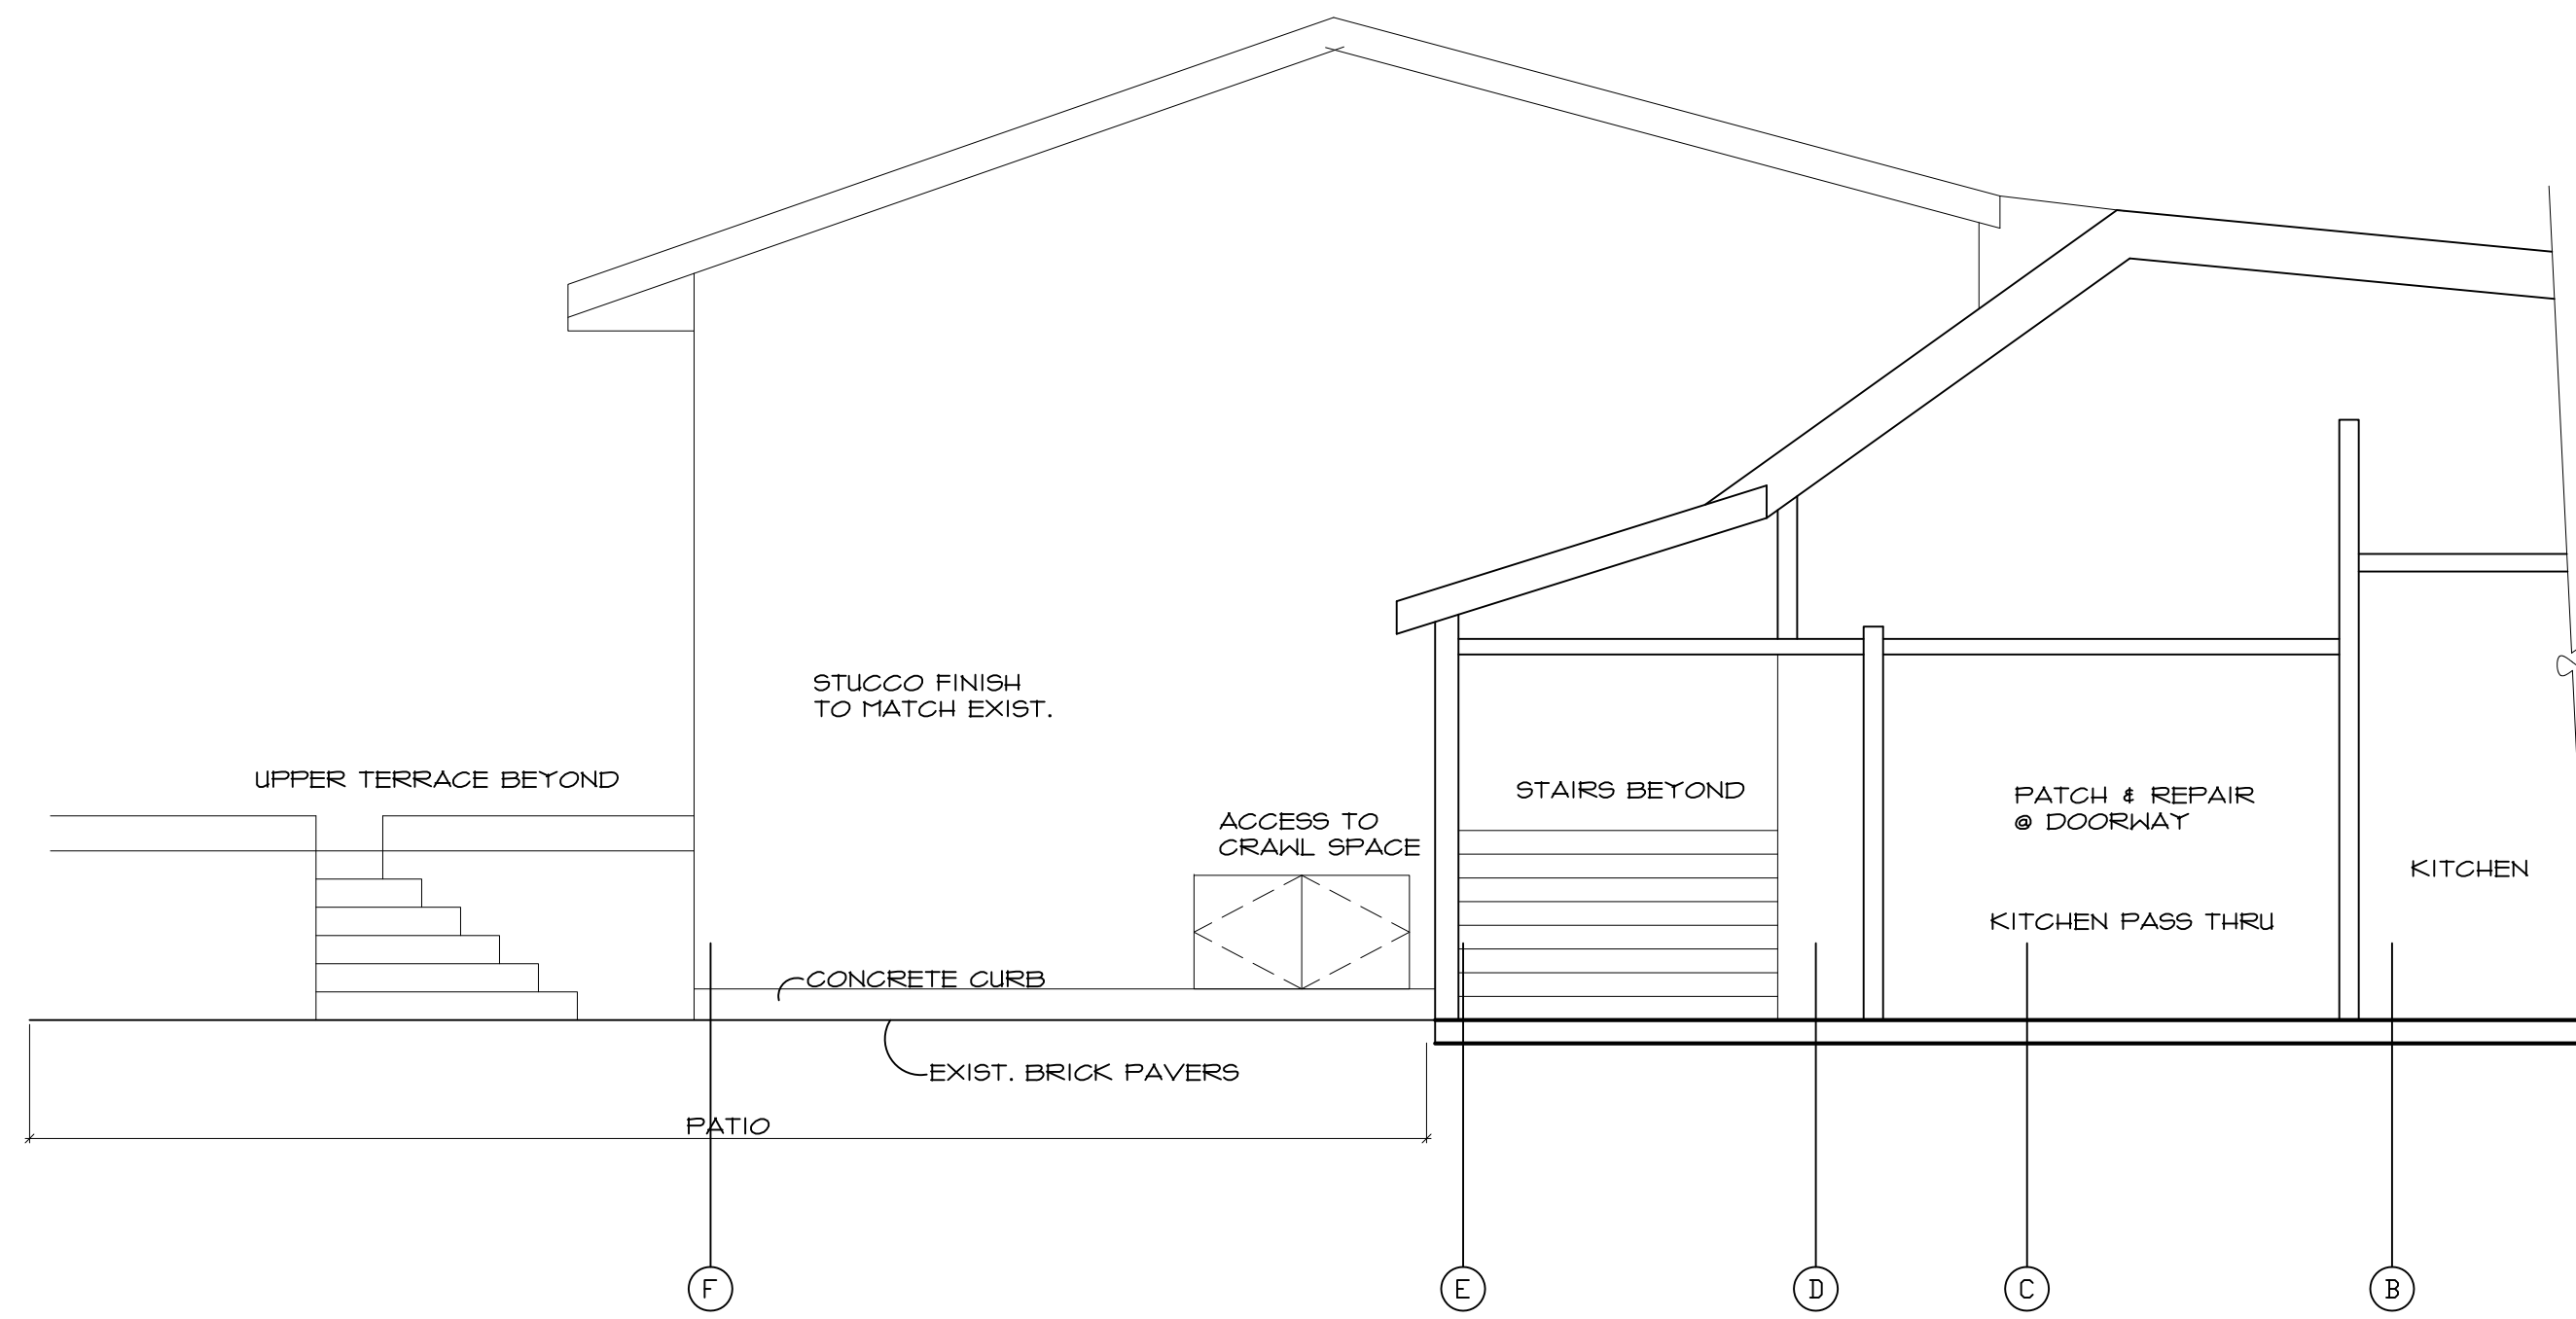

NORTH ELEVATION/SECTION
SCALE 1/4"

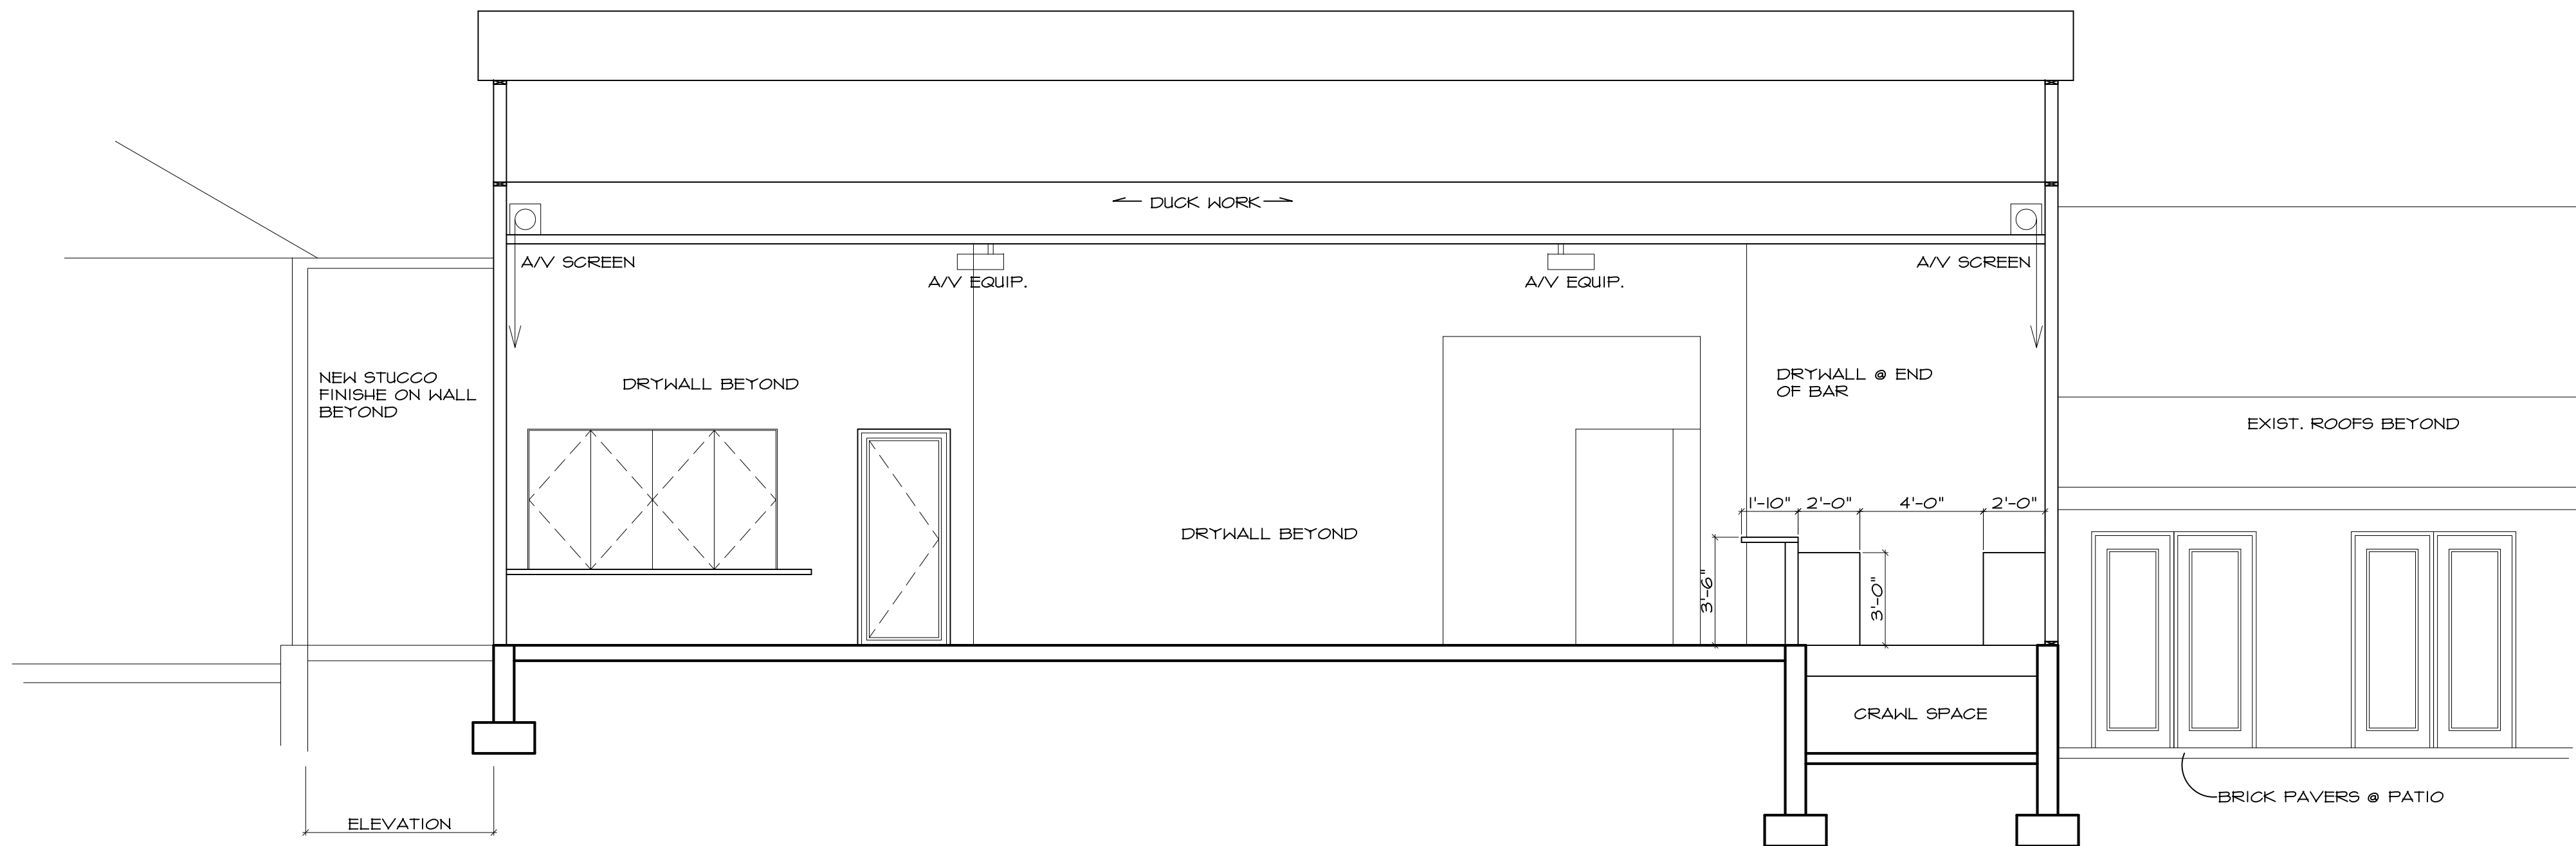

SECTION 5 THROUGH BAR AND LOUNGE
SCALE 1/4"

LA CAILLE MASTER PLANNING - PHASE 2

9565 WASATCH BOULEVARD

SANDY, UTAH 84092

SCHEMATIC DESIGN - NOT FOR CONSTRUCTION

THESE DRAWINGS ARE INSTRUMENTS OF SERVICE AND SHALL REMAIN THE PROPERTY OF THE ARCHITECT. NO USE OR RE-USE OF THESE DOCUMENTS SHALL BE PERMITTED UNLESS AUTHORIZED IN WRITING BY lu'na design studio, llc, WITH APPROPRIATE COMPENSATION.

COPYRIGHT © 2018

ISSUE DATE:	---	---
ISSUE DATE:	---	---
ISSUE DATE:		
ISSUE DATE:		
ISSUE DATE:		

DRAWING NO.: