
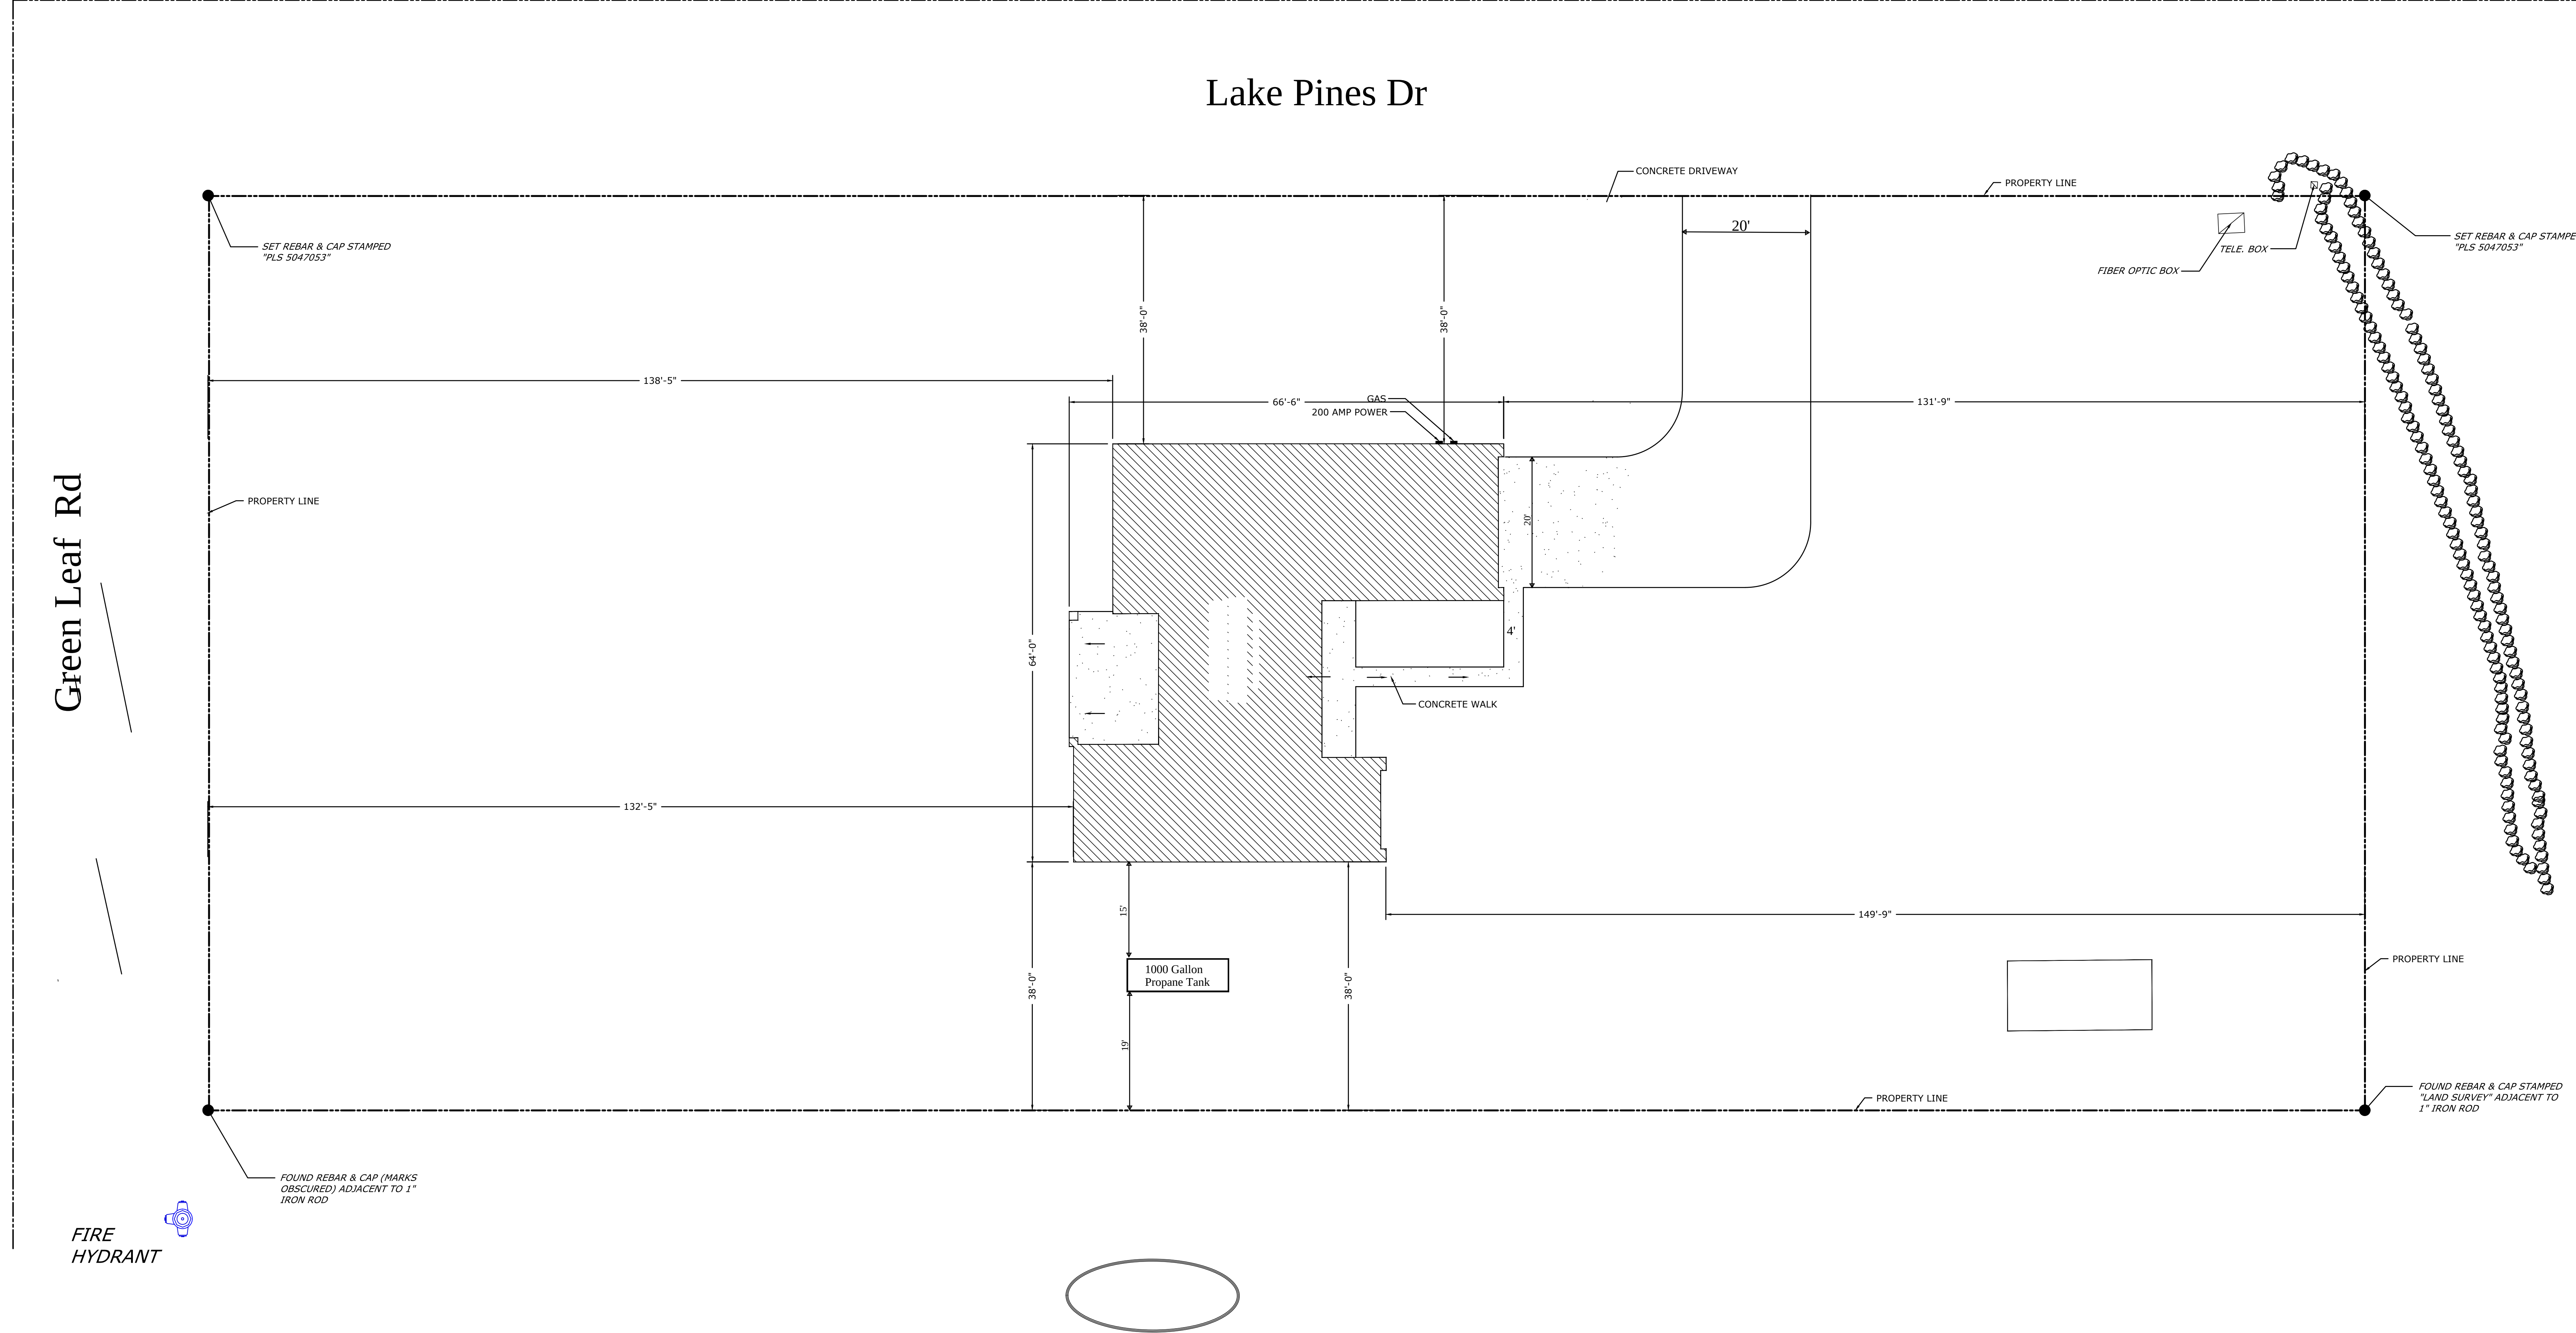


Lot 343

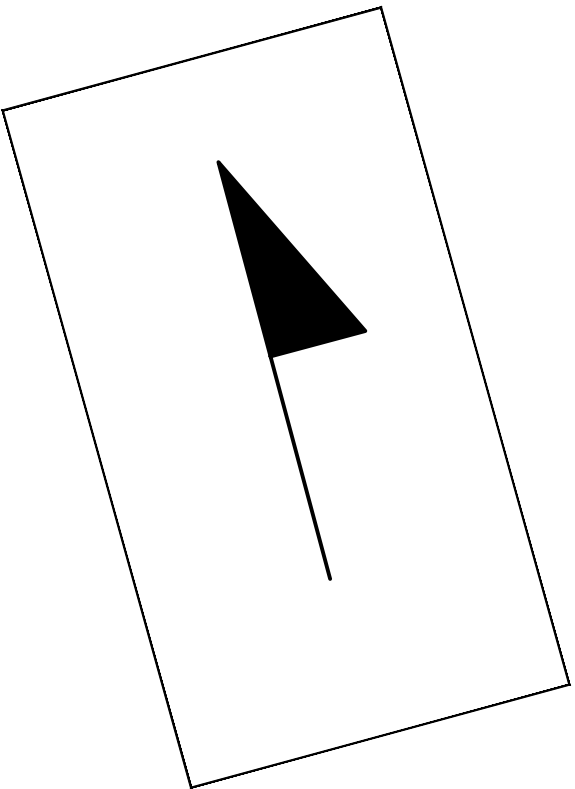

CORTNEY
HASLEM
DESIGNS

CUSTOM HOME PLANS
1240 E. 100 S. #7
ST. GEORGE, UT 84790
435-656-8777

SITE PLAN

NIELSEN RESIDENCE
1771 SOUTH GREEN LEAF ROAD
HEBER CITY, UTAH

COPYRIGHT ©
CORTNEY HASLEM DESIGNS
2018

DATE: 2-14-18

REVISED:

JOB #: CD-01

BY: C. HASLEM

S-1
SHEET SCALE: 3/32" = 1'-0"