



**C1** NEW STAGING (104) - ELEVATION  
SCALE: 1/4"=1'-0"

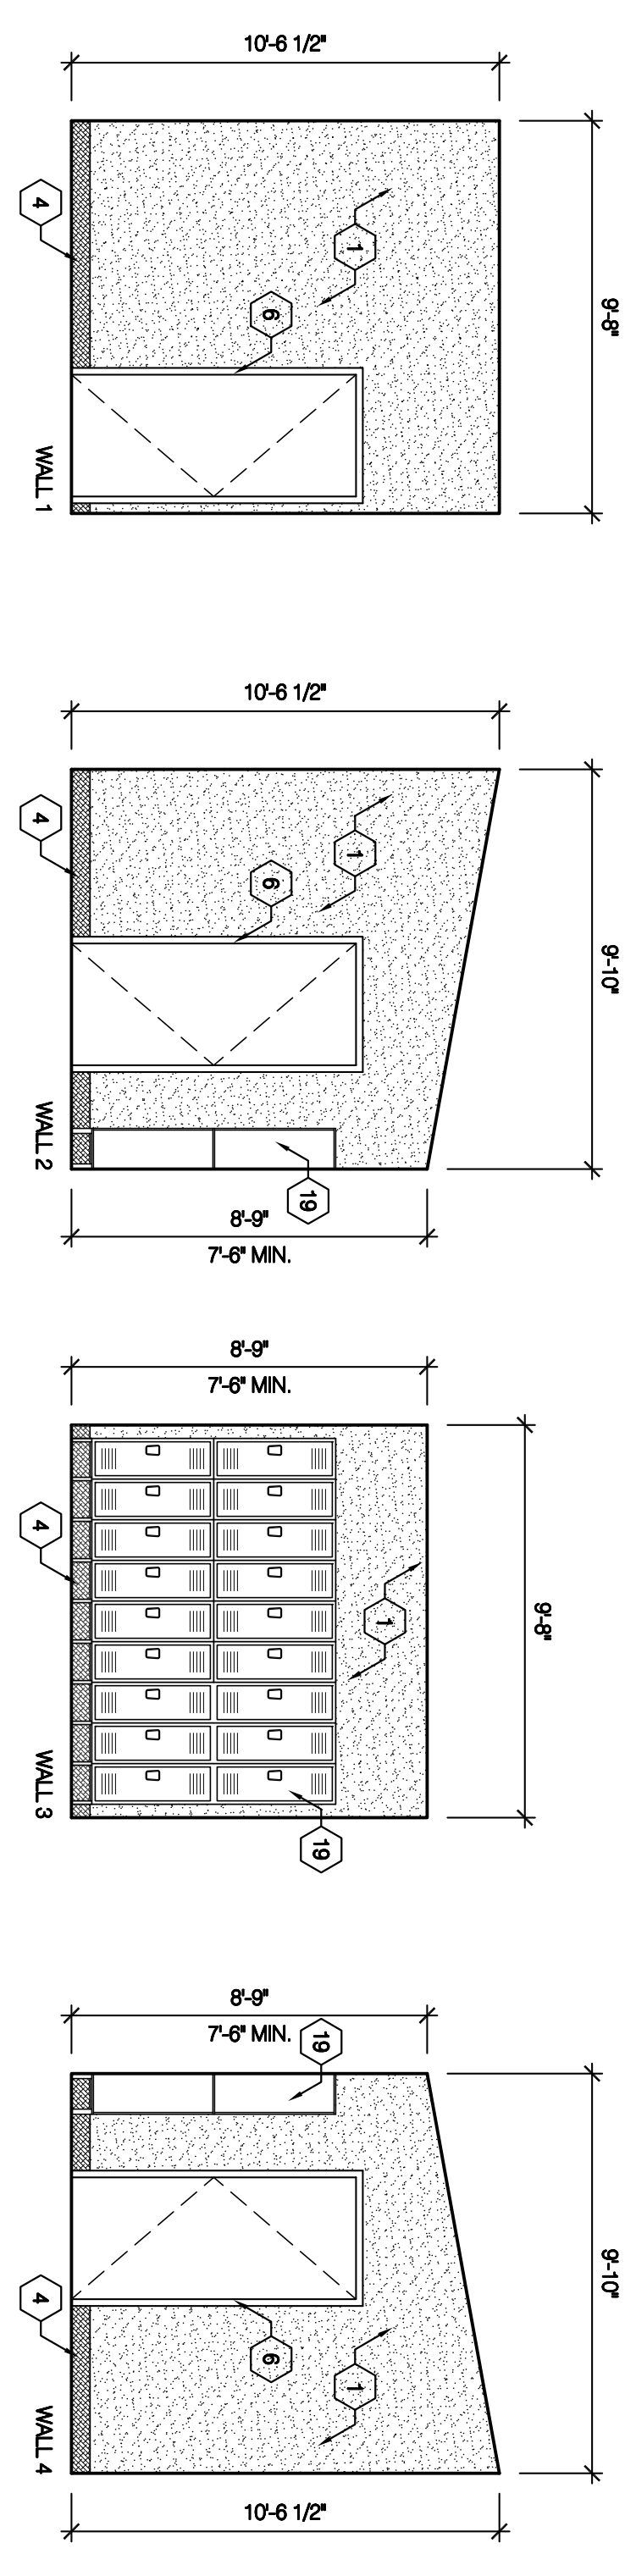

**B1** NEW EMPLOYEE LOCKER (107) - ELEVATION  
SCALE: 1/4"=1'-0"

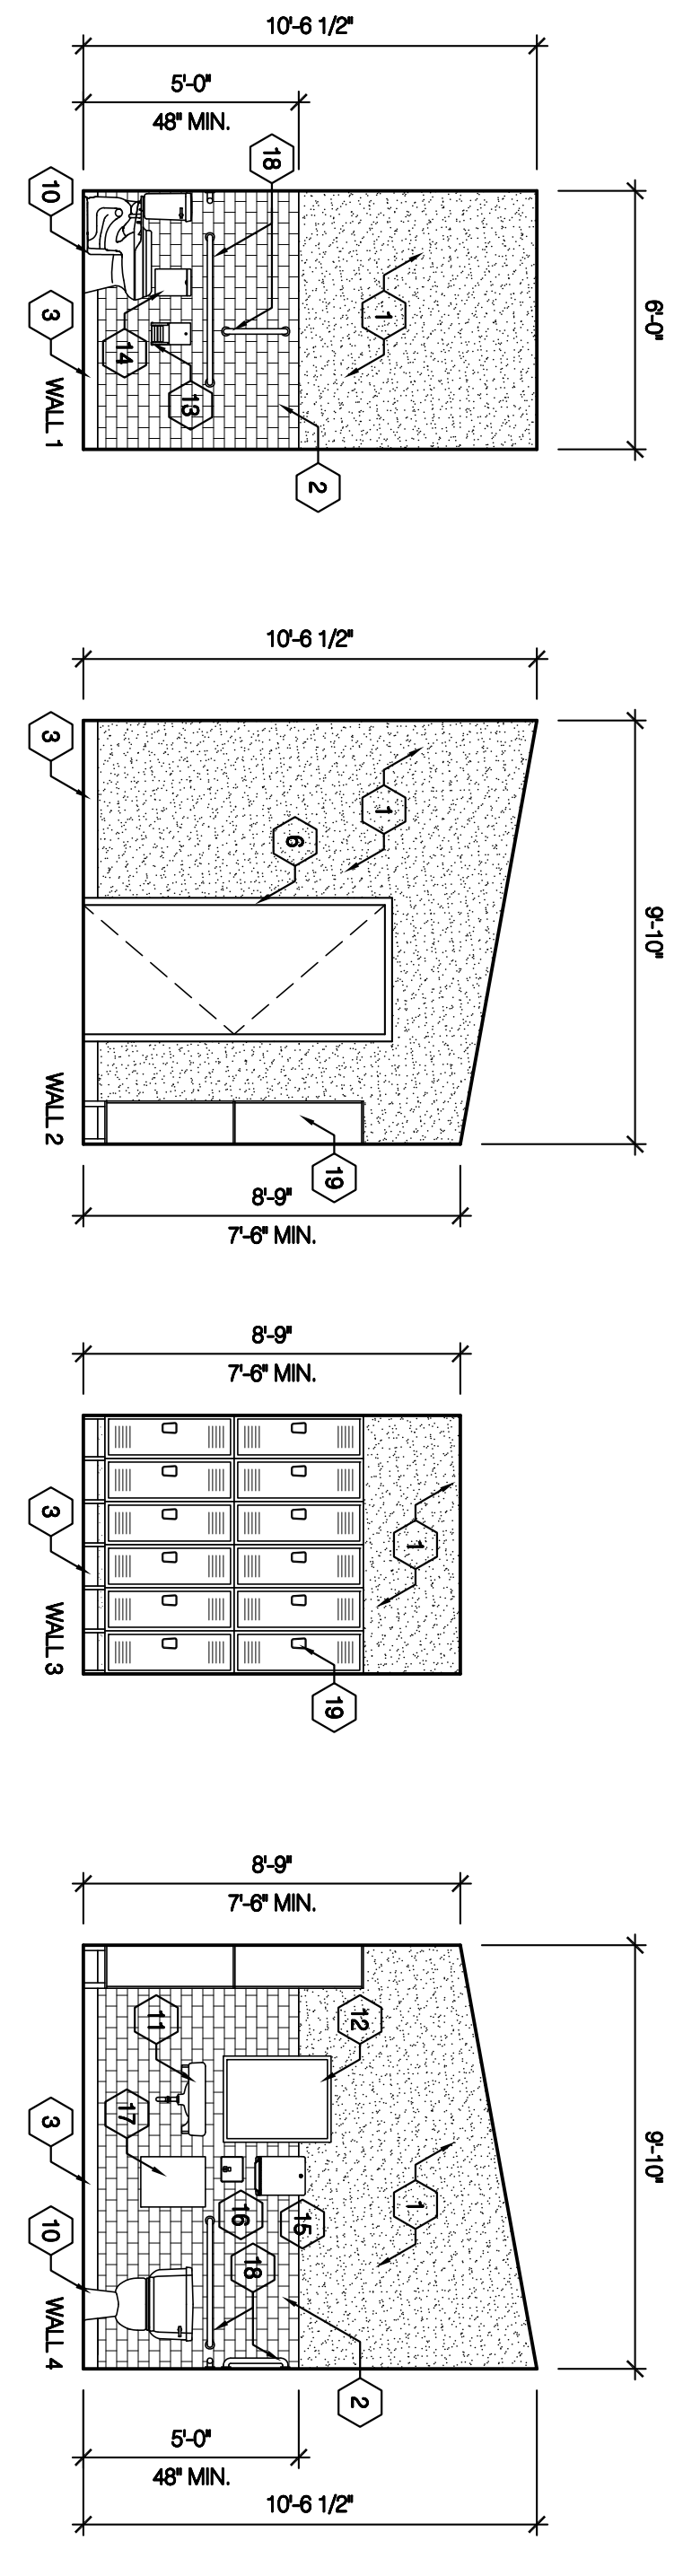

**A1** NEW RESTROOM (108) & (109) SIM. - ELEVATION  
SCALE: 1/4"=1'-0"

REFERENCE NOTES:

1. NEW GYP BOARD, PAINTED. RE: FINISH PLAN.
2. NEW WALL TILE. RE: FINISH PLAN.
3. NEW WALL TILE BASE. RE: FINISH PLAN.
4. NEW WALL BASE. RE: FINISH PLAN.
5. NEW STAINLESS STEEL WALL CLODDING.
6. NEW DOOR. RE: DOOR SCHEDULE.
7. NOT USED.
8. NOT USED.
9. NOT USED.
10. NEW TOILET. RE: PLUMBING.
11. NEW LAVATORY. RE: PLUMBING. ALL EXPOSED HOT WATER LINES AND TRAPS ARE TO BE INSULATED.
12. NEW MIRROR. RE: PLUMBING ACCESSORY SCHEDULE.
13. NEW TOILET PAPER DISPENSER. RE: PLUMBING ACCESSORY SCHEDULE.
14. NEW NAPKIN DISPENSER. RE: PLUMBING ACCESSORY SCHEDULE.
15. NEW PAPER TOWEL DISPENSER. RE: PLUMBING ACCESSORY SCHEDULE.
16. NEW SOAP DISPENSER. RE: PLUMBING ACCESSORY SCHEDULE.
17. NEW TRASH CAN. RE: PLUMBING ACCESSORY SCHEDULE.
18. NEW S.S. GRAB BAR. RE: PLUMBING ACCESSORY SCHEDULE.
19. NEW DOUBLE THERMAL LOCKERS.

30. HEIGHT OF SLOPED CEILING AT CENTER OF STAIRS TO BE 8'-0" MIN. (EXCEPTION: 2) SPACE: PERIBO 2019 12282


GENERAL NOTES:

1. CONTACT ARCHITECT FOR ANY CLARIFICATION ON THE DRAWINGS. VERIFY ALL EXISTING CONDITIONS PRIOR TO STARTING ANY WORK.
2. FIELD VERIFY ALL EXISTING CONDITIONS PRIOR TO STARTING ANY WORK.
3. GENERAL CONTRACTOR IS RESPONSIBLE FOR FULL COMPLIANCE WITH ALL CITY, STATE AND FEDERAL REGULATIONS, GOVERNMENT OF SUBCONTRACTORS, AND ALL APPLICABLE CODES AND ORDINANCES. ALL WORK SHALL BE COMPLETED BY THE DATE AND LOCATION OF WORK.


DATE	01-24-18	END REVISION
DATE	01-24-18	REVISION
DATE	01-26-18	REVISION
DATE	01-26-18	REVISION
THESE DRAWINGS AND INSTRUMENTS OF SERVICE ARE THE PROPERTY OF THE ARCHITECT. NO PARTS OF THESE DRAWINGS OR INSTRUMENTS SHALL BE REPRODUCED OR TRANSMITTED IN ANY FORM OR BY ANY MEANS, ELECTRONIC OR MECHANICAL, WITHOUT THE WRITTEN PERMISSION OF THE ARCHITECT. COPYRIGHT © 2018

**LA CAILLE - BANQUET SUPPORT REMODEL**  
 9566 WASATCH BOULEVARD  
 SANDY, UTAH 84092  
 PERMIT SET

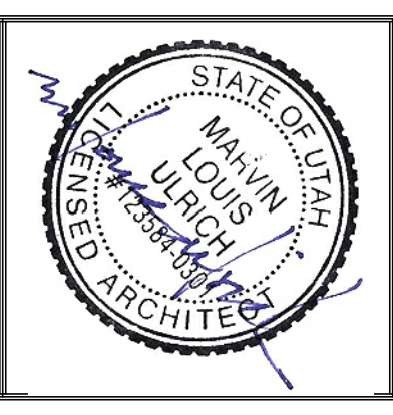

Utah design studio  
 175 S 2209 E #22010  
 Salt Lake City, Utah 84101  
 www.utaharchitects.com  
 801-552-5242

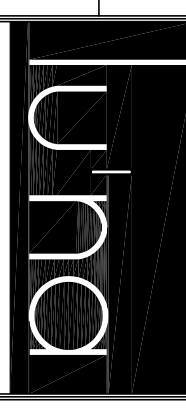

DRAWING NO.:  
**A-2.1**

**INTERIOR  
 ELEVATIONS**