				WIN	IDOW SCHEDULE-BUIL	DING 'B'			
MADIZ	SIZE	HEAD		TVDF	CLATING	DETAILS			DEMARK
MARK	WIDTH HEIGHT	HEIGHT	FRAME MATERIAL	TYPE	GLAZING	HEAD	JAMB	SILL	REMARKS
⟨₹10₺⟩	5'-0" 5'-0"	MATCH EXIST.	ALUMINUM	FIXED-01/A7.2	1" INSULATED GLASS	_	_	_	WINDOW FRAME & CLASS TO MATCH EXISTING EXTERIOR WINDOWS
				WIN	IDOW SCHEDULE-BUIL	PING 'C'			
MADIA	SIZE	HEAD				K	DETAILS		DEMARKS
MARK	WIDTH HEIGHT	HEIGHT	FRAME MATERIAL	TYPE	GEAZING	HEAD	JAMB	SILL	REMARKS
(C10)1 >	1'-10 1/2" 7'-9 1/2"	8'-1 1/2"	WOOD	FIXED-02/A7.2	3/8" TEMPERED GLASS		-	_	WINDOW FRAME TO MATCH DOOR FRAME
(10) >	1'-10 1/2" 7'-9 1/2"	8'-1 1/2"	WOOD	FIXED-02/A7.2	3/" THE MEET EDS ILLISS	+ +)	_	_	WINDOW FRAME TO MATCH DOOR FRAME
(10)	1'-10 1/2" 7'-9 1/2"	8'-1 1/2"	WOOD	FIXED-02/A7.2	TEMPERED GLASS		_	_	WINDOW FRAME TO MATCH DOOR FRAME
(105)	1'-10 1/2" 7'-9 1/2"	8'-1 1/2"	WOOD	FIXED-02/A7.2	3/8" TEMPERED GLASS		_	_	WINDOW FRAME TO MATCH DOOR FRAME
(10)	1'-10 1/2" 7'-9 1/2"	8'-1 1/2"	WOOD	FIXED-02/A7.2	C 3/8" TERPHAED GLASS		_	_	WINDOW FRAME TO MATCH DOOR FRAME
(10)8 >	1'-10 1/2" 7'-9 1/2"	8'-1 1/2"	WOOD	EIXED-02/A7.2	CLASS TEMPLE GLASS			_	WINDOW FRAME TO MATCH DOOR FRAME
©11¥ >	1'-10 1/2" 7'-9 1/2"	8'-1 1/2"	WOOD	FIXED-02/A7.2	3/8" TEMPERED GLASS	_	_		WINDOW FRAME TO MATCH DOOR FRAME
©115 >	1'-10 1/2" 7'-9 1/2"	8'-1 1/2"	WOOD	FIXED-02/A7.2	3/8" TEMPERED GLASS	_	_	_	WINDOW FRAME TO MATCH DOOR FRAME
©117 >	1'-10 1/2" 7-9 1/2"	8'-1 1/2"	WOOD	FIXED-02/A7.2	3/8" TEMPERED GLASS	_	_	_	WINDOW FRAME TO MATCH DOOR FRAME
©126 >	1'-10 1/2" 7'-9 1/2"	8'-1-1/2"	WOOD	FIXED-02/A7.2	3/8" TEMPERED GLASS	_	_	_	WINDOW FRAME TO MATCH DOOR FRAME
©127 >	10 1/2" 7'-9 1/2"	8'-1 1/2"	WOOD	FIXED-03/A7.2	3/8" TEMPERED GLASS	_	_	_	WINDOW FRAME TO MAICH DOOR FRAME
	1'-10 1/2" 7'-9 1/2"	, ,	WOOD	FIXED-02/A7.2	3/8" TEMPERED GLASS	_	_	_	WINDOW FRAME TO MATCH DOOR FRAME
(C13)		8'-1 1/2"	WOOD	FIXED-03/A7.2	3/8" TEMPERED GLASS	_	_	_	WINDOW FRAME TO MATCH DOOR FRAME
-	1'-10 1/2" 7'-9 1/2"	,	WOOD	FIXED-02/A7.2	3/8" TEMPERED GLASS	_	_	_	WINDOW FRAME TO MATCH DOOR FRAME
	, , , , , , , , , , , , , , , , , , , ,			· ·	, ·	ı	•		
				WIN	IDOW SCHEDULE-BUIL	DING 'D'			
MARK	SIZE	HEAD		TYPE	GLAZING		DETAILS		DEMADIAC
	WIDTH HEIGHT	HEIGHT	FRAME MATERIAL			HEAD	JAMB	SILL	REMARKS
(K(11)3)	12'-0" 5'-0"	8'-1 1/2"	WOOD	FIXED-05/A7.2	3/8" PLATE GLASS	_	_	_	WINDOW FRAME TO MATCH DOOR FRAME
/ / \		1 /_ 11			_ /- 13				

WINDOWSCHEDELE-BURRDING 'E'										
MARK -	SI	ZE==	HEAD	FRAME MATERIAL	TYPE	GLAZING		DETAILS		REMARKS
	WIDTH	HEIGHT	HEIGHT					JAMB	SILL	
(€ 10 })	5'-0"	5'-0"	MATCH EXIST.	ALUMINUM	FIXED-01/A7.2	I" INSULATED GLASS		_	_	WINDOW FRAME & GLASS TO MATCH EXISTING EXTERIOR WINDOWS
⟨ ₹12 ₺ ⟩	5'-0"	5'-0"	8'-1 1/2"	WOOD	FIXED-04/A7.2	3/8" PLATE GLASS	_	_	_	WINDOW FRAME TO MATCH DOOR FRAME
(E128)	5'-0"	5'-0"	8'-1 1/2"	WOOD	FIXED-04/A7.2	3/8" PLATE GLASS		_	_	WINDOW FRAME TO MATCH DOOR FRAME
\ <u>\</u>	INDOW SCHEI	NIIE CENERA	NOTES:			PORMILI	IAL			

3/8" PLATE GLASS

3/8" TEMPERED GLASS

_

_

_

_

_

_

_

_

_

_

_

_

_

_

WINDOW SCHEDULE GENERAL NOTES:

(©11) 2'-10 1/2" 7'-9 1/2" 8'-1 1/2"

5'-0" | 8'-1 1/2'

7'-9 1/2" | 8'-1 1/2

FIELD VERIFY ALL WINDOW DIMENSIONS—COORDINATE WITH OWNER AND DESIGNER.

WOOD

WOOD

WOOD

WOOD

WOOD

WOOD

WOOD

- COORDINATE WITH OWNER AND DESIGNER FOR FINAL WINDOW TYPES, WINDOW MATERIAL TYPES & COLOR TYPES & FINISH TYPES.
- FIELD VERIFY ALL CONDITIONS, OPENING SIZES, ETC. BEFORE FABRICATION, MANUFACTURING, OR INSTALLATION OF ALL WINDOWS.
- COORDINATE WITH LOCAL JURISDICTION FOR TEMPERED GLASS REQUIREMENTS FOR WINDOWS ADJACENT TO DOORS, SPECIFICALLY, THE DIMENSION FROM DOOR TO WINDOW DISTANCE.
- PROVIDE TEMPERED GLASS AT WINDOWS, PER IBC SECTION 2406.4, WITHIN 2'-0" OF DOORS AT LANDINGS AND ADJACENT TO STAIRWAYS.

FIXED-05/A7.2

FIXED-06/A7.2

FIXED-06/A7.2


FIXED-06/A7.2

FIXED-06/A7.2

FIXED-06/A7.2

FIXED-06/A7.2

WINDOW NUMBERS CORRESPOND TO THE ROOM NUMBERS ASSOCIATED WITH.

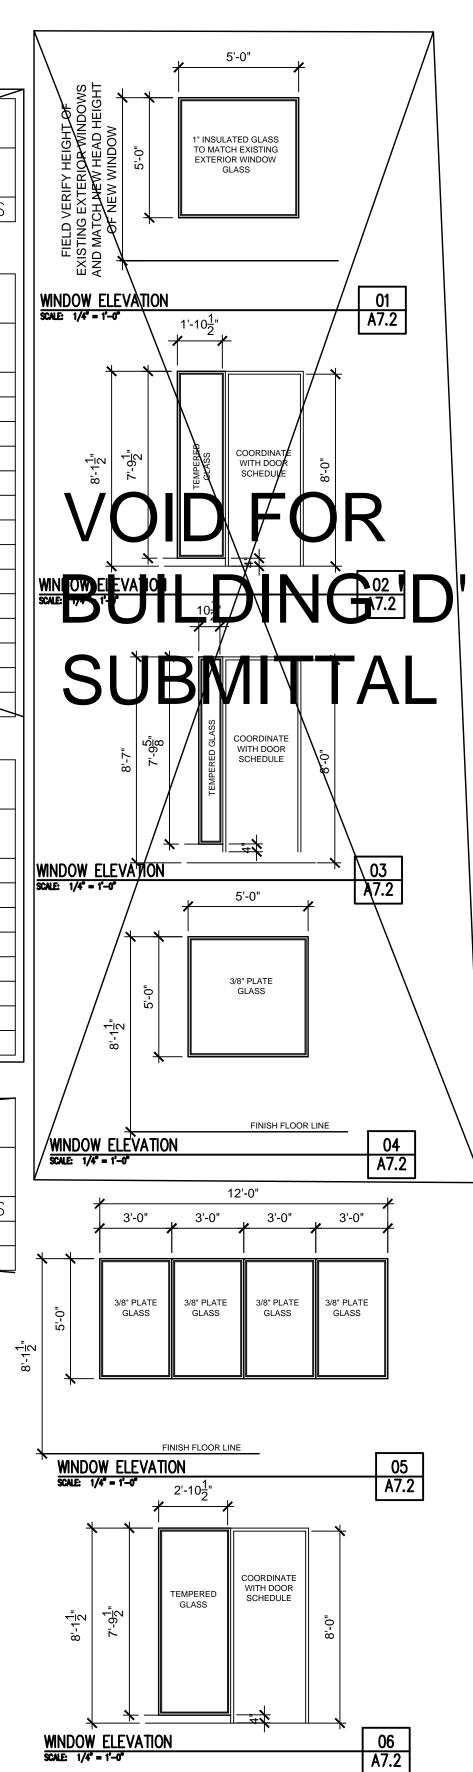


WINDOW FRAME TO MATCH DOOR FRAME

Sandy Land Lane vale utah 84047 Welch Donald L. We Architect

THE DESIGNS SHOWN AND DESCRIBED HEREIN NCLUDING ALL TECHNICAL DRAWINGS, CRAPHIC REPRESENTATION & MODELS THEREOF, ARE PROPRIETARY & CAN NOT BE COPIED, DUPLICATED, OR COMMERCIALLY EXPLOITED IN WHOLE OR IN PART WITHOUT THE SOLE AND EXPRESS WRITTEN PERMISSION FROM DONALD I. WELCH ARCHITECT

THESE DRAWINGS ARE AVAILABLE FOR LIMITED REVIEW AND EVALUATION BY CLIENTS. CONSULTANTS, CONTRACTORS, GOVERNMENT AGENCIES, VENDORS, AND OFFICE PERSONNEL ONLY IN ACCORDANCE WITH THIS NOTICE.

consultant:

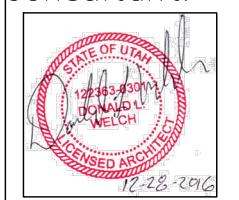

project: Tenant Finish

Brighton Recovery Campus

4905, 4911, 4915, 4925, 4931, 4953 South 900 East Salt Lake County, Utah

date

DECEMBER 28, 2016 revisions

JANUARY 3, 2017 SECOND SUBMITTAL FOR EACH SEPERATE BUILDING PARCEL JANUARY 6, 2017 2 ADDENDUM #2-BUILDING 'C' JANUARY 17, 2017

JANUARY 17, 2017

4 ADDENDUM #4-BUILDING 'B'
FEBRUARY 24, 2017
ADDENDUM #7-BUILDING 'A'
BUILDING 'F', 'B', 'C', 'D', 'E'

MARCH 20, 2017
ADDENDUM #8-BUILDING 'A'
BUILDING 'A'

data project no: drawn by: checked by: title

Window Schedule

sheet

A7 2