
Tenant Finish for New Brighton Recovery Campus

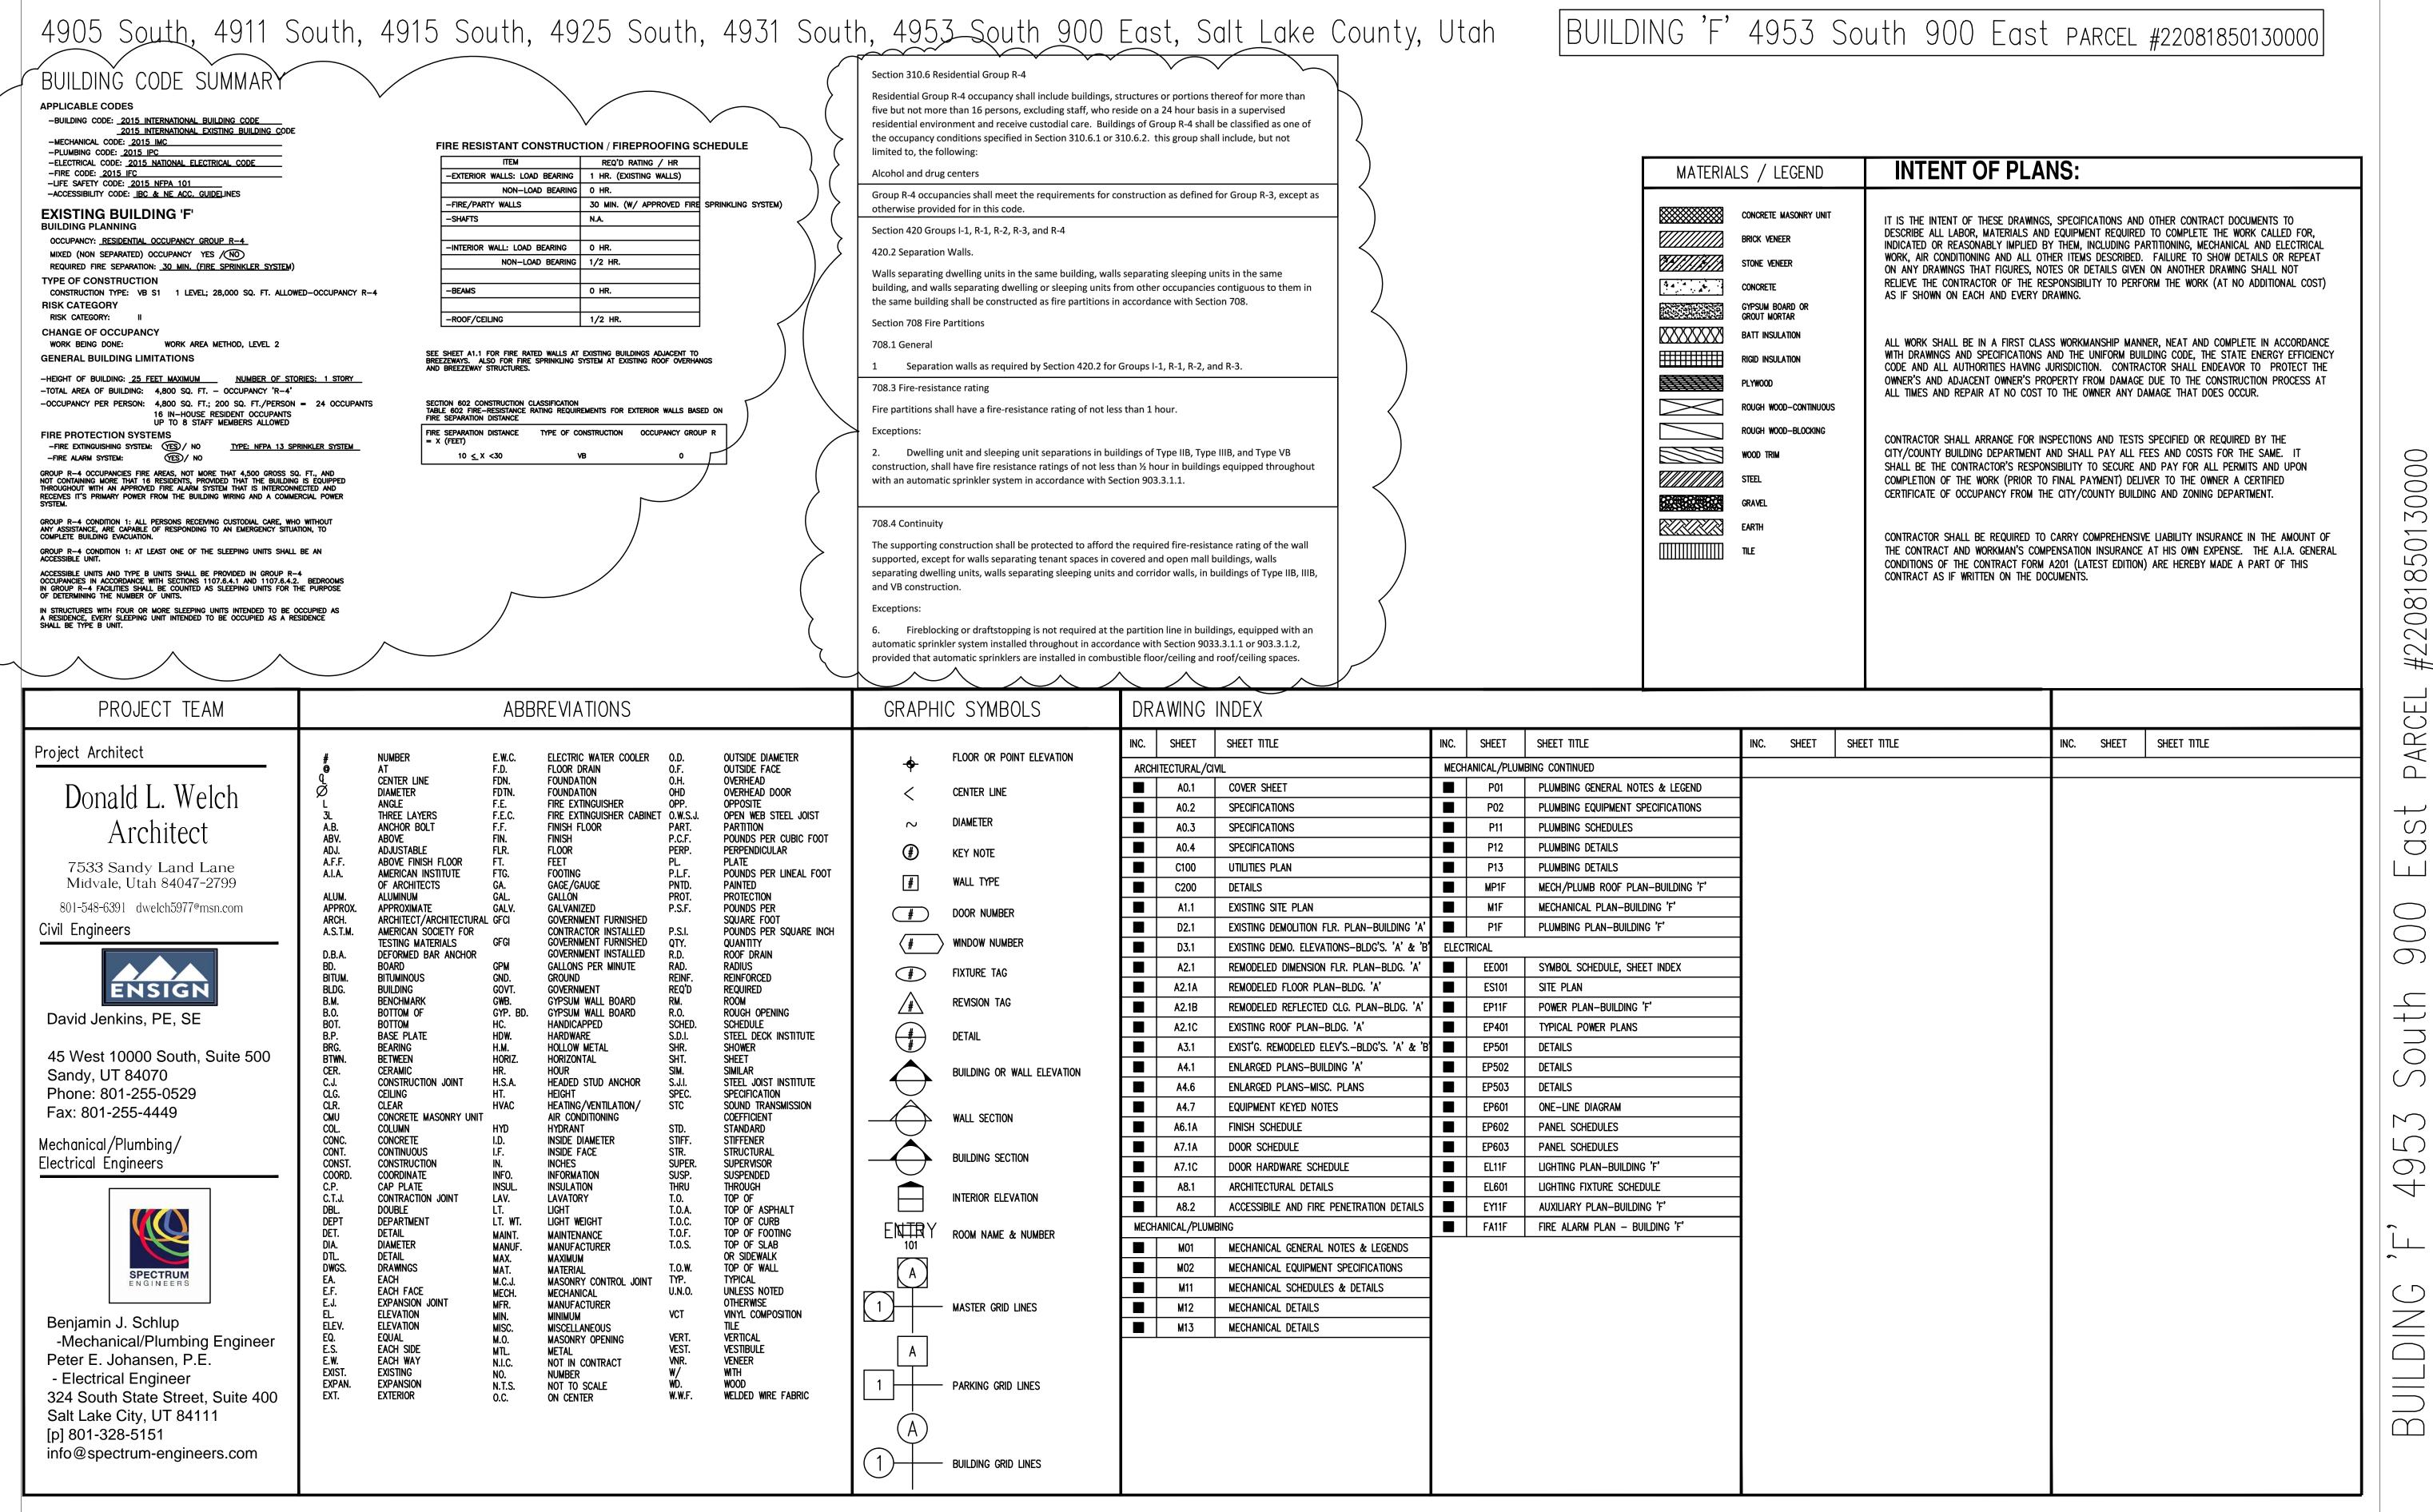

Donald L. Welch Architect Lane 4047

THE DESIGNS SHOWN AND DESCRIBED HEREIN NCLUDING ALL TECHNICAL DRAWINGS, GRAPHIC REPRESENTATION & MODELS THEREOF, ARE PROPRIETARY & CAN NOT BE COPIED, DUPLICATED, OR COMMERCIALLY EXPLOITED IN WHOLE OR IN PART WITHOUT THE SOLE AND EXPRESS WRITTEN PERMISSION FROM DONALD I. WELCH ARCHITECT

THESE DRAWINGS ARE AVAILABLE FOR LIMITED REVIEW AND EVALUATION BY CLIENTS, CONSULTANTS, CONTRACTORS, GOVERNMENT AGENCIES, VENDORS, AND OFFICE PERSONNEL DNLY IN ACCORDANCE WITH THIS NOTICE.

consultant:

Tenant Finish for Brighton Recovery

Campus 4905, 4911, 4915, 4925, 4931, 4953 South 900 East Salt Lake County, Utah

DECEMBER 28, 2016
revisions
JANUARY 3, 2017

EACH SEPERATE BUILDING PARCEL

JANUARY 6, 2017

ADDENDUM #2-BUILDING 'C'

JANUARY 17, 2017

ADDENDUM #4-BUILDING 'B'

FEBRUARY 24, 2017

ADDENDUM #7-BUILDING 'A'

BUILDING 'F', 'B', 'C', 'D', 'E'

MARCH 20, 2017

ADDENDUM #8-BUILDING 'A'

data
project no:
drawn by:
checked by:

TITLE SHEET

IIILE SHEET

sheet