



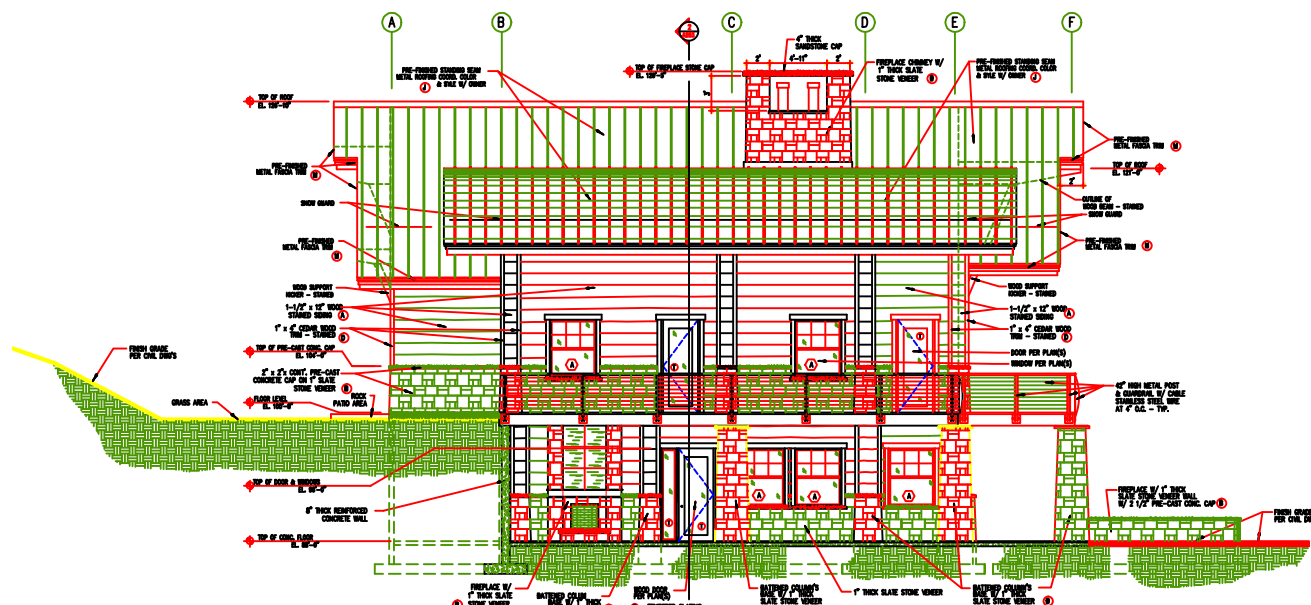

2 SOUTH EXTERIOR ELEVATION

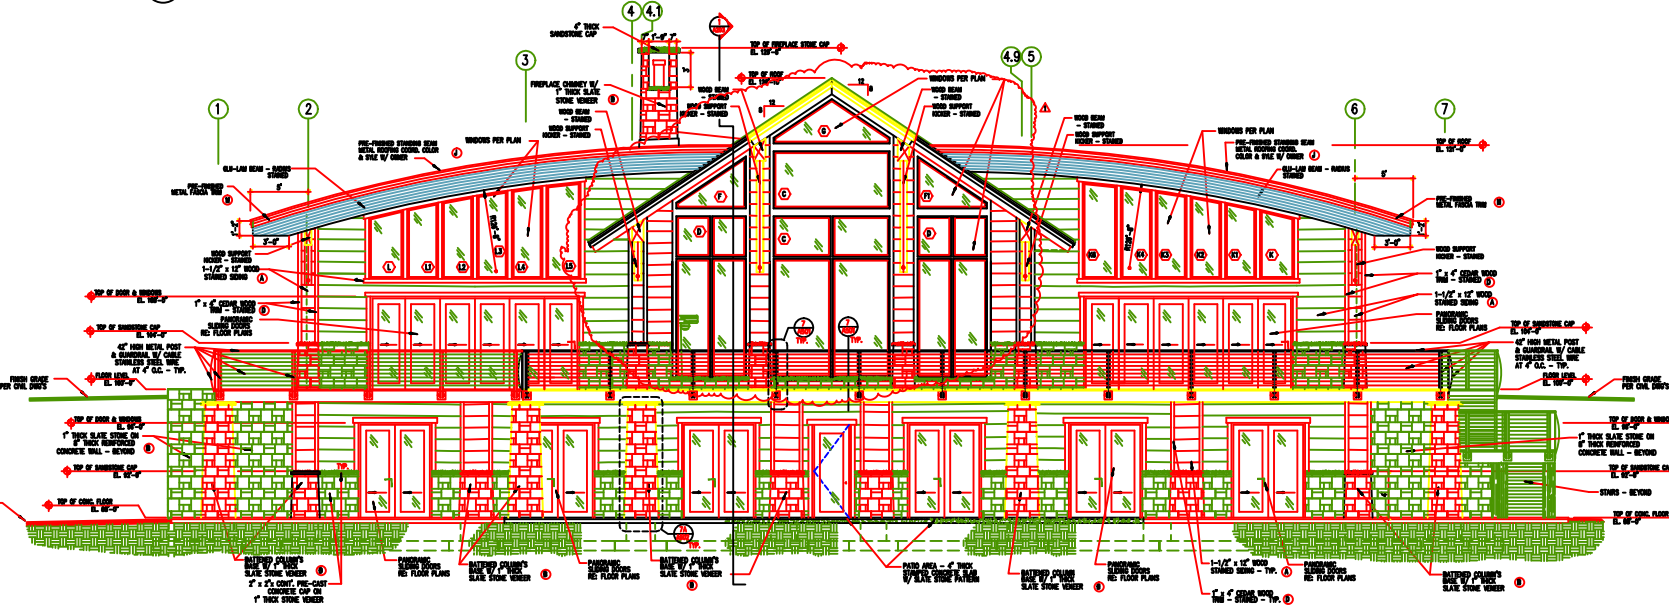

1 EAST EXTERIOR ELEVATION

Date: 08.25.2009

moonlight drafting, llc
170 South 400 East, Suite 202
Salt Lake City, Utah 84143
(801) 437-7000
E-Mail: pm@moonlightdrafting.com

PROJECT: 2008-08

DATE: 08/25/2009

A New Cabin For:
Mr. and Mrs. Dave Orchard
5500 East Highway 39
Ogden, Utah 84403

A 202