


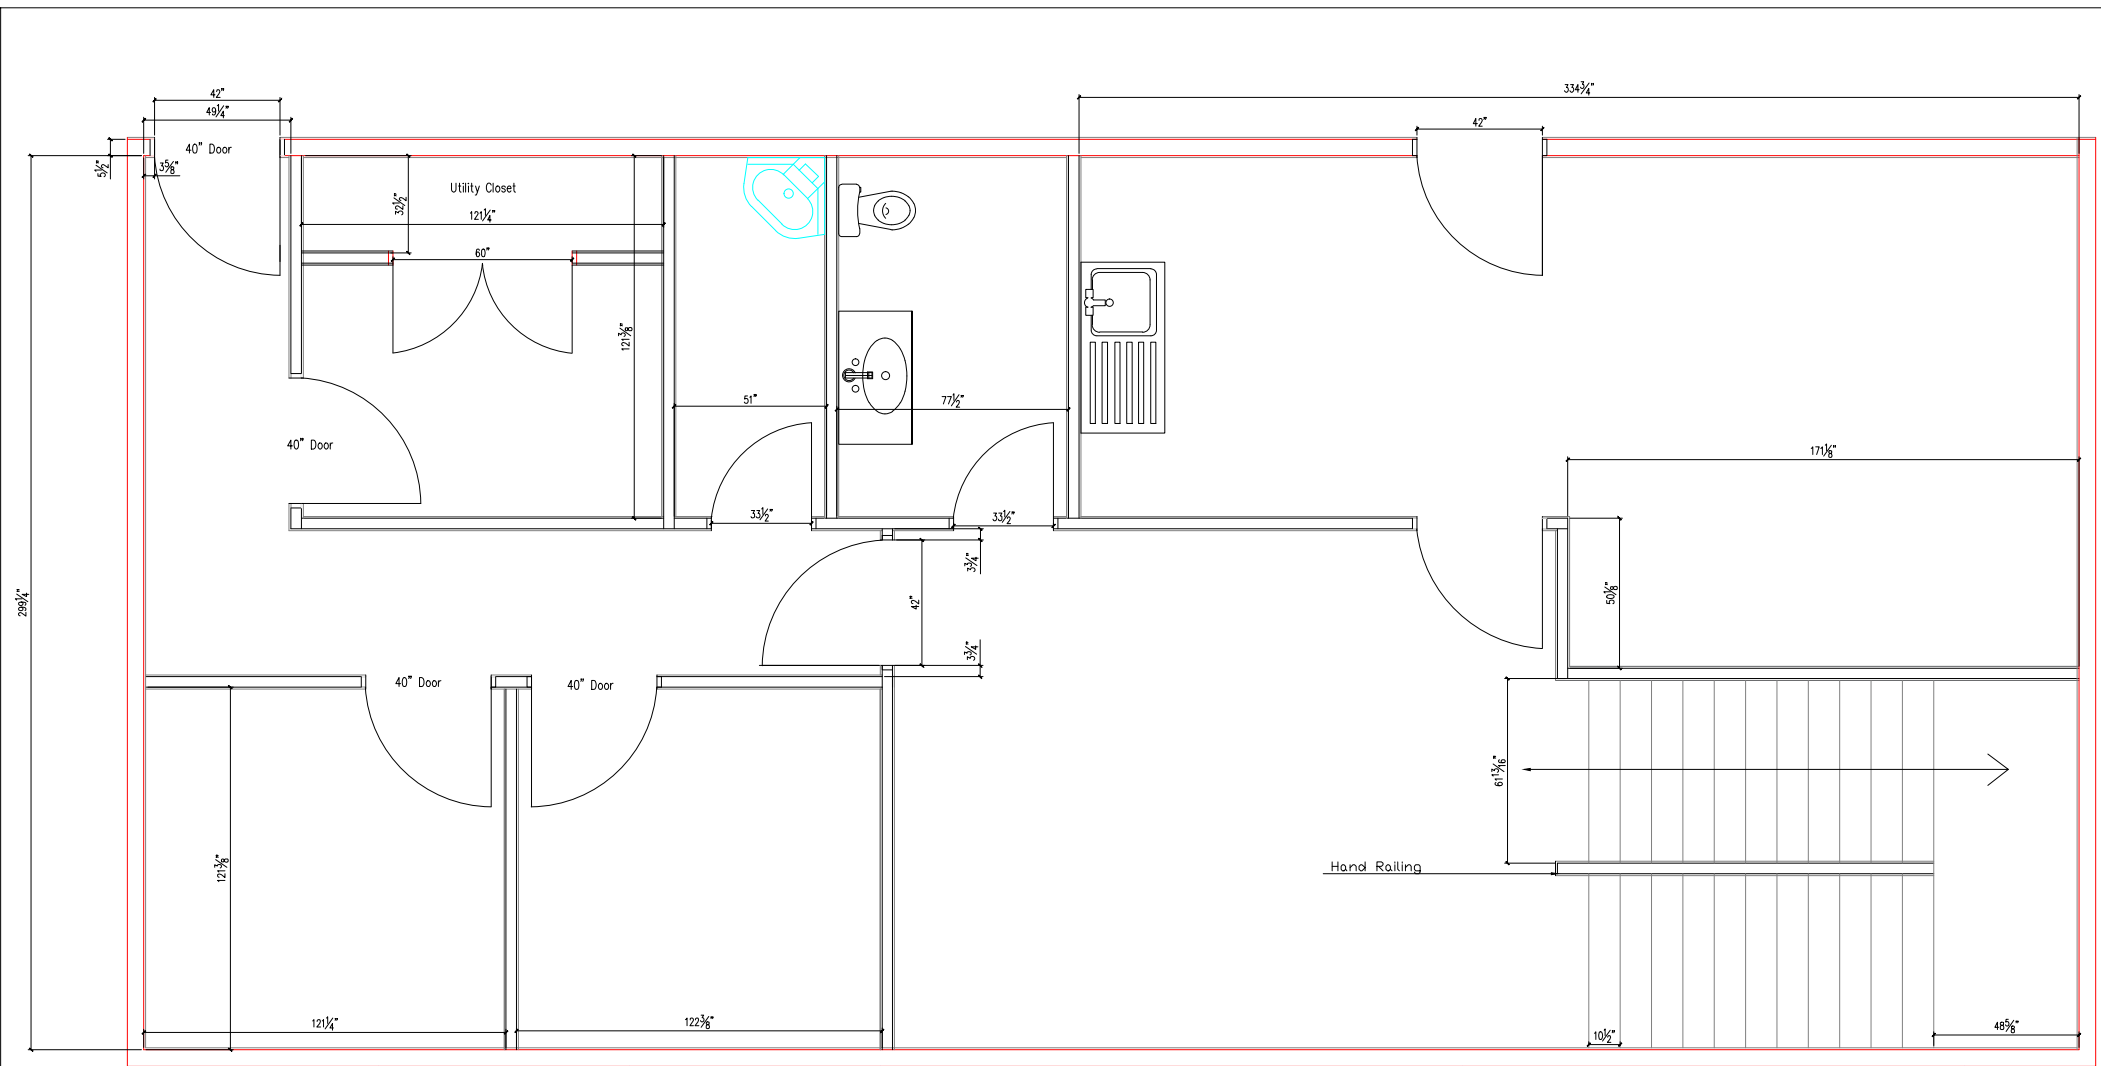

Existing Windows

First Floor

15' ceiling

Existing Windows