



 

NOT USED

SCALE:
-


4

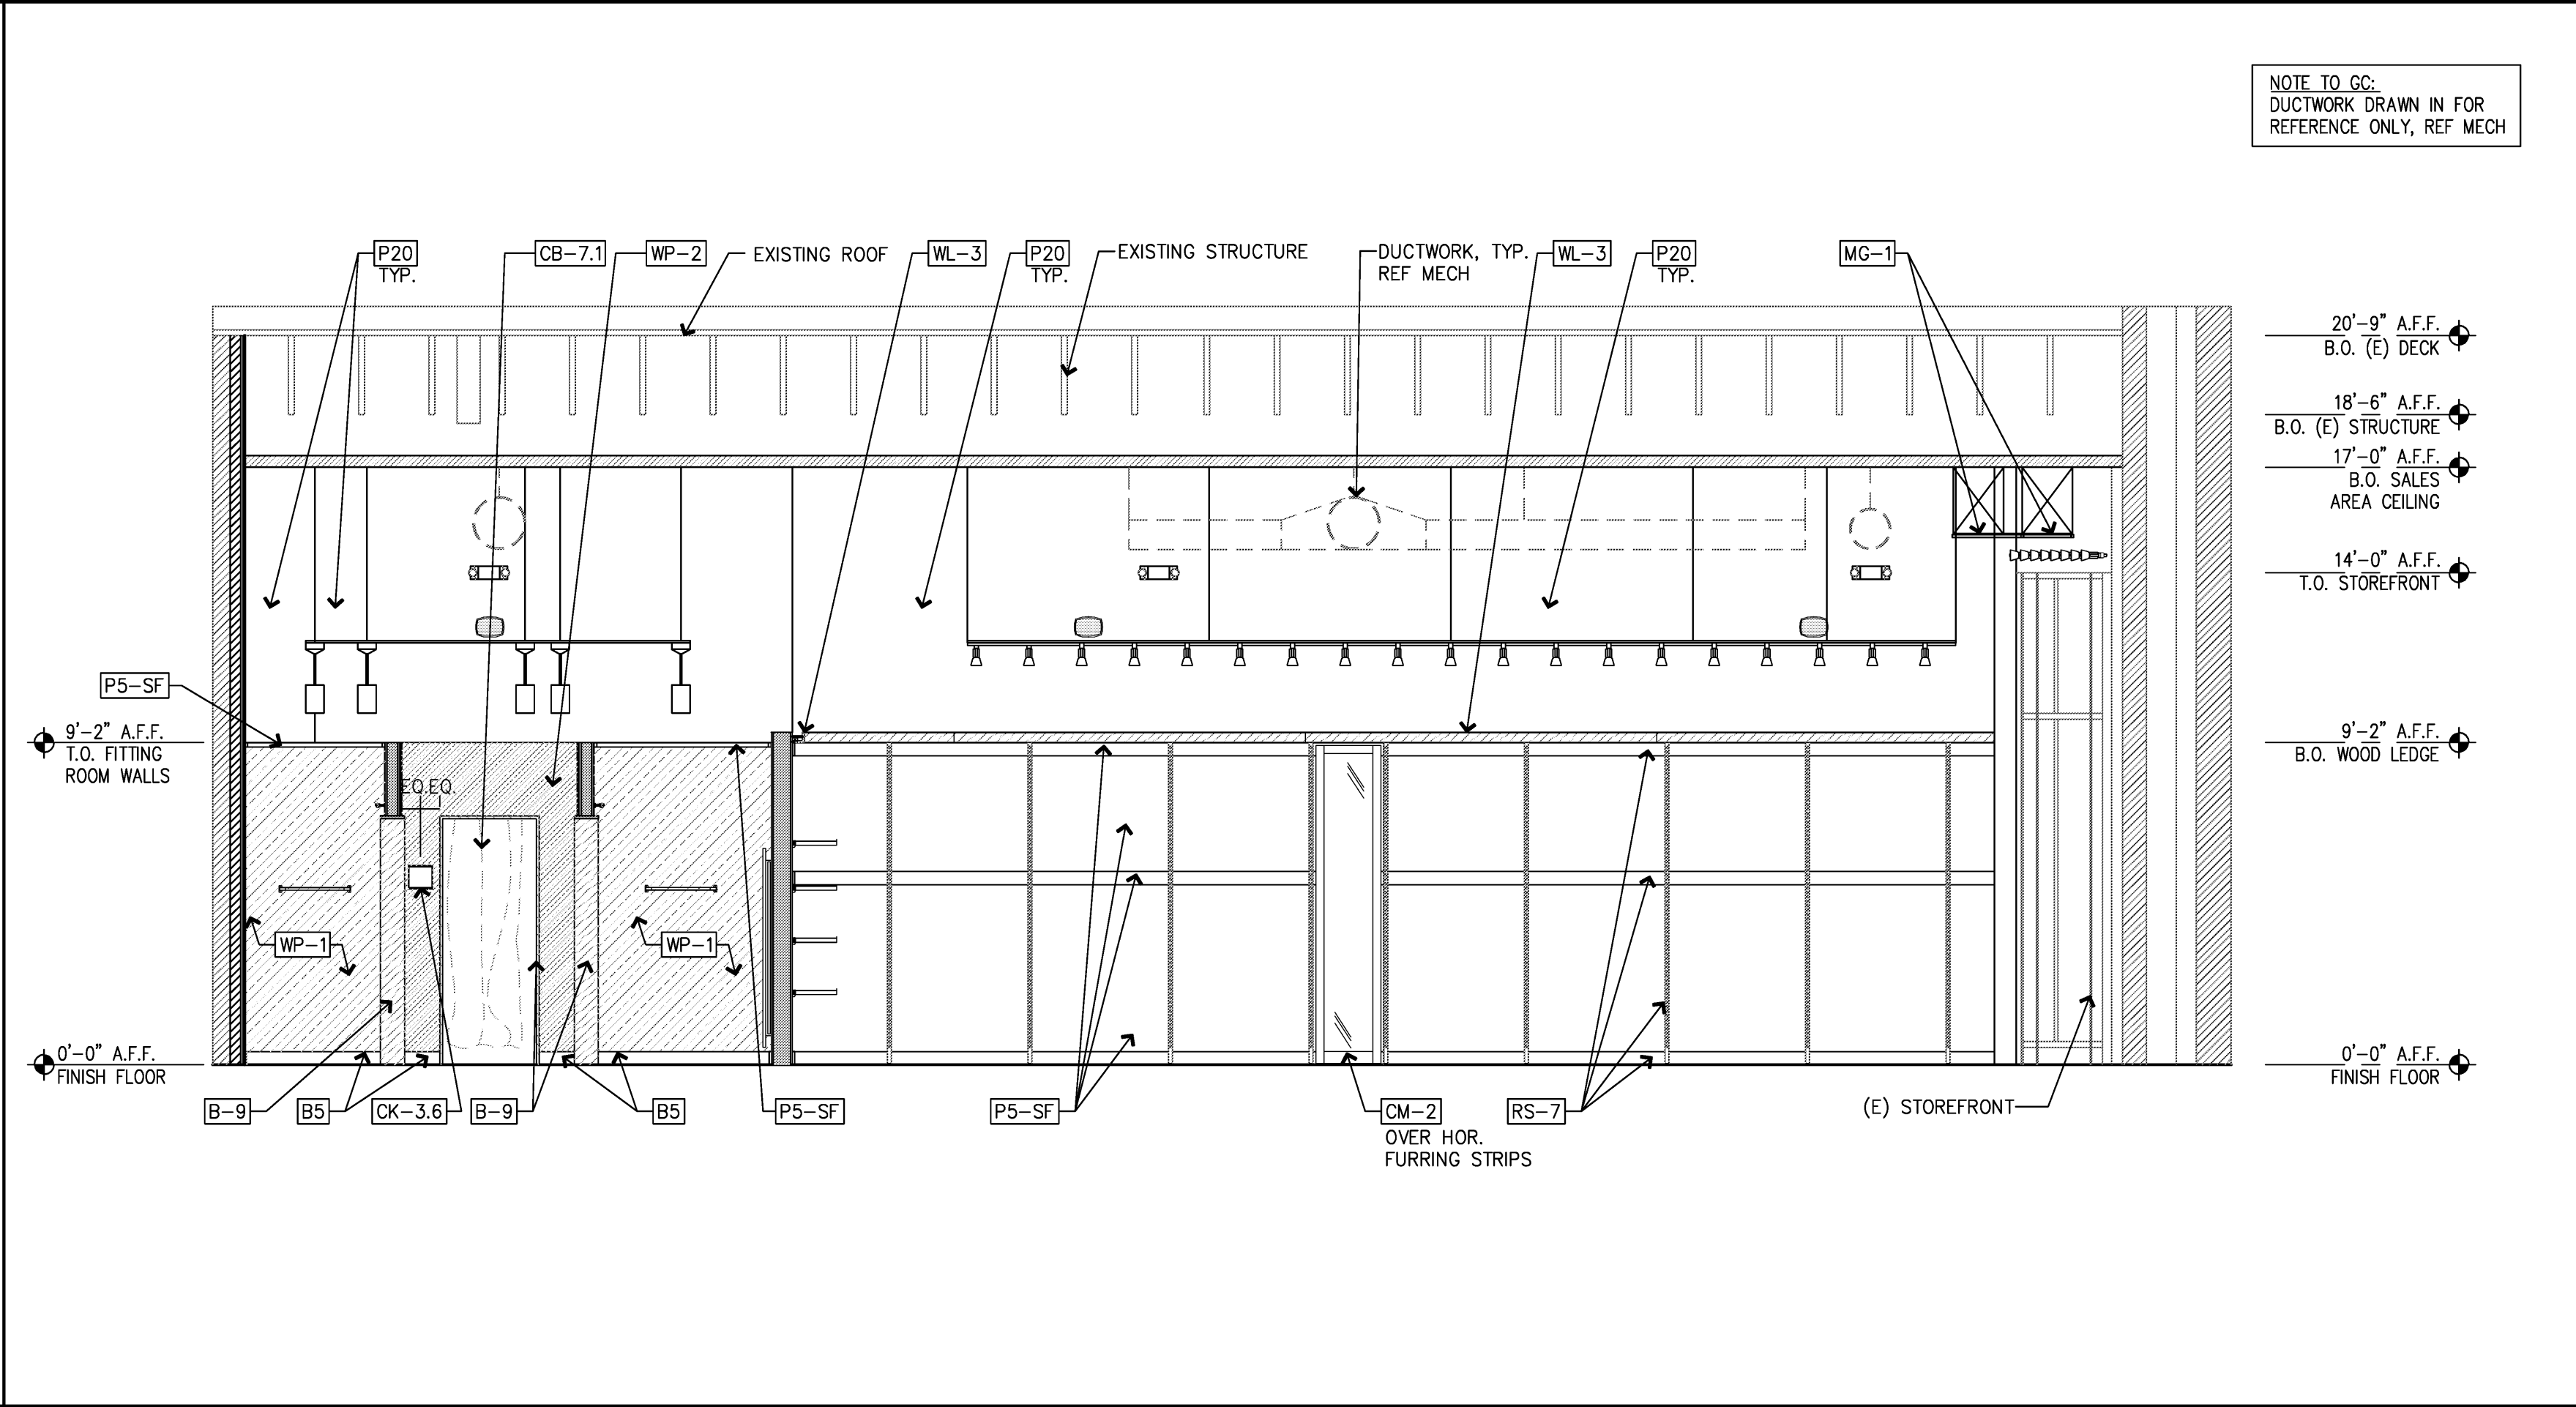

BUILDING SECTION

SCALE:
1/4" = 1'-0"


2

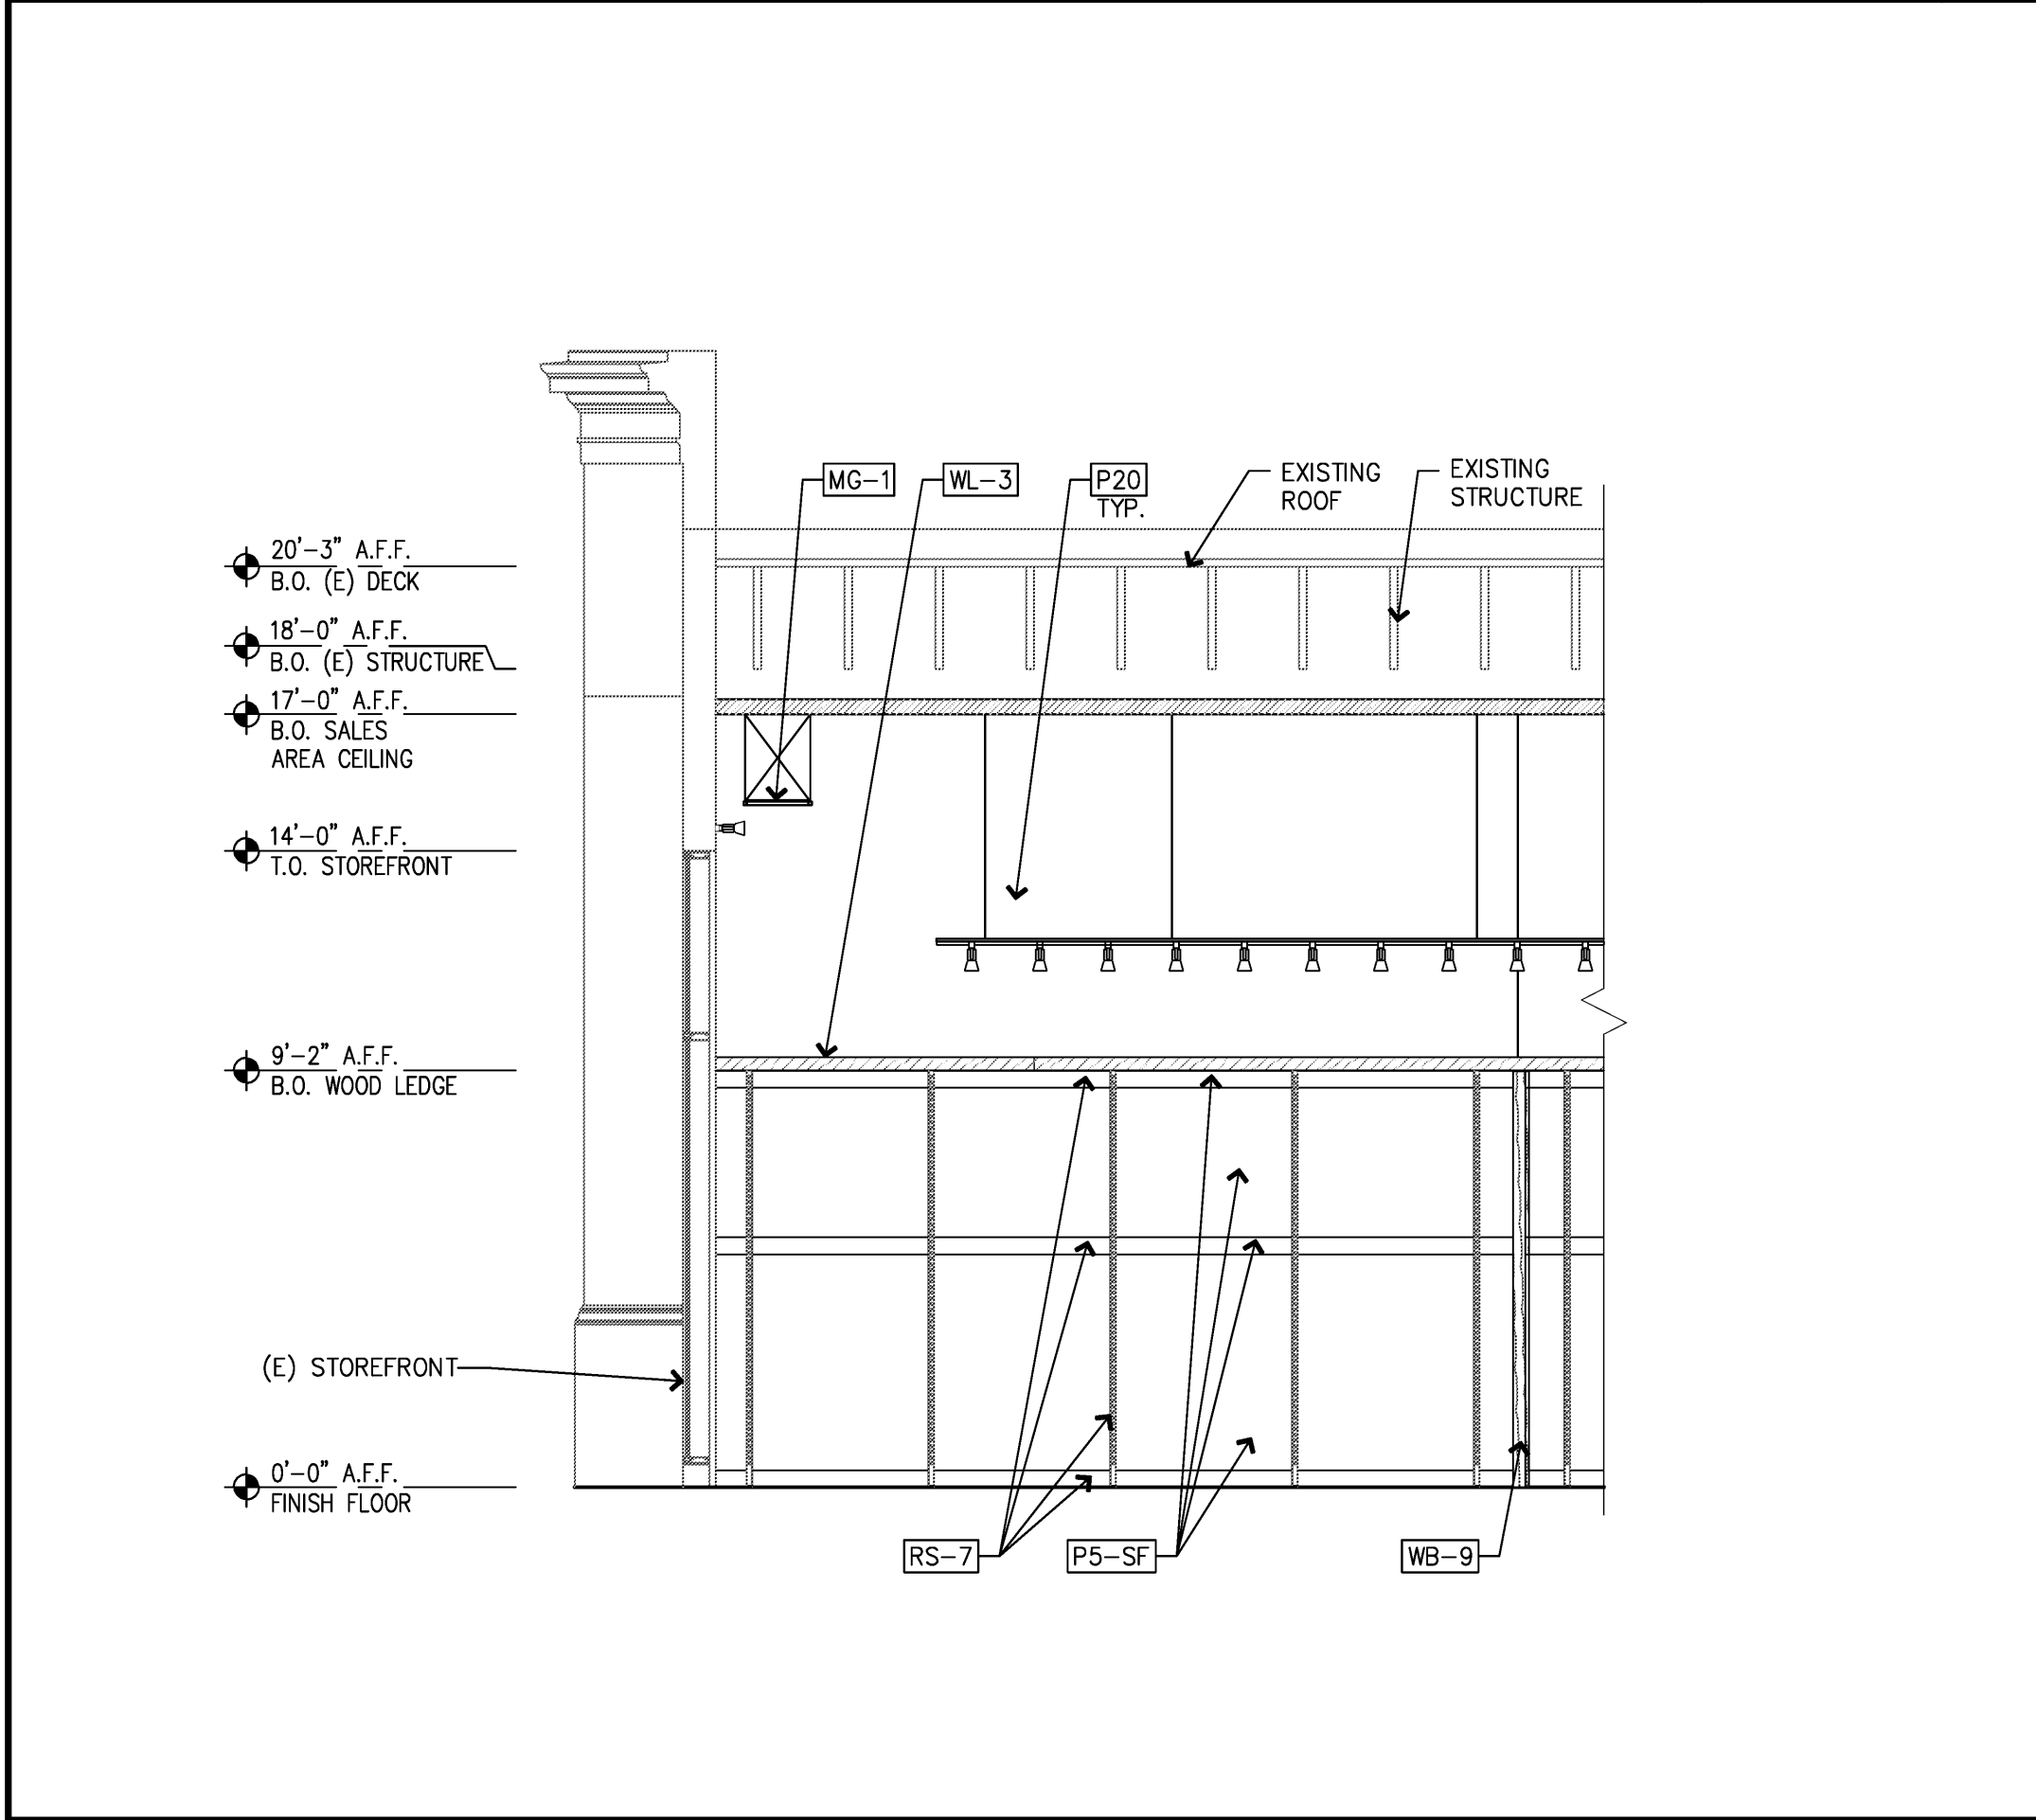

BUILDING SECTION

SCALE:
1/4" = 1'-0"

3

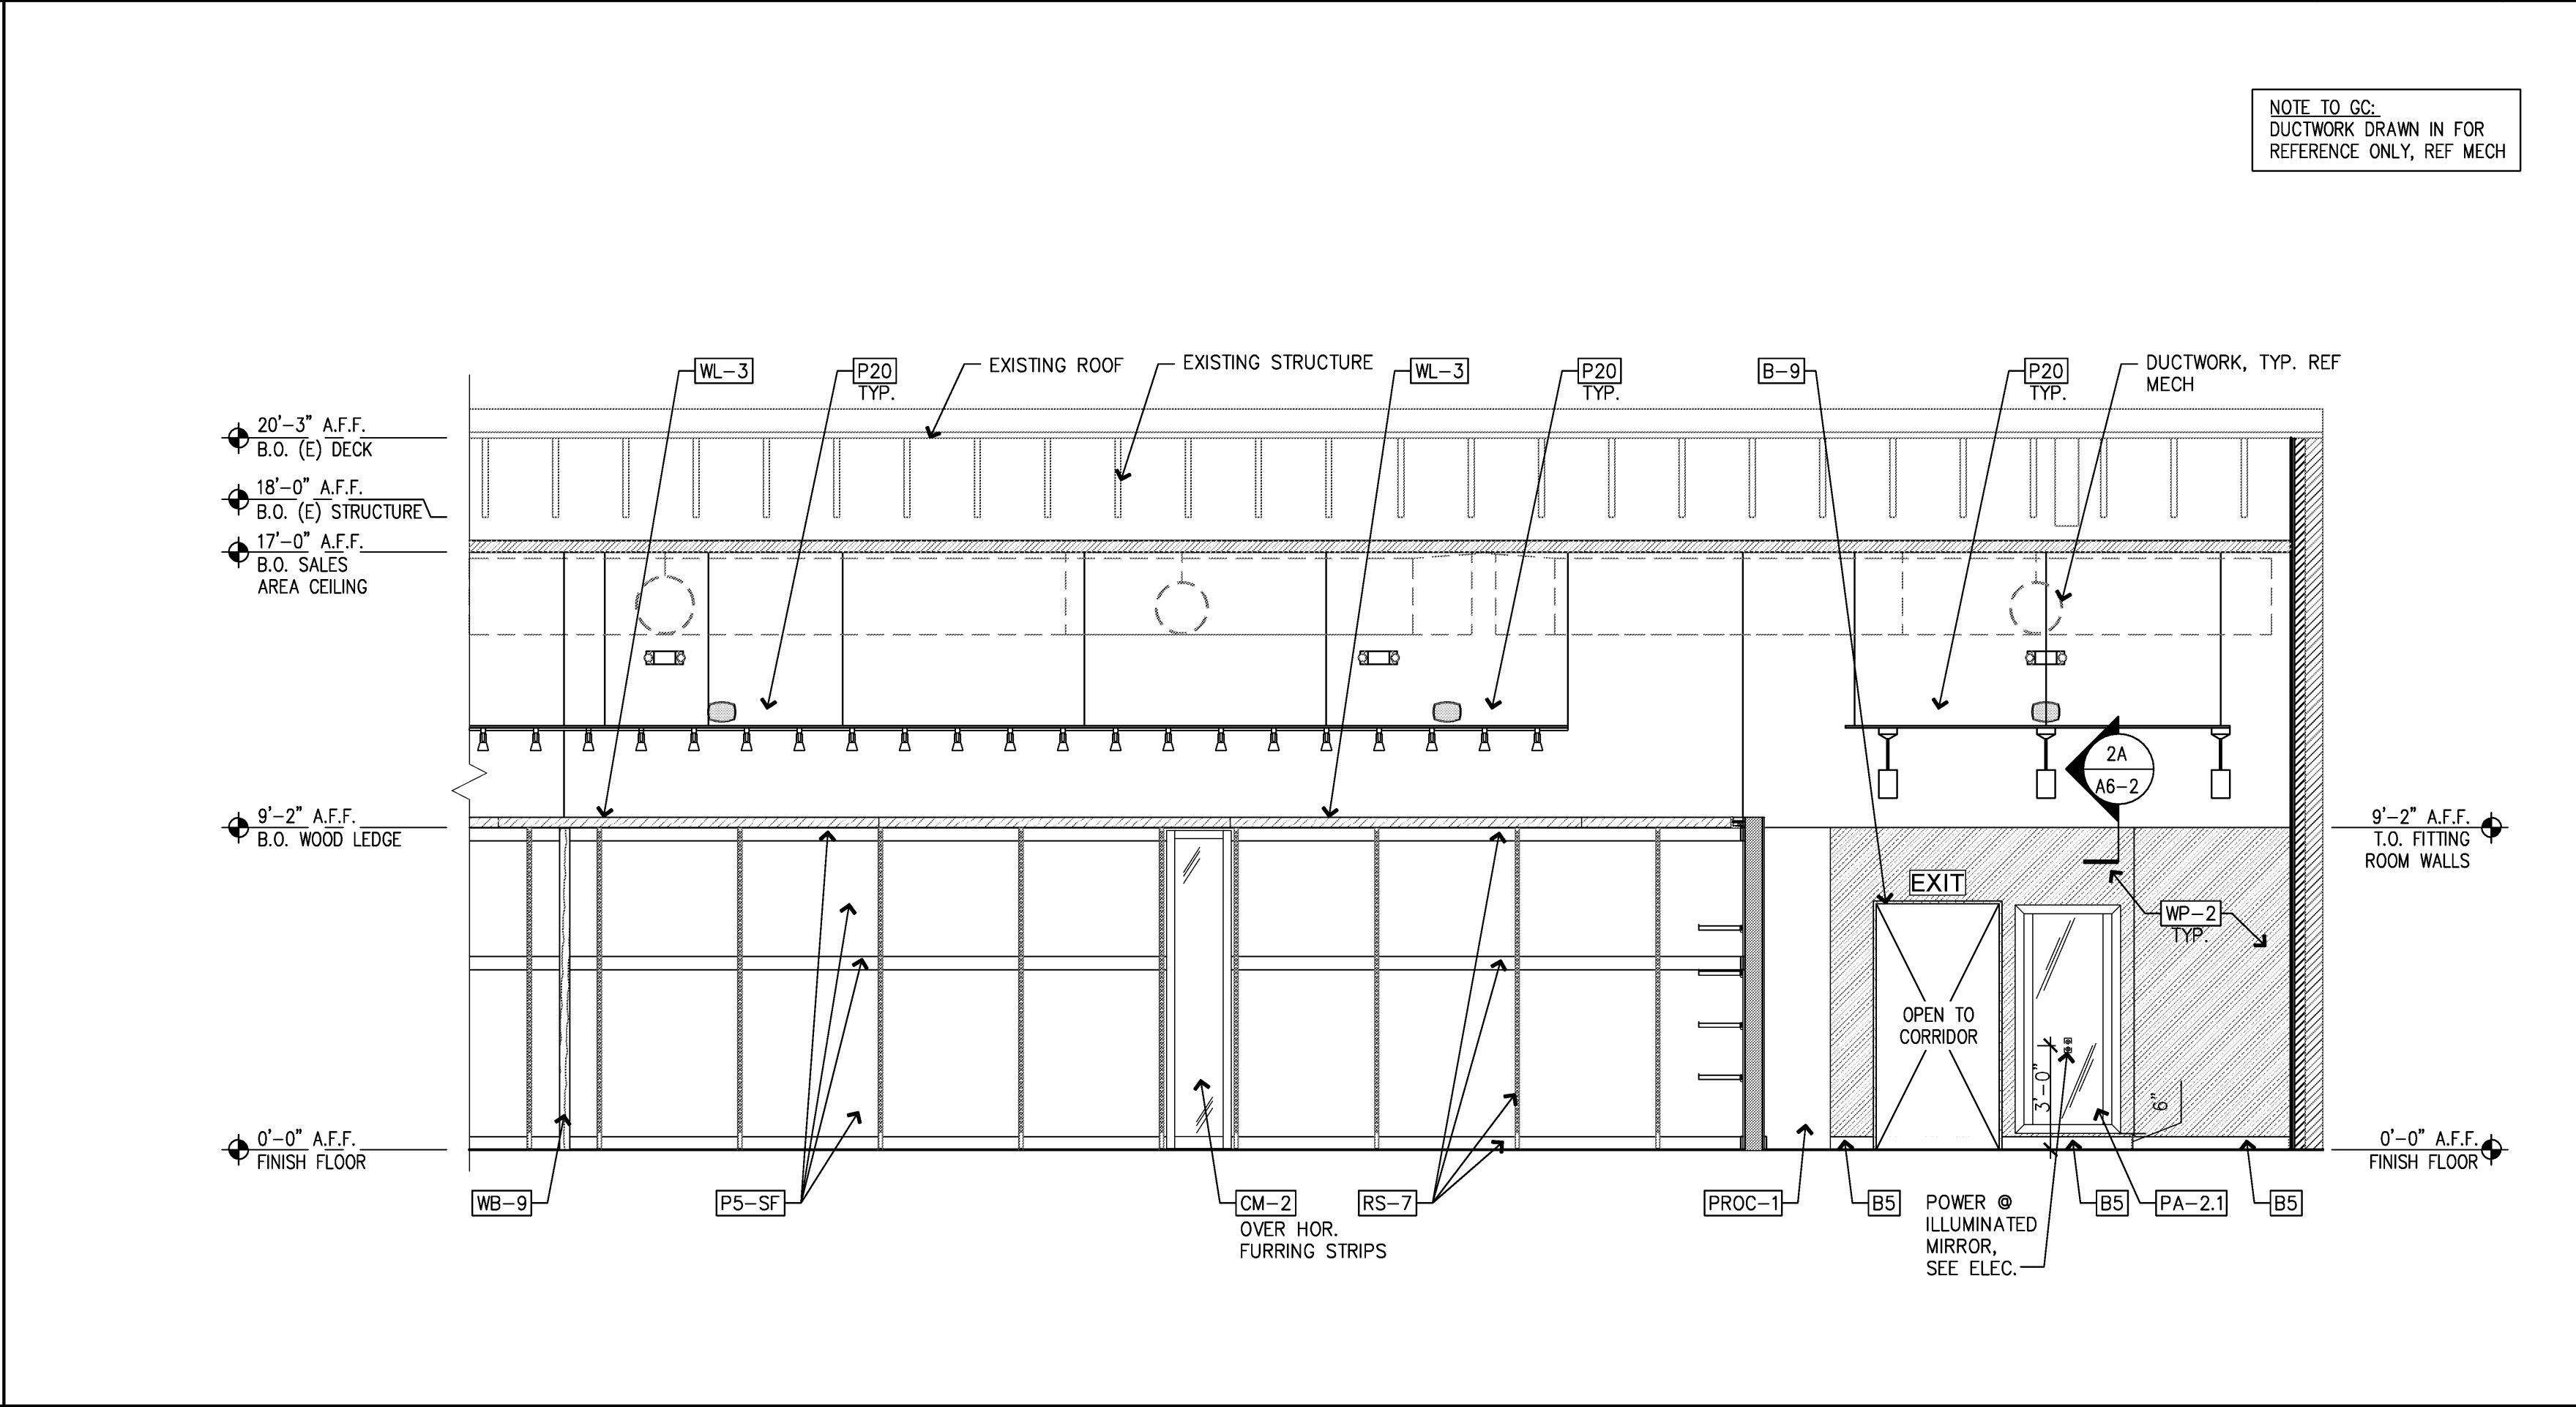

BUILDING SECTION

SCALE:
1/4" = 1'-0"

1

NEW STORE

ATHLETA

GAP INC.
STORE DEVELOPMENT
2 FOLSOM STREET
SAN FRANCISCO, CA 94105

ORACLE ID:
140261

STORE NUMBER:
7341

DESIGN TYPE:
DERBY B

GENERATION:
21Q34

PROTOTYPE DATE:
1/8/2021

OPENING:
2021

STORE LOCATION:
STATION PARK
230 NE PROMONTORY
SPACE C-120
FARMINGTON, UT 84025

ARCHITECT INFO:

brr

ARCHITECT OF RECORD:
MARIAH MEYER
8131 METCALF AVE
SUITE 300
OVERLAND PARK, KS 66204
www.brrarch.com
TEL: 913-262-9095
FAX: 913-262-9044

CONSULTANT INFO:

PROFESSIONAL STAMP:

ISSUE TYPE:
LL/PERMIT/BID: 02/19/21

REVISIONS:

DRAWN BY: KDA
A/E JOB NUMBER: 65011072

TITLE SHEET:
BUILDING SECTIONS

SHEET NUMBER:
A5-0