

NOT USED



SCALE:
-

4

NOT USED

SCALE:
-

3

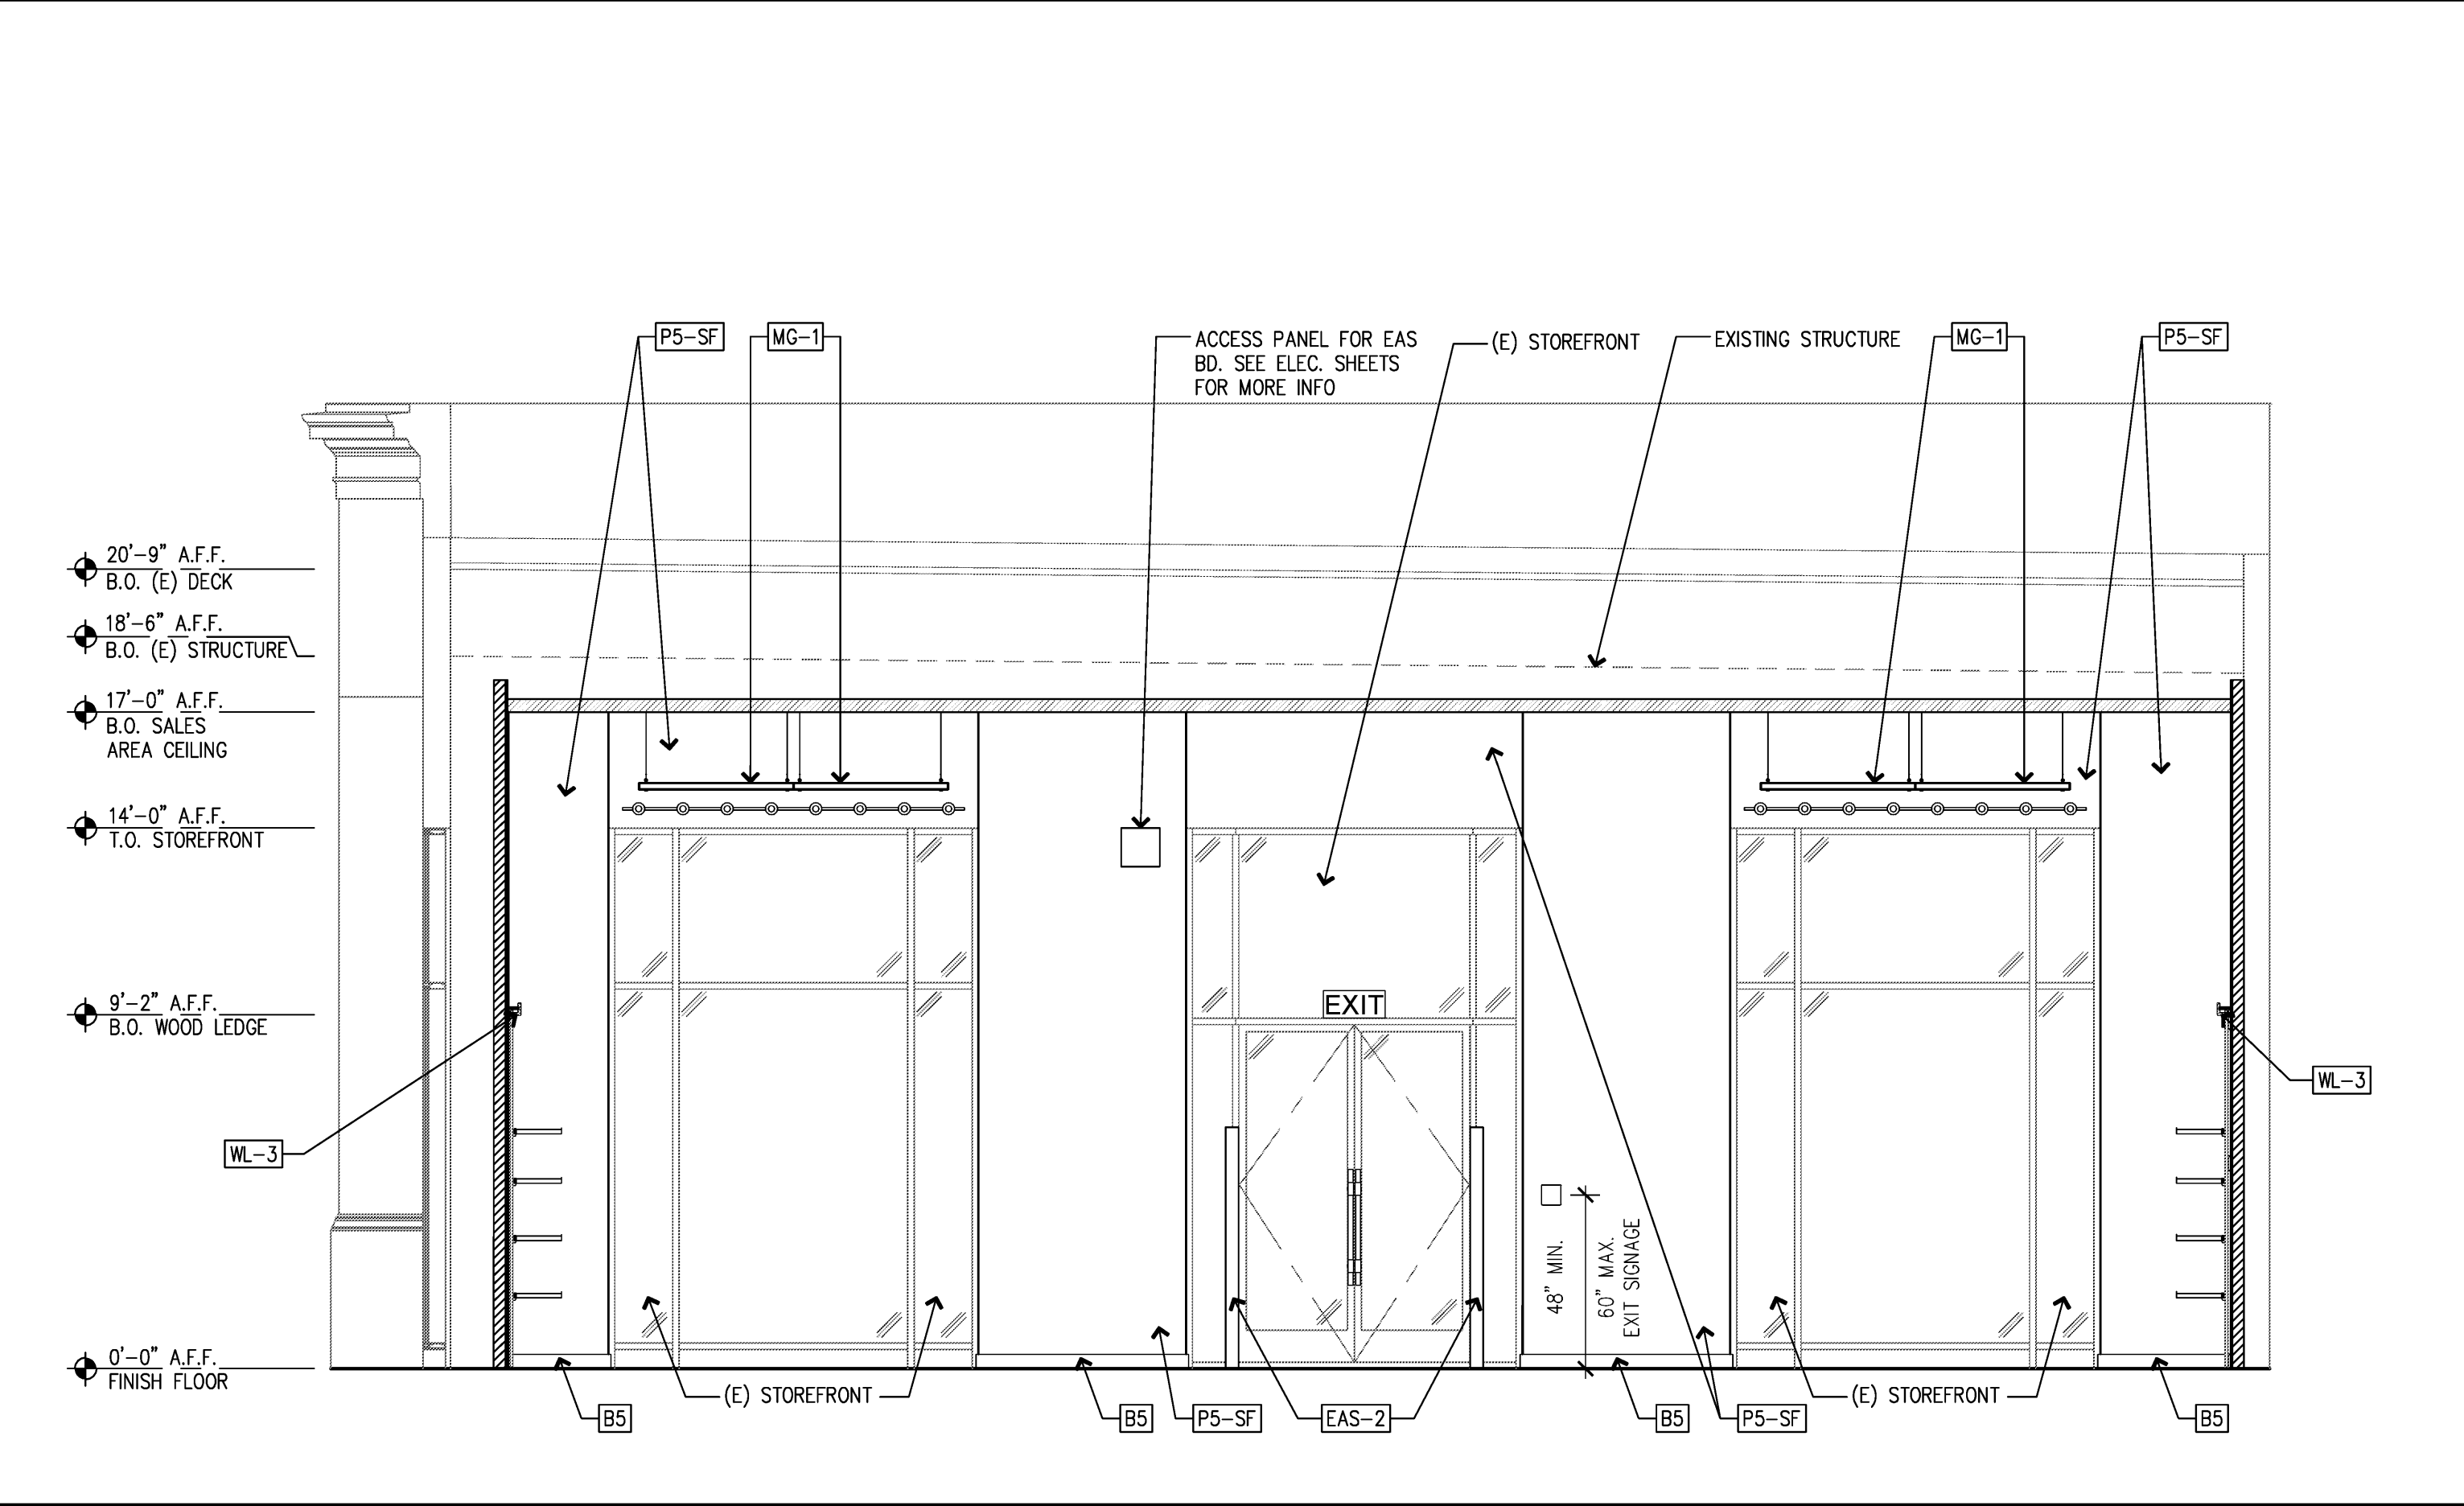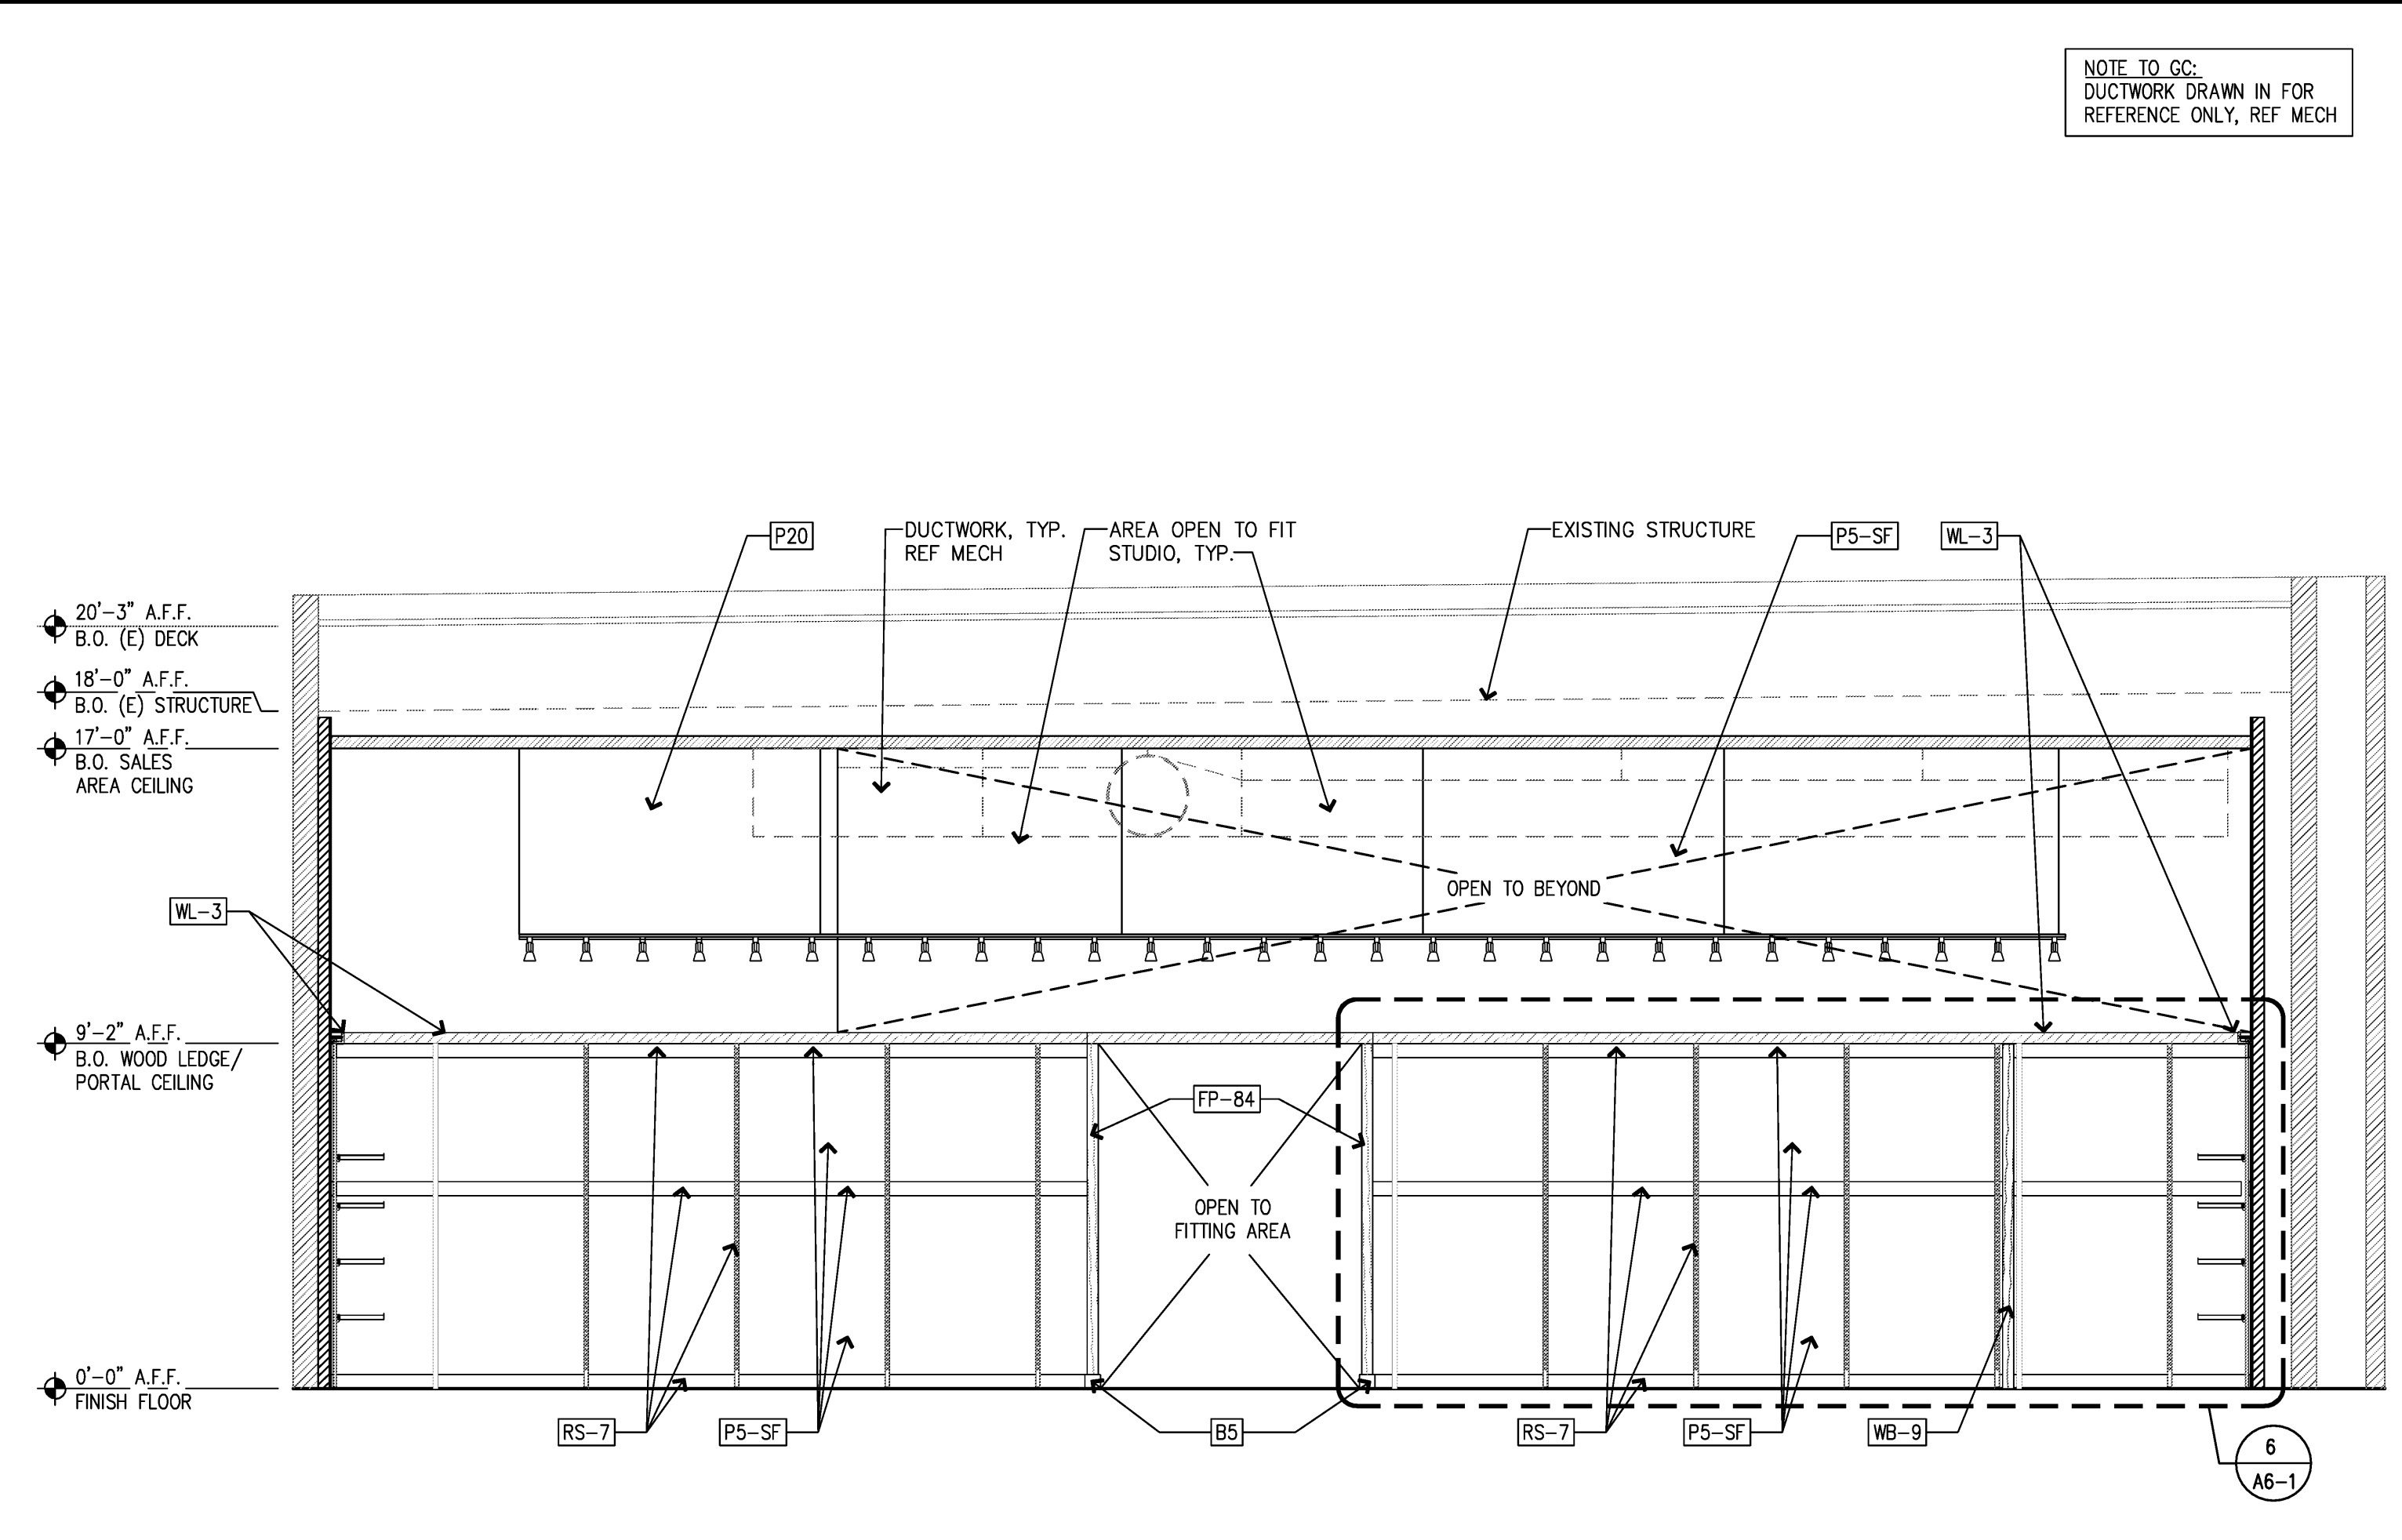

SCALE:
1/4" = 1'-0"

1

NEW STORE



GAP INC.
STORE DEVELOPMENT
2 FOLSOM STREET
SAN FRANCISCO, CA 94105

ORACLE I.D.:
140261

STORE NUMBER:
7341

STORE LOCATION:
STATION PARK
230 NE PROMONTORY
SPACE C-120
FARMINGTON, UT 84025

DESIGN TYPE:
DERBY B

GENERATION:
21Q34

PROTOTYPE DATE:
1/8/2021

OPENING:
2021

ARCHITECT INFO:



ARCHITECT OF RECORD:
MARIAH MEYER
8131 METCALF AVE
SUITE 300
OVERLAND PARK, KS 66204
www.brrarch.com
TEL: 913-262-9095
FAX: 913-262-9044

CONSULTANT INFO:

PROFESSIONAL STAMP:

ISSUE TYPE:

LL/PERMIT/BID: 02/19/21

REVISIONS:

DRAWN BY: KDA

A/E JOB NUMBER: 65011072

TITLE SHEET:
INTERIOR ELEVATIONS

SHEET NUMBER:
A5-1