



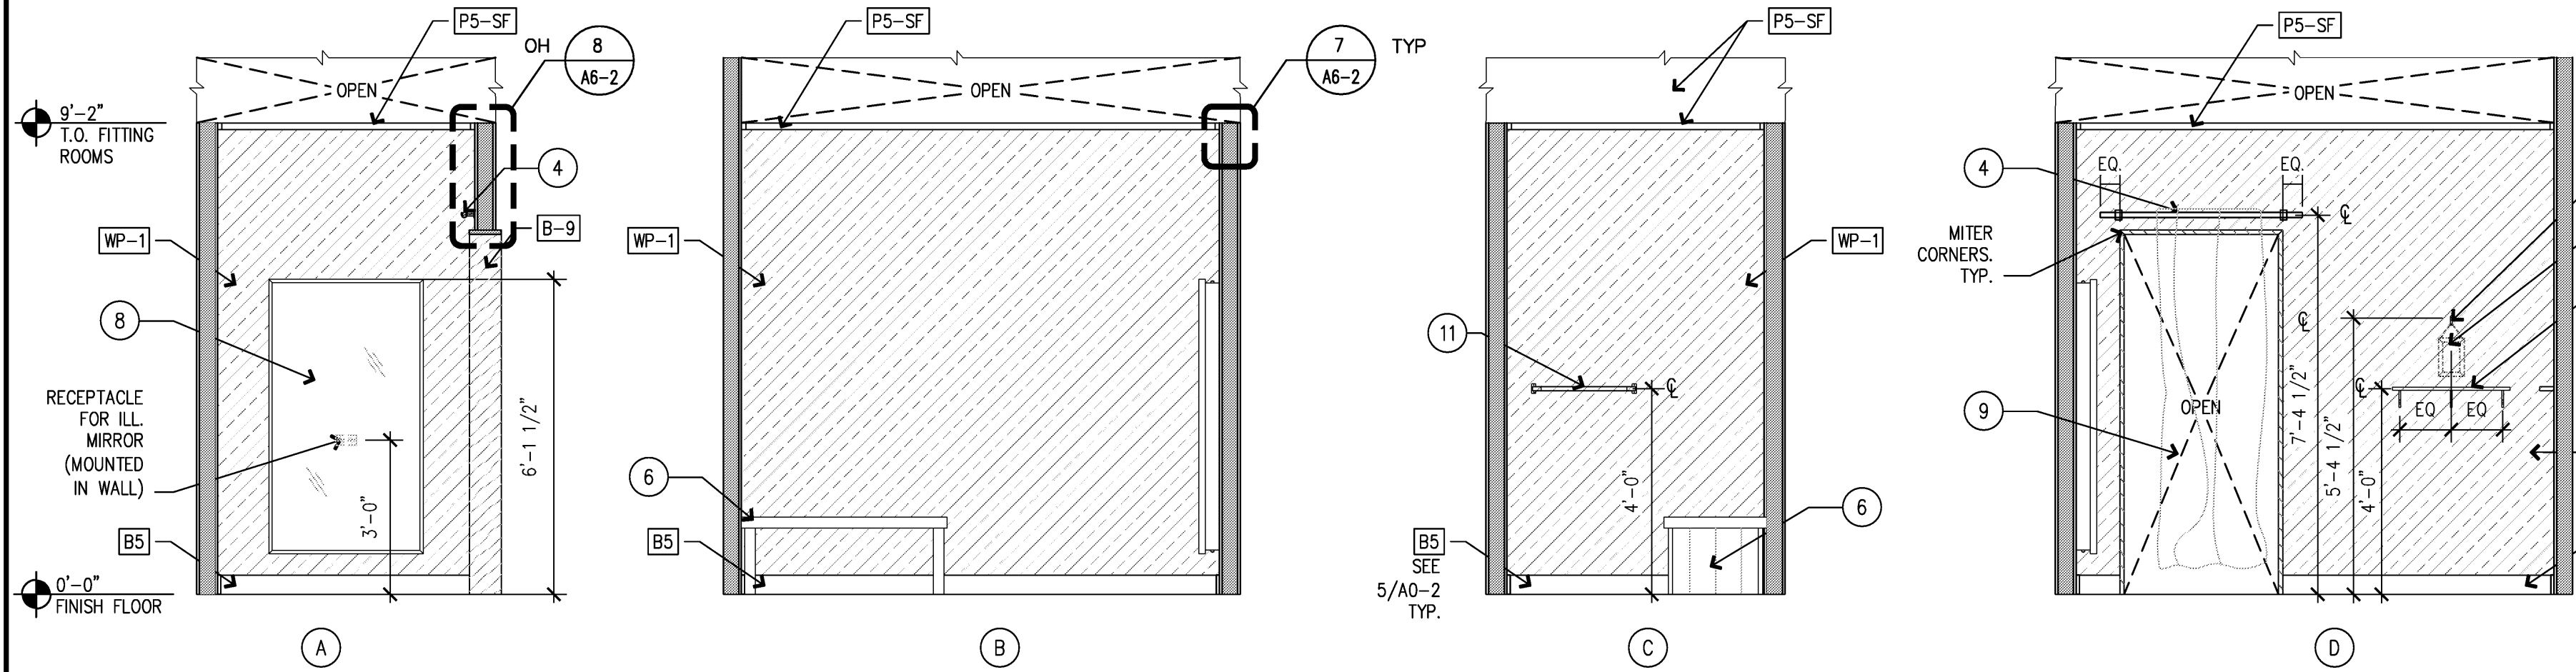

ACCESSIBLE FITTING ROOM ELEVATIONS

SCALE  
3/8" = 1'-0"


6

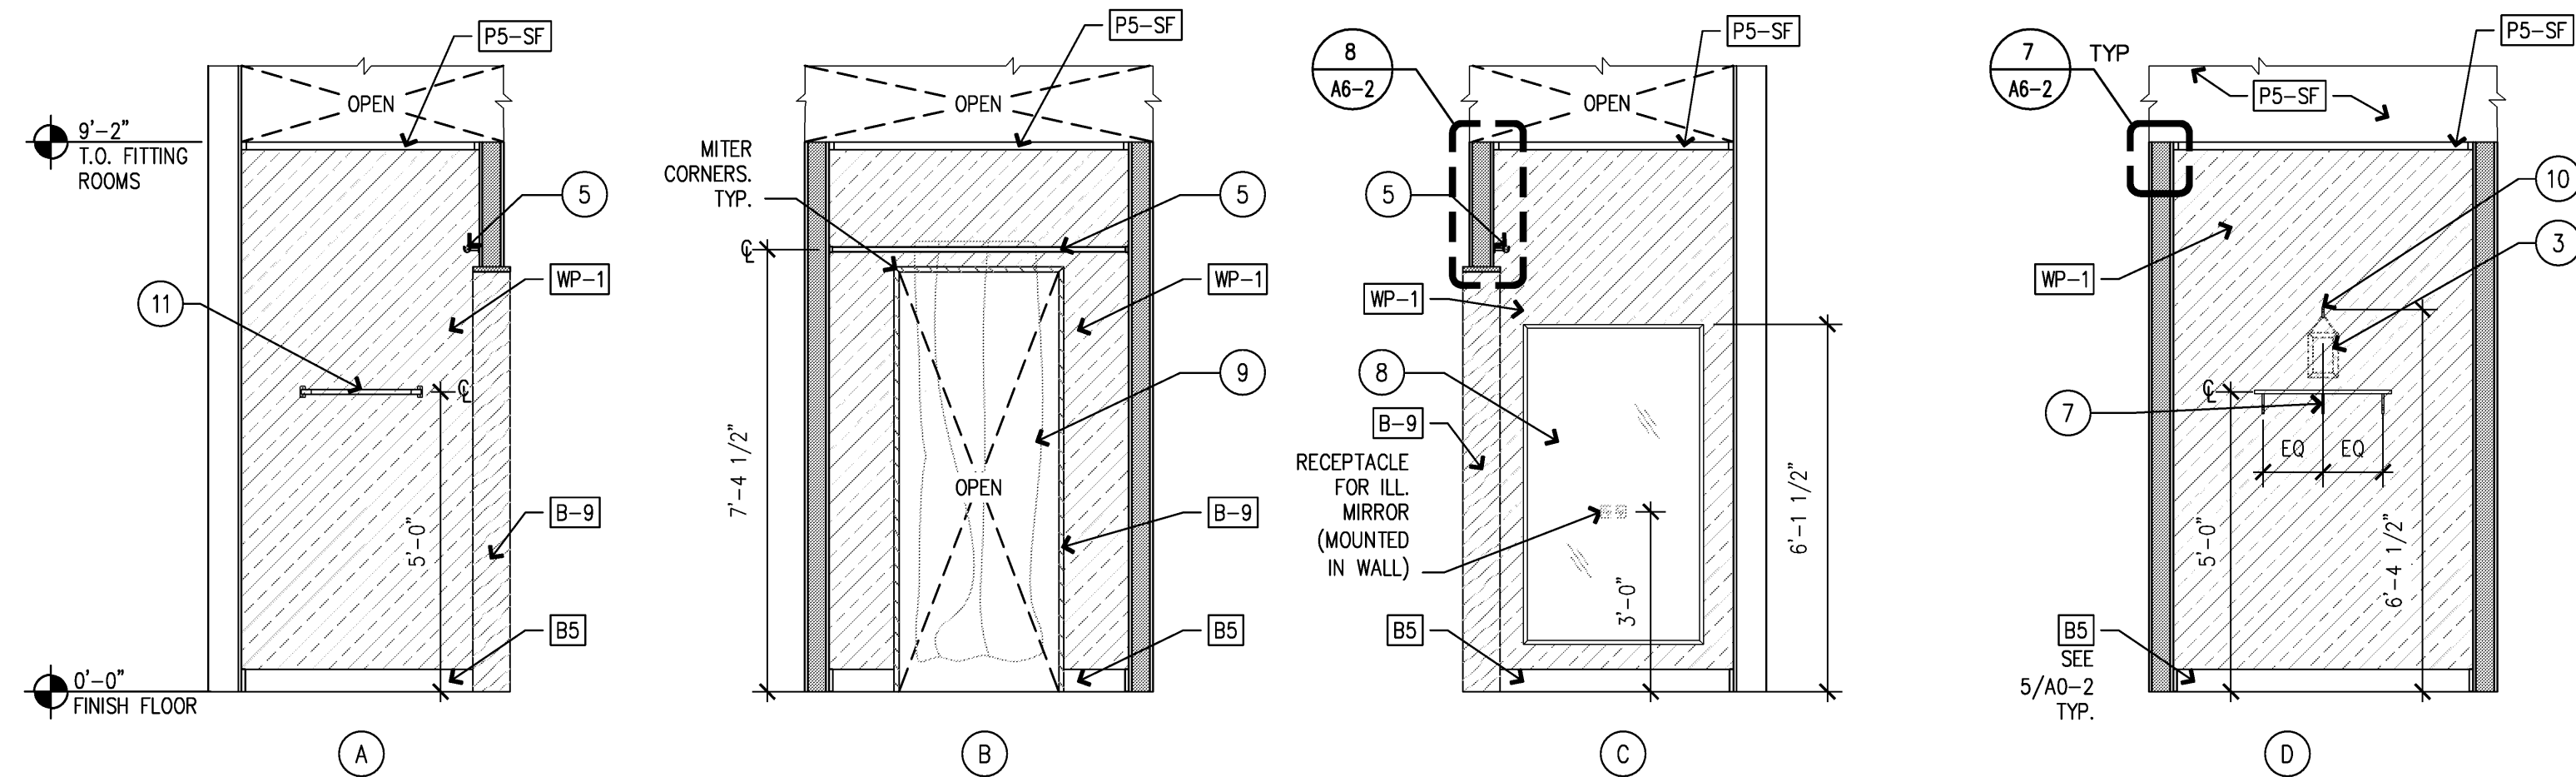

TYPICAL FITTING ROOM ELEVATIONS

SCALE  
3/8" = 1'-0"


5

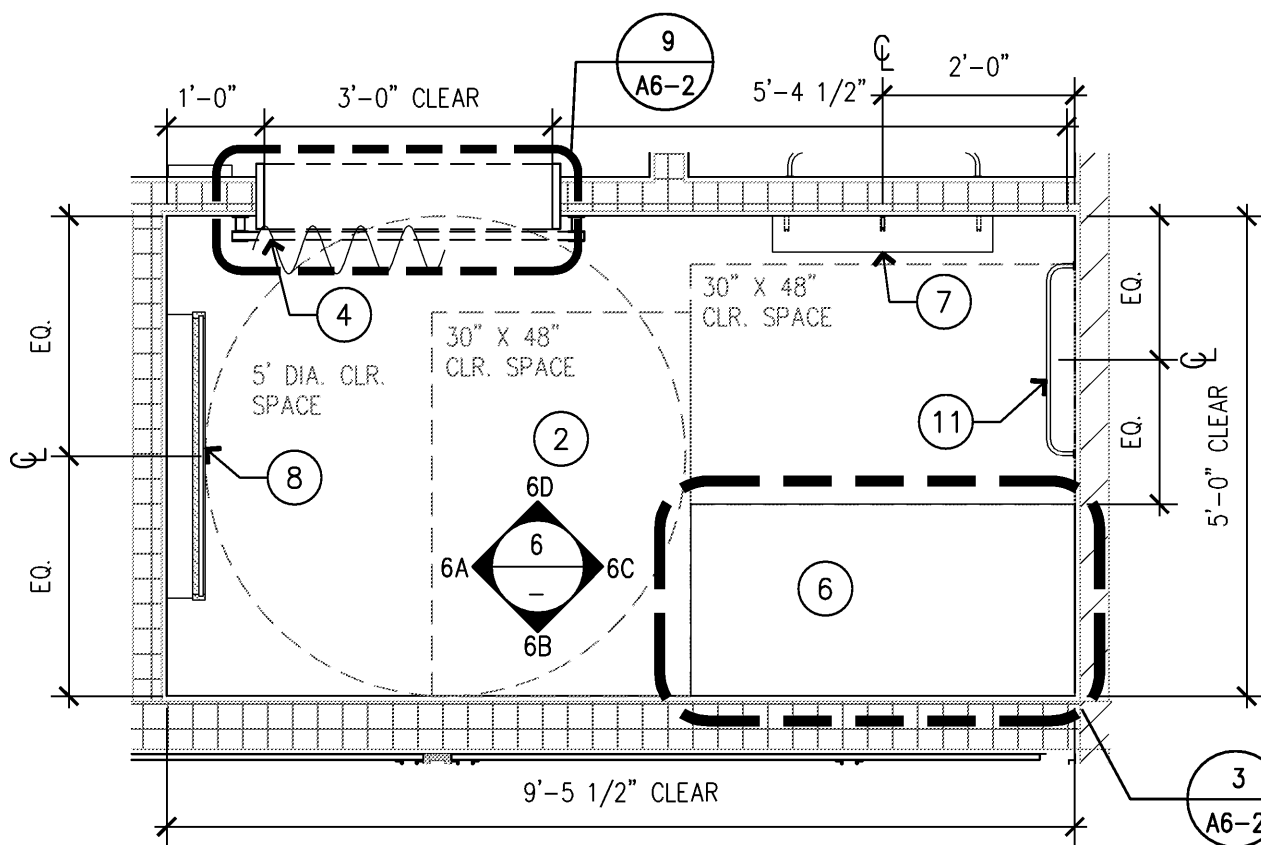

ENLARGED ACCESSIBLE FITTING ROOM PLAN

SCALE  
1/2" = 1'-0"

4

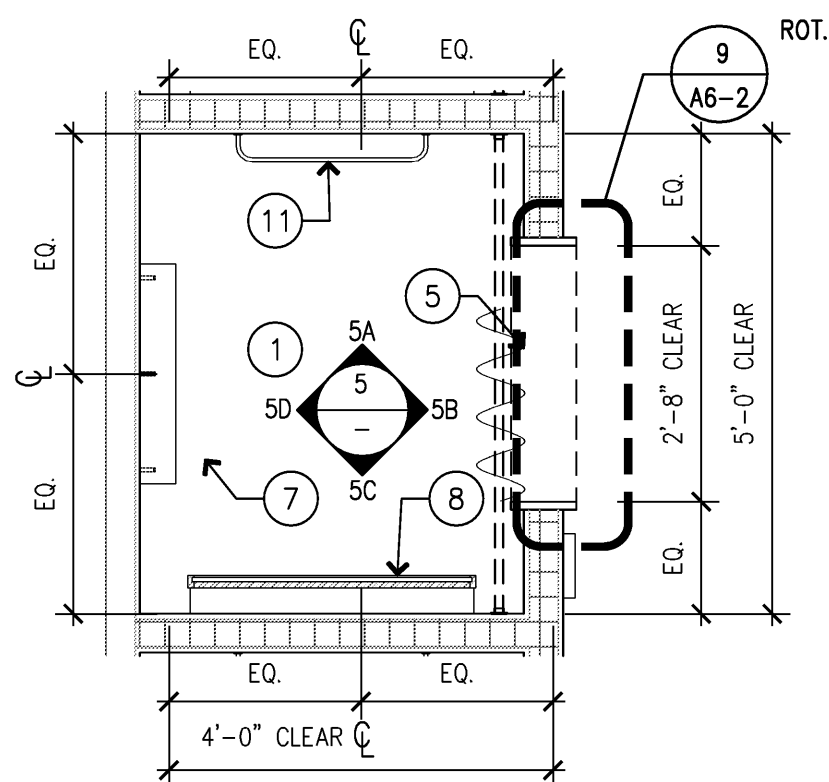

ENLARGED FITTING ROOM PLAN

SCALE  
1/2" = 1'-0"


3

| KEY | DESCRIPTION                                                                      | KEY CODE       |
|-----|----------------------------------------------------------------------------------|----------------|
| 1   | FITTING ROOM                                                                     |                |
| 2   | ACCESSIBLE FITTING ROOM                                                          |                |
| 3   | HANGING SIGN FOR MARKETING PURPOSES BY OWNER - NOT USED BY CUSTOMER              |                |
| 4   | CENTER CURTAIN ROD WITH OPENING. GC TO CUT CURTAIN ROD WHERE NEEDED              | CB-7.1         |
| 5   | WALL TO WALL CURTAIN ROD. GC TO CUT CURTAIN ROD WHERE NEEDED                     | CB-7           |
| 6   | ACCESSIBLE BENCH                                                                 | AB-7           |
| 7   | FITTING ROOM SHELF WITH HOOKS                                                    | FS-1           |
| 8   | ILLUMINATED MIRROR FRAME AT FITTING ROOM                                         | M-2            |
| 9   | INSTALL CURTAIN SO THAT SEAMS OF CURTAIN WILL FACE INTERIOR OF FITTING ROOM      | CB-7<br>CB-7.1 |
| 10  | FITTING ROOM MARKETING HOOK - NOT USED BY CUSTOMER                               | FH-5           |
| 11  | HANGBAR                                                                          | HG-3           |
| 12  | CLEAR CORNER GUARDS AT ALL OUTER CORNERS                                         | WG-3           |
| 13  | RECESSED RECEPTACLE, REFER TO ELEC. SHEETS. SEE D1-0 FOR LOCATION/TRENCHING INFO |                |
| 14  | HI-LO DRINKING FOUNTAIN; REFER TO PLUMB. SHEETS                                  |                |

ENLARGED FIT STUDIO PLAN

SCALE  
-

2

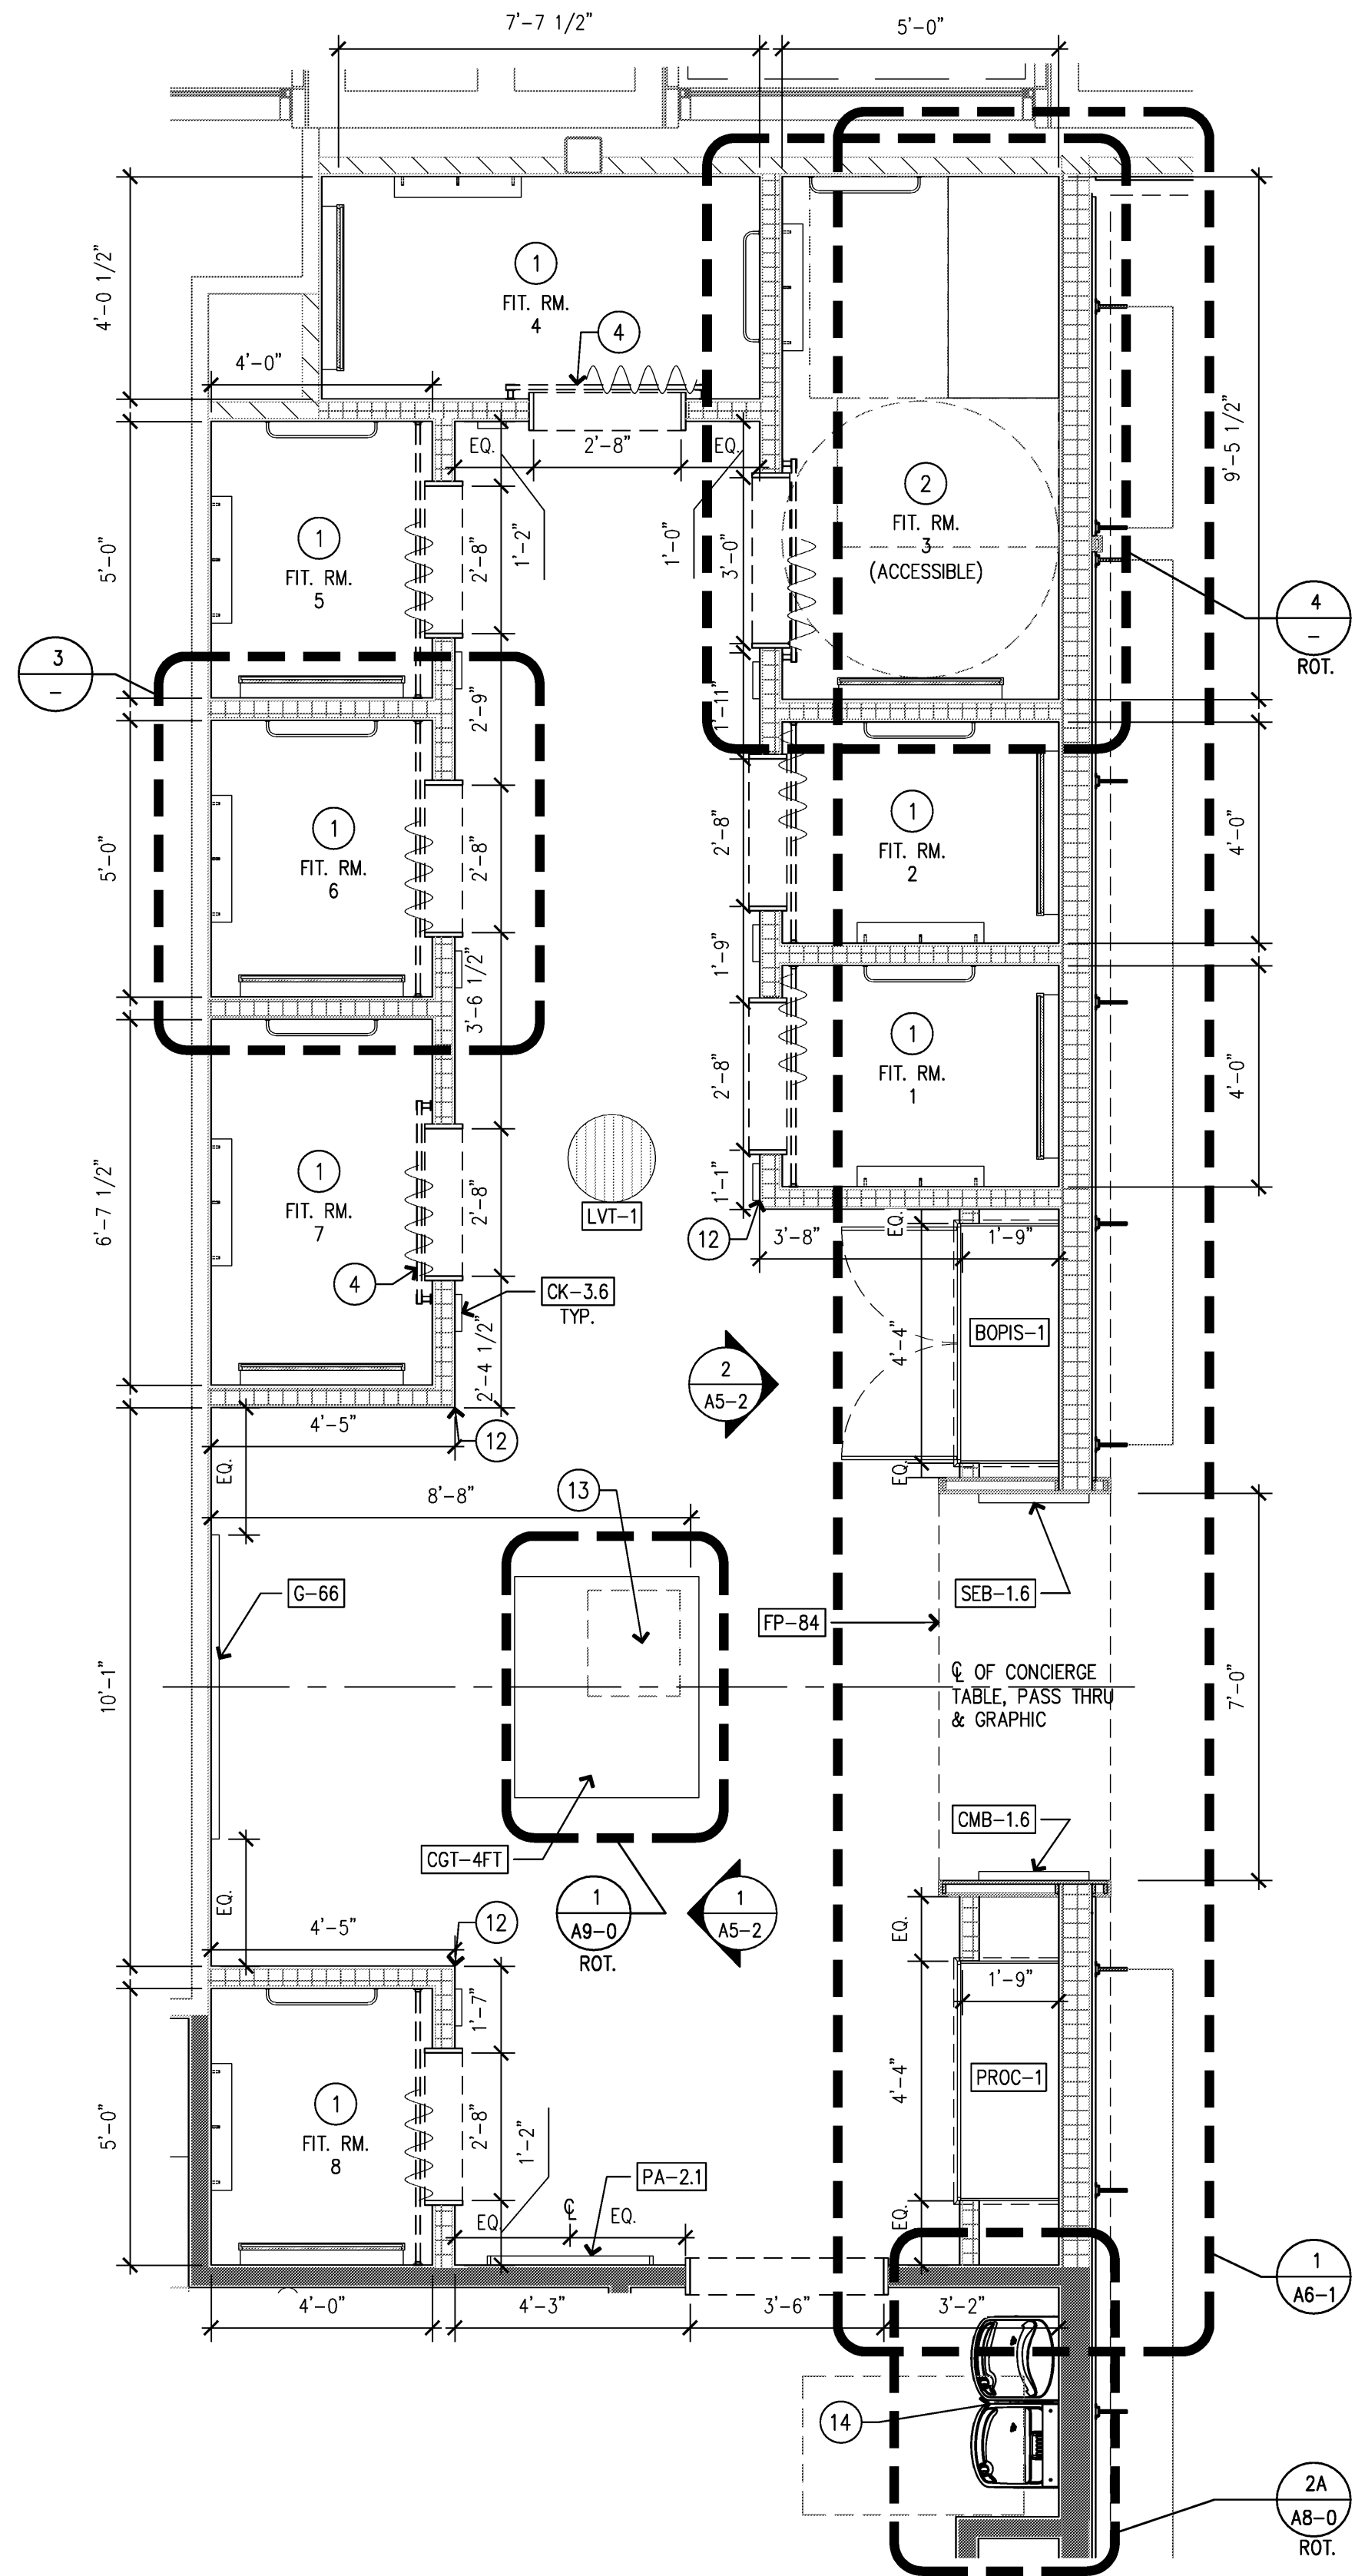

ENLARGED FIT STUDIO PLAN

SCALE  
3/8" = 1'-0"

1

NEW STORE



GAP INC.  
STORE DEVELOPMENT  
2 FOLSOM STREET  
SAN FRANCISCO, CA 94105

ORACLE ID:

140261

STORE NUMBER:

7341

STORE LOCATION:

**STATION PARK**  
230 NE PROMONTORY  
SPACE C-120  
FARMINGTON, UT 84025

DESIGN TYPE:

DERBY B

GENERATION:

21Q34

PROTOTYPE DATE:

1/8/2021

OPENING:

2021

ARCHITECT INFO:



ARCHITECT OF RECORD:

MARIAH MEYER  
8131 METCALF AVE  
SUITE 300  
OVERLAND PARK, KS 66204

www.brrarch.com

TEL: 913-262-9095  
FAX: 913-262-9044

CONSULTANT INFO:

PROFESSIONAL STAMP:

ISSUE TYPE:

LL/PERMIT/BID:

02/19/21

REVISIONS:

DRAWN BY:

KDA

A/E JOB NUMBER:

65011072

TITLE SHEET:

ENLARGED FIT STUDIO  
PLANS AND ELEVATIONS

SHEET NUMBER:

A6-0