




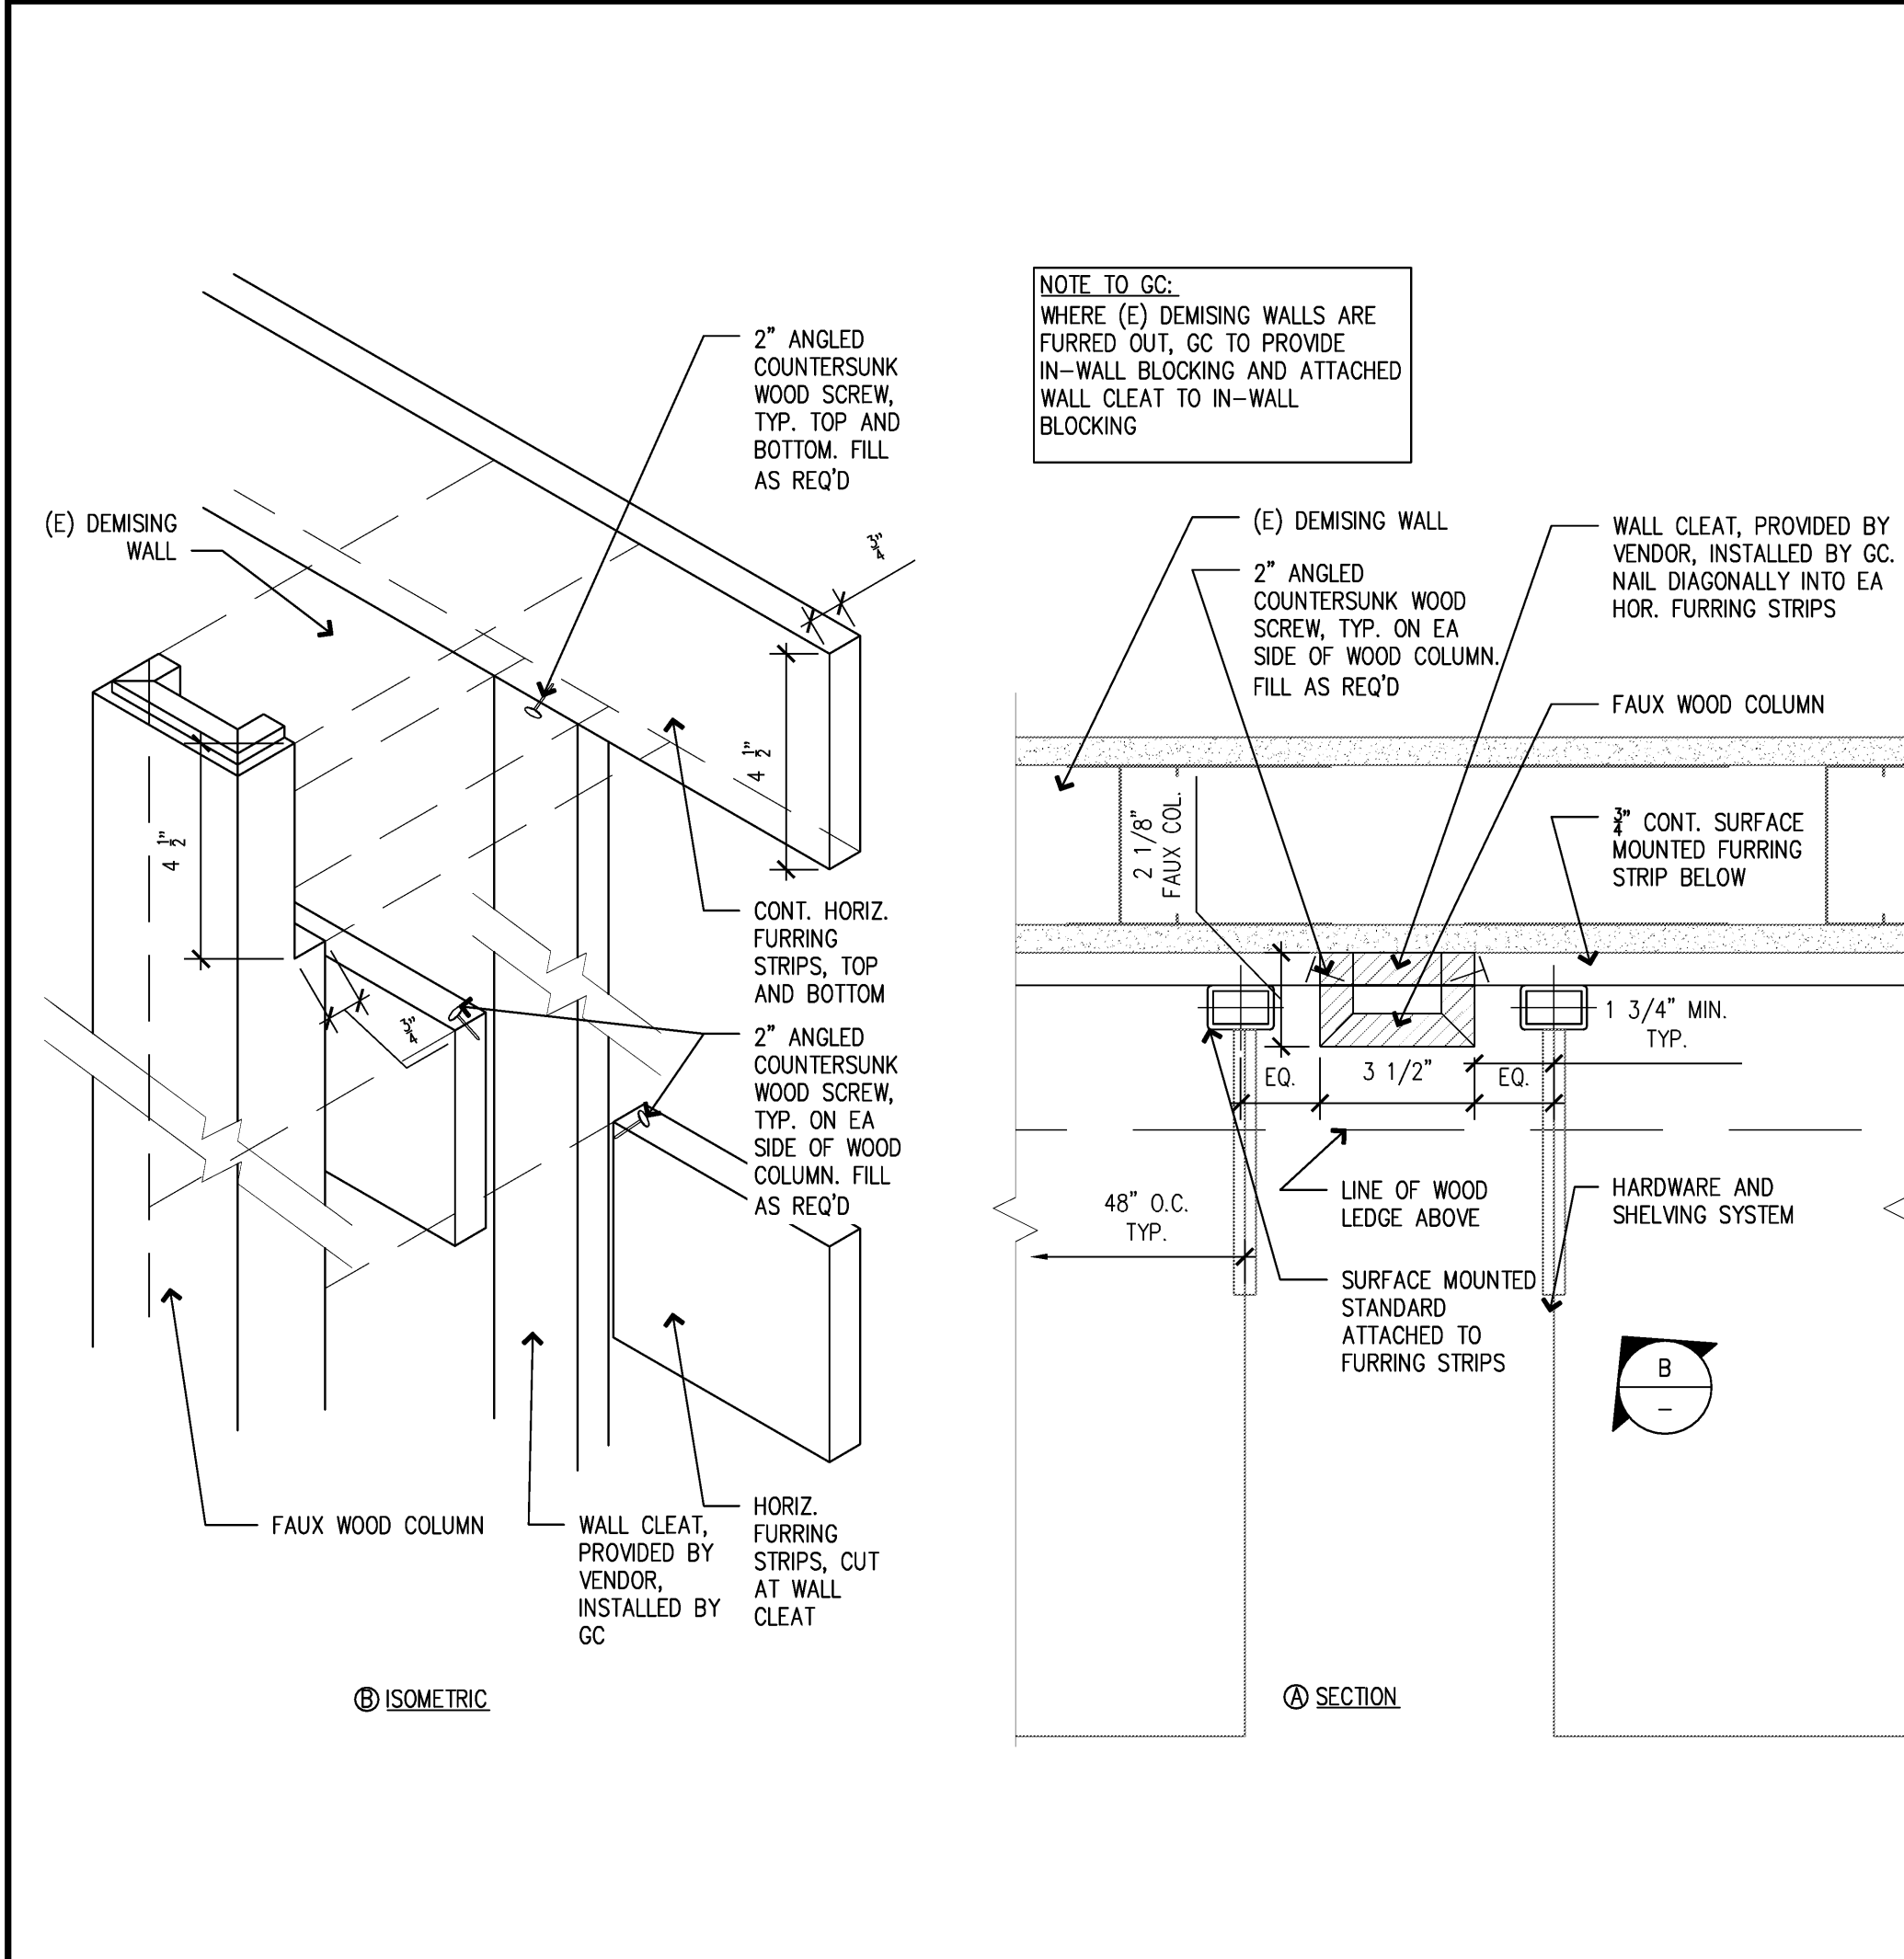


FAUX WOOD COLUMN DETAIL

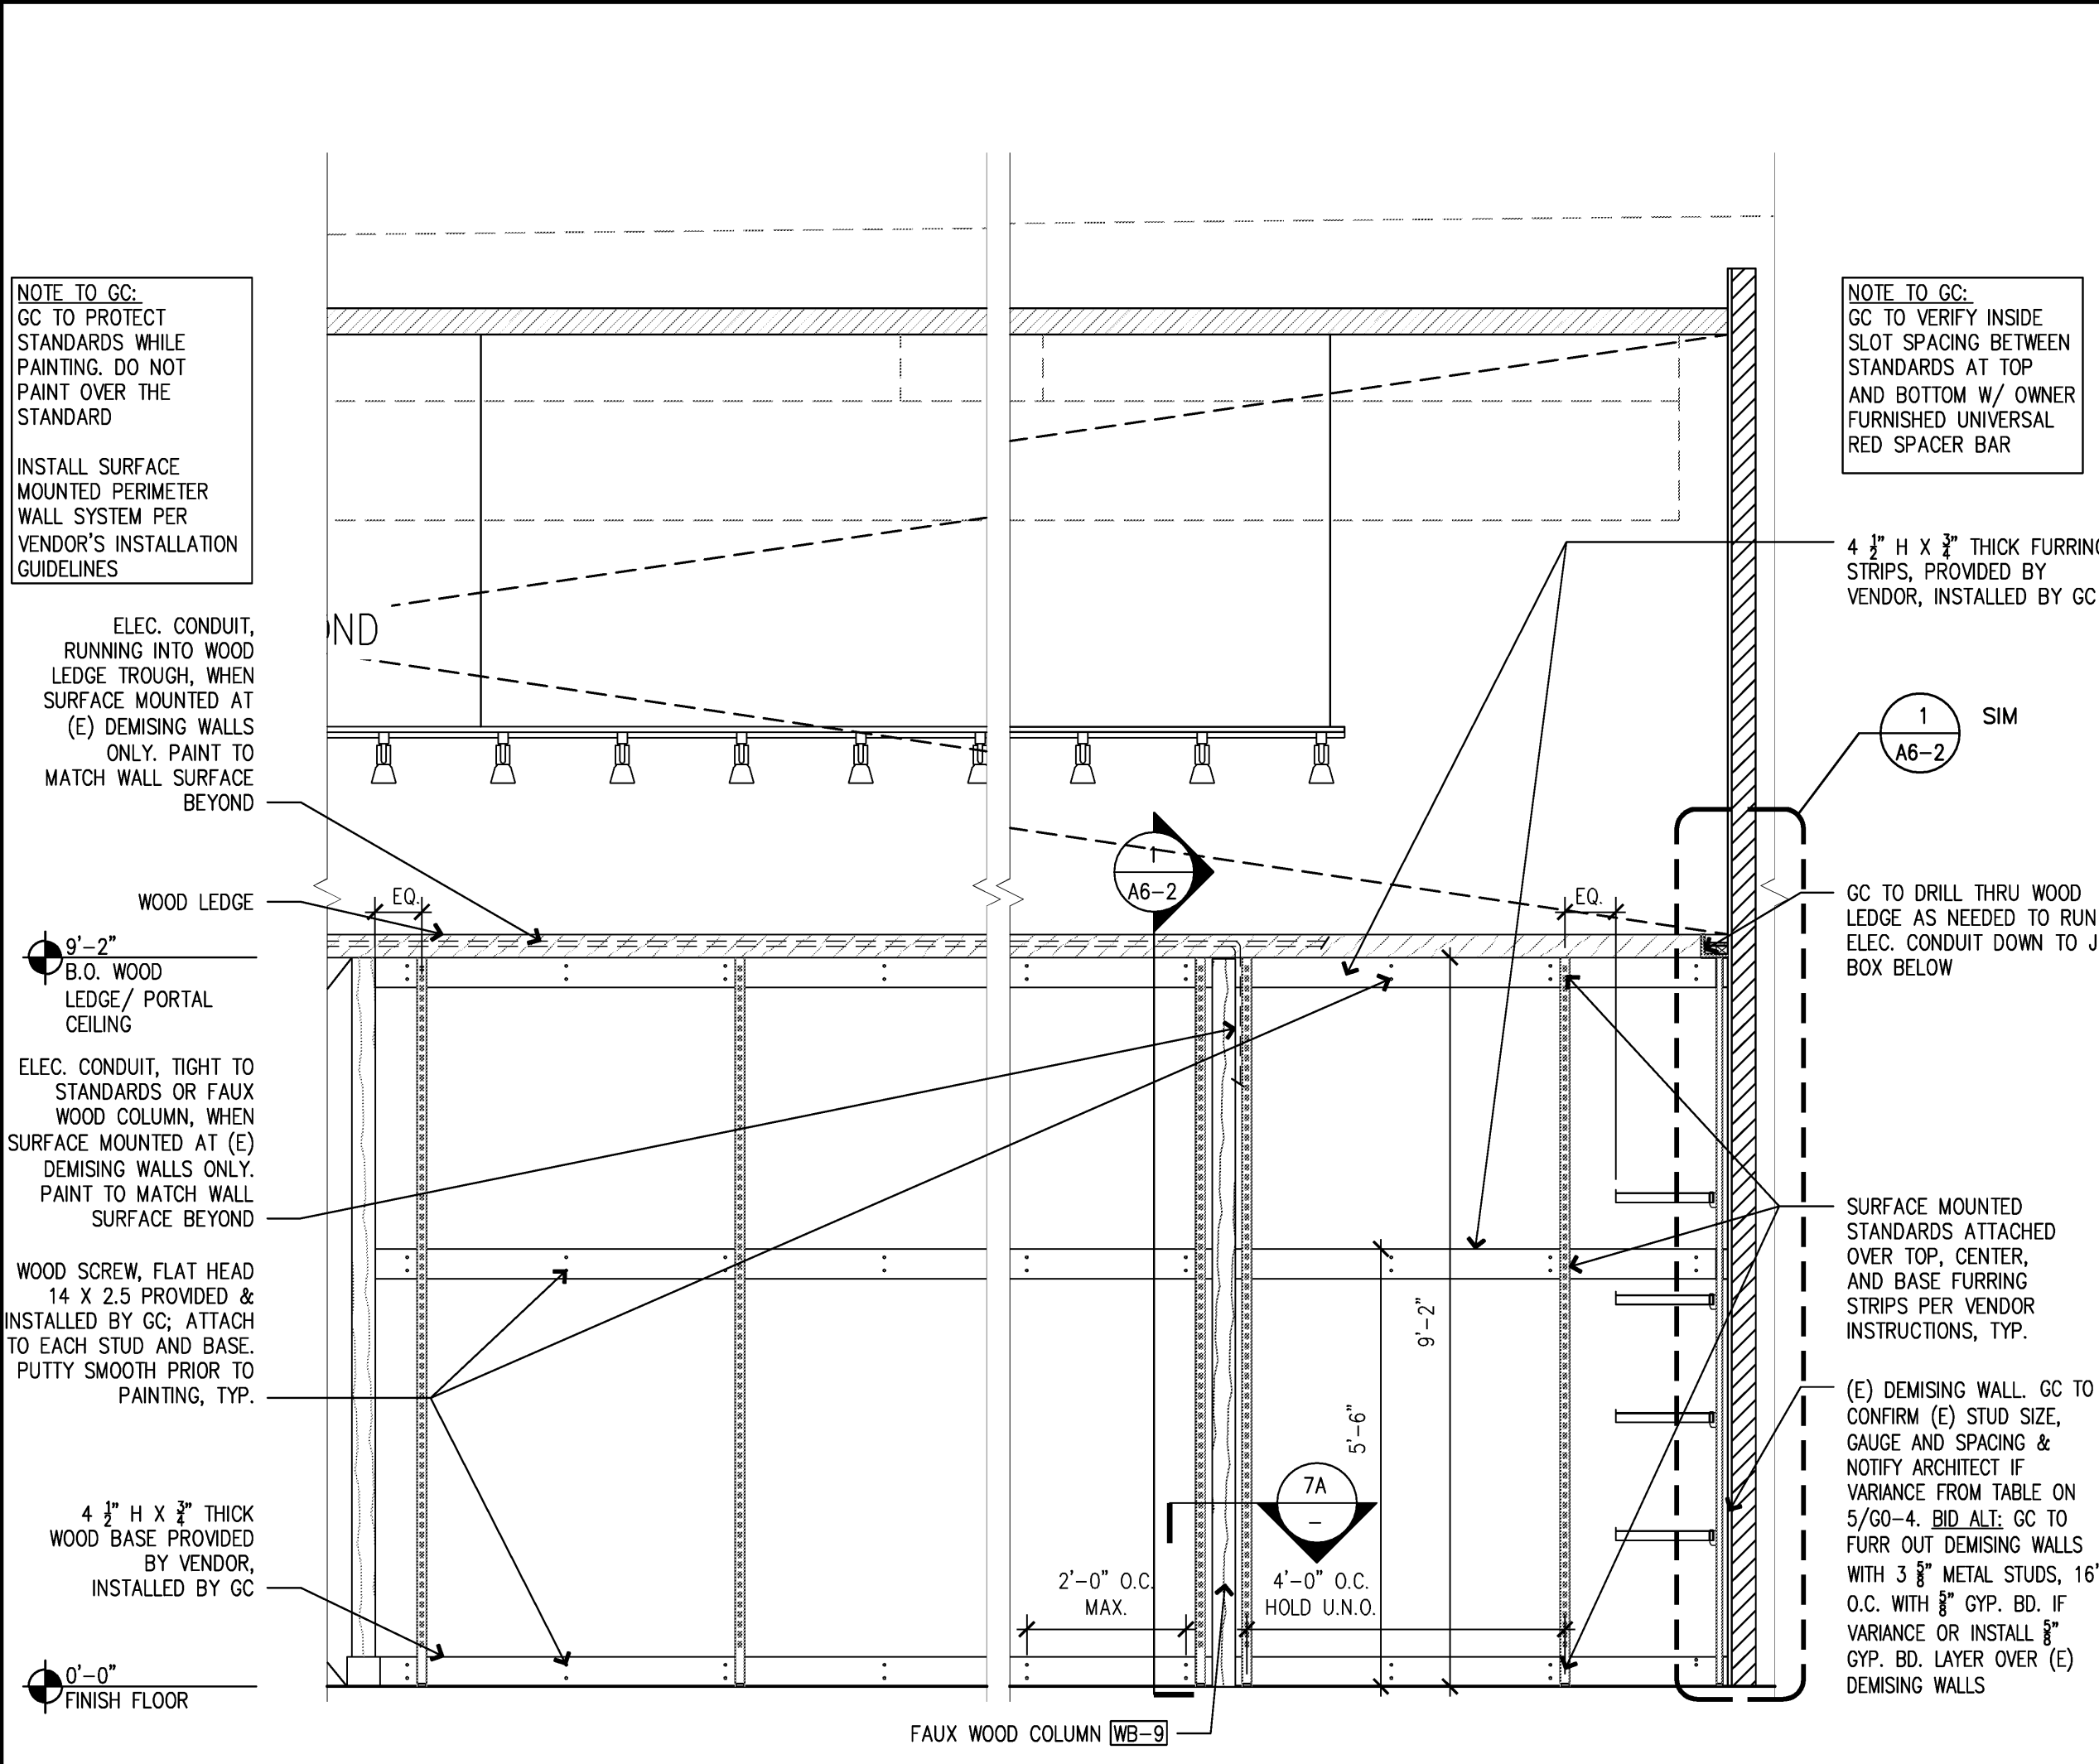


DIVIDER WALL ELEVATION

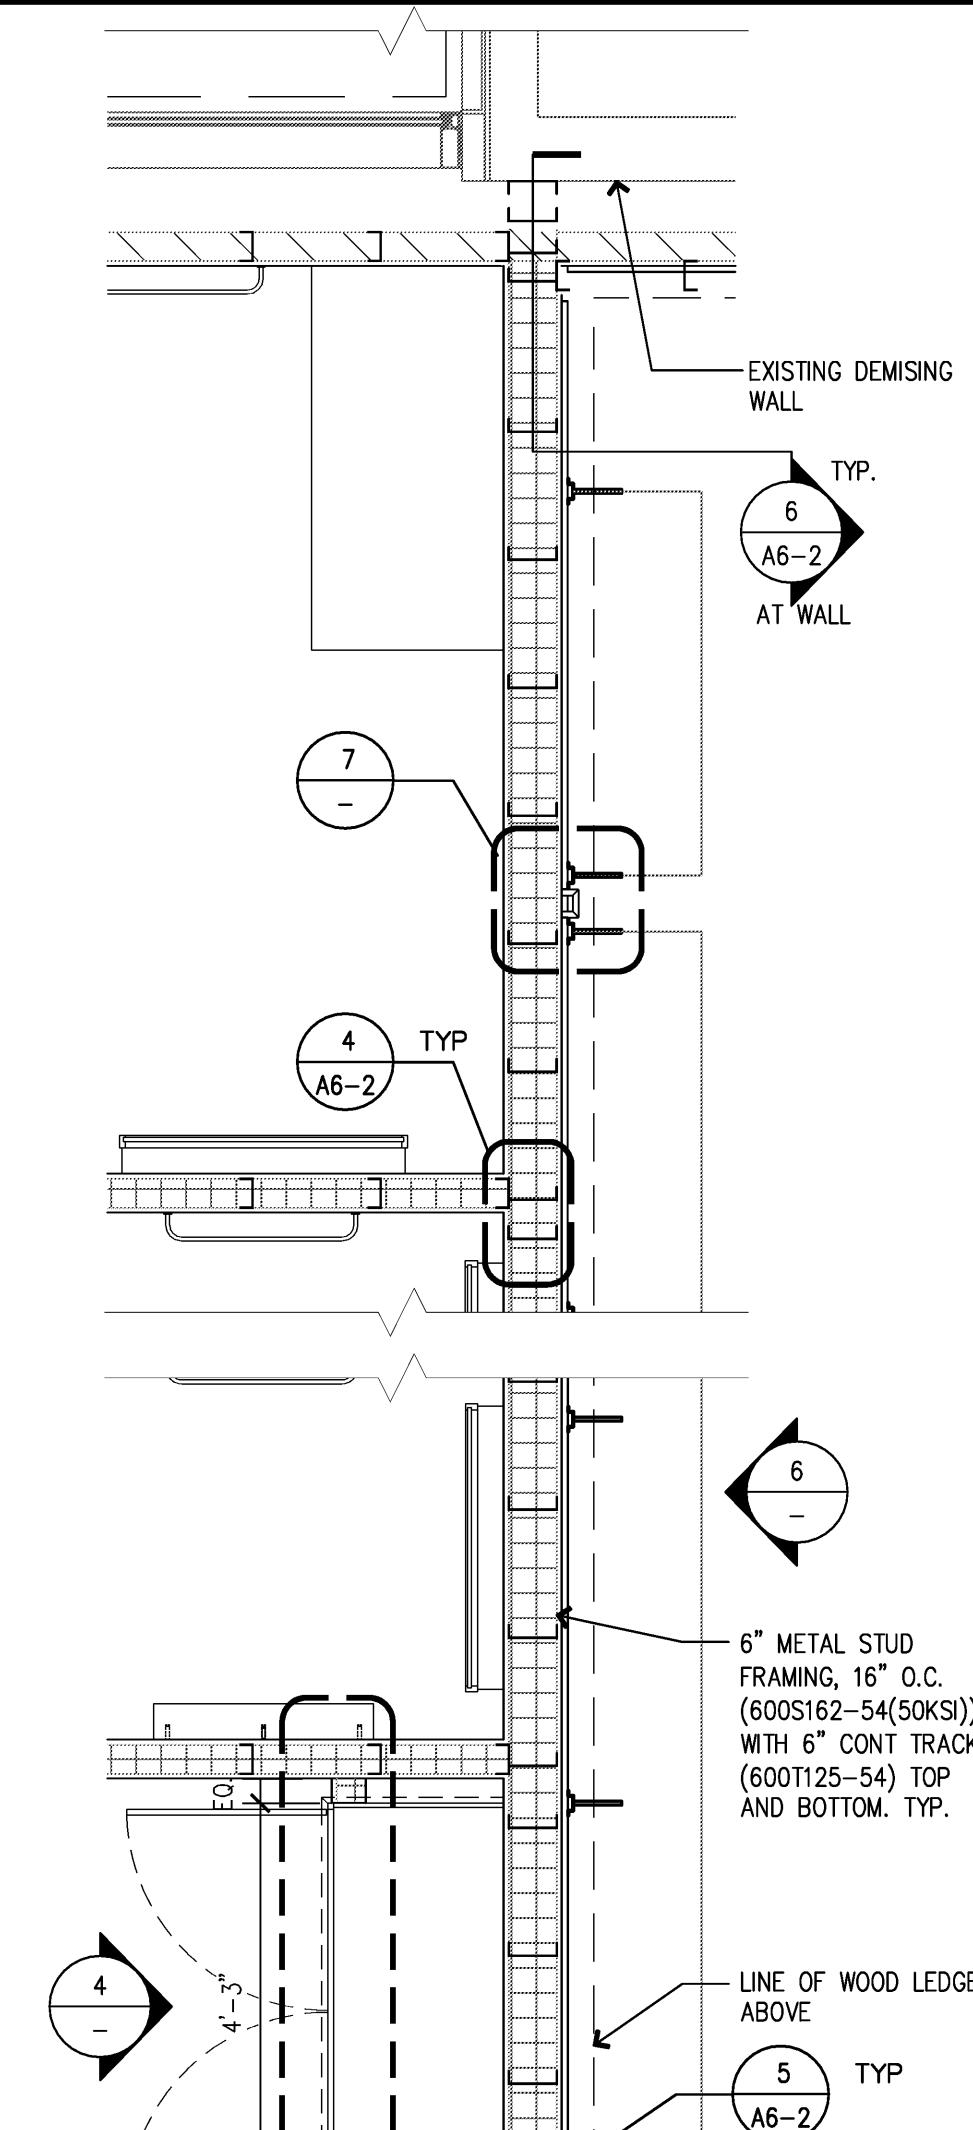


ENLARGED DIVIDER WALL PLAN

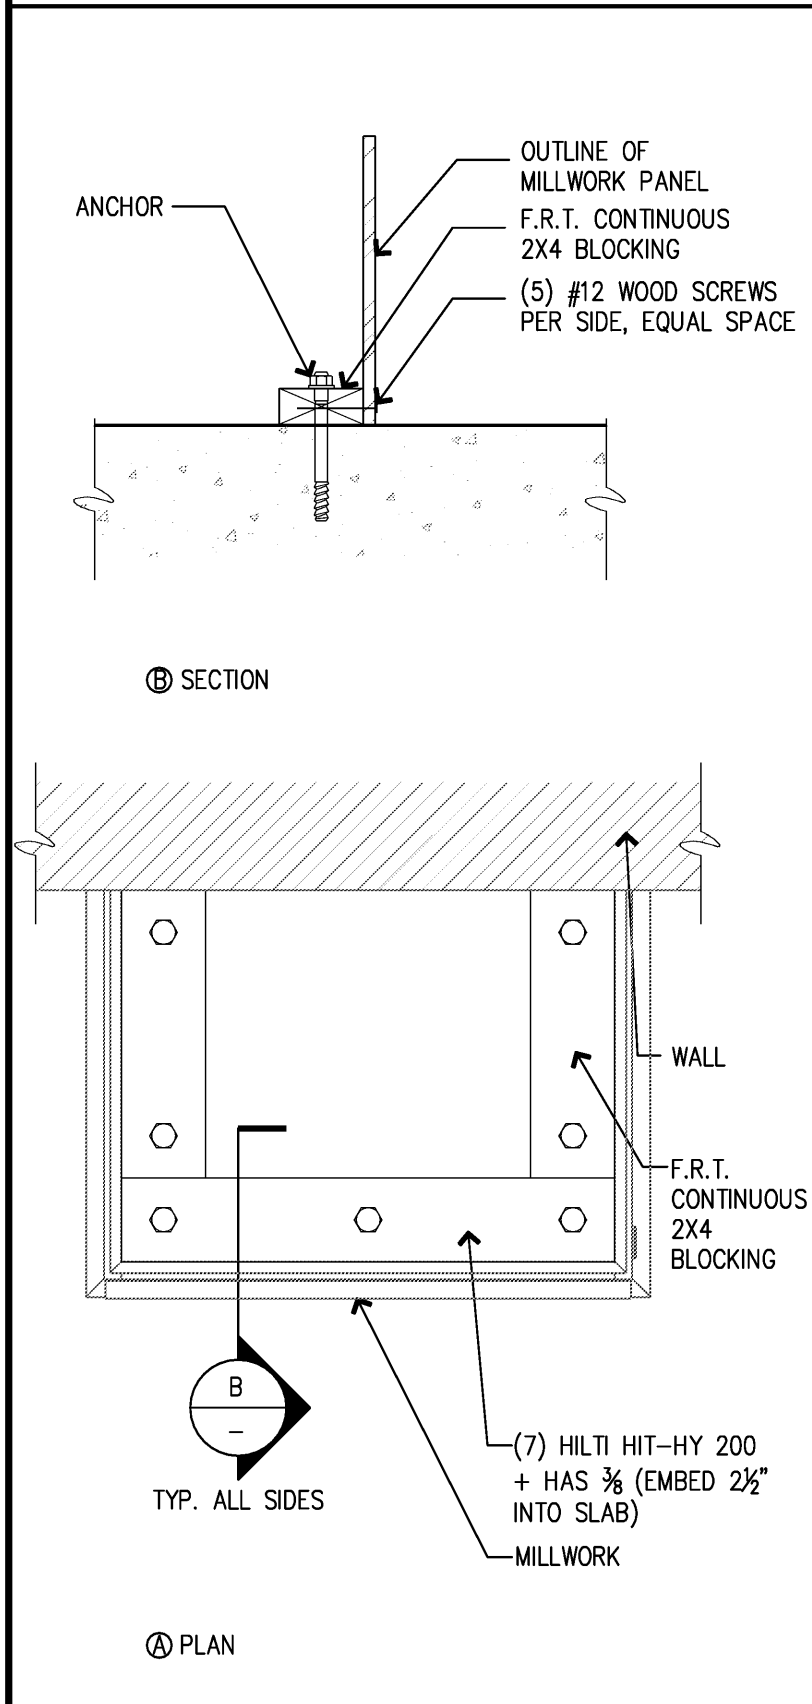


ANCHOR DETAILS

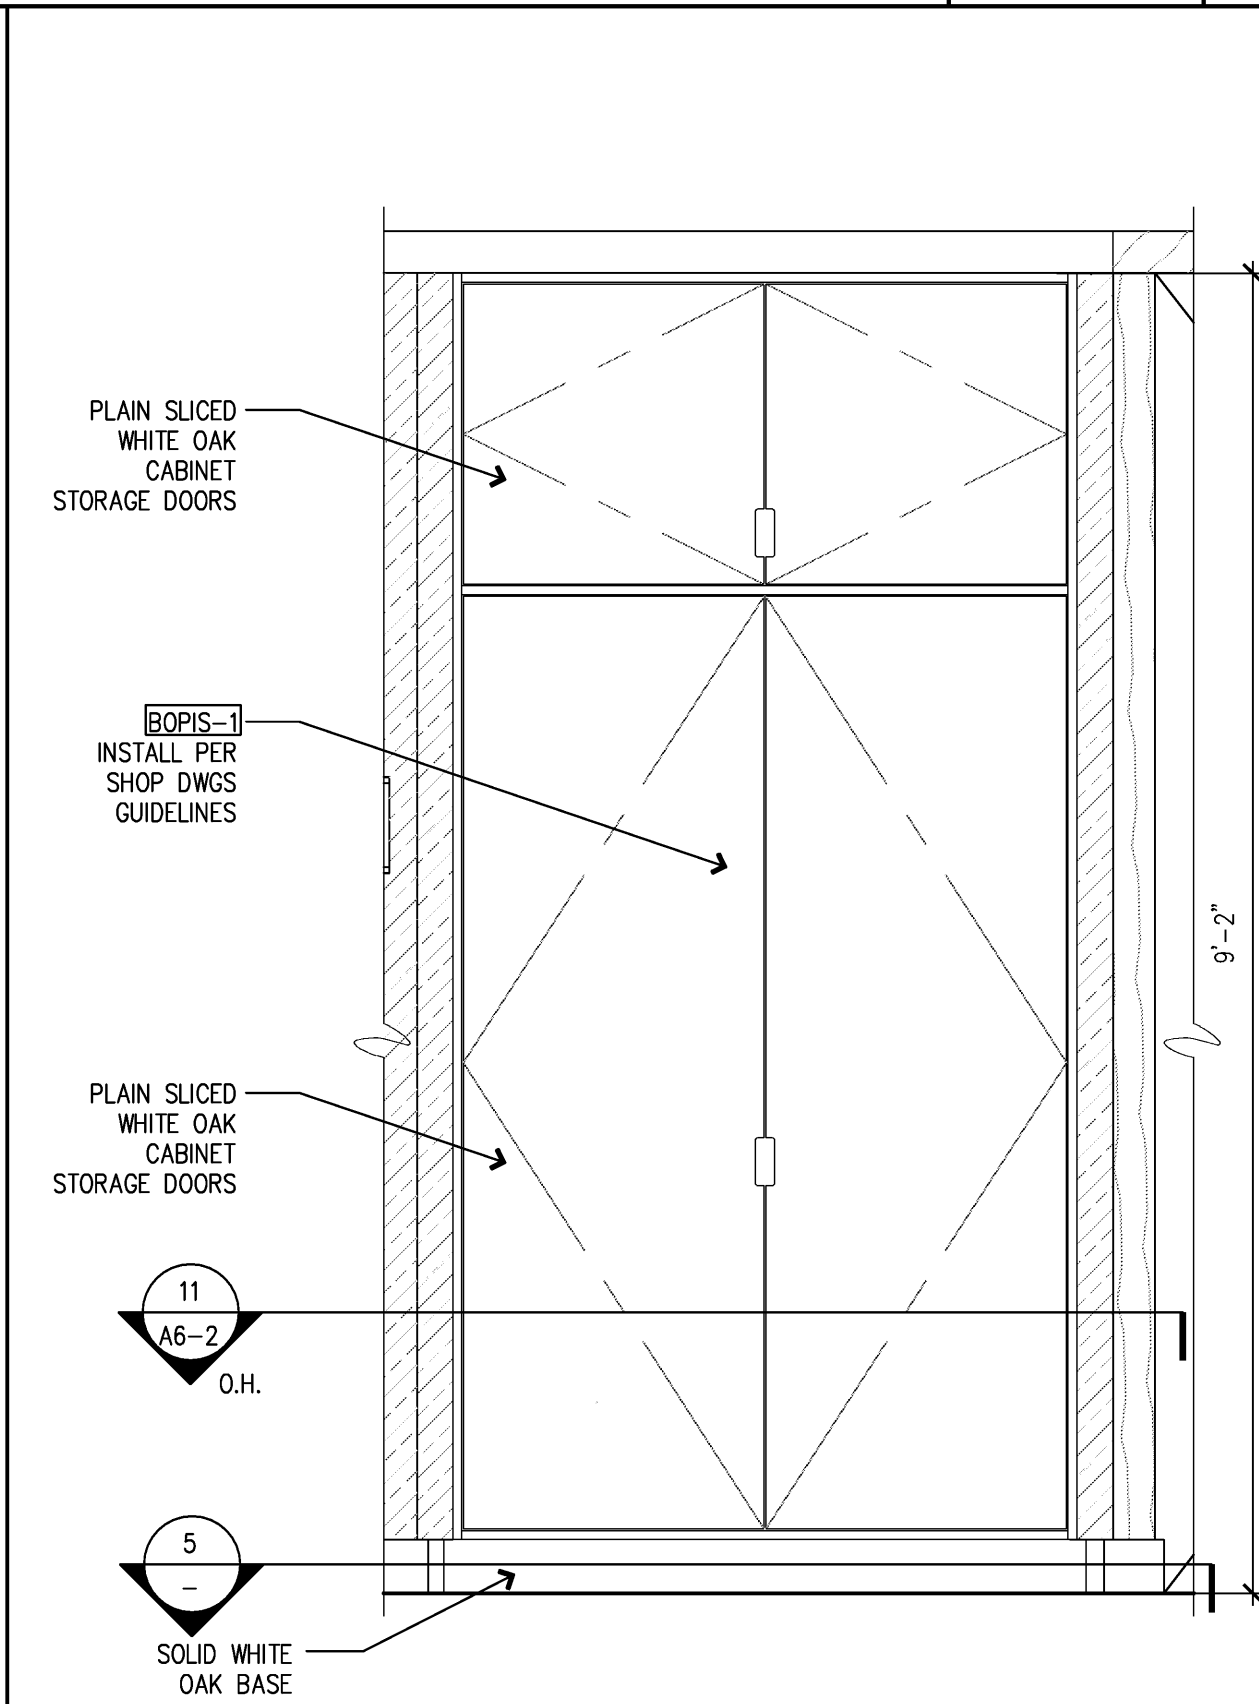


BOPIS CABINET ELEVATION

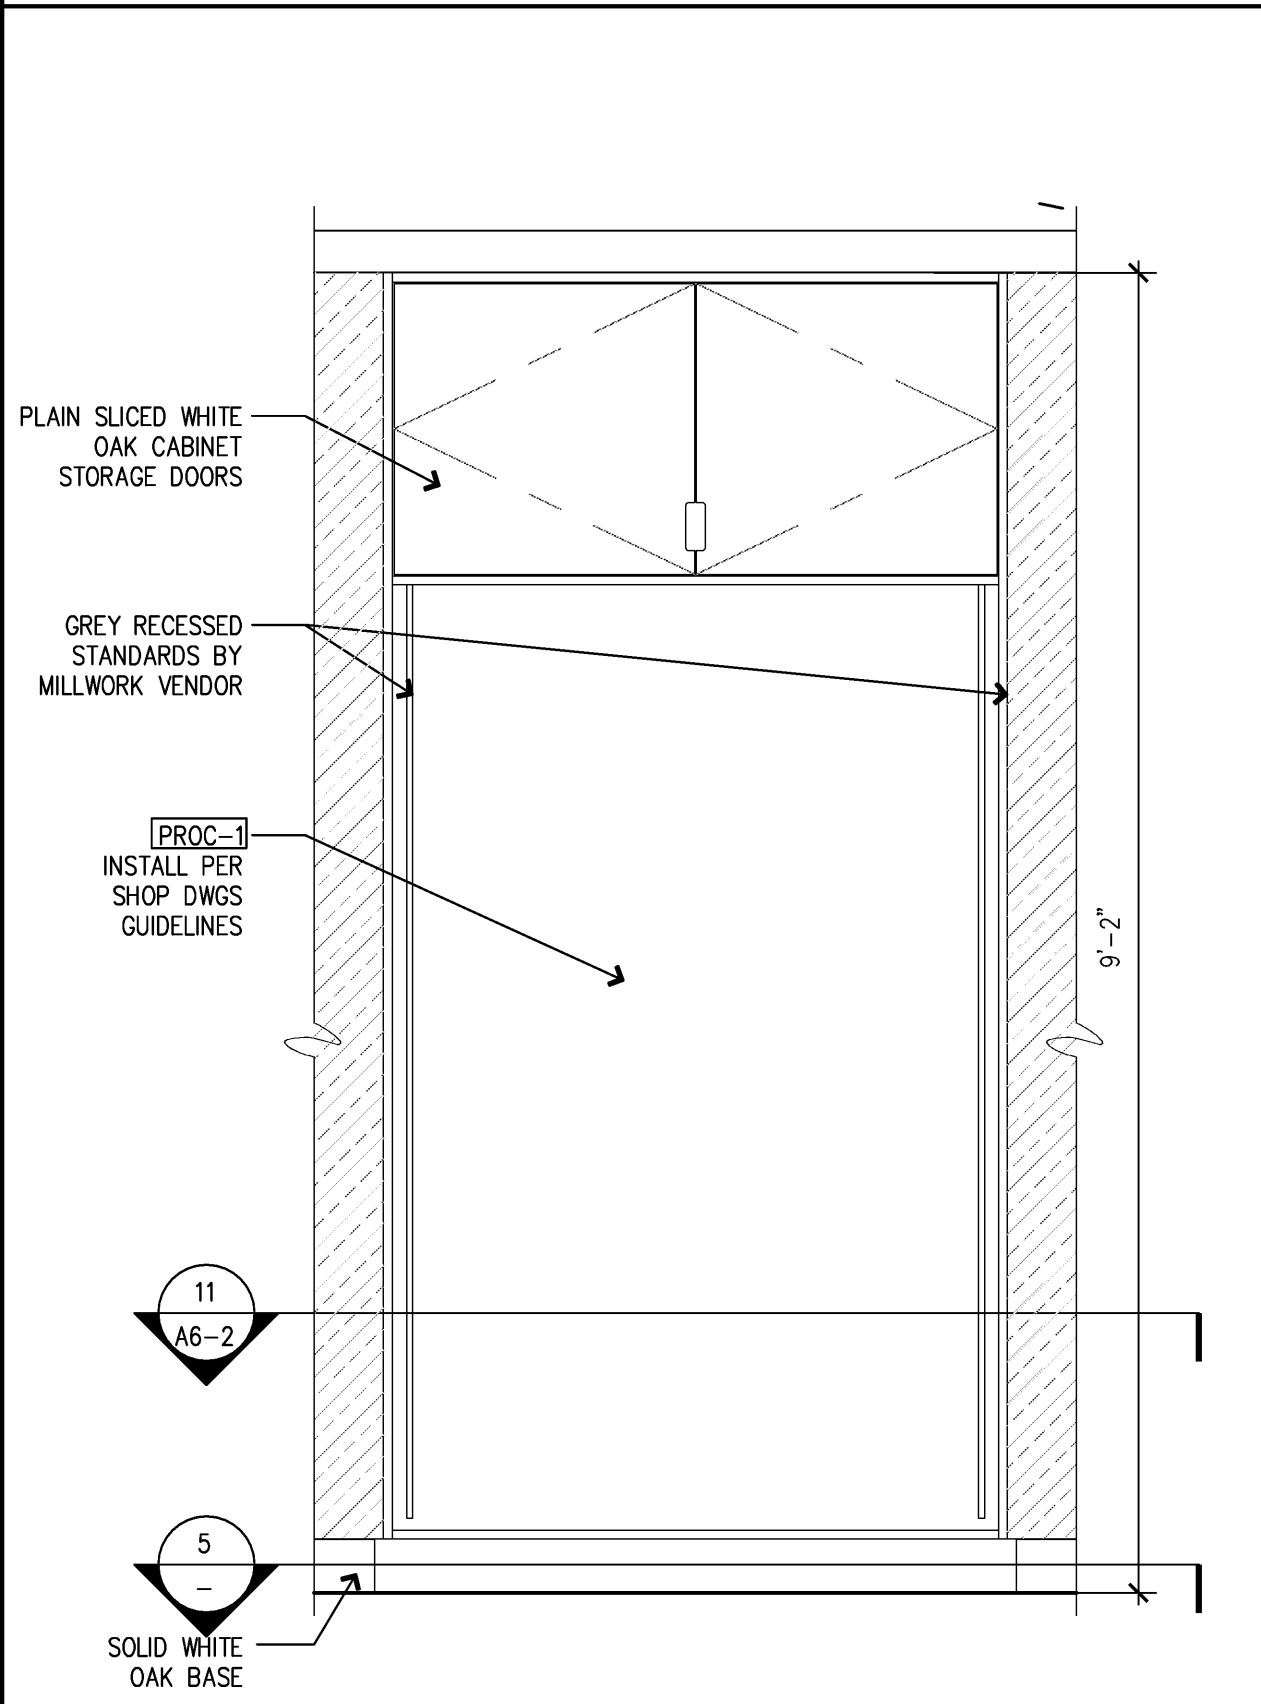

PROCESSING CABINET ELEVATION

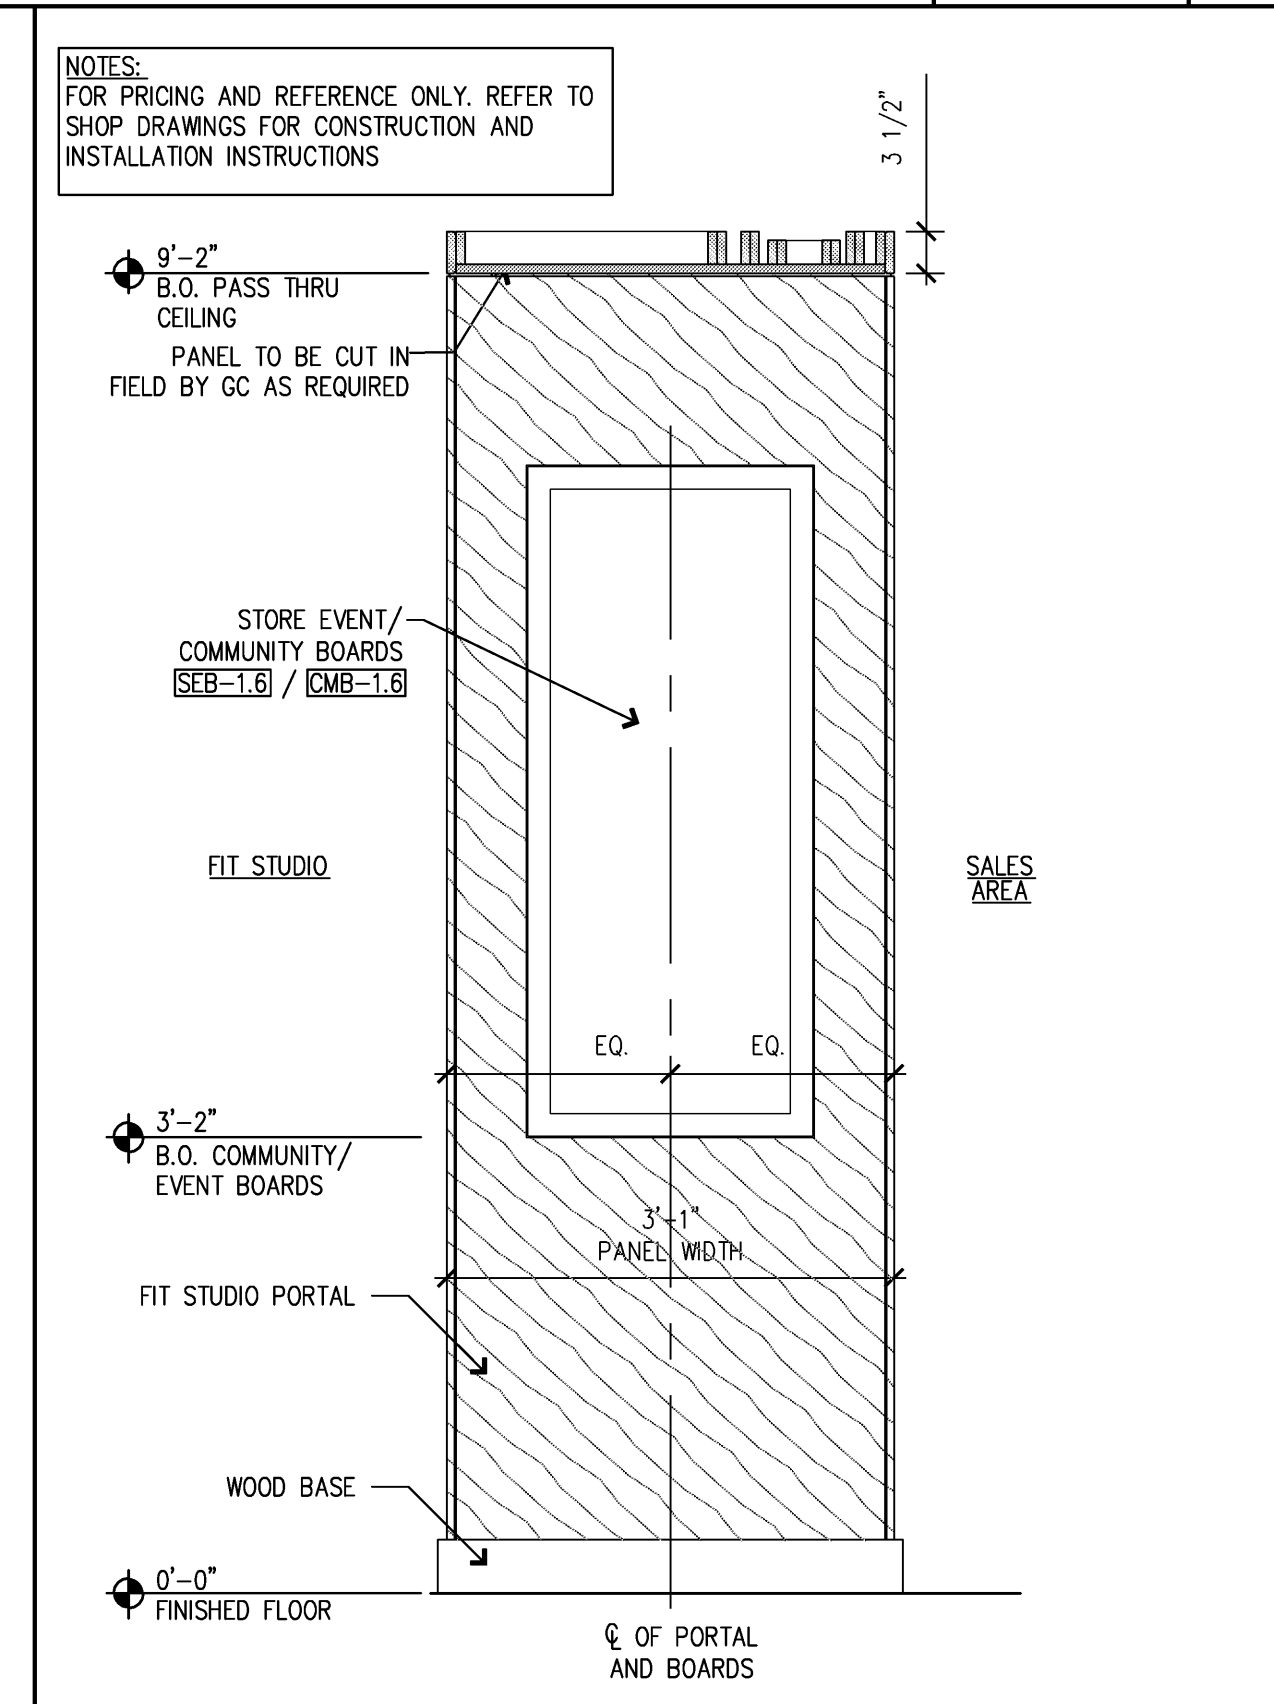

PORTAL ELEVATION

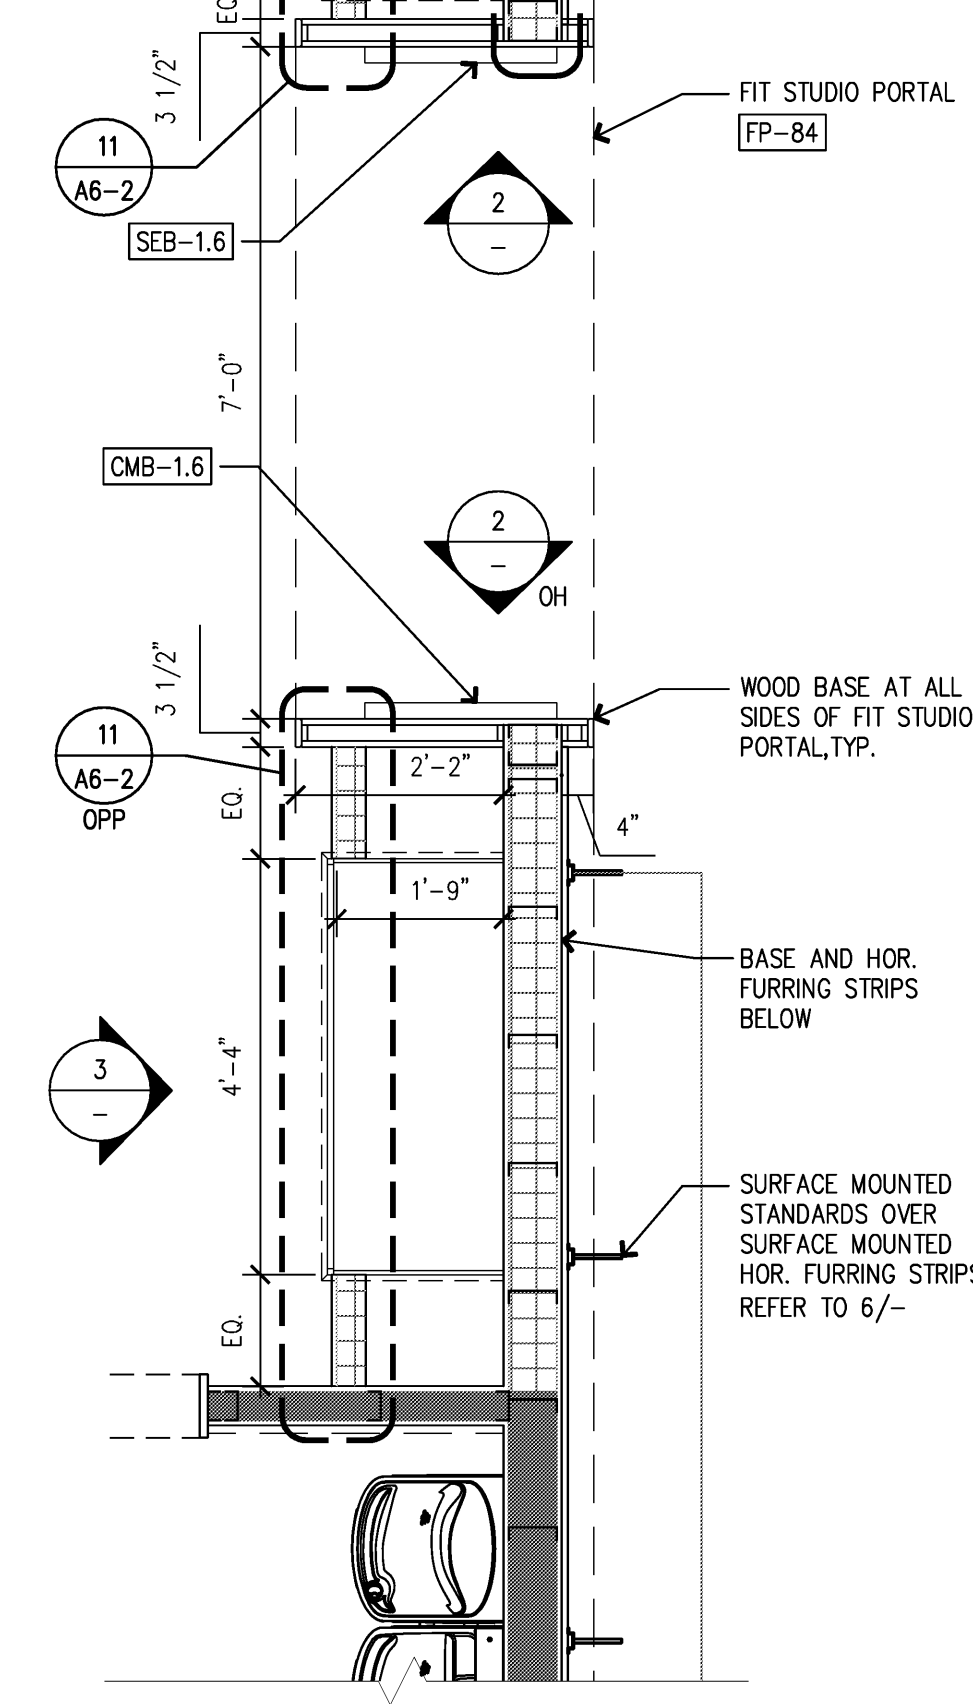

ENLARGED DIVIDER WALL PLAN

NEW STORE

ATHLETA

GAP INC.
STORE DEVELOPMENT
2 FOLSOM STREET
SAN FRANCISCO, CA 94105

ORACLE ID:
140261

STORE NUMBER:
7341

DESIGN TYPE:
DERBY B

STORE LOCATION:
STATION PARK
230 NE PROMONTORY
SPACE C-120
FARMINGTON, UT 84025

GENERATION:
21Q34

OPENING:
2021

ARCHITECT INFO:

brr

ARCHITECT OF RECORD:
MARIAH MEYER
8131 METCALF AVE
SUITE 200
OVERLAND PARK, KS 66204
www.brrarch.com
TEL: 913-262-9095
FAX: 913-822-9044

CONSULTANT INFO:

PROFESSIONAL STAMP:

ISSUE TYPE:
LL/PERMIT/BID: 02/19/21

REVISIONS:

DRAWN BY: KDA
A/E JOB NUMBER: 65011072

TITLE SHEET:
ENLARGED FIT STUDIO
DIVIDER WALL PLAN AND
ELEVATIONS

SHEET NUMBER:
A6-1