

NEW STORE



GAP INC.  
STORE DEVELOPMENT  
2 FOLSOM STREET  
SAN FRANCISCO, CA 94105

ORACLE ID:

140261

STORE NUMBER:

7341

STORE LOCATION:

STATION PARK

230 NE PROMONTORY  
SPACE C-120  
FARMINGTON, UT 84025

DESIGN TYPE: DERBY B  
GENERATION: 21Q34  
PROTOTYPE DATE: 1/8/2021  
OPENING: 2021

ARCHITECT INFO:



ARCHITECT OF RECORD:  
MARTHA MEYER  
8131 METCALF AVE  
SUITE 300  
OVERLAND PARK, KS 66204  
www.brrarch.com  
TEL: 913-262-9095  
FAX: 913-262-9044

CONSULTANT INFO:



8345 LENEXA DRIVE, SUITE 300  
LENEXA, KS 66214  
TEL 913.742.5000 FAX 913.742.5001  
WWW.HENDERSONENGINEERS.COM

2050004241  
UT. CORPORATE NUMBER: 4977264-0143  
09/30/21

PROFESSIONAL STAMP:

THIS DOCUMENT IS RELEASED  
FOR THE PURPOSE OF  
PRELIMINARY SUBMITTAL  
SEAN O. EISLER  
LICENSE # 7804825-2202  
IT IS NOT TO BE USED FOR  
CONSTRUCTION  
PURPOSES.

ISSUE TYPE:

LL/PERMIT/BID: 02/19/21

REVISIONS:

DRAWN BY: HEI

A/E JOB NUMBER: 65011072


TITLE SHEET:

UNISTRUT DETAILS

SHEET NUMBER:


E11-0

UNISTRUT (SEE SCHEDULE FOR  
SPECIFICATION) W/ 1/2" DIAM.  
THRU BOLT IN BETWEEN JOIST  
TOP CHORD ANGLES - USE  
PLATE WASHER AS REQ'D

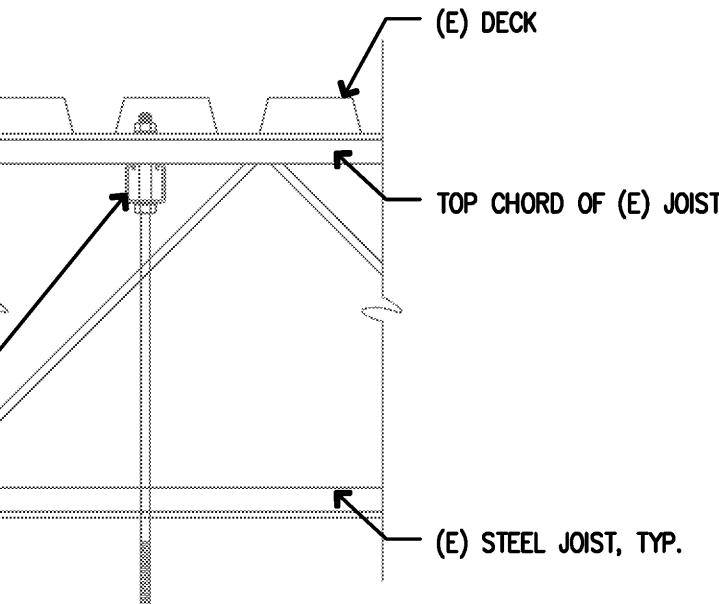

B

(4) 45° SPLAY AIRCRAFT CABLE ● ASSEMBLY  
CORNERS (SDC A-C ONLY). LOOP SPLAY WIRE  
AROUND JOIST TOP CHORD BELOW DECK FLUTE,  
TYP.

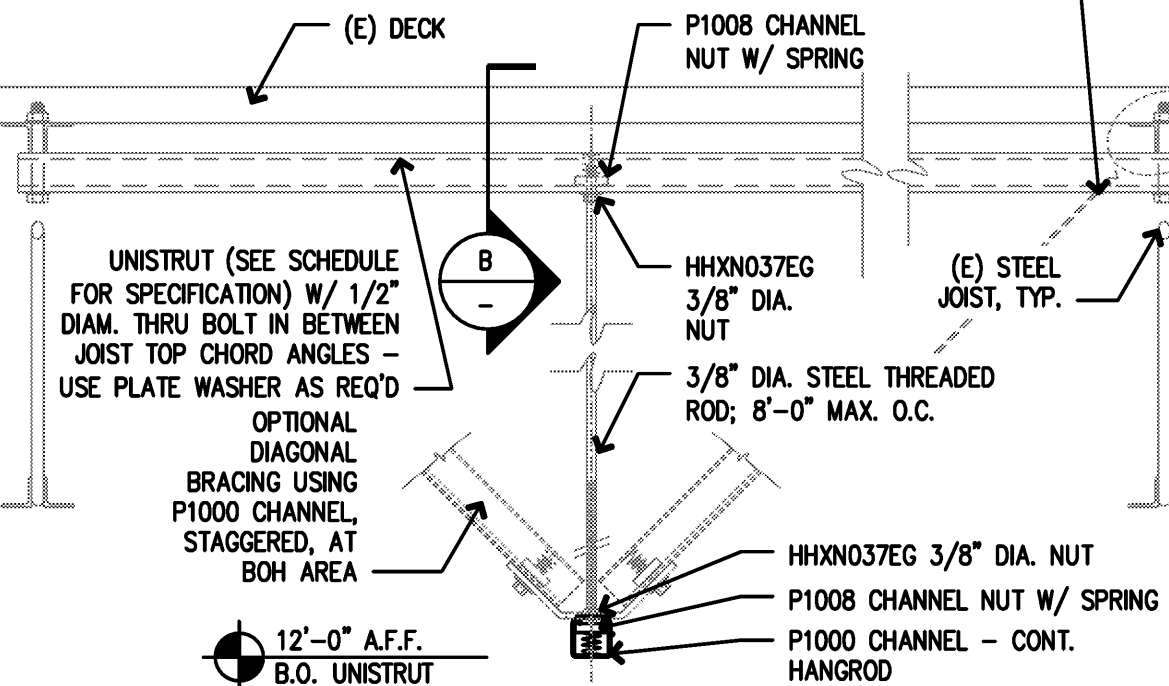

A

UNISTRUT SCHEDULE FOR SUSPENDED CEILING						
SPAN	2'-0"	4'-0"	6'-0"	8'-0"	10'-0"	
UNISTRUT	P1000T	P1000T	P1000T	P1000T	P1001T	

UNISTRUT SCHEDULE

NOTE:  
• ALL MATERIALS BY UNISTRUT, U.N.O.  
• GC TO PROVIDE M2037 SWIVEL HANGER ●  
SLOPED  
ROOF CONDITION

UNISTRUT DETAILS – STEEL JOIST OPTION

SCALE:  
1 1/2" = 1'-0"

1