



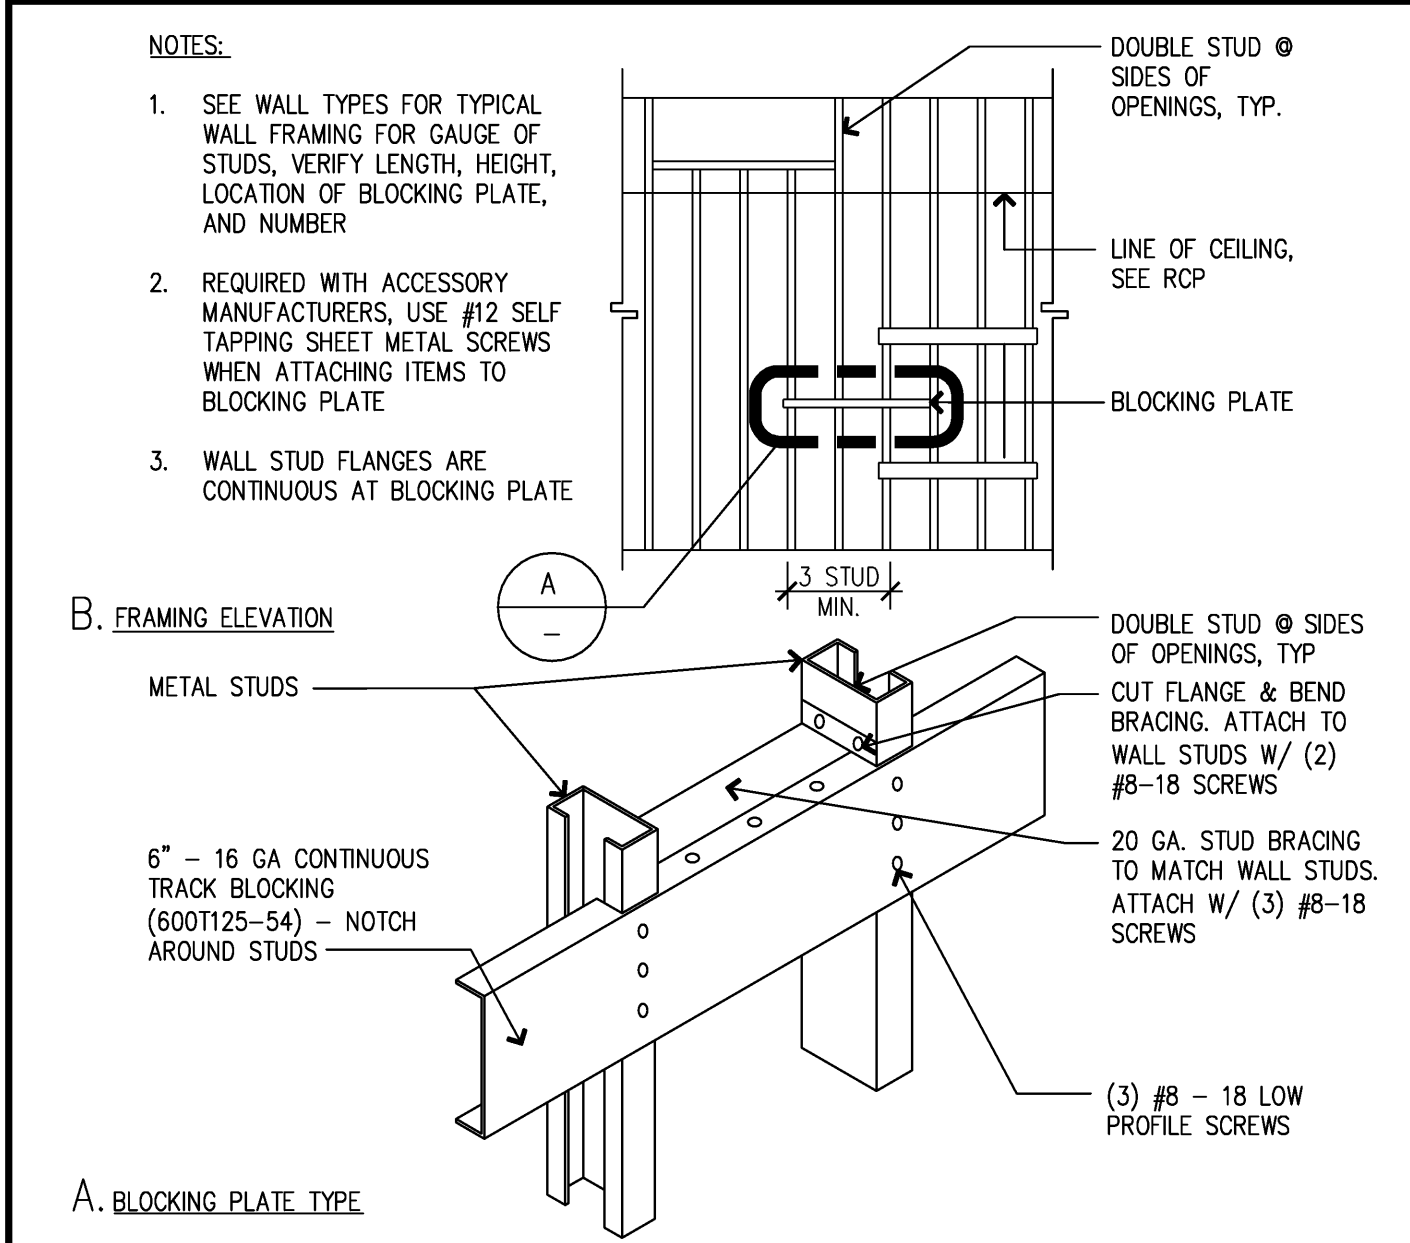

TYPICAL BLOCKING DETAIL

SCALE
N.T.S.


11

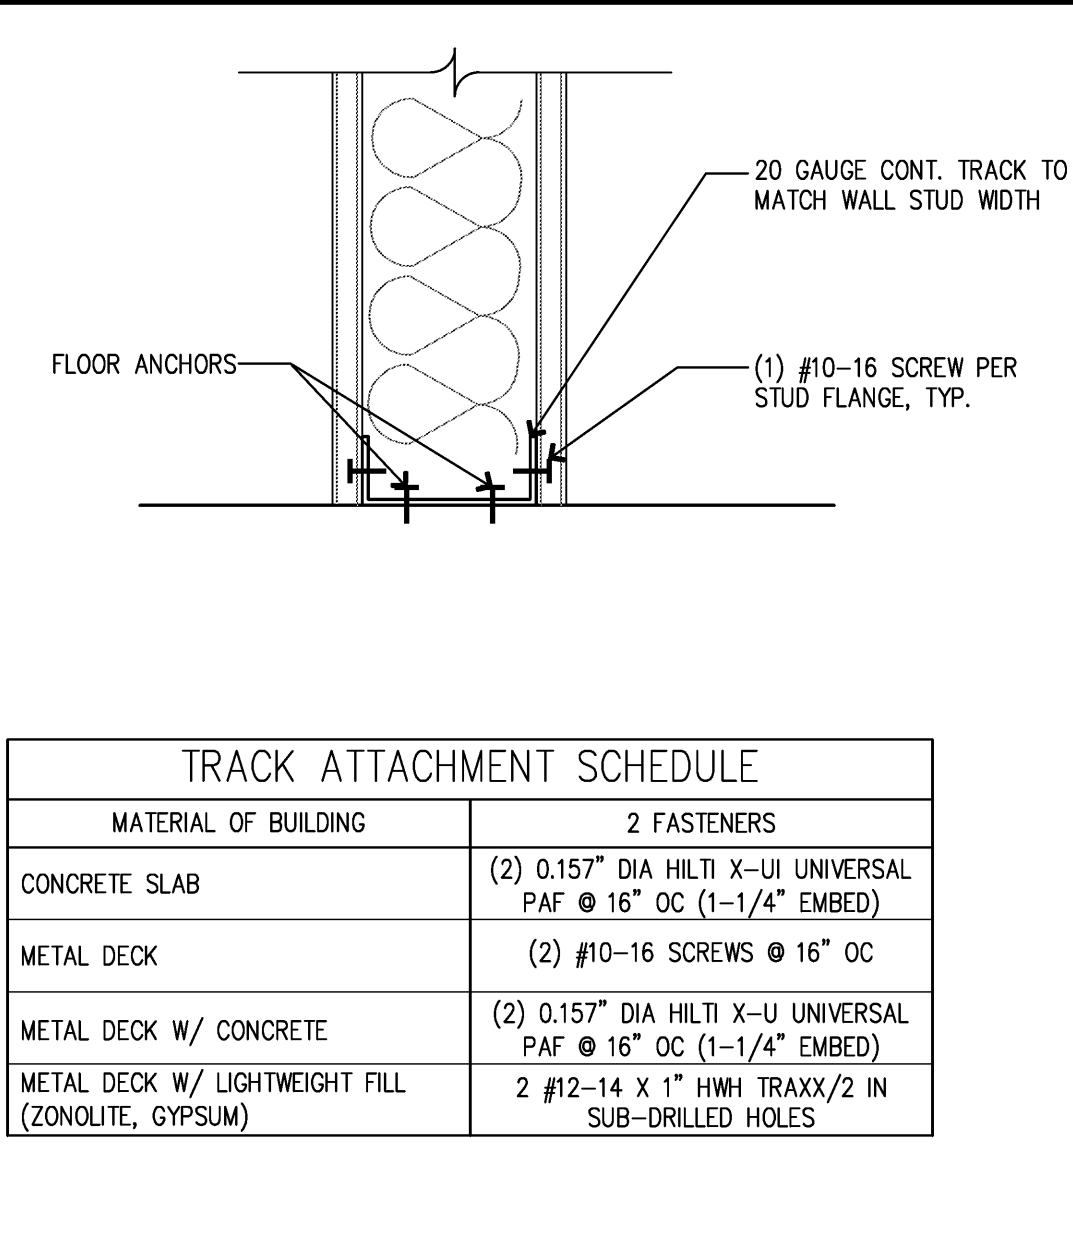

TRACK ATTACHMENT TO STRUCTURE

SCALE
N.T.S.


8B

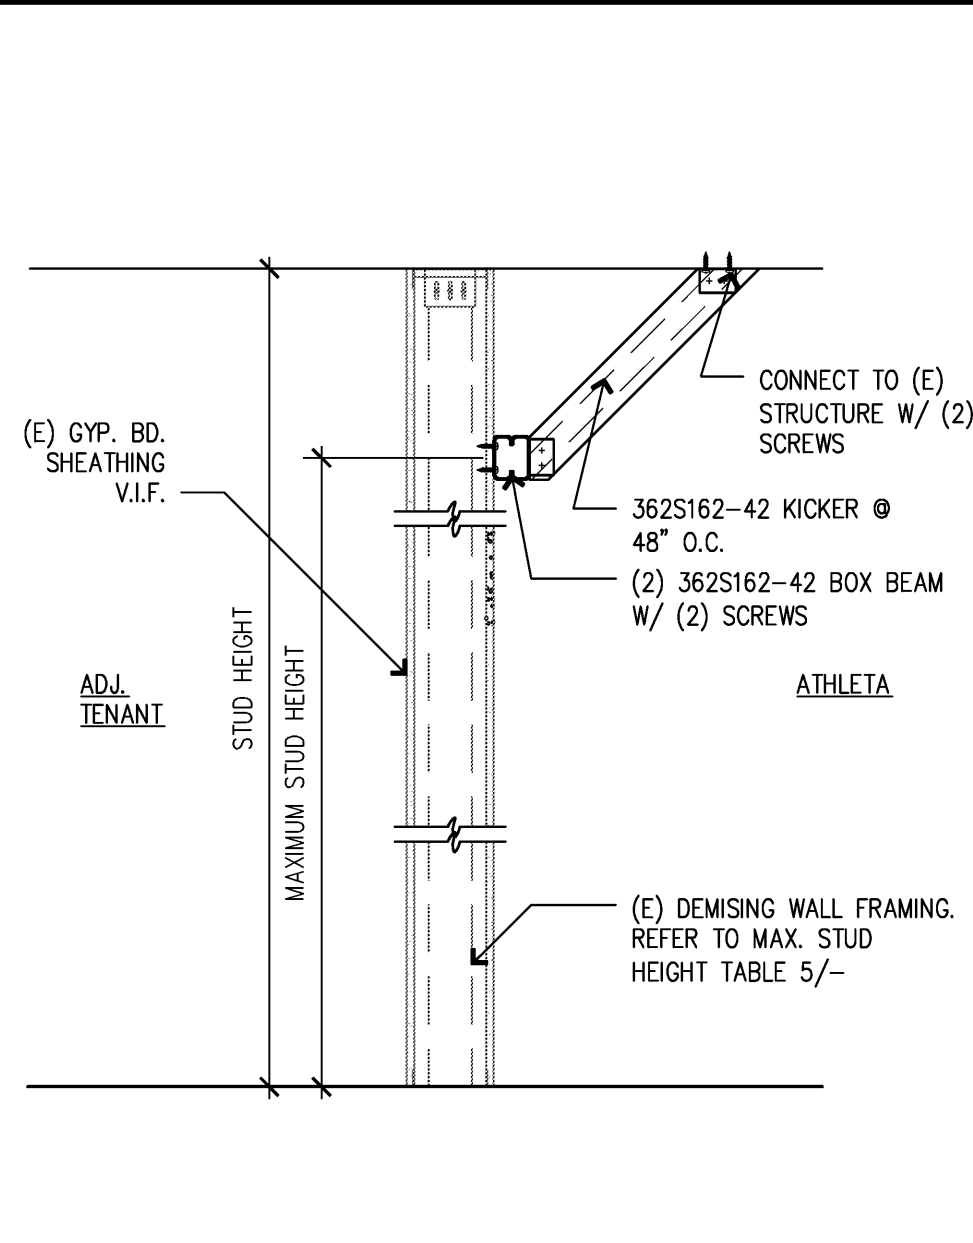

KICKER DTL FOR DEMISING WALL EXCEEDING MAX. HEIGHT

SCALE
N.T.S.


6

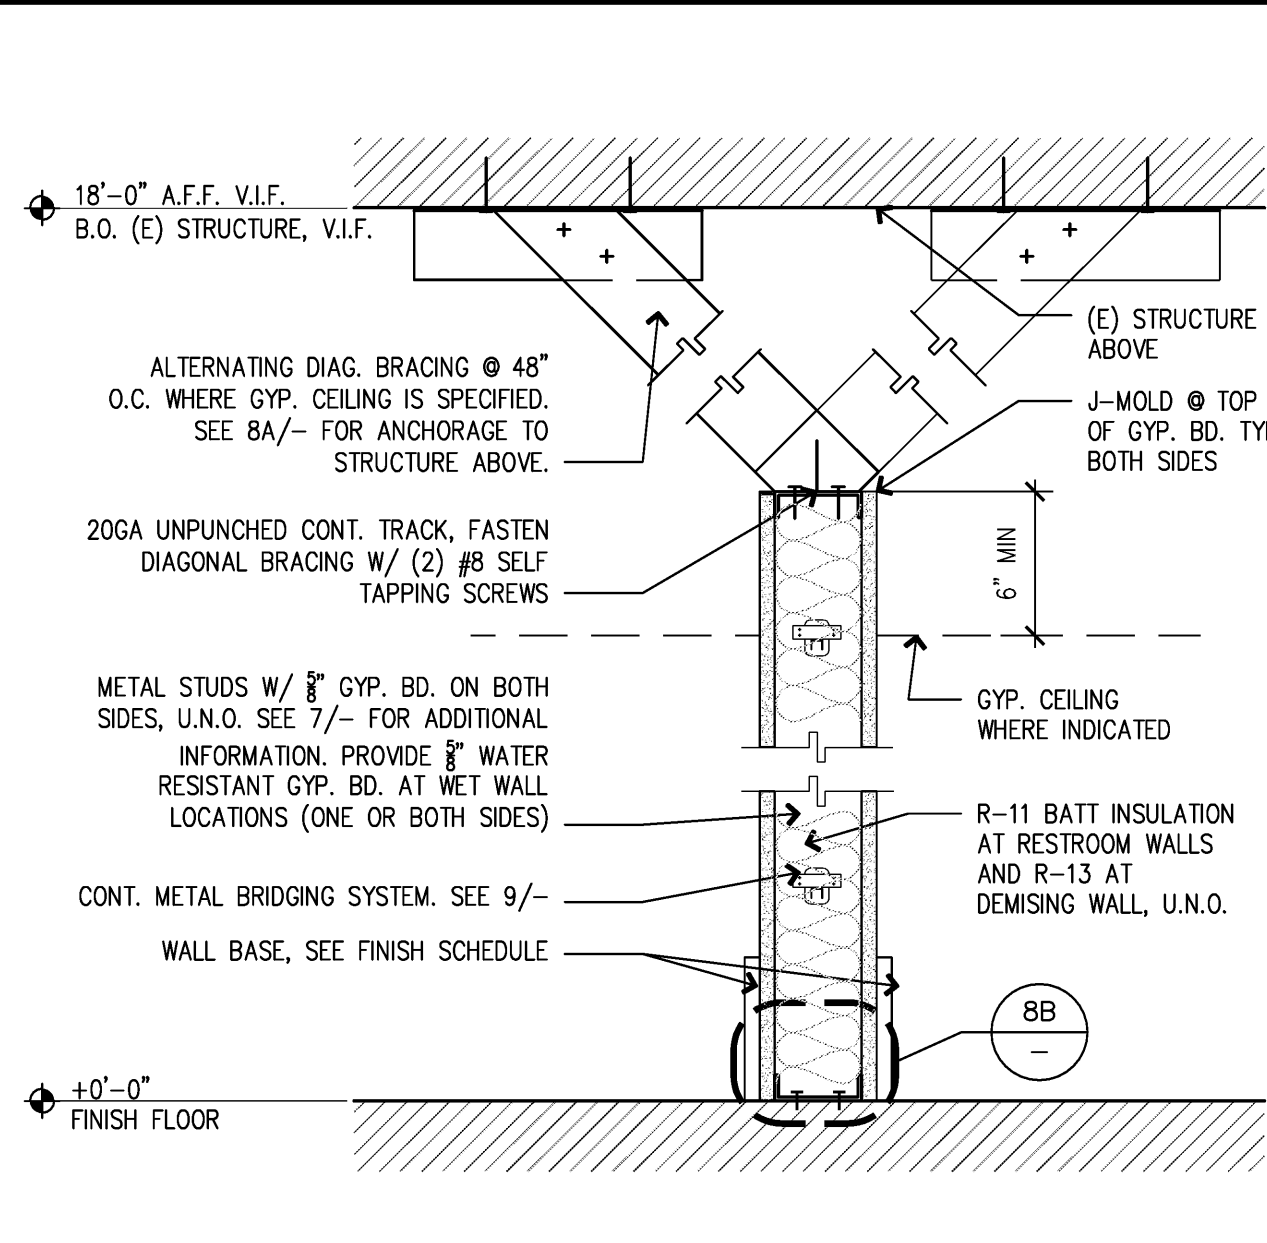

WALL TYPE D

SCALE
1-1/2" = 1'-0"

3

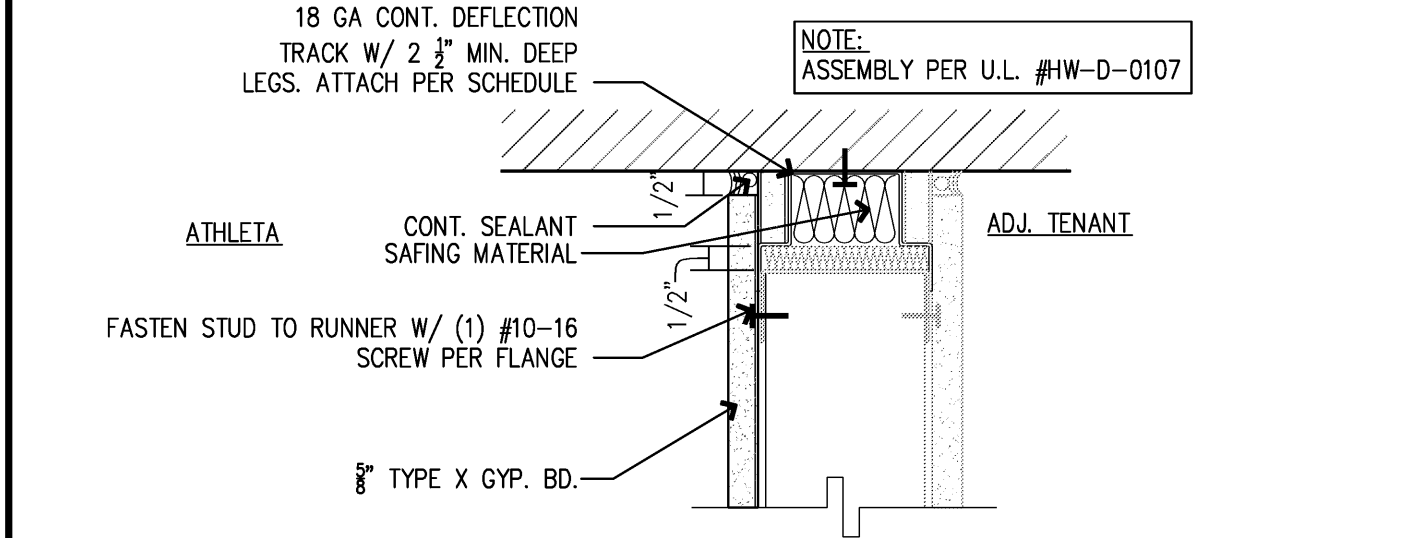

DEFLECTION TRACK DETAIL - FIRE RATED

SCALE
3" = 1'-0"


10B

ATTACHMENT SCHEDULE		
CONSTRUCTION OF (E) FULL-HEIGHT WALL	FASTENERS AT CONT. ANGLE	FASTENERS AT BRACING
BRICK	HILTI X-U UNIVERSAL POWDER ACTUATED FASTENERS	BRACING NOT REQUIRED
CMU	HILTI X-U UNIVERSAL POWDER ACTUATED FASTENERS	BRACING NOT REQUIRED
CONCRETE	HILTI X-U UNIVERSAL POWDER ACTUATED FASTENERS	BRACING NOT REQUIRED
3-5/8" MTL. STUD W/GYP. BD.	#12-14 X 1-1/4" TO EACH STUD	3" X 3" X 20 GA. CLIP ANGLE X 0'-3"
6" MTL. STUD W/GYP. BD.	#12-14 X 1-1/4" TO EACH STUD	2 #8-18 X 1/2" HWH TEKS/2
WOOD	#10 X 2'-2"L TO EACH WALL STUD IN SUB-DRILLED HOLES	BRACE AND TRACK WEBS

ATTACHMENT AT TOP OF WALL

SCALE
N.T.S.


8A

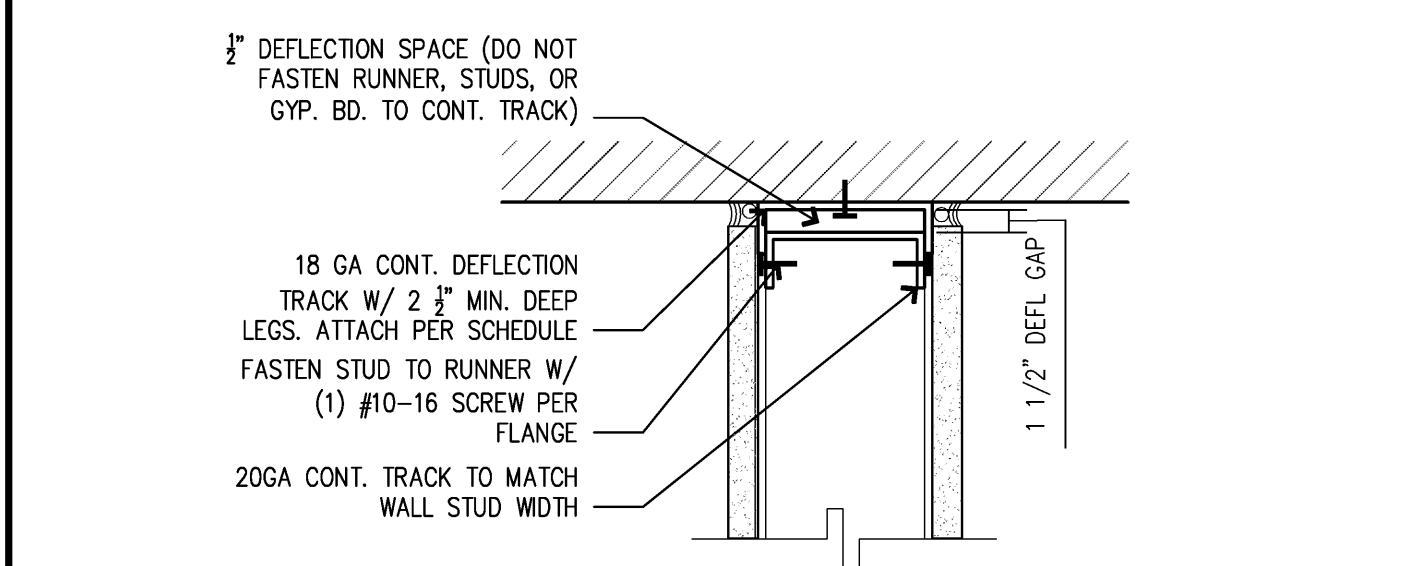

DEFLECTION TRACK DETAIL - NON-RATED

SCALE
3" = 1'-0"

10A

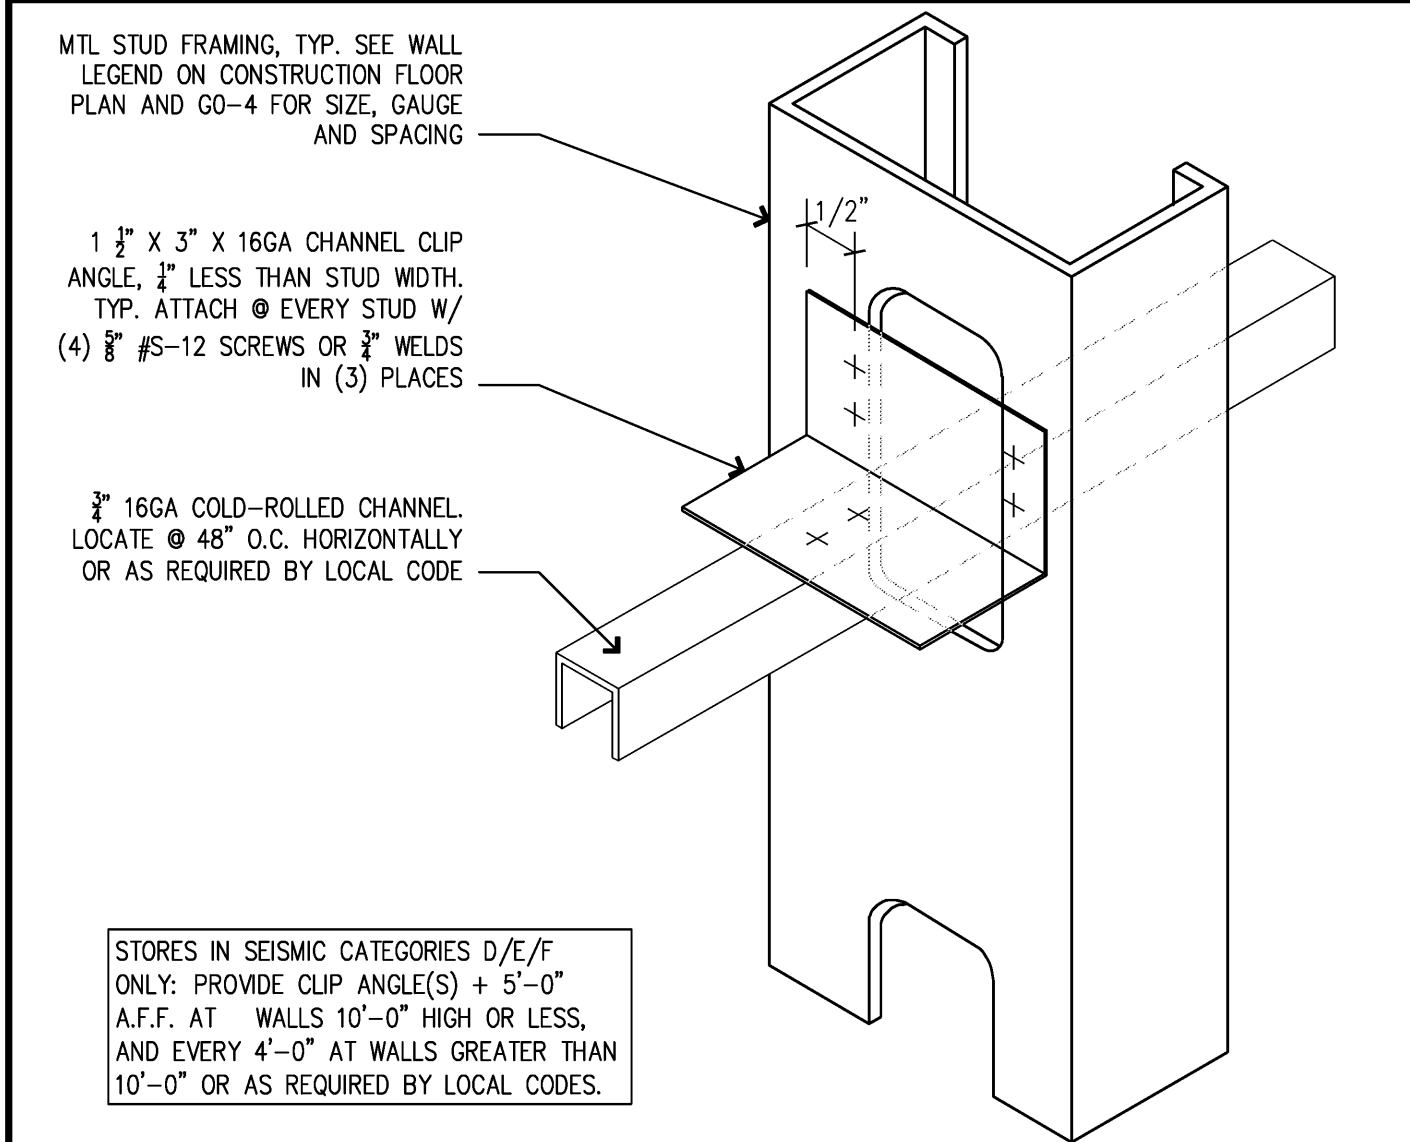

TYPICAL BRIDGING DETAIL

SCALE
6" = 1'-0"

9

WALL STUD TABLE:			
MAXIMUM WALL HEIGHT	STUD SIZE	SPACING	REMARKS
10'-0"	362S162-33	16" O.C.	
16'-0"	362S162-43	16" O.C.	
18'-0"	362S162-54	16" O.C.	
20'-0"	362S162-68 ALT.600S162-33	16" O.C.	
22'-0"	600S162-33	16" O.C.	
24'-0"	600S162-43	16" O.C.	
26'-0"	600S162-54	16" O.C.	Fy = 50 KSI
28'-0"	600S162-54	16" O.C.	Fy = 50 KSI
30'-0"	800S162-43	16" O.C.	

NOTE: ALL STEEL TO BE MIN. Fy = 33 KSI U.N.O. ALL STUDS TO BE BRACED WITH 150U50-54 COLD ROLLED CHANNEL (CRC) @ 4'-0" O.C. VERT. (BRACING NOT REQUIRED WHEN WALL STUDS ARE SHEATHED EACH SIDE W/ MIN. 1/2" GYPSUM BOARD SCREWED AT 12" O.C.)

METAL STUD CHART


SCALE
N.T.S.

7

(E) DEMISING WALL TABLE REFERENCE

SCALE
N.T.S.

5

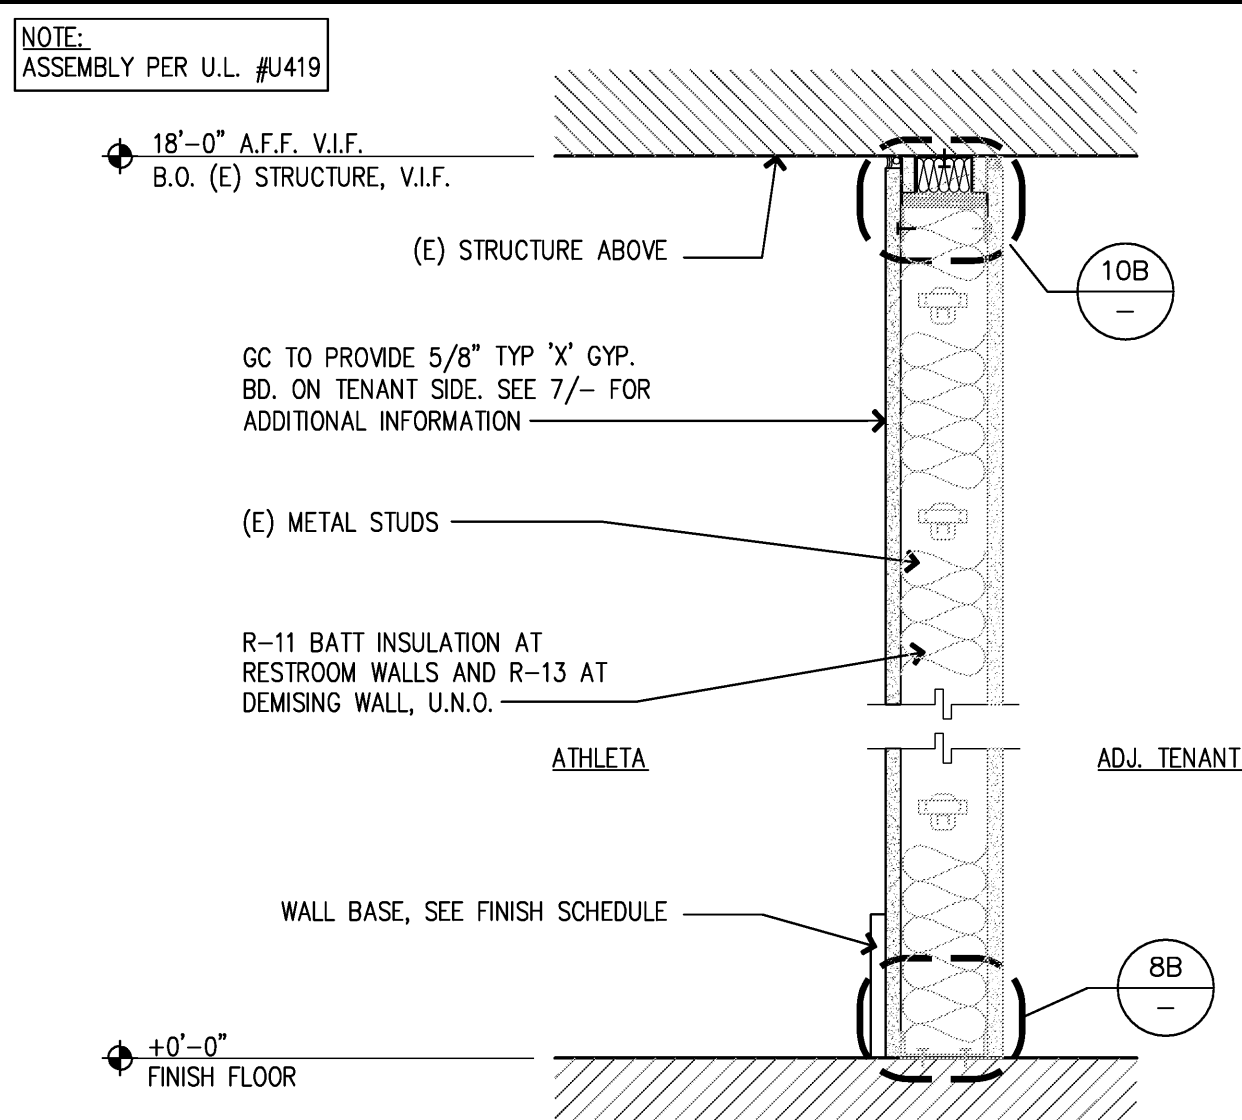

WALL TYPE F - 1H FIRE RATED


SCALE
1-1/2" = 1'-0"

4

WALL TYPE B

SCALE
1-1/2" = 1'-0"

2

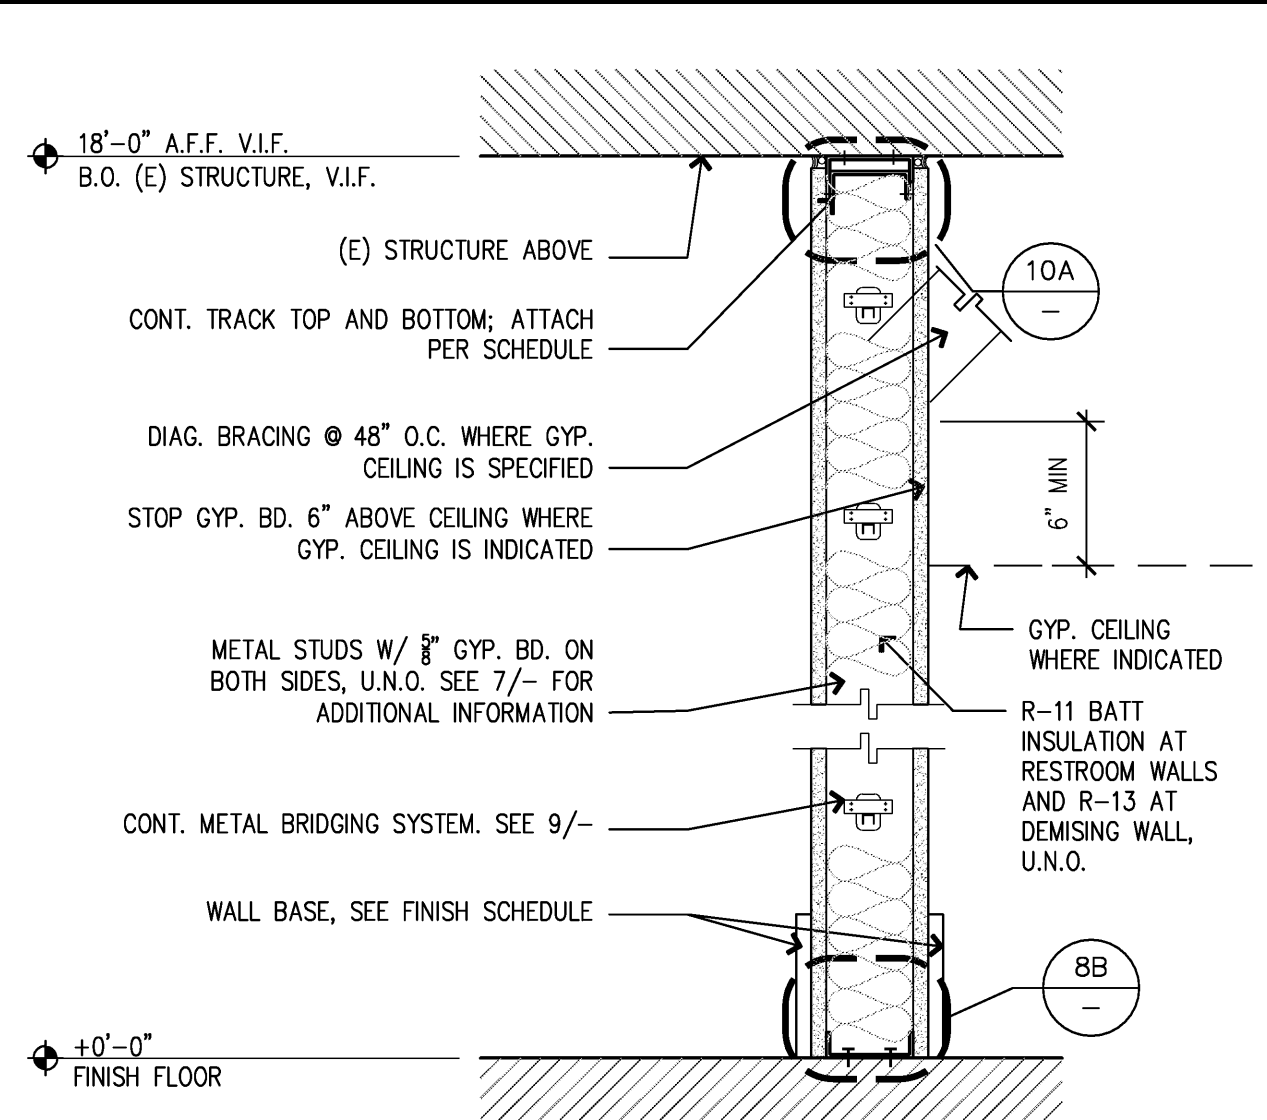

WALL TYPE A & C

SCALE
1-1/2" = 1'-0"

1

NEW STORE



GAP INC.
STORE DEVELOPMENT
2 FOLSOM STREET
SAN FRANCISCO, CA 94105

ORACLE I.D.:

140261

STORE NUMBER:

7341

STORE LOCATION:

STATION PARK

230 NE PROMONTORY
SPACE C-120
FARMINGTON, UT 84025

DESIGN TYPE:

DERBY B

GENERATION:

21Q34

PROTOTYPE DATE:

1/8/2021

OPENING:

2021

ARCHITECT INFO:



ARCHITECT OF RECORD:

MARIAH MEYER
8131 METCALF AVE
SUITE 300
OVERLAND PARK, KS 66204

www.brrarch.com

TEL: 913-262-9095

FAX: 913-262-9044

CONSULTANT INFO:

PROFESSIONAL STAMP:

ISSUE TYPE:

LL/PERMIT/BID: 02/19/21

REVISIONS:

DRAWN BY: KDA

A/E JOB NUMBER: 65011072

TITLE SHEET:

WALL TYPE DETAILS AND DESCRIPTIONS

SHEET NUMBER:

G0-4