

ALLEY

FENCE LINE



DRAWING NOT TO SCALE

UTILITIES  
2346 PARK ST  
STEEL FLOOR  
801-413-9003

SIDEWALK


PARKING STRIP

FIRE

HYDRANT  
(ON EAST SIDE OF PARK)

PARK STREET

1/28/21

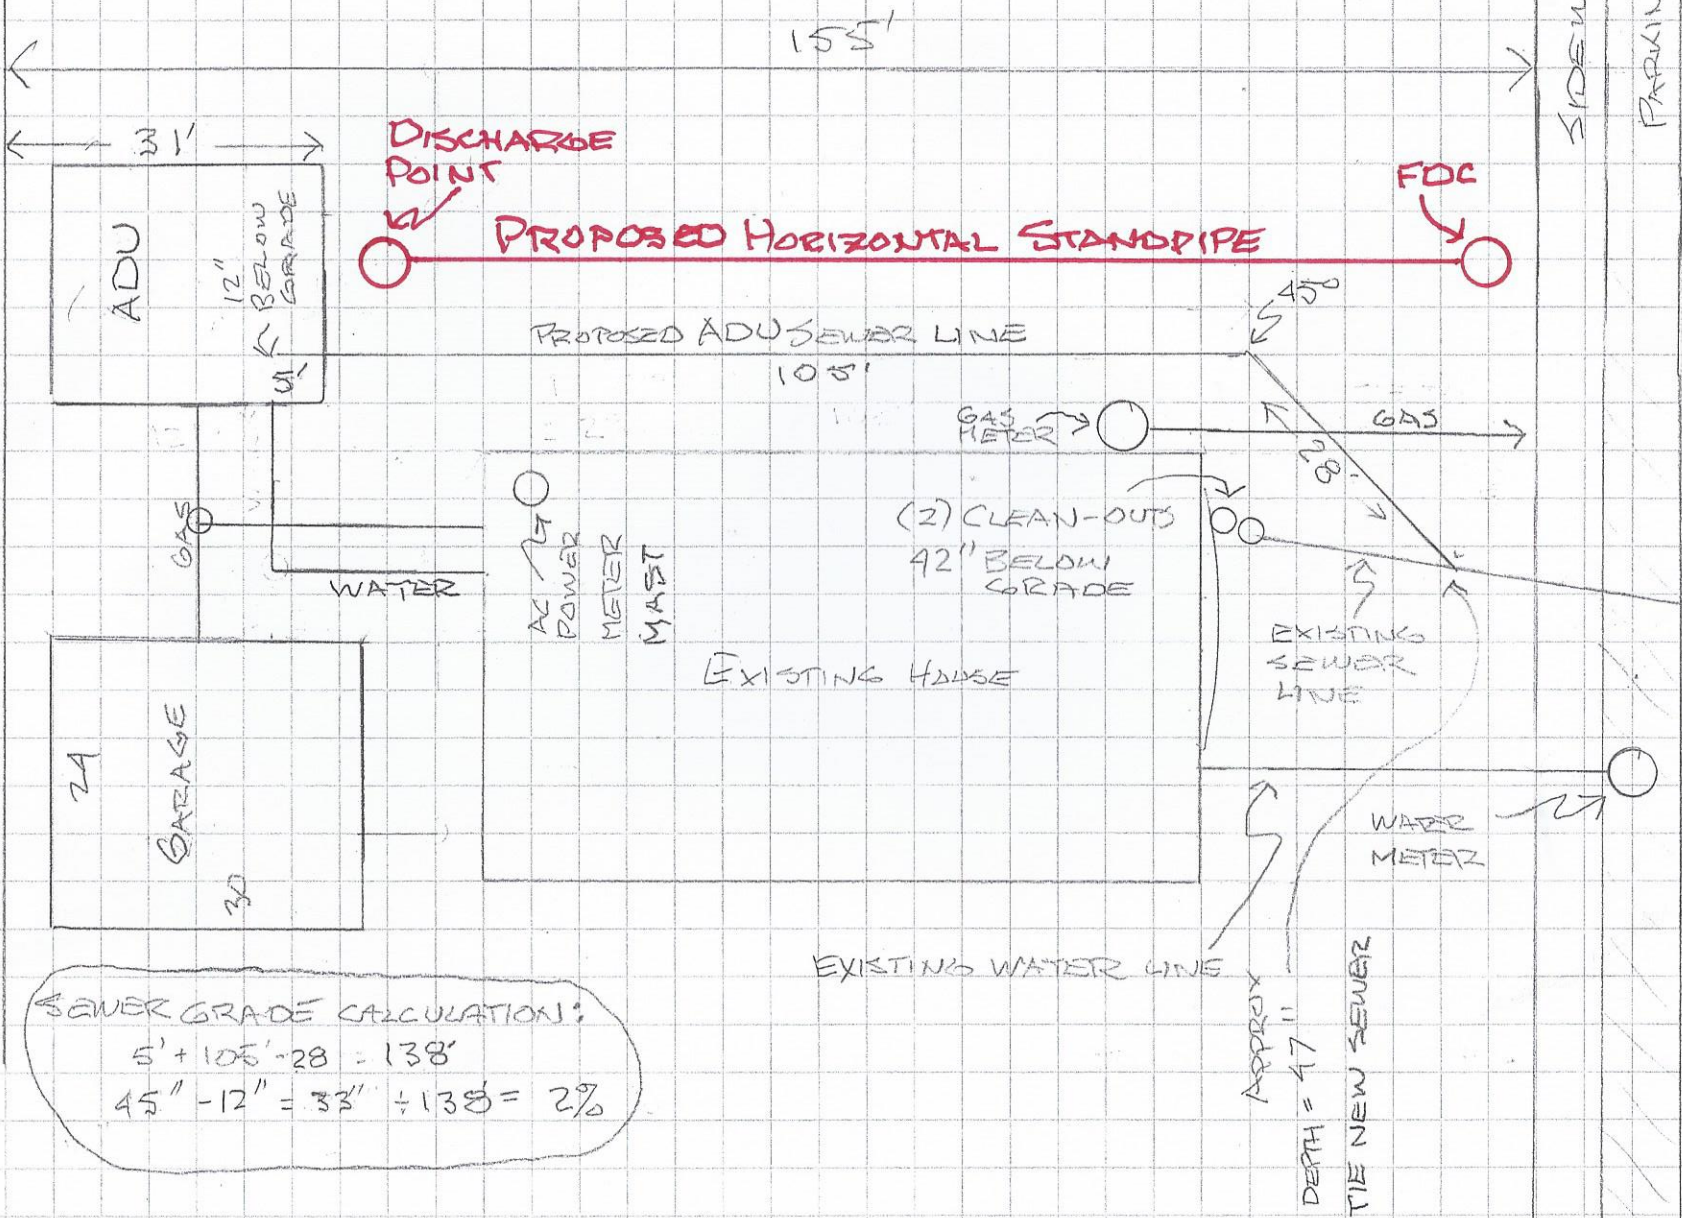

SEWER GRADE CALCULATION:  
 $5' + 105' \cdot 28 = 138'$   
 $45'' - 12'' = 33'' \div 138 = 2\%$

APPROX  
DEPTH = 47"  
TIE NEW SEWER

SEWER MANHOLE  
MEASURED DEPTH

87" TOP OF PIPE  
TO TOP OF ASPHALT

1/28/21