


UNCLASSIFIED - FOR OFFICIAL USE ONLY

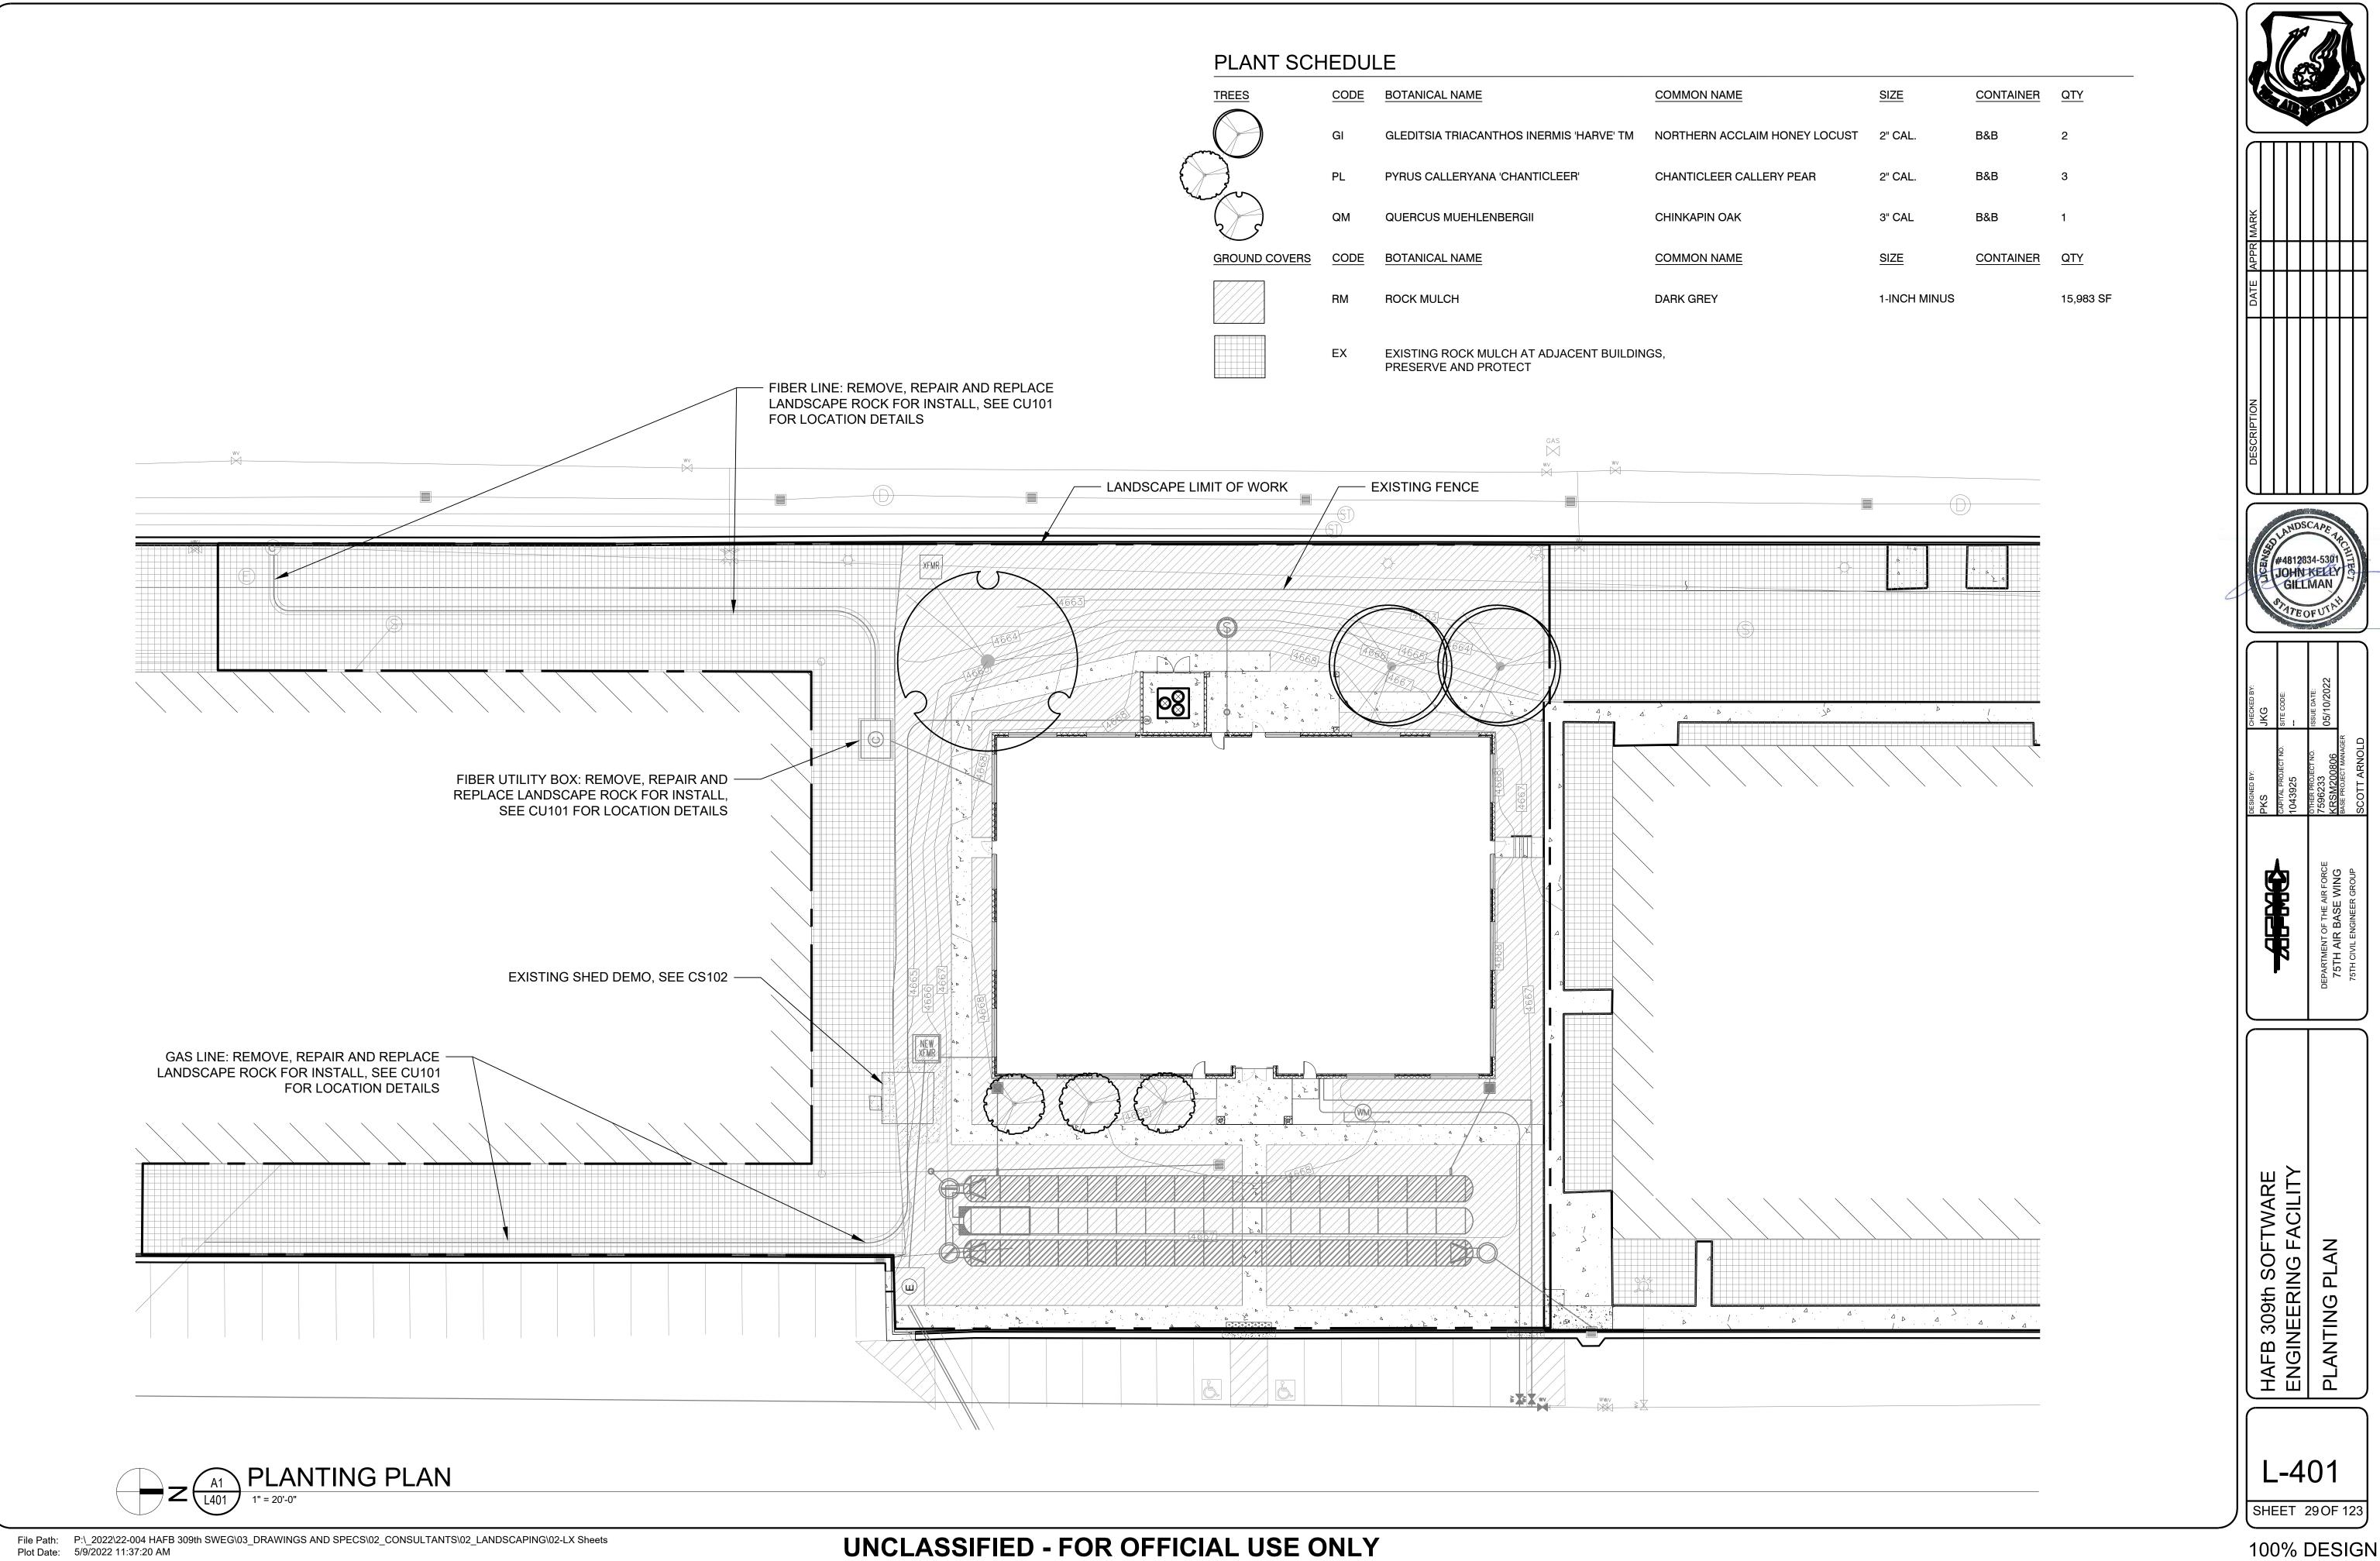

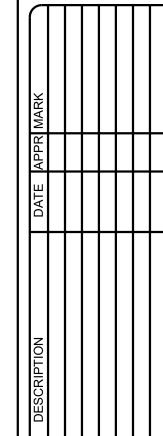


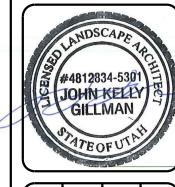


D'ACE

HAFB 309th SOFTWARE ENGINEERING FACILITY PLANTING PLAN

L-401

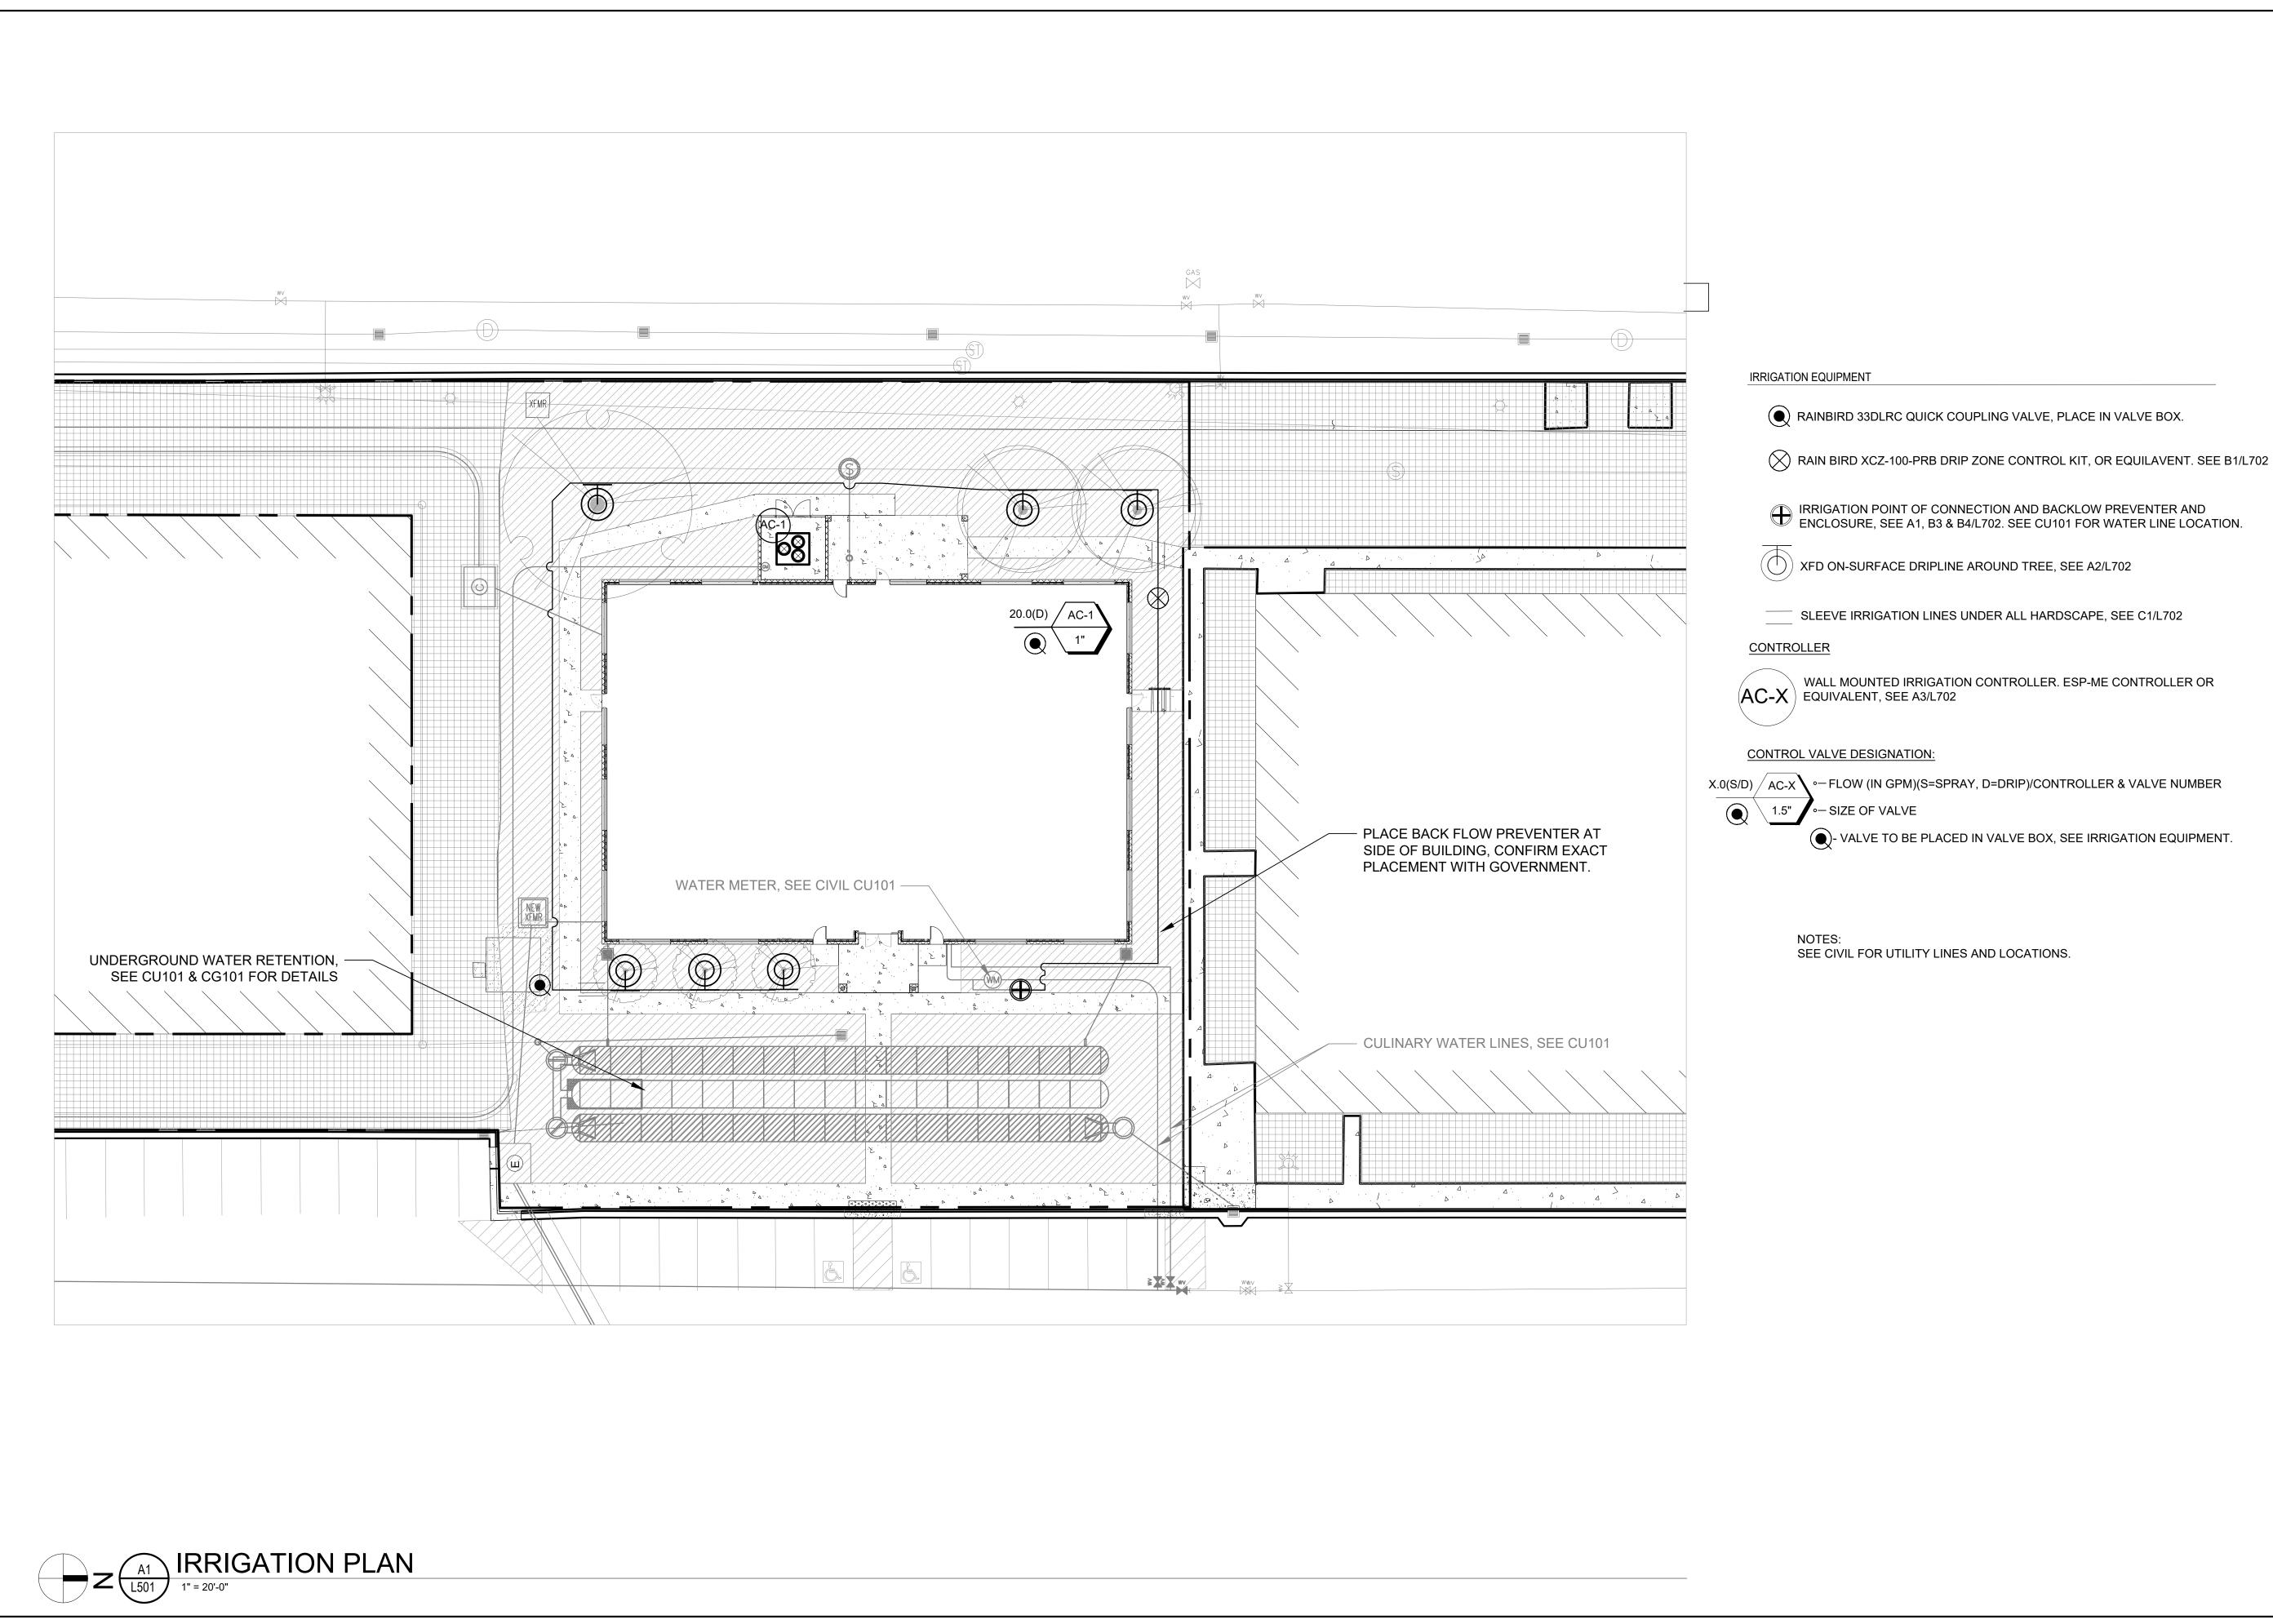



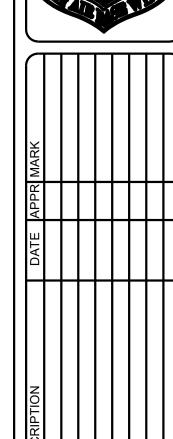



DEPARTMENT OF THE AIR FORCE


75TH AIR BASE WING


75TH CIVIL ENGINEER GROUP


HAFB 309th SOFTWARE ENGINEERING FACILITY

L-501

SHEET 30 OF 123

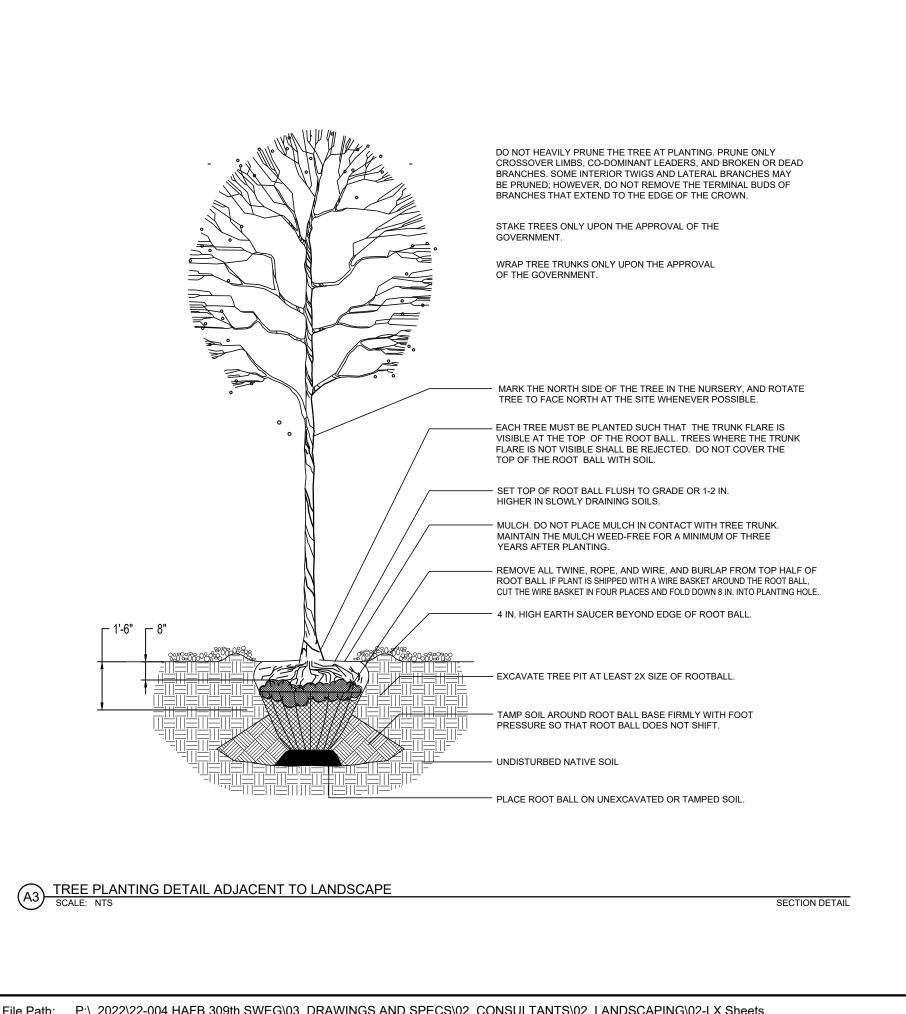


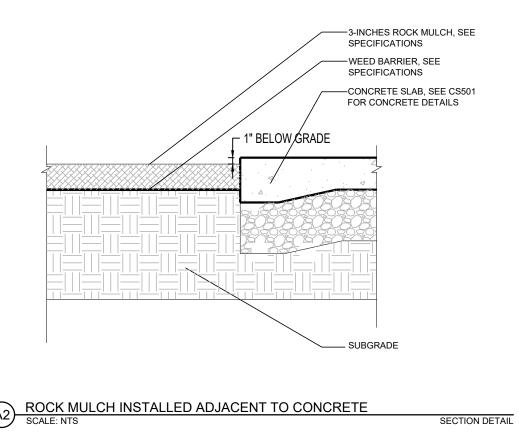


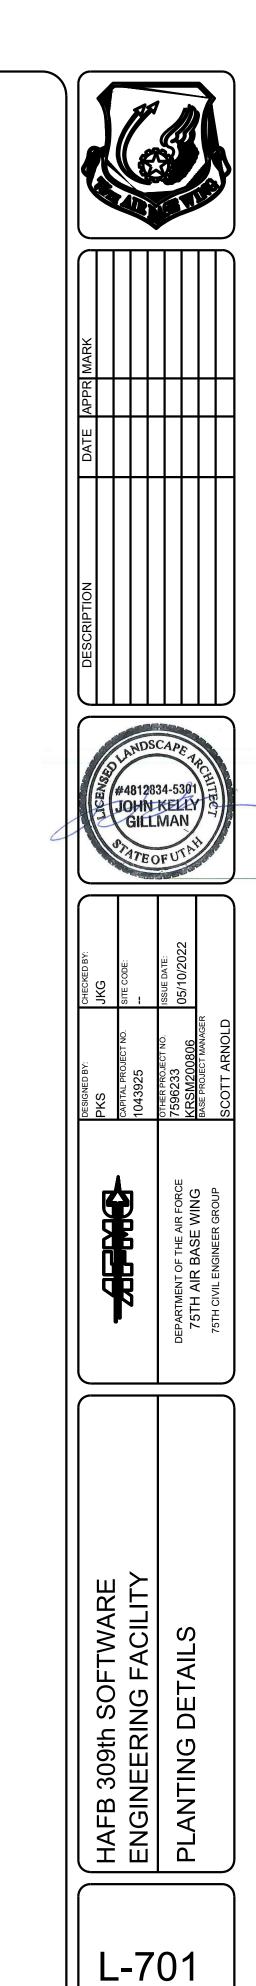


File Path: P:_2022\22-004 HAFB 309th SWEG\03_DRAWINGS AND SPECS\02_CONSULTANTS\02_LANDSCAPING\02-LX Sheets Plot Date: 5/9/2022 11:37:20 AM

SHEET 31 OF 123

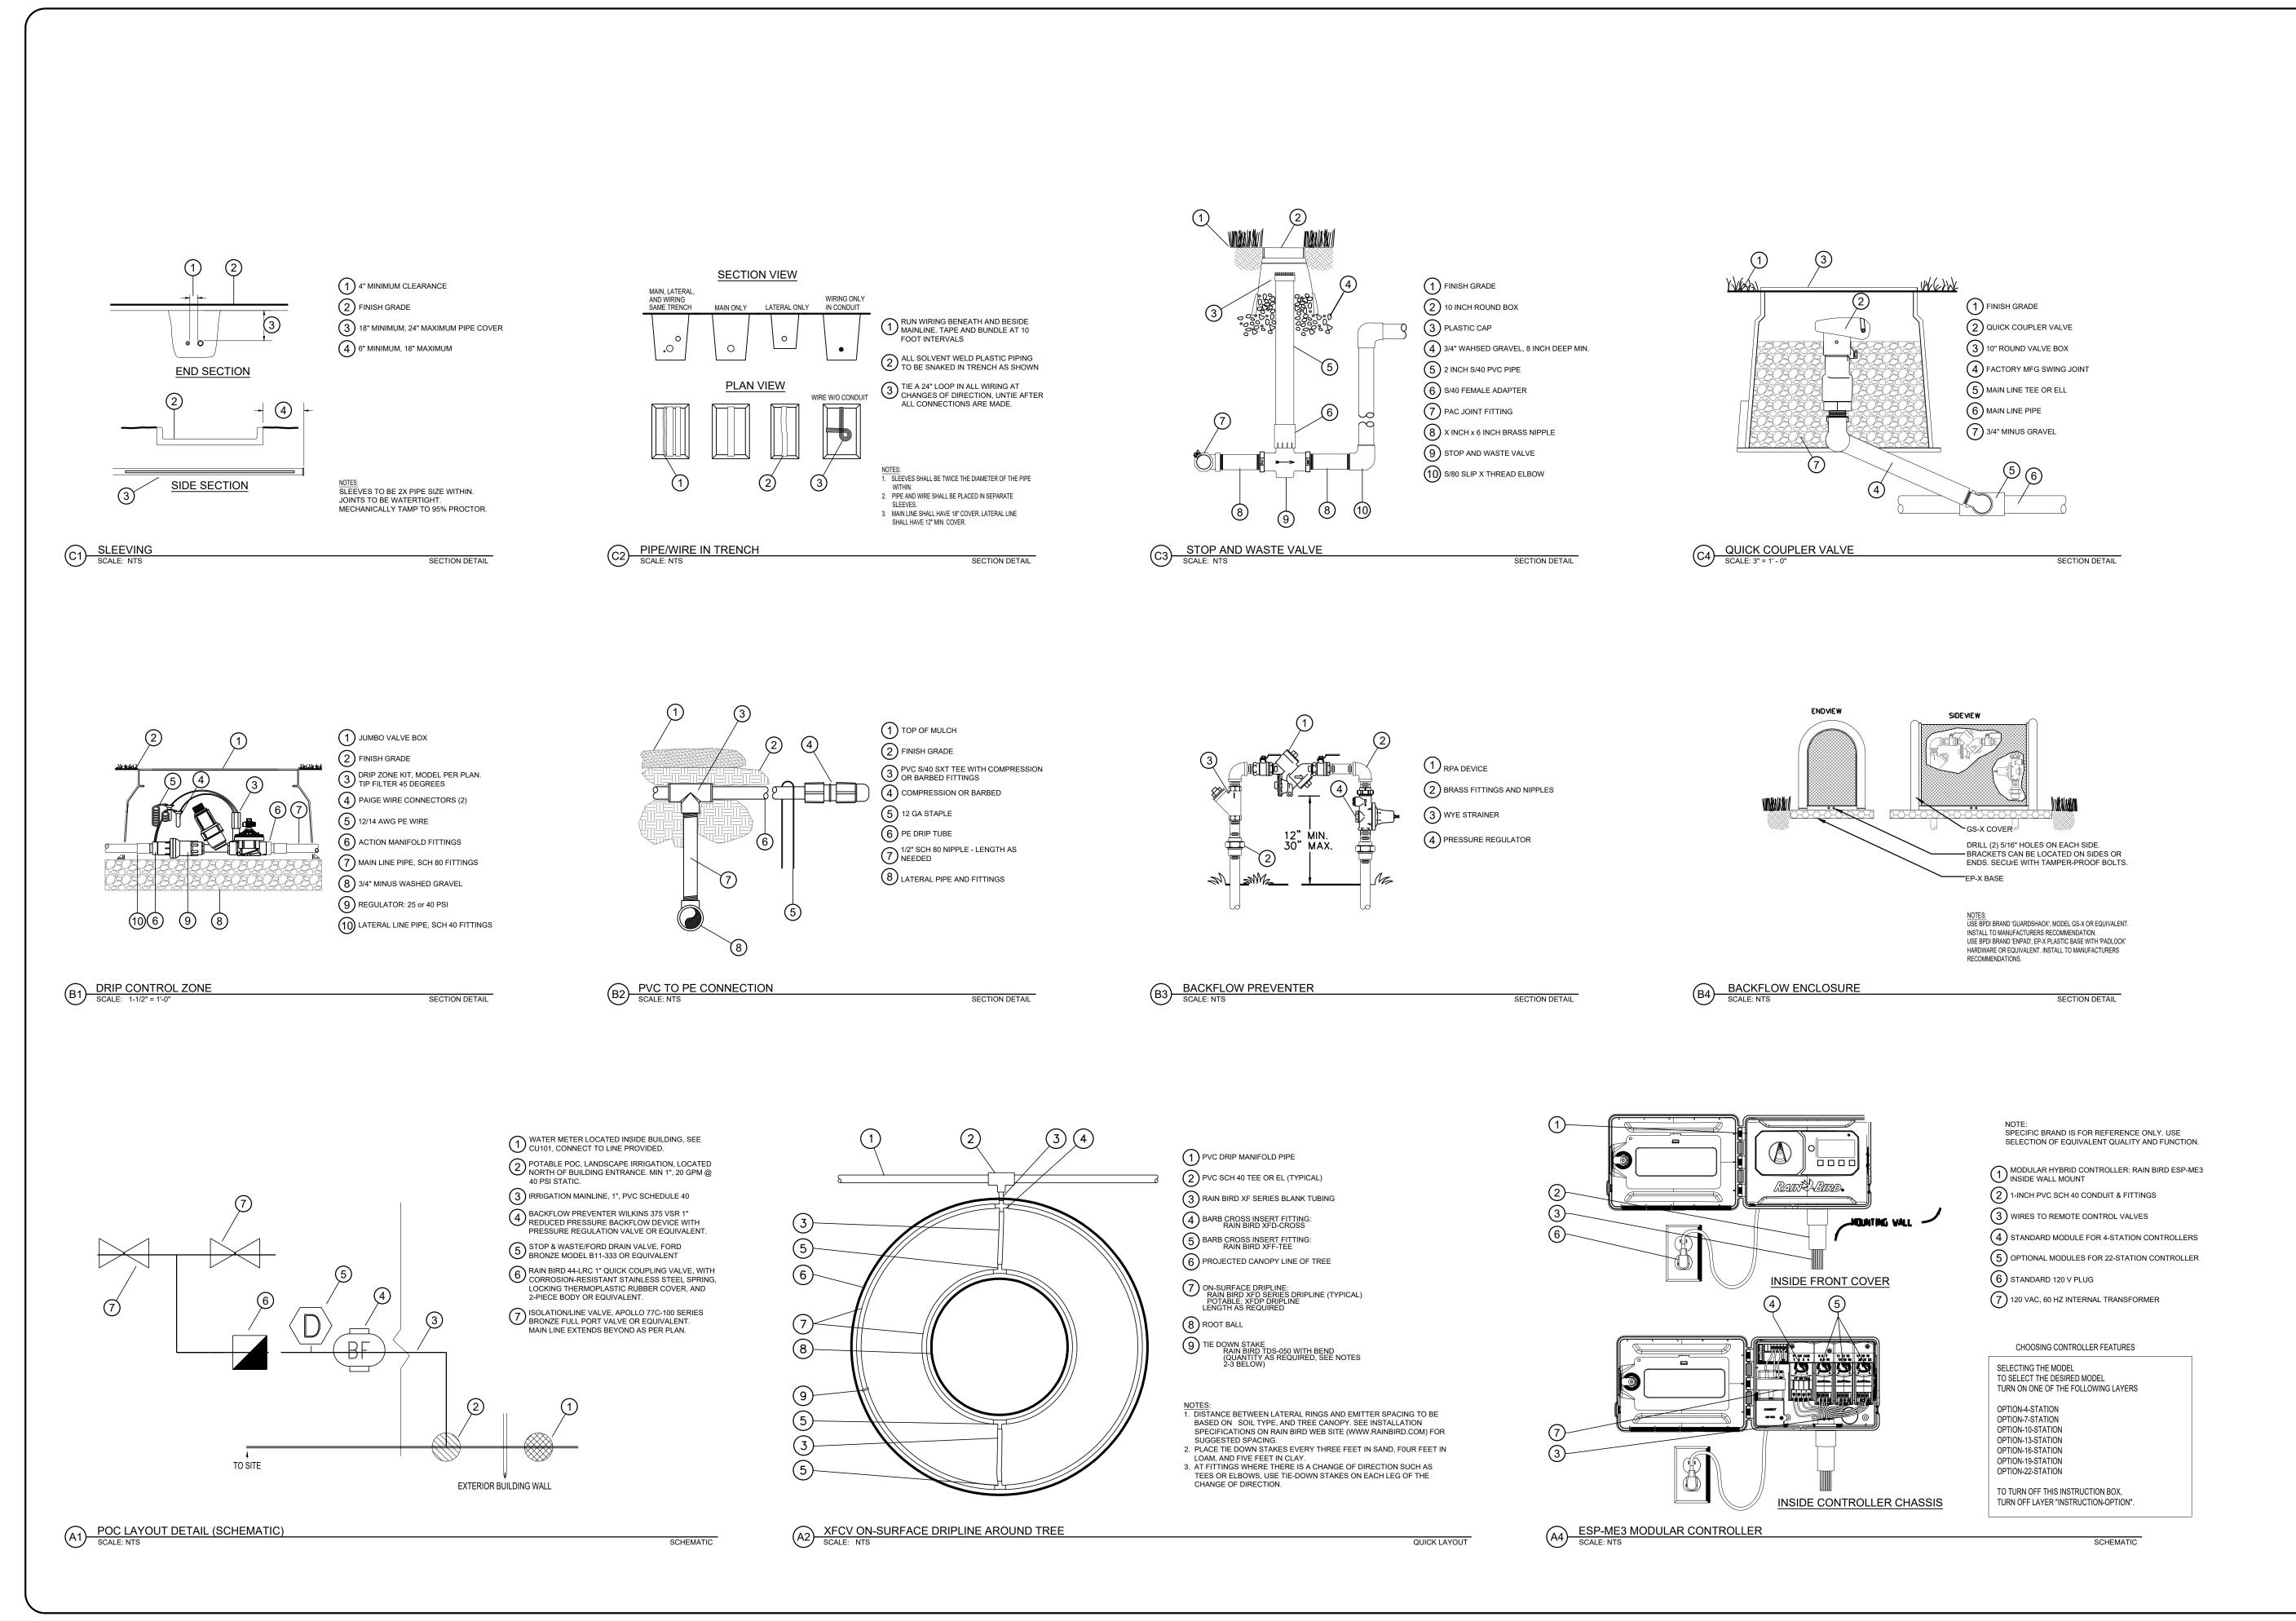

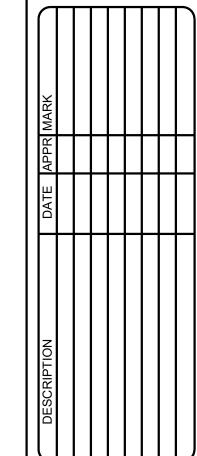

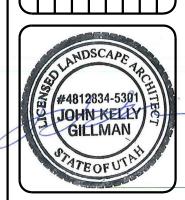

HAFB 309th SOFTWARE ENGINEERING FACILITY

SHEET 32 OF 123