



[illegible]

GENERAL NOTES:


1. CONCEPT ARCHITECT FOR ANY CLARIFICATION REQUIRED, INCLUDING POSSIBLE DISCREPANCIES ON THE DRAWINGS.
2. FIELD VERIFY ALL EXISTING CONDITIONS PRIOR TO STARTING ANY WORK.
3. GENERAL CONTRACTOR IS RESPONSIBLE FOR FULL COMPLIANCE WITH GOVERNING CODES AND REGULATIONS, COORDINATION OF SUBCONTRACTORS AND SAFETY AT THE SITE AND PROTECTION OF WORK COMPLETED.

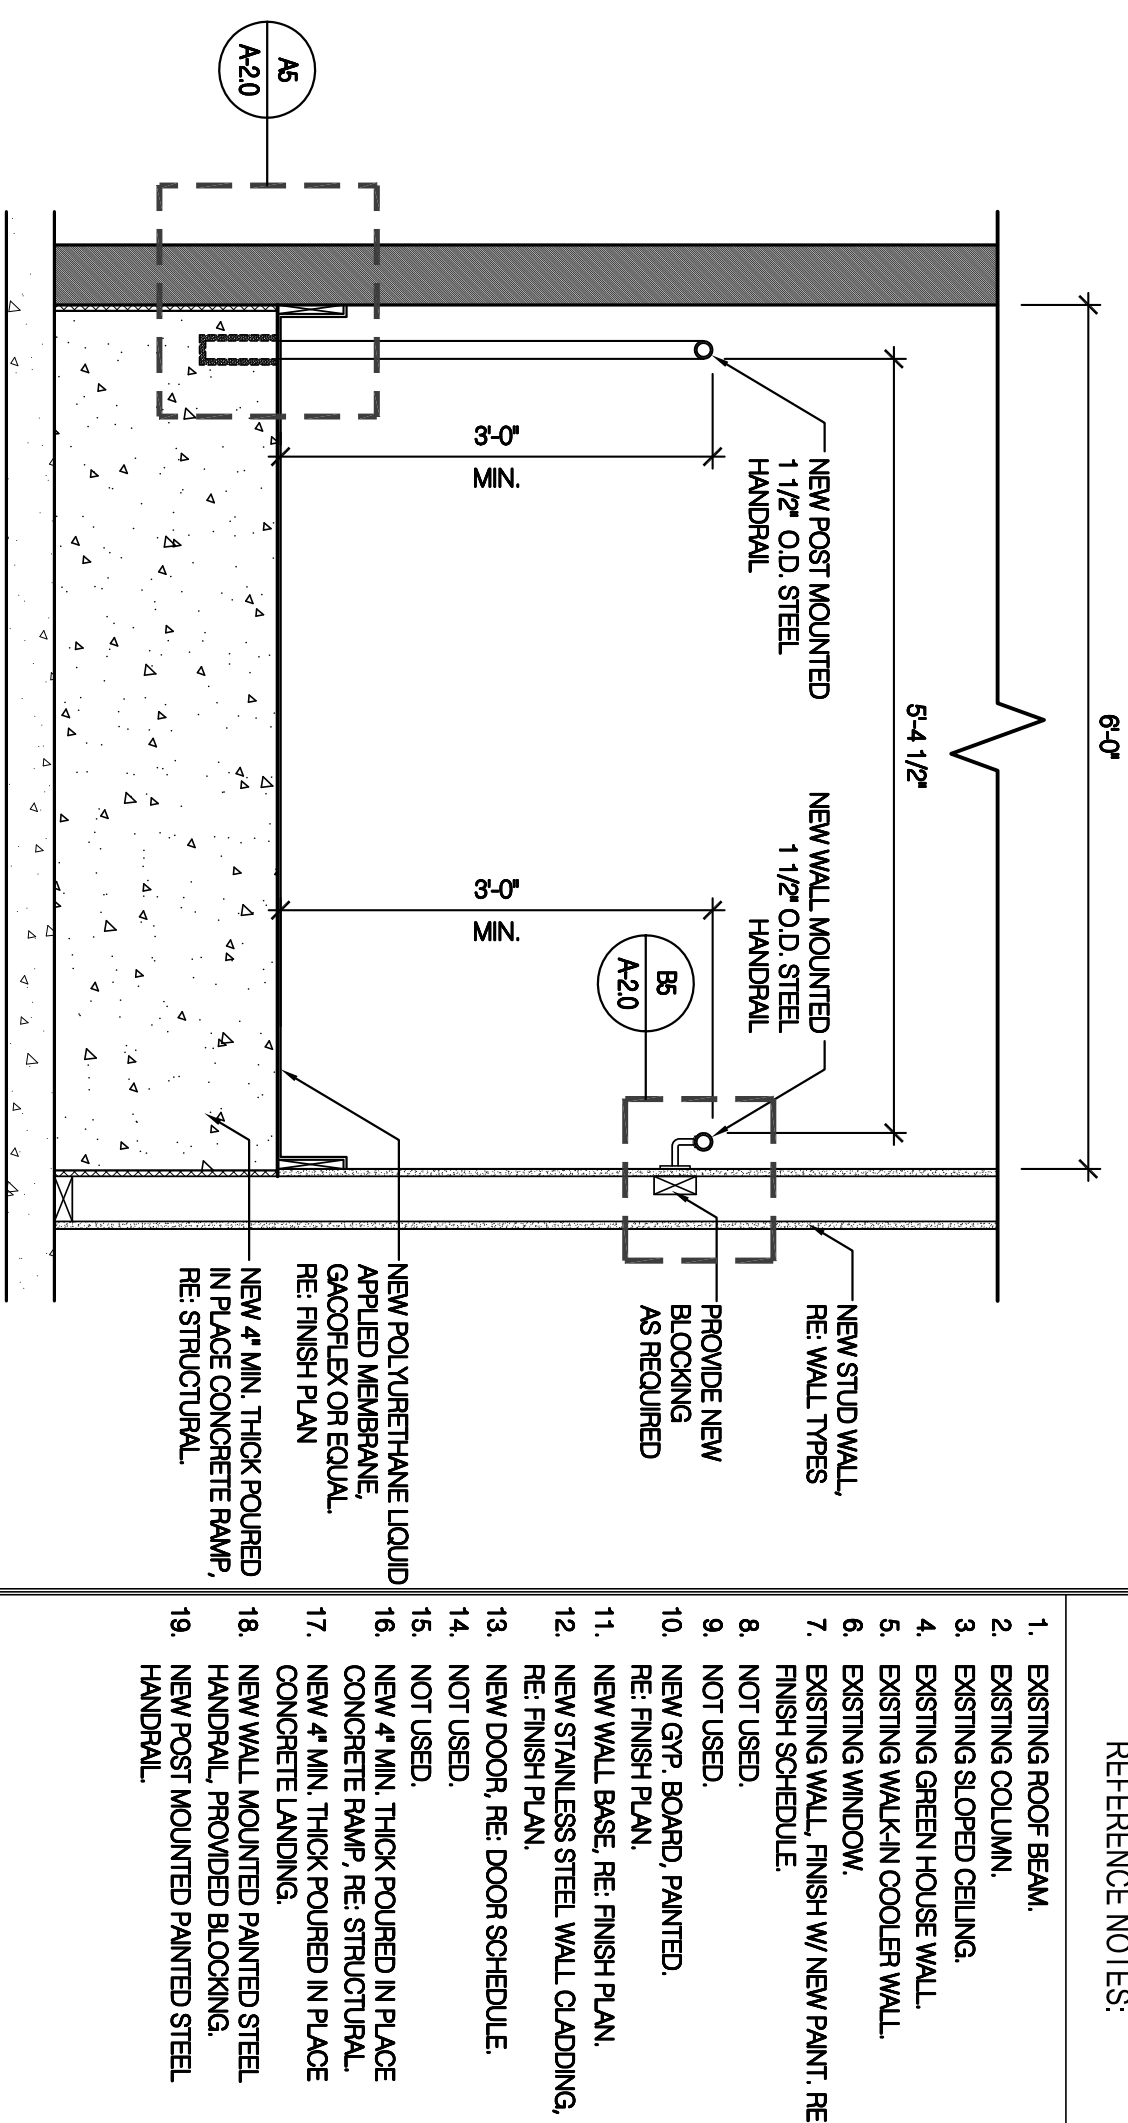

D5 NEW RAMP(102) - SECTION
SCALE: 3/4"=1'-0"

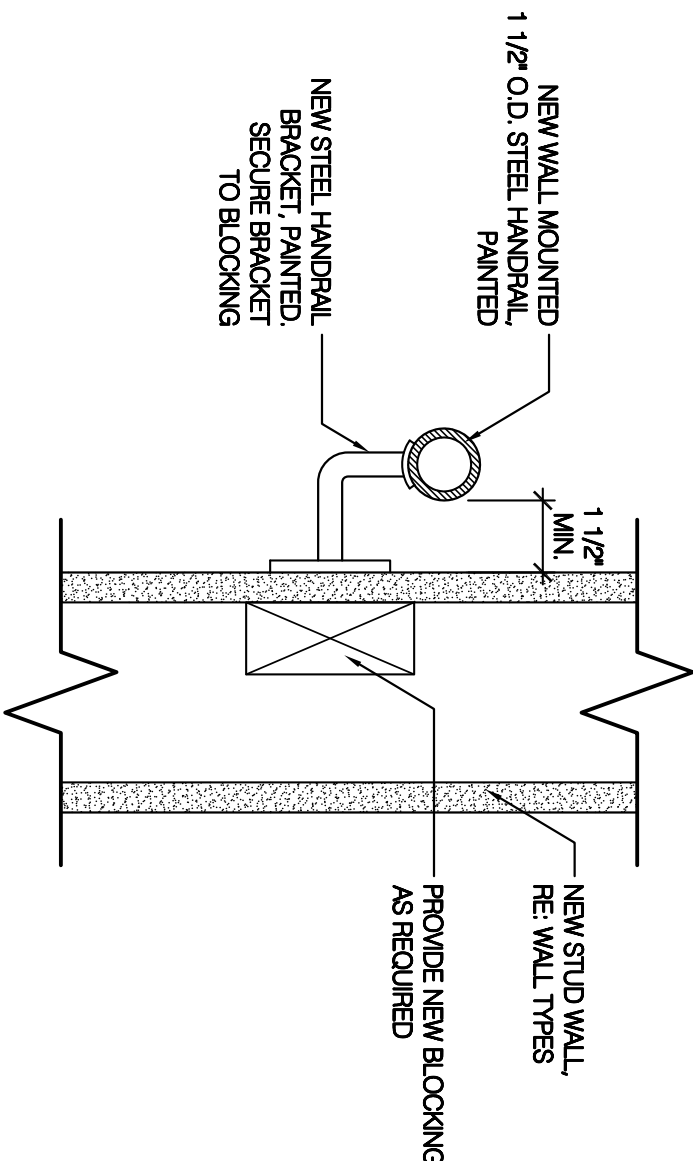


B5 HANDRAIL - DETAIL
SCALE: 3"=1'-0"

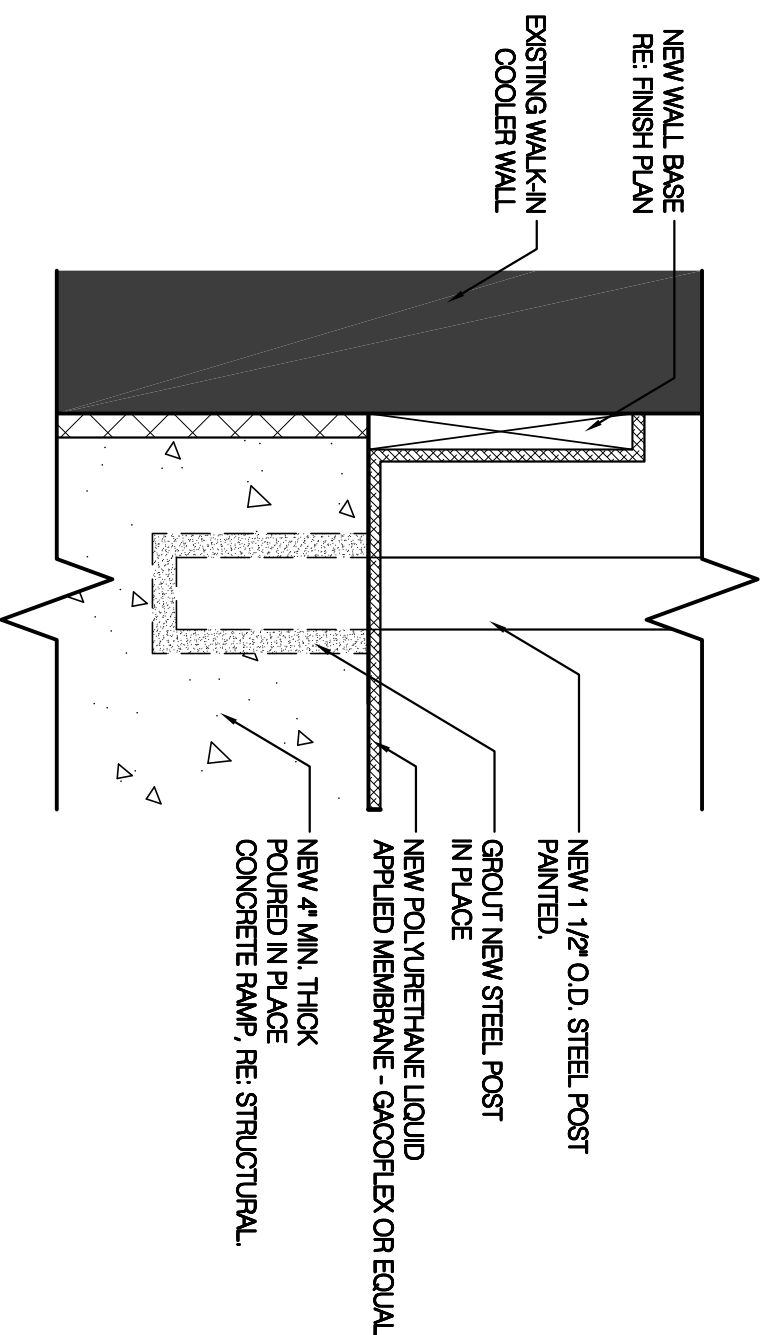


SCALE: 3"=1'-0"

A5


BANQUET RAMP - SECTION

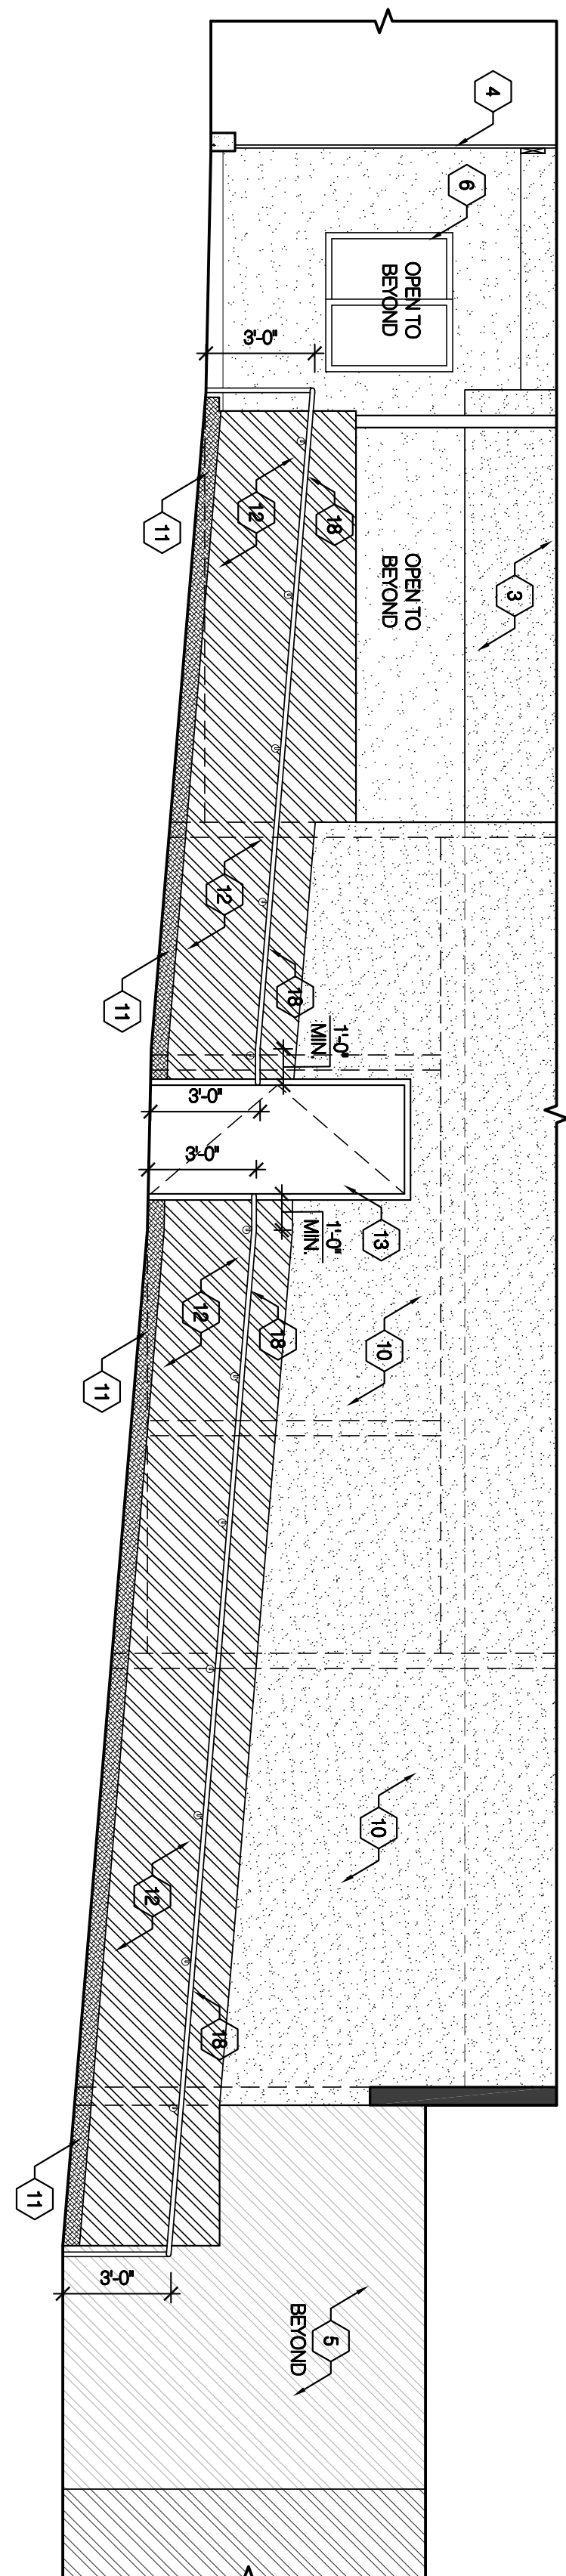

B1 BANQUET RAMP ELEVATION
SCALE: 1/4"=1'-0"

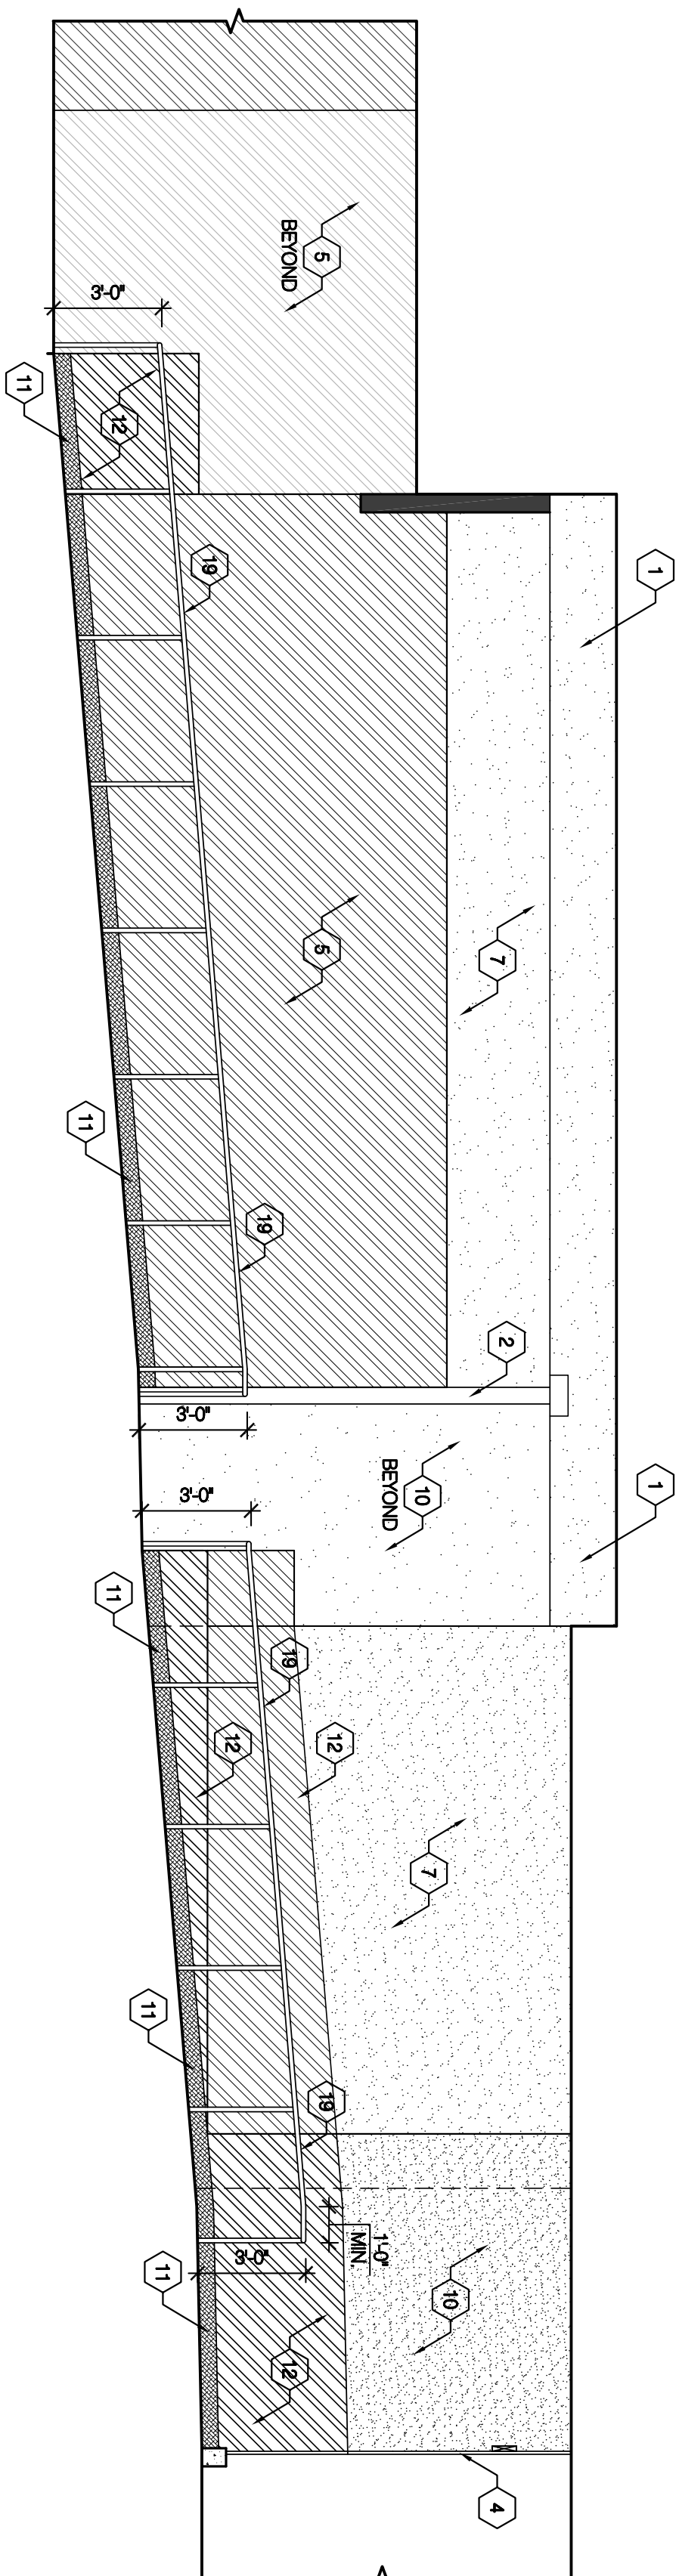

A1
BANQUET RAMP ELEVATION
SCALE: 1/4"=1'-0"

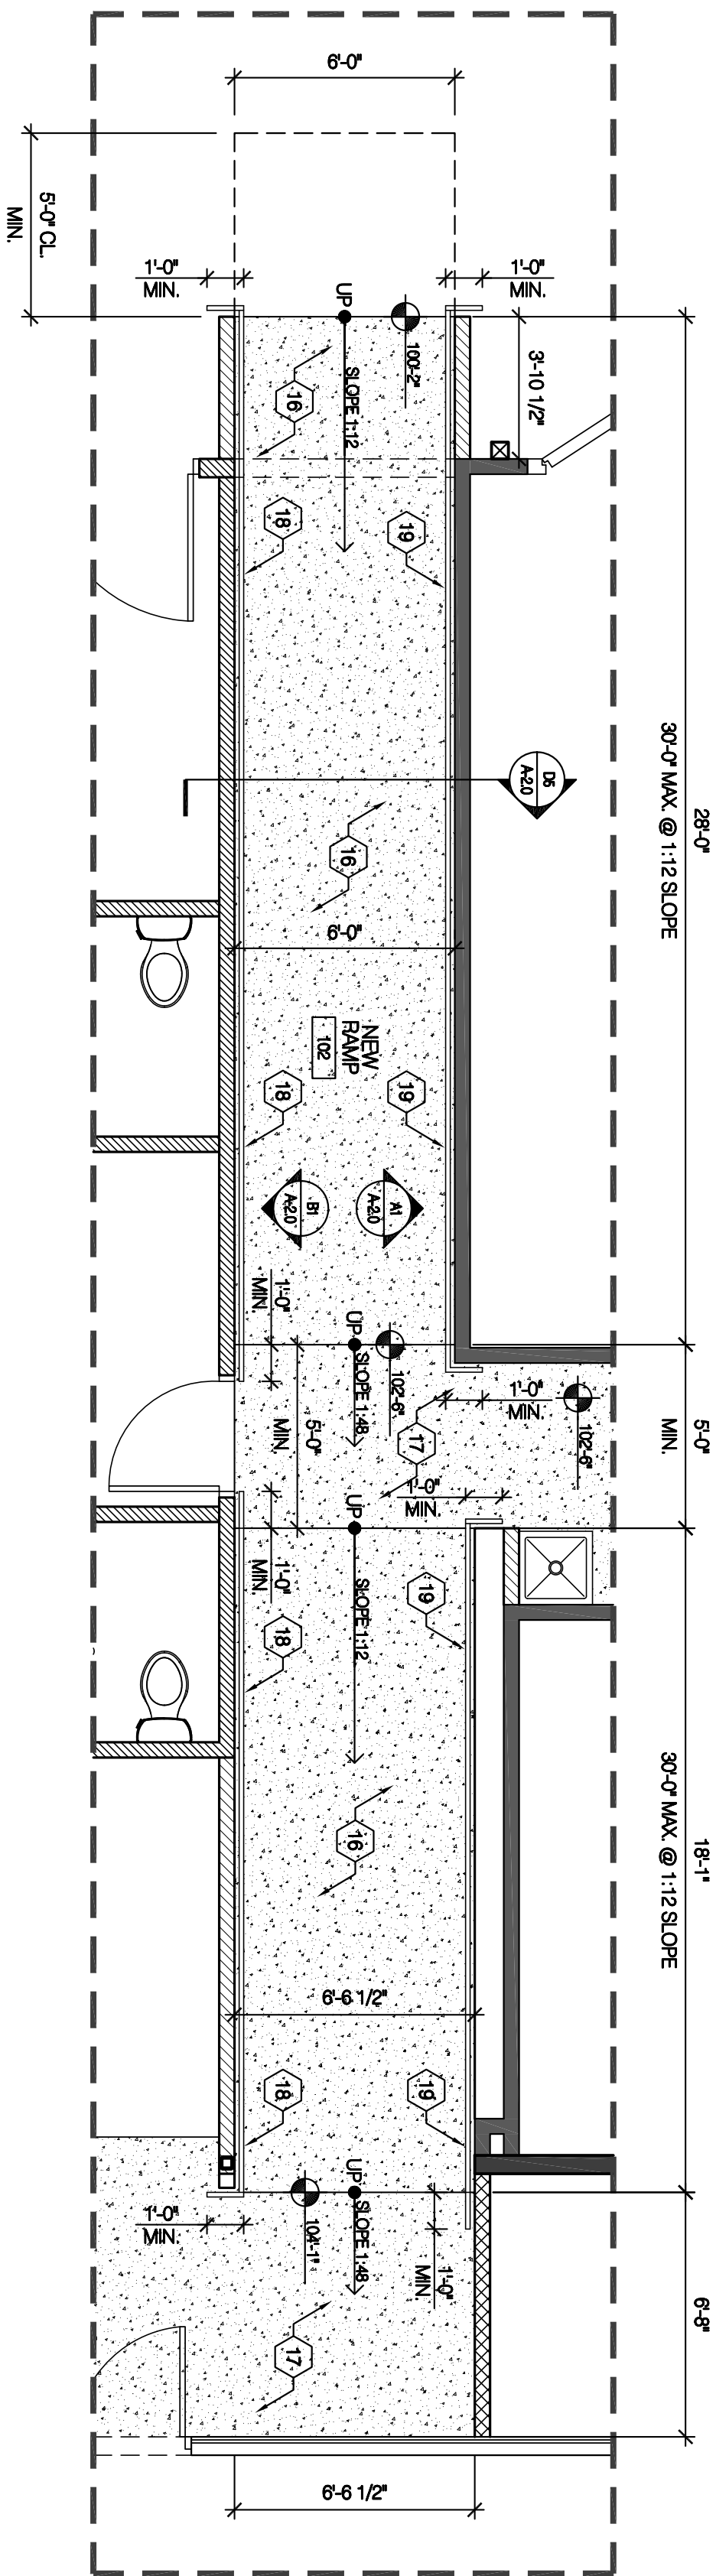

D1 NEW RAMP (102) - DIMENSION PLAN
SCALE: 1/4"=1'-0"