


WINDOW SCHEDULE-BUILDING 'C'										
MARK	SIZE		HEAD HEIGHT	FRAME MATERIAL	TYPE	GLAZING	DETAILS			REMARKS
	WIDTH	HEIGHT					HEAD	JAMB	SILL	
C109	1'-10 1/2"	7'-9 1/2"	8'-1 1/2"	WOOD	FIXED-02/A7.2	3/8" TEMPERED GLASS	-	-	-	WINDOW FRAME TO MATCH DOOR FRAME
C109	1'-10 1/2"	7'-9 1/2"	8'-1 1/2"	WOOD	FIXED-02/A7.2	3/8" TEMPERED GLASS	-	-	-	WINDOW FRAME TO MATCH DOOR FRAME
C109	1'-10 1/2"	7'-9 1/2"	8'-1 1/2"	WOOD	FIXED-02/A7.2	3/8" TEMPERED GLASS	-	-	-	WINDOW FRAME TO MATCH DOOR FRAME
C109	1'-10 1/2"	7'-9 1/2"	8'-1 1/2"	WOOD	FIXED-02/A7.2	3/8" TEMPERED GLASS	-	-	-	WINDOW FRAME TO MATCH DOOR FRAME
C109	1'-10 1/2"	7'-9 1/2"	8'-1 1/2"	WOOD	FIXED-02/A7.2	3/8" TEMPERED GLASS	-	-	-	WINDOW FRAME TO MATCH DOOR FRAME
C109	1'-10 1/2"	7'-9 1/2"	8'-1 1/2"	WOOD	FIXED-02/A7.2	3/8" TEMPERED GLASS	-	-	-	WINDOW FRAME TO MATCH DOOR FRAME
C109	1'-10 1/2"	7'-9 1/2"	8'-1 1/2"	WOOD	FIXED-02/A7.2	3/8" TEMPERED GLASS	-	-	-	WINDOW FRAME TO MATCH DOOR FRAME
C111	1'-10 1/2"	7'-9 1/2"	8'-1 1/2"	WOOD	FIXED-02/A7.2	3/8" TEMPERED GLASS	-	-	-	WINDOW FRAME TO MATCH DOOR FRAME
C111	1'-10 1/2"	7'-9 1/2"	8'-1 1/2"	WOOD	FIXED-02/A7.2	3/8" TEMPERED GLASS	-	-	-	WINDOW FRAME TO MATCH DOOR FRAME
C111	1'-10 1/2"	7'-9 1/2"	8'-1 1/2"	WOOD	FIXED-02/A7.2	3/8" TEMPERED GLASS	-	-	-	WINDOW FRAME TO MATCH DOOR FRAME
C111	1'-10 1/2"	7'-9 1/2"	8'-1 1/2"	WOOD	FIXED-02/A7.2	3/8" TEMPERED GLASS	-	-	-	WINDOW FRAME TO MATCH DOOR FRAME
C111	1'-10 1/2"	7'-9 1/2"	8'-1 1/2"	WOOD	FIXED-02/A7.2	3/8" TEMPERED GLASS	-	-	-	WINDOW FRAME TO MATCH DOOR FRAME
C128	1'-10 1/2"	7'-9 1/2"	8'-1 1/2"	WOOD	FIXED-02/A7.2	3/8" TEMPERED GLASS	-	-	-	WINDOW FRAME TO MATCH DOOR FRAME
C127	10 1/2"	7'-9 1/2"	8'-1 1/2"	WOOD	FIXED-03/A7.2	3/8" TEMPERED GLASS	-	-	-	WINDOW FRAME TO MATCH DOOR FRAME
C128	1'-10 1/2"	7'-9 1/2"	8'-1 1/2"	WOOD	FIXED-02/A7.2	3/8" TEMPERED GLASS	-	-	-	WINDOW FRAME TO MATCH DOOR FRAME
C130	10 1/2"	7'-9 1/2"	8'-1 1/2"	WOOD	FIXED-03/A7.2	3/8" TEMPERED GLASS	-	-	-	WINDOW FRAME TO MATCH DOOR FRAME
C131	1'-10 1/2"	7'-9 1/2"	8'-1 1/2"	WOOD	FIXED-02/A7.2	3/8" TEMPERED GLASS	-	-	-	WINDOW FRAME TO MATCH DOOR FRAME

WINDOW SCHEDULE-BUILDING 'D'										
MARK	SIZE		HEAD HEIGHT	FRAME MATERIAL	TYPE	GLAZING	DETAILS			REMARKS
	WIDTH	HEIGHT					HEAD	JAMB	SILL	
D113	12'-0"	5'-0"	8'-1 1/2"	WOOD	FIXED-05/A7.2	3/8" PLATE GLASS	-	-	-	WINDOW FRAME TO MATCH DOOR FRAME
D113A	12'-0"	5'-0"	8'-1 1/2"	WOOD	FIXED-05/A7.2	3/8" PLATE GLASS	-	-	-	WINDOW FRAME TO MATCH DOOR FRAME
D114	2'-10 1/2"	7'-9 1/2"	8'-1 1/2"	WOOD	FIXED-06/A7.2	3/8" TEMPERED GLASS	-	-	-	WINDOW FRAME TO MATCH DOOR FRAME
D115	2'-10 1/2"	7'-9 1/2"	8'-1 1/2"	WOOD	FIXED-06/A7.2	3/8" TEMPERED GLASS	-	-	-	WINDOW FRAME TO MATCH DOOR FRAME
D116	2'-10 1/2"	7'-9 1/2"	8'-1 1/2"	WOOD	FIXED-06/A7.2	3/8" TEMPERED GLASS	-	-	-	WINDOW FRAME TO MATCH DOOR FRAME
D116A	2'-10 1/2"	7'-9 1/2"	8'-1 1/2"	WOOD	FIXED-06/A7.2	3/8" TEMPERED GLASS	-	-	-	WINDOW FRAME TO MATCH DOOR FRAME
D118	2'-10 1/2"	7'-9 1/2"	8'-1 1/2"	WOOD	FIXED-06/A7.2	3/8" TEMPERED GLASS	-	-	-	WINDOW FRAME TO MATCH DOOR FRAME
D119	2'-10 1/2"	7'-9 1/2"	8'-1 1/2"	WOOD	FIXED-06/A7.2	3/8" TEMPERED GLASS	-	-	-	WINDOW FRAME TO MATCH DOOR FRAME

WINDOW SCHEDULE-BUILDING 'E'										
MARK	SIZE		HEAD HEIGHT	FRAME MATERIAL	TYPE	GLAZING	DETAILS			REMARKS
	WIDTH	HEIGHT					HEAD	JAMB	SILL	
E10	5'-0"	5'-0"	MATCH EXIST.	ALUMINUM	FIXED-01/A7.2	1" INSULATED GLASS	-	-	-	WINDOW FRAME & GLASS TO MATCH EXISTING EXTERIOR WINDOWS
E12	5'-0"	5'-0"	8'-1 1/2"	WOOD	FIXED-04/A7.2	3/8" PLATE GLASS	-	-	-	WINDOW FRAME TO MATCH DOOR FRAME
E12	5'-0"	5'-0"	8'-1 1/2"	WOOD	FIXED-04/A7.2	3/8" PLATE GLASS	-	-	-	WINDOW FRAME TO MATCH DOOR FRAME

1. FIELD VERIFY ALL WINDOW DIMENSIONS—COORDINATE WITH OWNER AND DESIGNER.
2. COORDINATE WITH OWNER AND DESIGNER FOR FINAL WINDOW TYPES, WINDOW MATERIAL TYPES & COLOR TYPES & FINISH TYPES.
3. FIELD VERIFY ALL CONDITIONS, OPENING SIZES, ETC. BEFORE FABRICATION, MANUFACTURING, OR INSTALLATION OF ALL WINDOWS.
4. COORDINATE WITH LOCAL JURISDICTION FOR TEMPERED GLASS REQUIREMENTS FOR WINDOWS ADJACENT TO DOORS, SPECIFICALLY, THE DIMENSION FROM DOOR TO WINDOW DISTANCE.
5. PROVIDE TEMPERED GLASS AT WINDOWS, PER IBC SECTION 2406.4, WITHIN 2'-0" OF DOORS AT LANDINGS AND ADJACENT TO STAIRWAYS.
6. WINDOW NUMBERS CORRESPOND TO THE ROOM NUMBERS ASSOCIATED WITH.

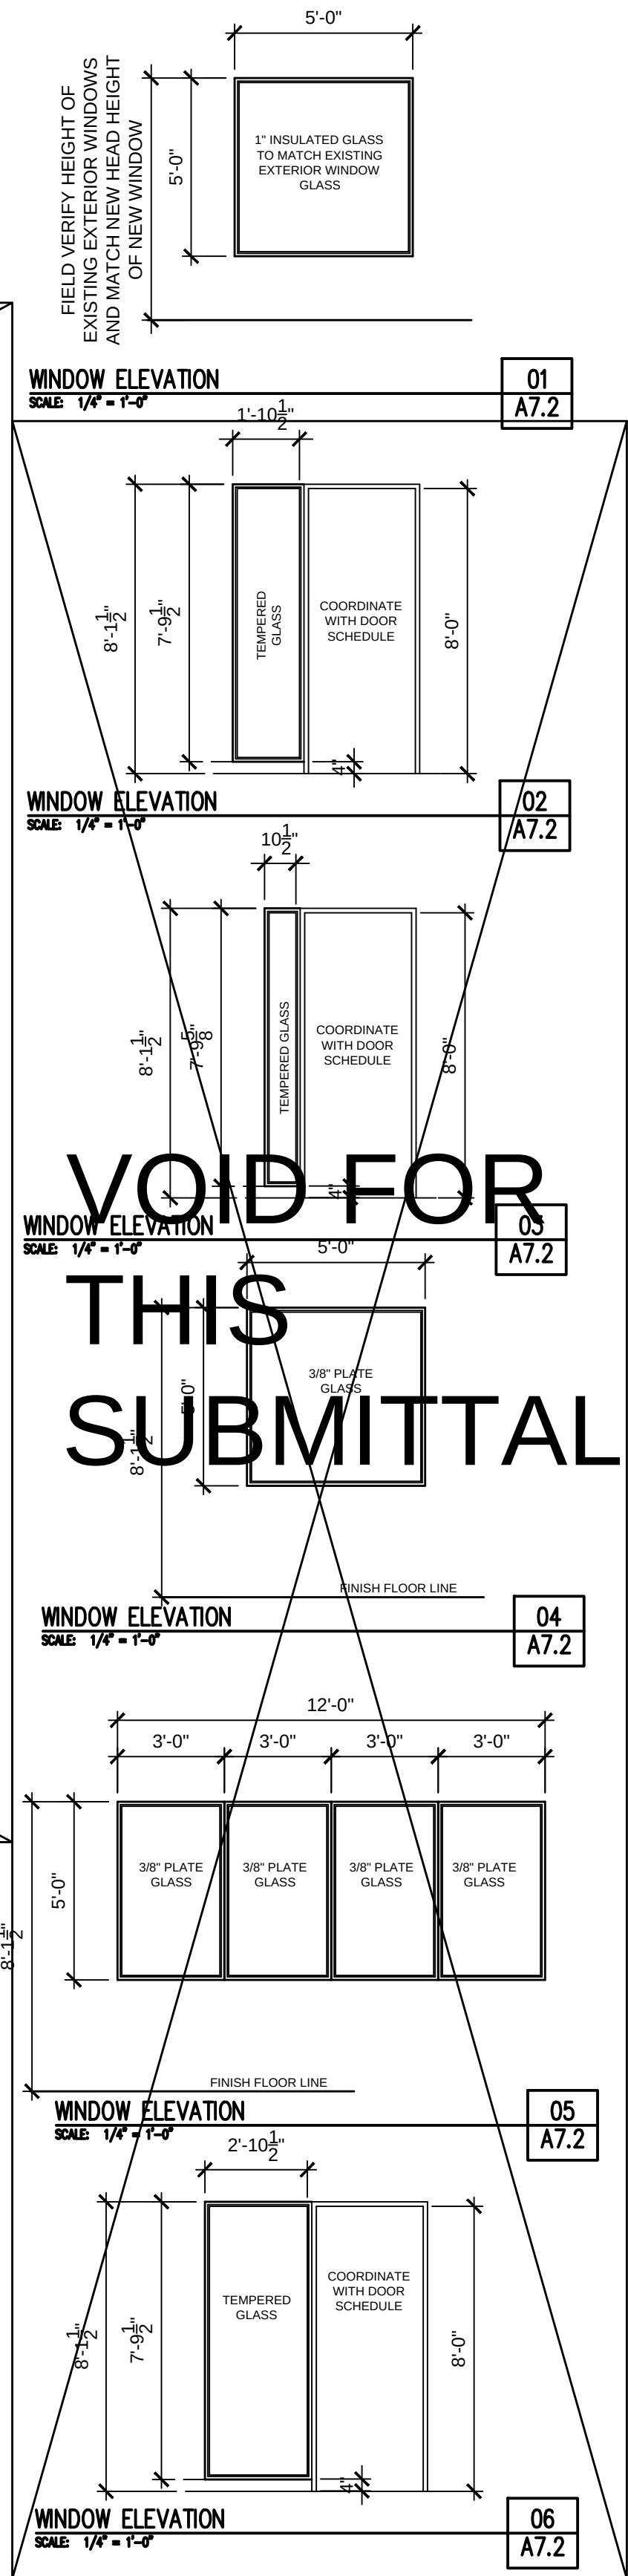

THESE DRAWINGS ARE AVAILABLE FOR
LIMITED REVIEW AND EVALUATION BY CLIENTS
CONSULTANTS, CONTRACTORS, GOVERNMENT
AGENCIES, VENDORS, AND OFFICE PERSONNEL
ONLY IN ACCORDANCE WITH THIS NOTICE.