


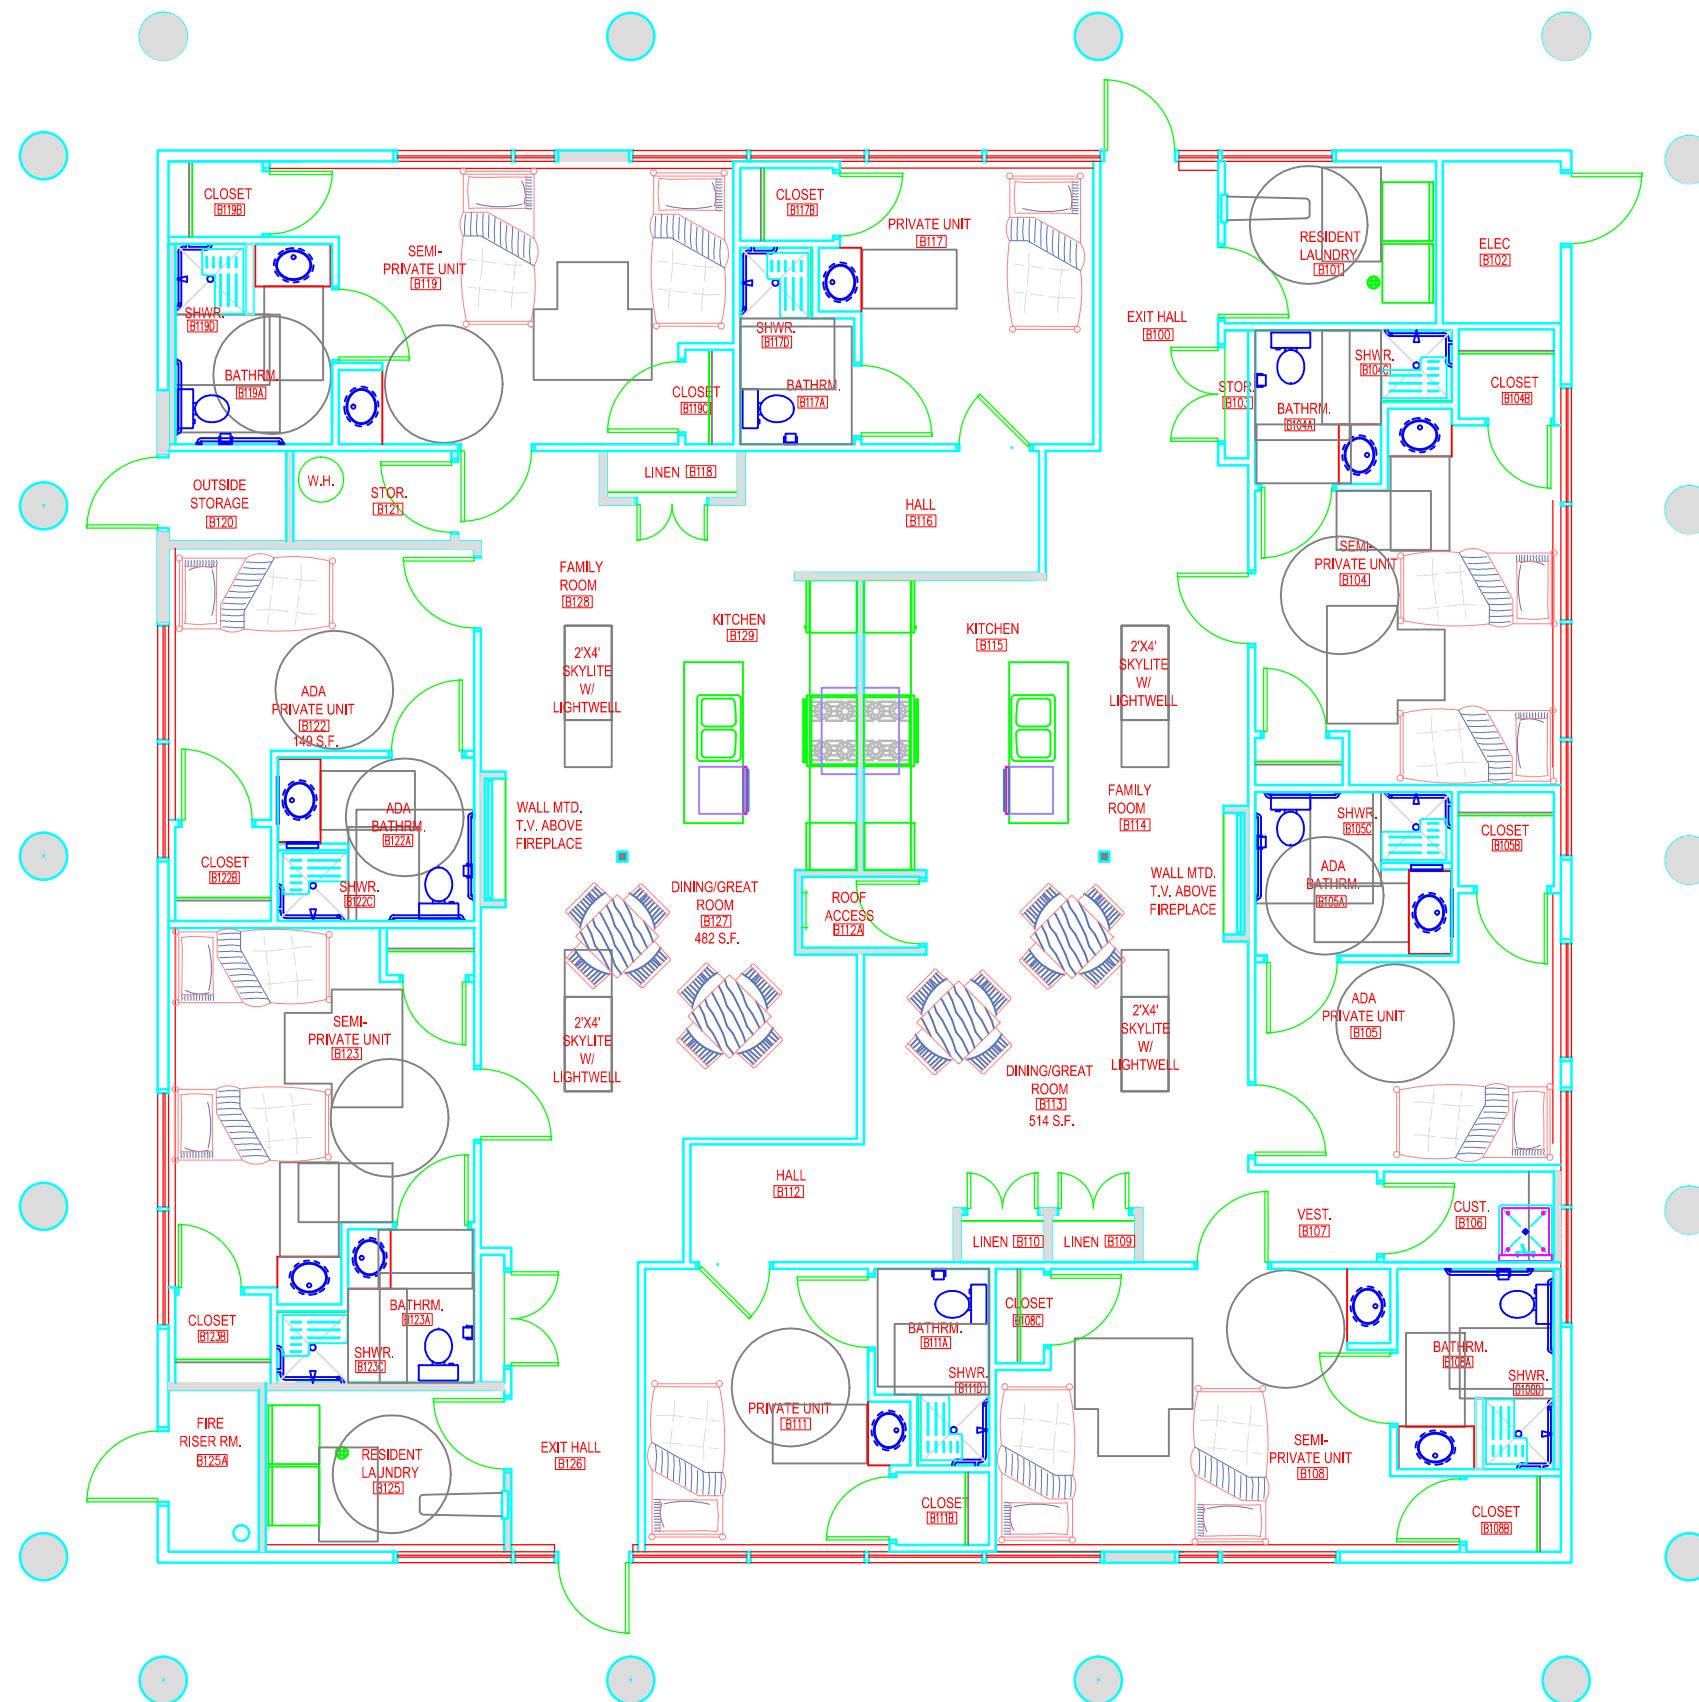

REMODELED DIMENSION FLR. PLAN-BLDG. 'B'

SCALE: 1/4" = 1'-0"