


Equipment Schedule													
ItemNo	Quantity	Category	Mfr	Model	Voltage	Phase	Amps	Cycle	Hp	Kw	Connection Type	NEMA	ElectricalConnection Height
K-01	1	Reach-In Refrigerator	Beverage Air	HRP2-15	115	1	8.4	60	1/3				
K-02	1	Reach-In Freezer	Beverage Air	FB23-15	115	1	10.9	60	1/2				
K-03	1	Shelving-String TBD	Custom	SHELVING									
K-04	1	Work Table	Eagle Group	BPT-2436KL-X									
K-05	1	Nugget Ice Maker	Scotsman	NO422A-1	115	1	15.2	60					
K-06	1	Work Table	Eagle Group	T3648B									
K-07	1	Espresso Cappuccino Machine	Rancilio/Eggo	FP0CA51	110	1	15	60			Cord & Plug	5-15P	
K-08	1	Soft Serve Machine	Electrofreeze	CS8	208-230	1	16.0	60	(2) 3/4		Cord & Plug	6-20P	
K-09	1	Mega Top Sandwich / Salad Preparation Refrigerator	Beverage Air	SPE48-18M	115	1	5	60	1/4		Cord & Plug	5-15P	
K-10	2	Work Table	Eagle Group	BPT-3060FL-X									
K-11		Spare Number											
K-12	1	Dishwasher, Undercounter	Jackson WWS	AVENGER HT-E	208	1	38.8	60	1				
K-13	2	Shelving, Wall-Mounted	Eagle Group	WS1236-16/4									
K-14	1	Three (3) Compartment Sink	Eagle Group	BPS-1854-3-18L-FC-X									
K-15	1		T&S Brass	B-0133-CCB									
K-16	1	Spare Number											
K-16	1	Hand Sink	Eagle Group	HSA-10-F-1X									
K-17	1	Hood #1	Captive Aire	HOOD #1									
K-18	1	Range, 60", 6 Burners, 24" Griddle	Imperial	IR-6-G24									

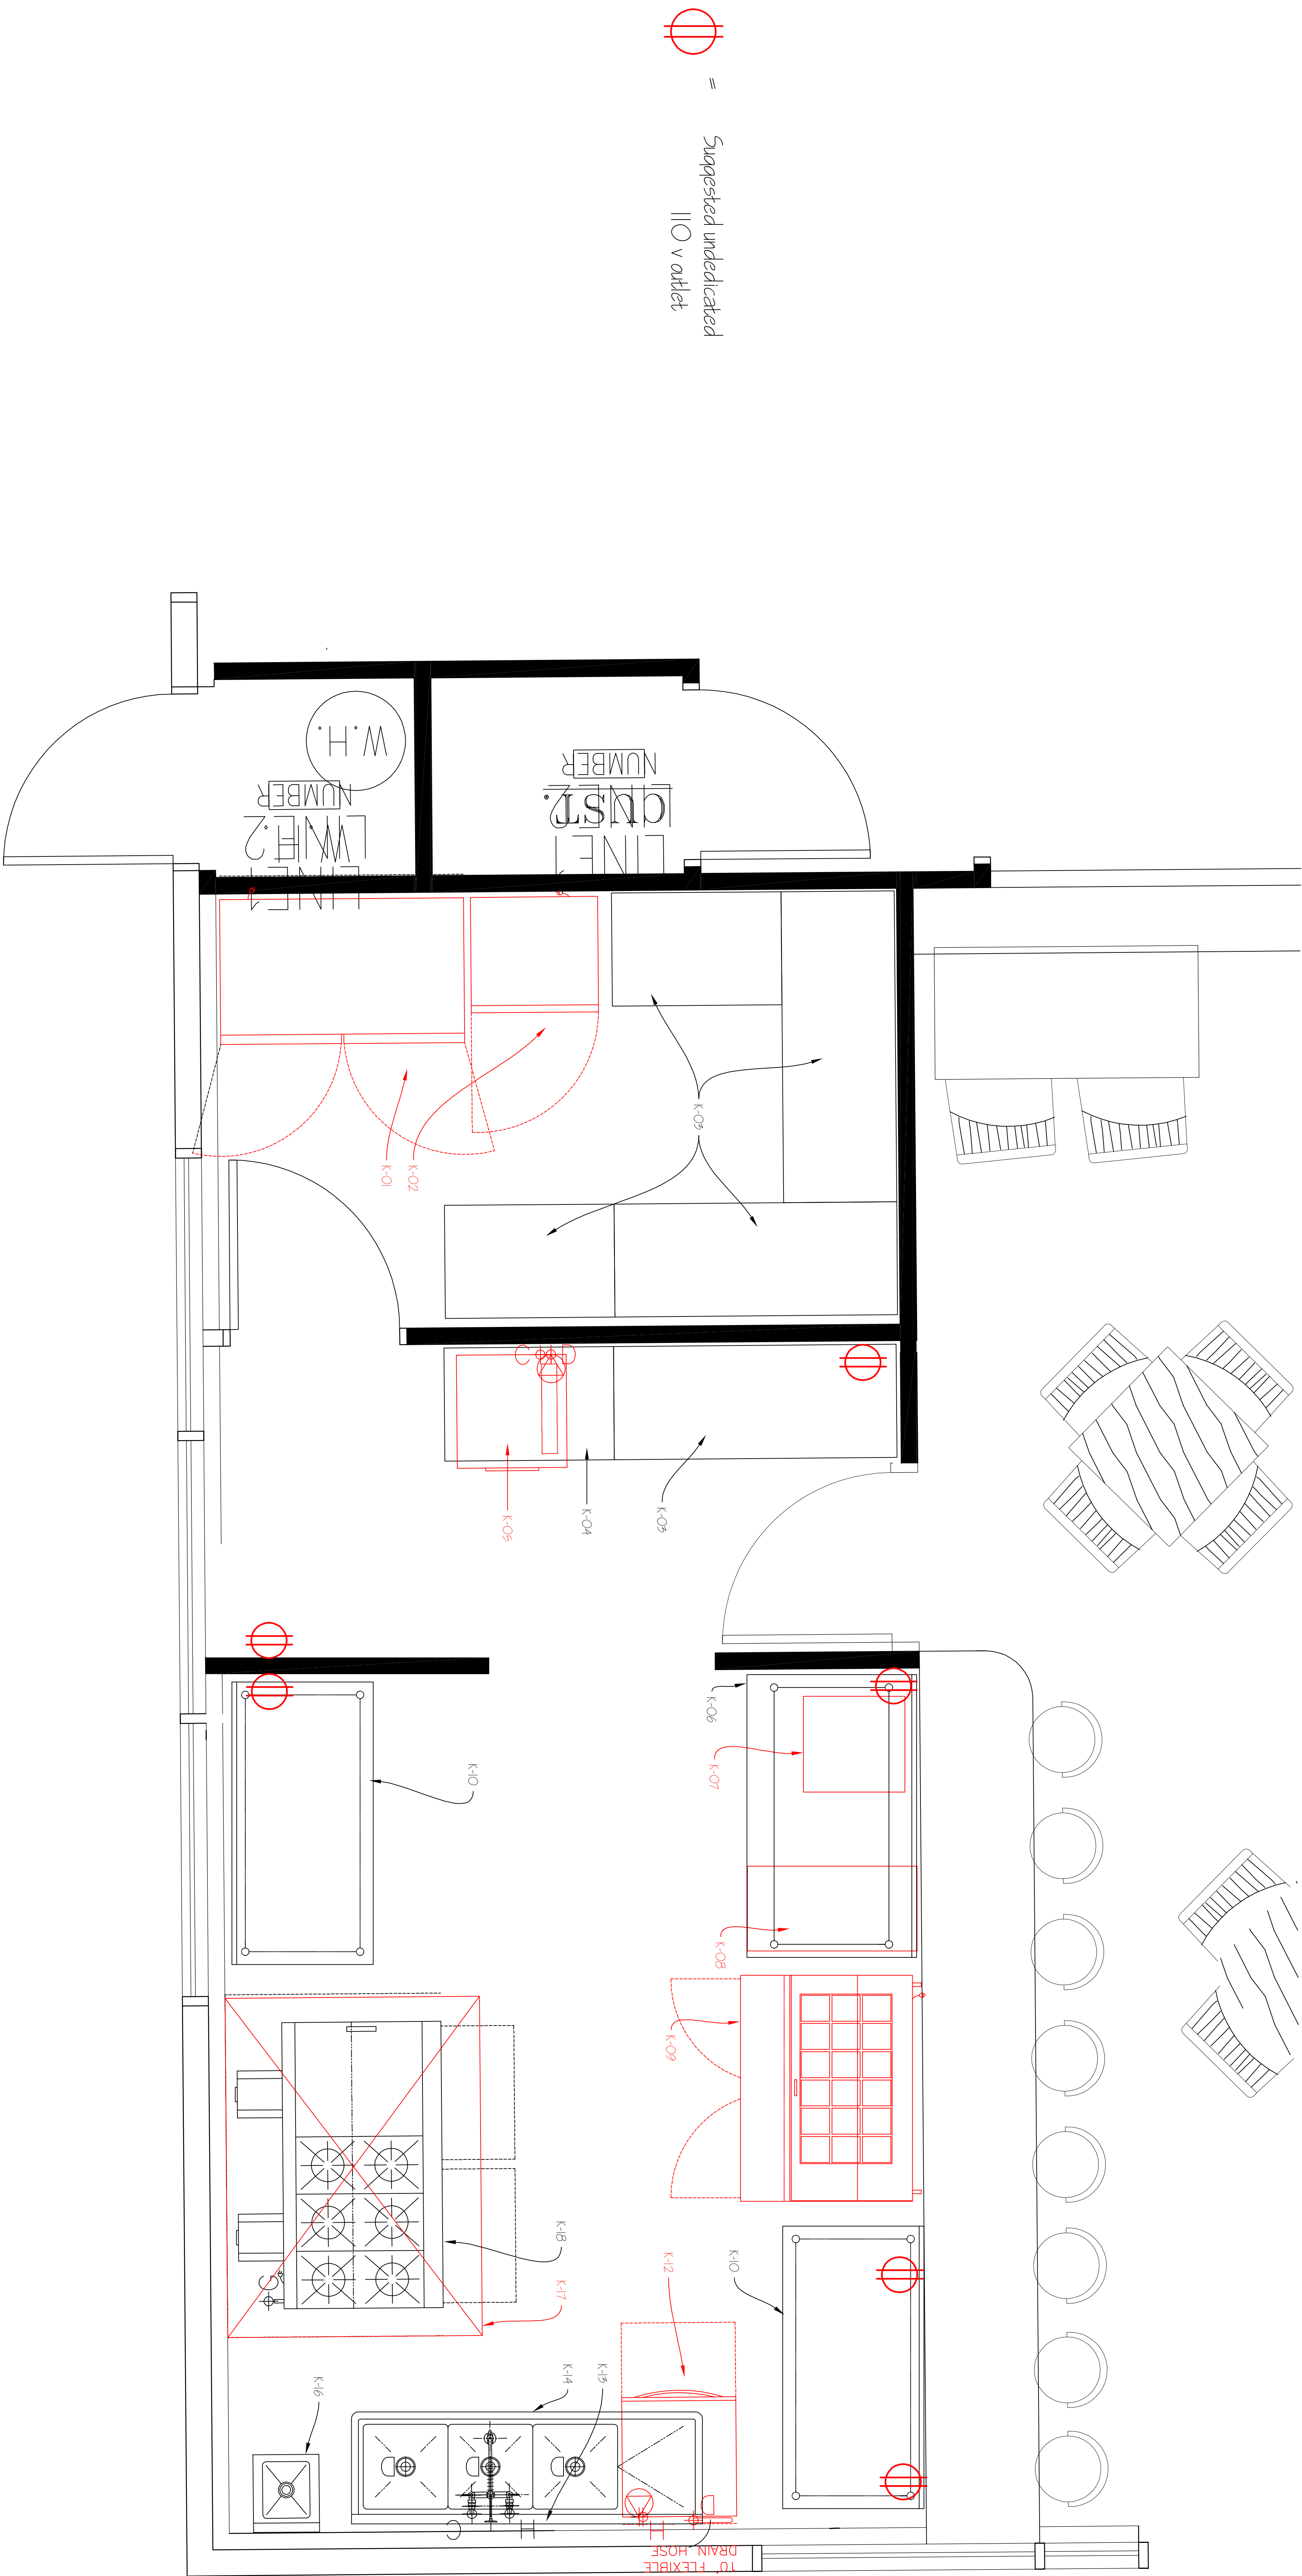

Date Project Project Name

20161227


03-231

Brighton Recovery - Electrical

FLOOR PLAN

K-03

ALL RIGHTS RESERVED, Terrill J. Roe - COPYRIGHT
This drawing is classified as part of an unpublished collection of visual art. Under the 1976 copyright act, it is an exclusive
original work of authorship. None of the pictorial, graphic or technical charts or drawings depicted on this sheet may be
reproduced or traced in any method by hand, or photocopying, stored in a retrieval system, or transmitted in any form
or by any means electronic, mechanical or otherwise without the express prior written permission of the architect.

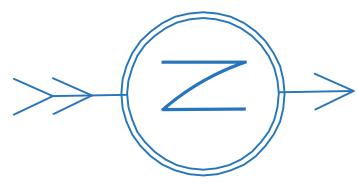

Terrill Roe
Restaurant Sales
Design Consultant

801-834-8896
terrillr@standardrestaurant.com

STANDARD
Restaurant Supply

3500 S West Temple
Salt Lake City, Utah 84115