


Equipment Schedule											
ItemNo	Quantity	Category	Mfr	Model	Cold Water (in)	Cold Water Conn. Height(in)	Hot Water (in)	Hot Water Conn. Height(in)	Indirect Waste Size	Direct Waste Size	Direct Waste Conn. Height(in)
K-01	1	Reach-In Refrigerator	Beverage Air	HRP2-15							
K-02	1	Reach-In Freezer	Beverage Air	FB23-15							
K-03	1	Shelving -Sizing TBD	Custom	SHELVING							
K-04	1	Work Table	Eagle Group	BPT-2436KLT-X							
K-05	1	Nugget Ice Maker	Scotsman	N0422A-1	3/8"				3/4"		
K-06	1	Work Table	Eagle Group	T3648B							
K-06	1	Work Table	Eagle Group	T3660EB-B5							
K-07	1	Espresso Cappuccino Machine	Rancilio/Eggo	EPOCA S1							
K-08	1	Soft Serve Machine	Electrofreeze	CS8							
K-09	1	Mega Top Sandwich / Salad Preparation Refrigerator	Beverage Air	SPE48-18M							
K-10	2	Work Table	Eagle Group	BPT-3060FLT-X							
K-11		Spare Number									
K-12	1	Dishwasher, Undercounter	Jackson WWS	AVENGER HTE			1/2"		1-3/8"		
K-13	2	Shelving, Wall-Mounted	Eagle Group	WS1236-16/4							
K-14	1	Three (3) Compartment Sink	Eagle Group	BPS-1854-3-18L-FC-X			1/2"				
K-15	1		T&S Brass	B-0133-CCB	1/2"						
K-15		Spare Number									
K-16	1	Hand Sink	Eagle Group	HSA-10-F-1X						1-1/2"	
K-17	1	Hood #1	Captive Aire	HOOD #1							
K-18	1	Range, 60", 6 Burners, 24" Griddle	Imperial	IR-6-G24							

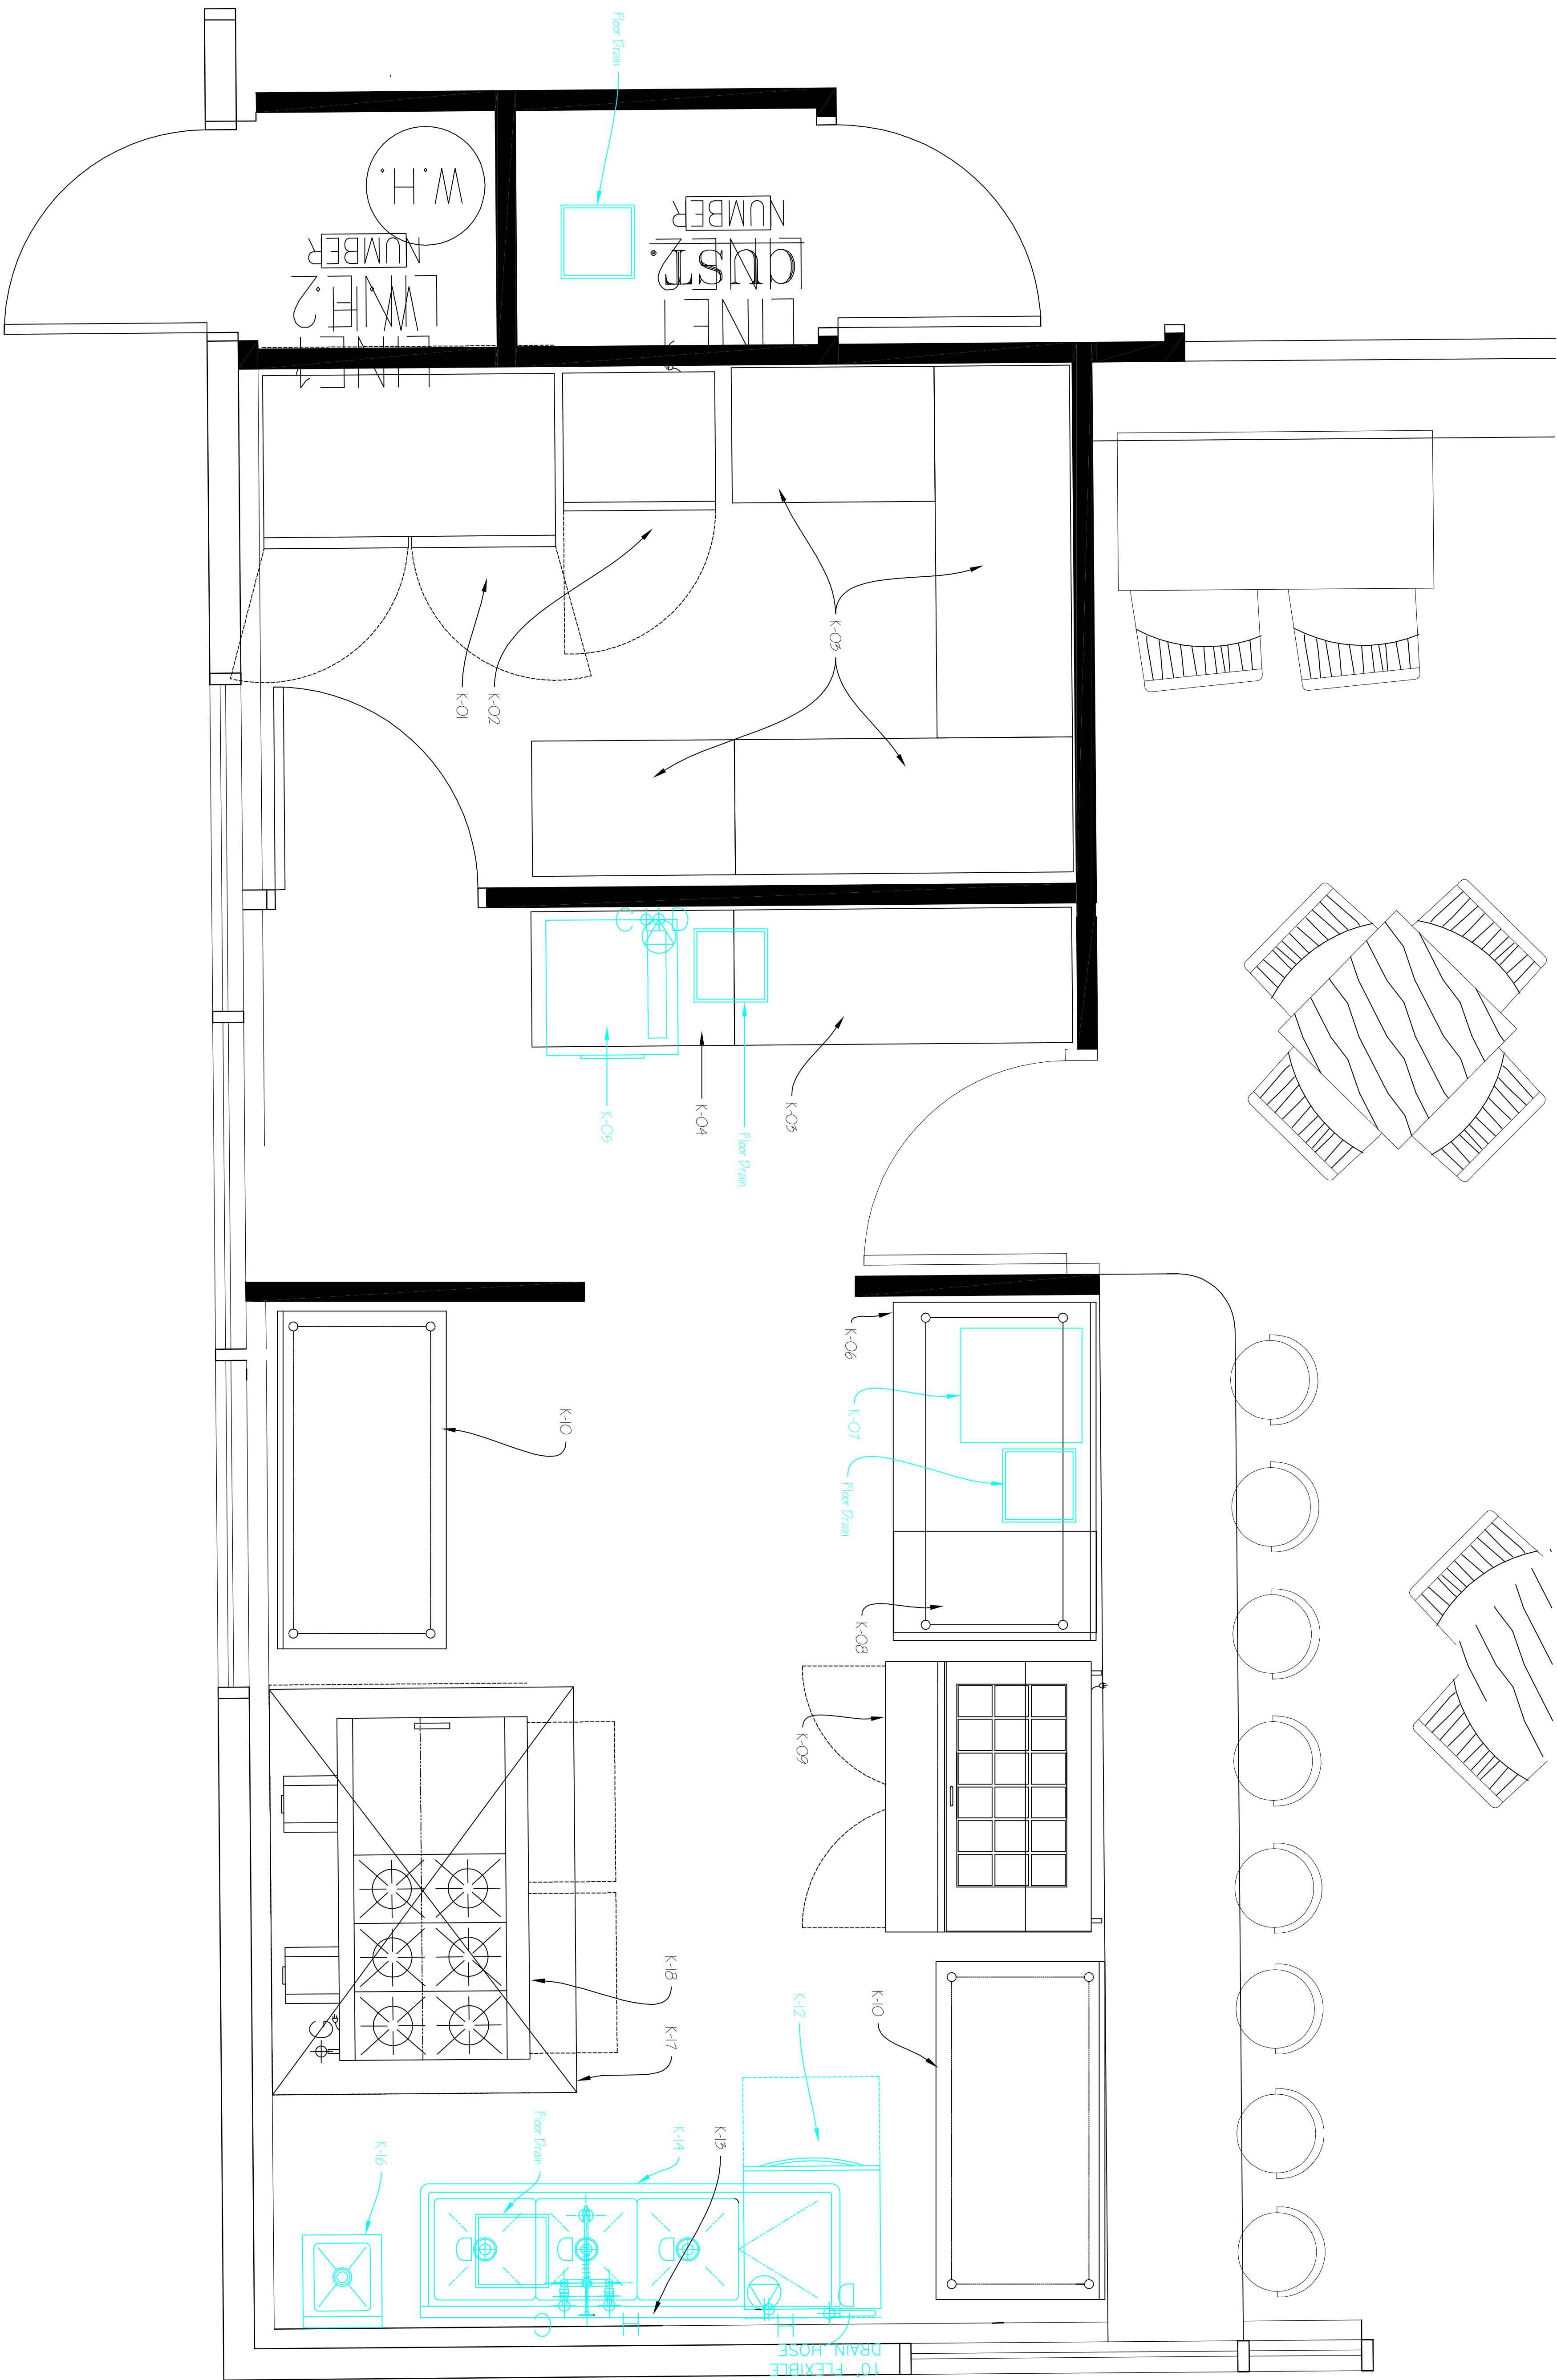

Date Project Project Name

20161229


03-231

Brighton Recovery - Plumbing

FLOOR PLAN

K-04

ALL RIGHTS RESERVED, Terrill J. Roe - COPYRIGHT
This drawing is classified as part of an unpublished collection of visual art. Under the 1976 copyright act, it is an exclusive original work of authorship. None of the pictorial, graphic or technical charts or drawings depicted on this sheet may be reproduced or traced in any method by hand, or photocopying, stored in a retrieval system, or transmitted in any form or by any means electronic, mechanical or otherwise without the express prior written permission of the architect.

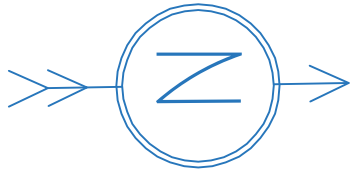

Terrill Roe
Restaurant Sales
Design Consultant

801-834-8896
terrillr@standardrestaurant.com

STANDARD
Restaurant Supply

3500 S West Temple
Salt Lake City, Utah 84115