


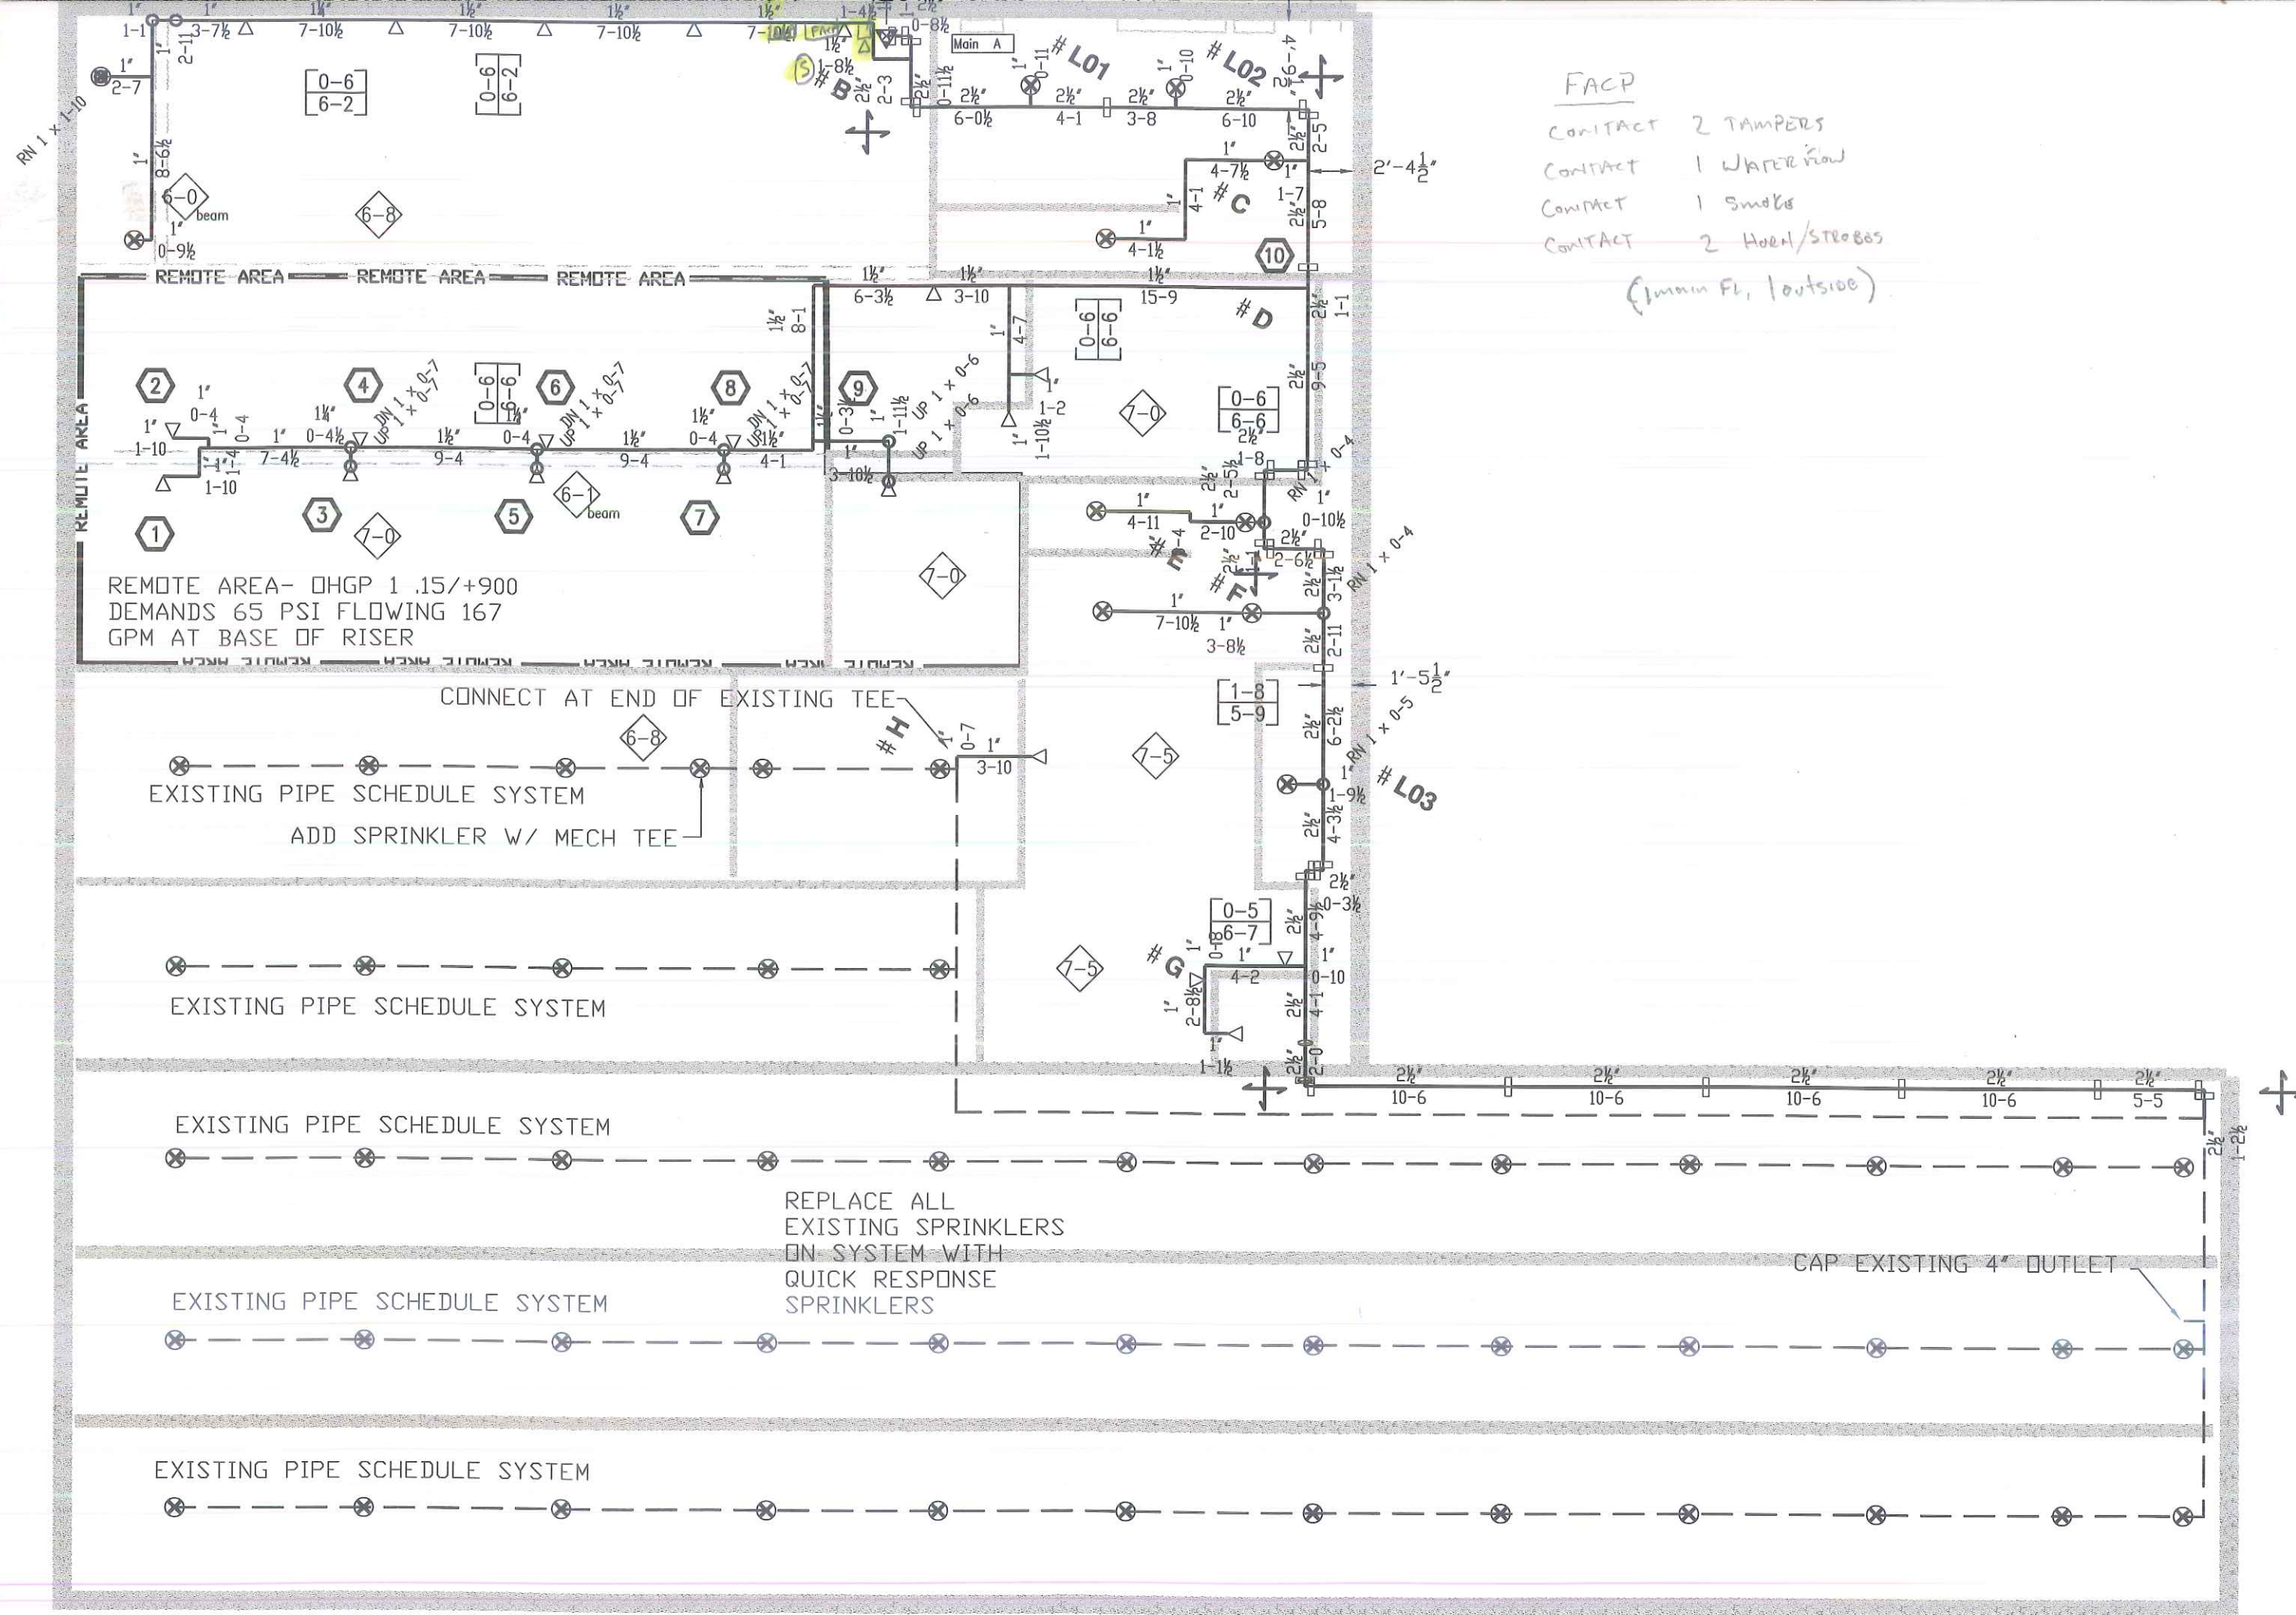

FACP
CONTACT 2 TAMPERS
CONTACT 1 WATER FLOW
CONTACT 1 SMOKE
CONTACT 2 HOEN/STROBOS
(Inman Fl, outside)