


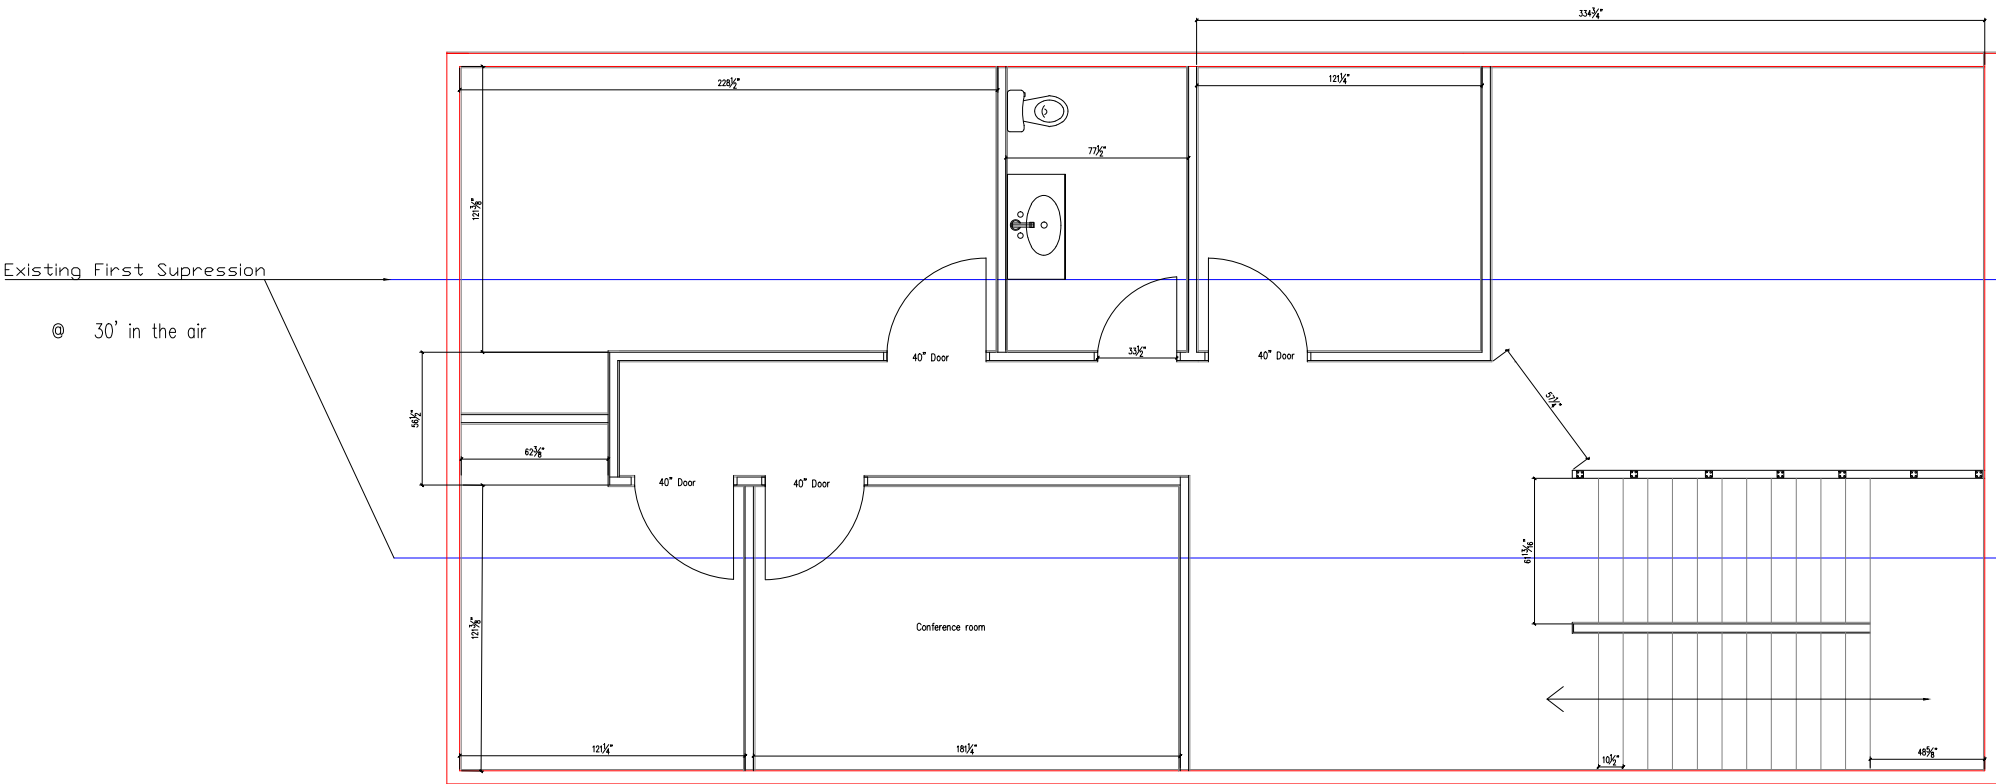

Second Floor

15' Ceiling