




NOT USED	SCALE -	14	NOT USED	SCALE -	13	NOT USED	SCALE -	11	WG-2 CORRIDOR CORNER GUARD	SCALE 3" = 1'-0"	7	RESILIENT TO VINYL FLOORING	SCALE 3" = 1'-0"	3
----------	------------	----	----------	------------	----	----------	------------	----	----------------------------	---------------------	---	-----------------------------	---------------------	---

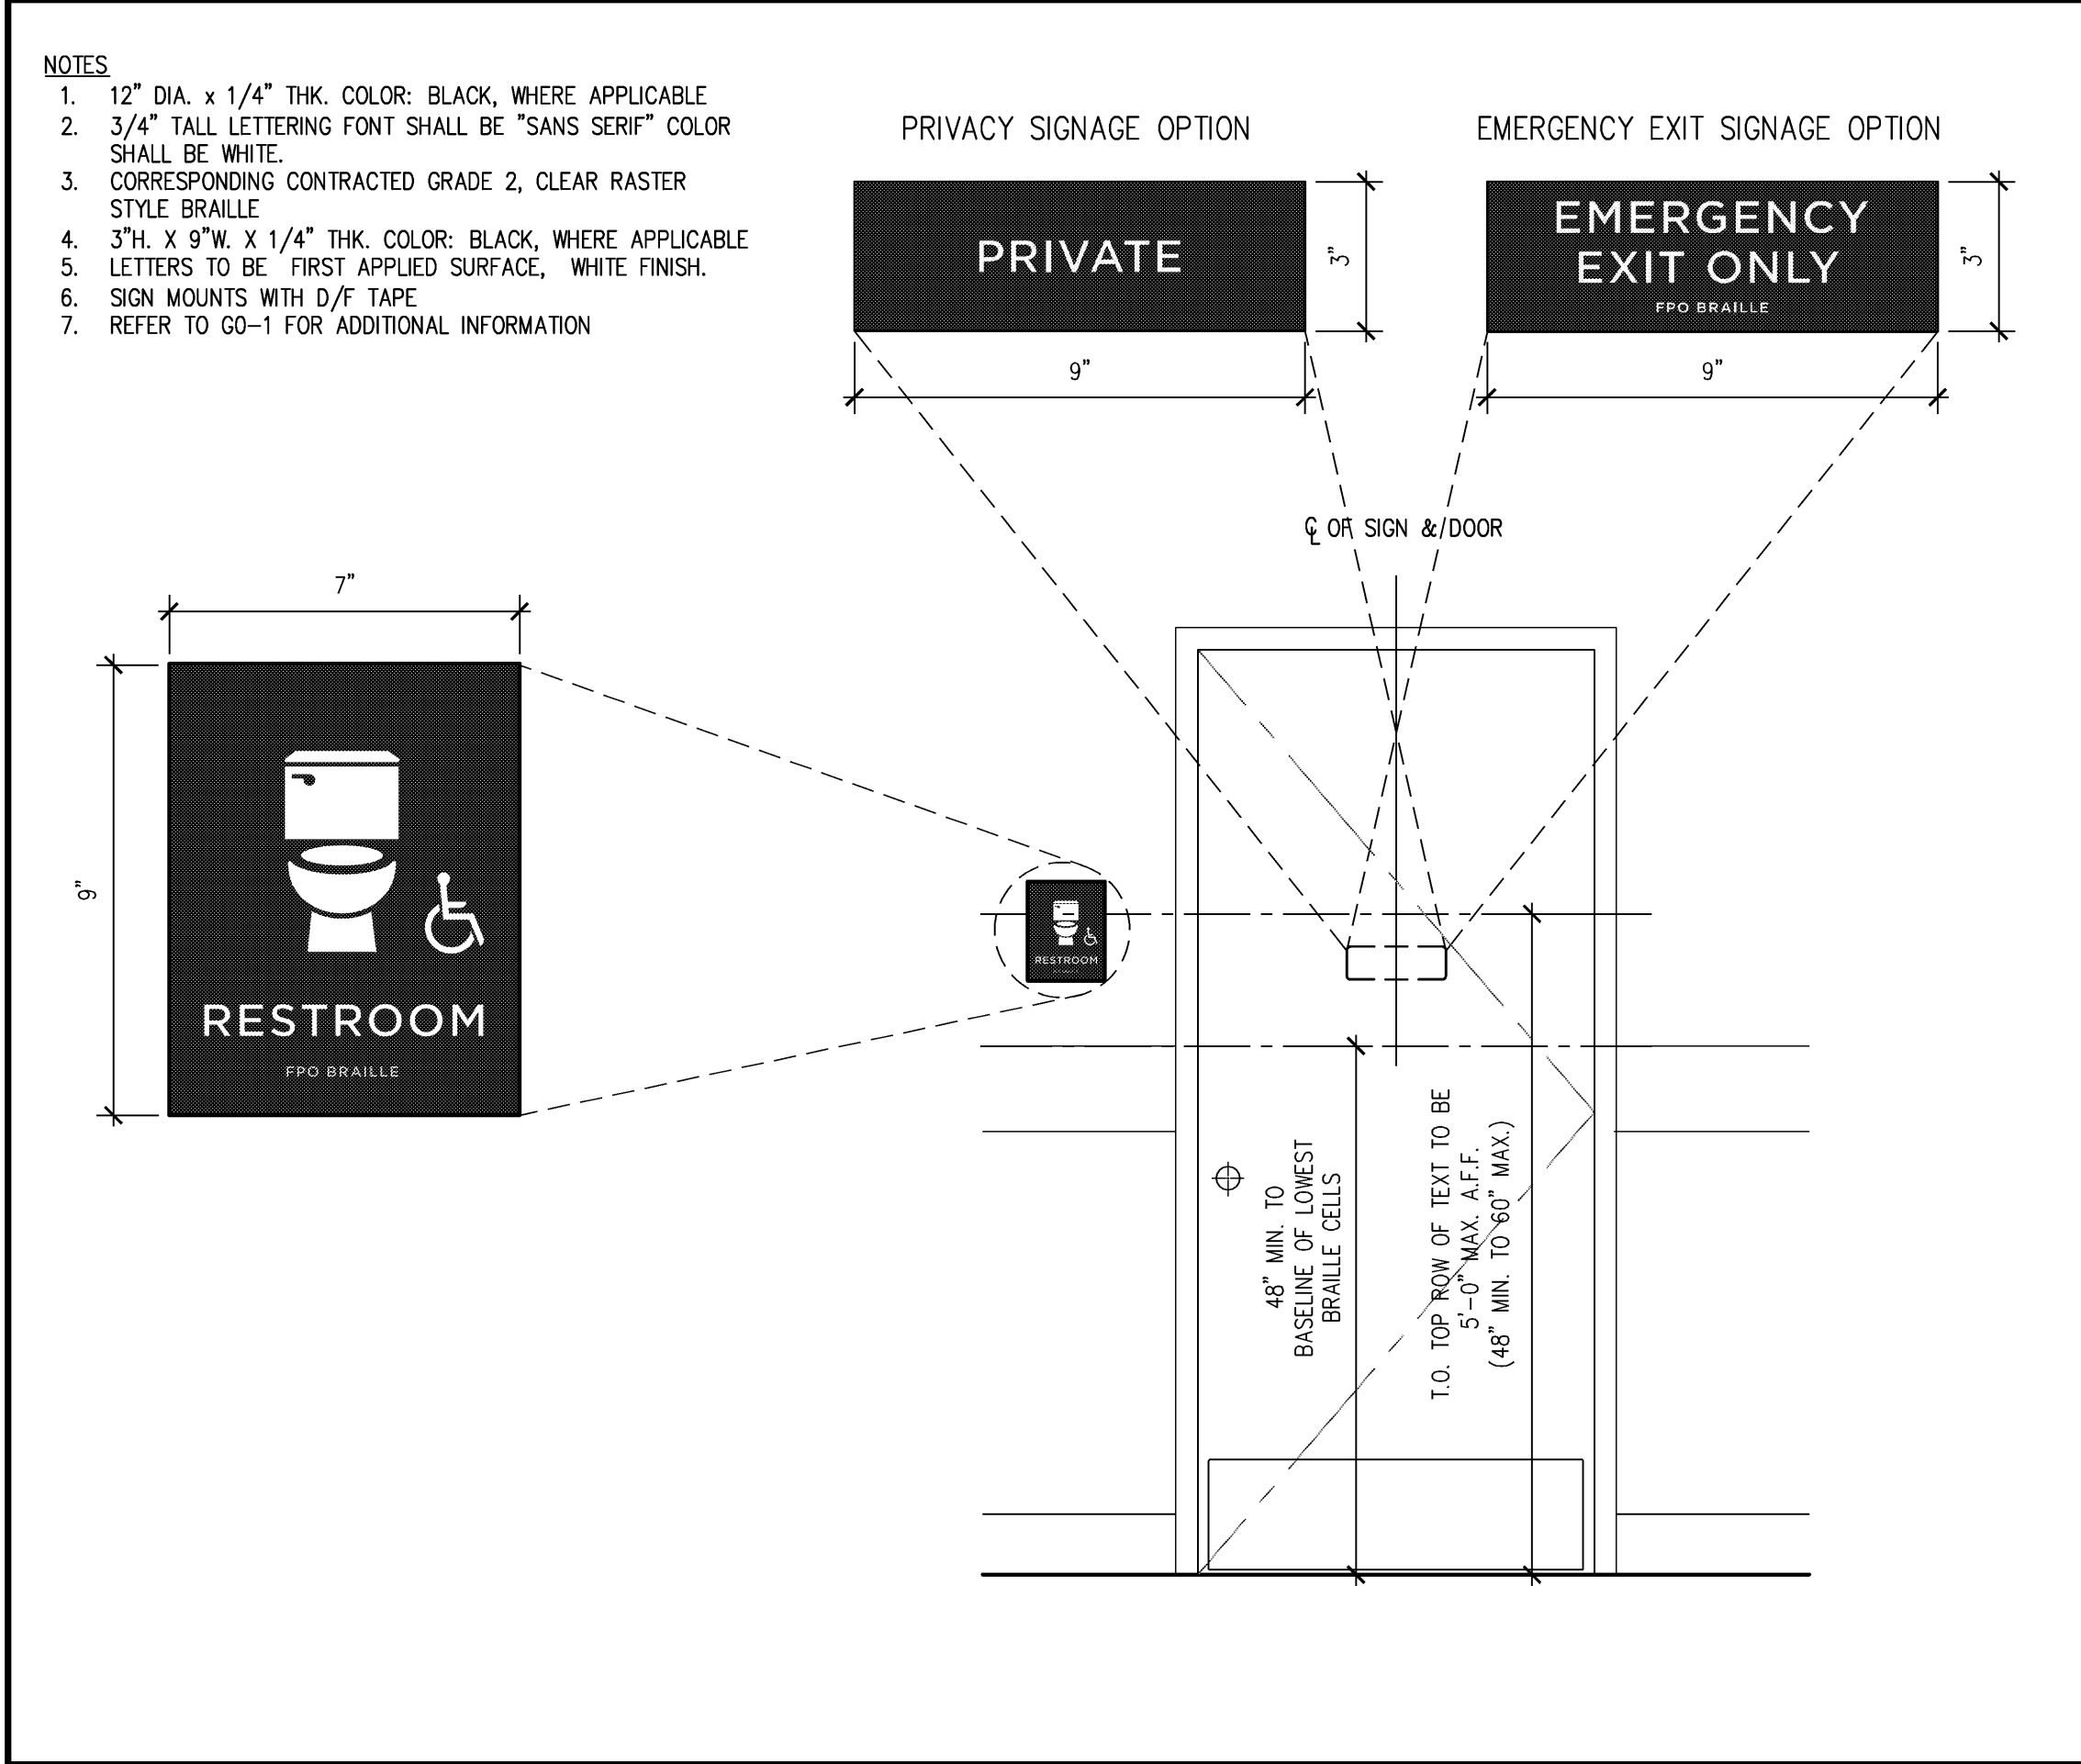


UNISEX RESTROOM AND EXIT SIGNAGE	SCALE 3/4" = 1'-0"	12
----------------------------------	-----------------------	----

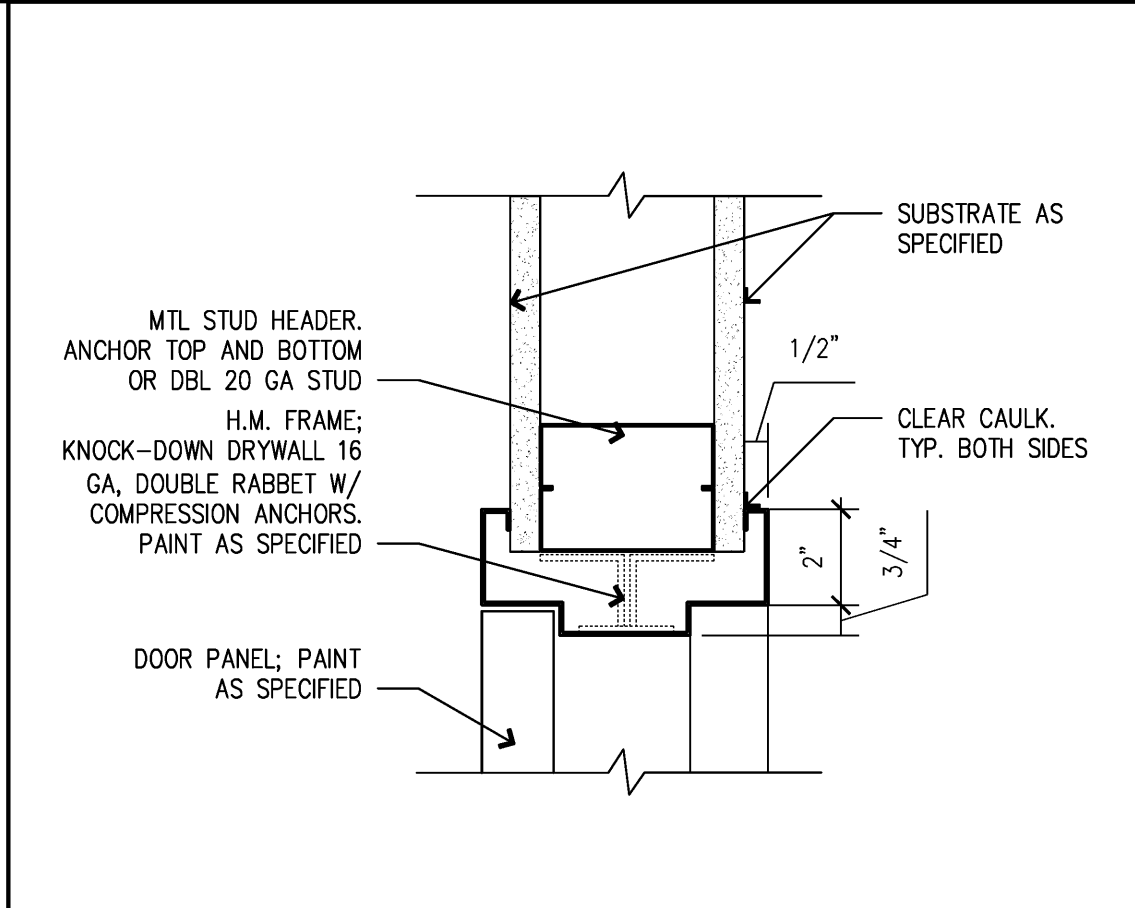


HEAD/JAMB KNOCK DOWN FR.	SCALE 3" = 1'-0"	10
--------------------------	---------------------	----

 


NOT USED	SCALE -	9
----------	------------	---

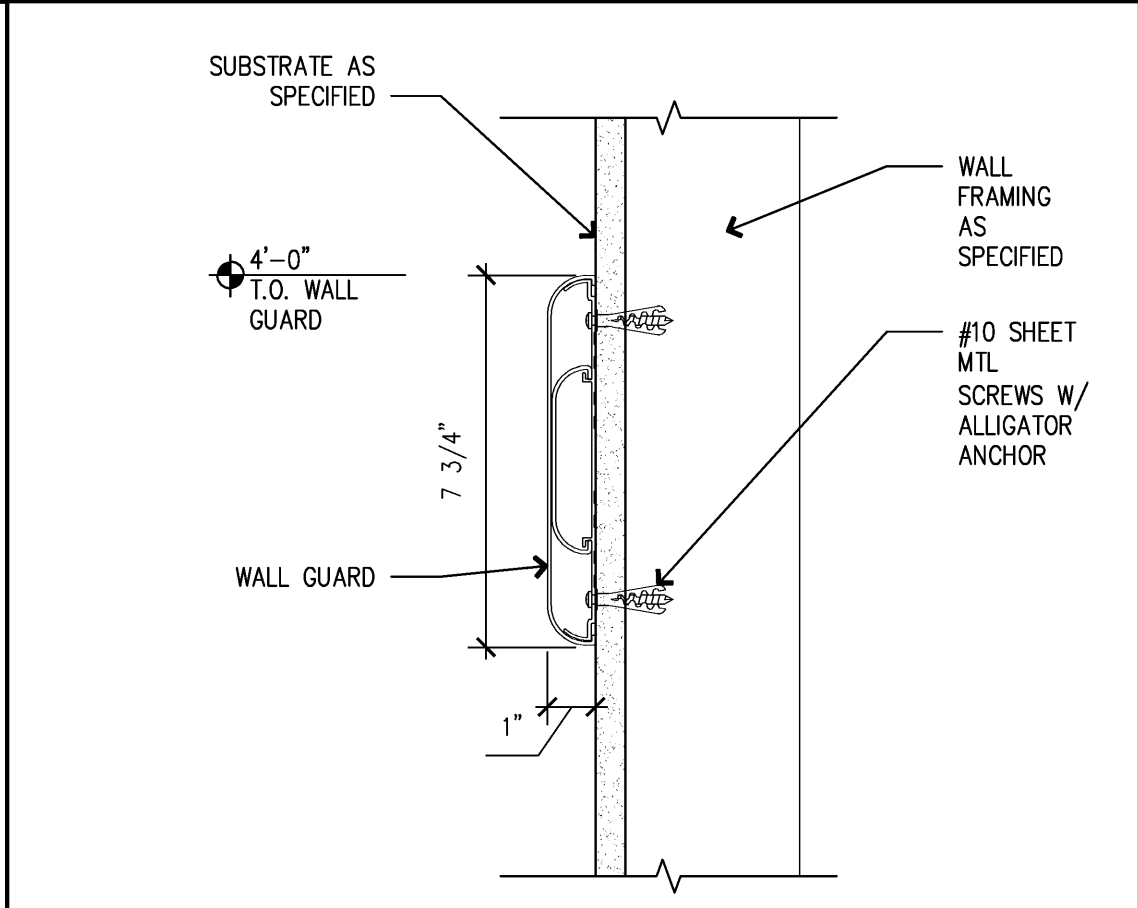


WG-1 CORRIDOR WALL GUARD	SCALE 3" = 1'-0"	6
--------------------------	---------------------	---

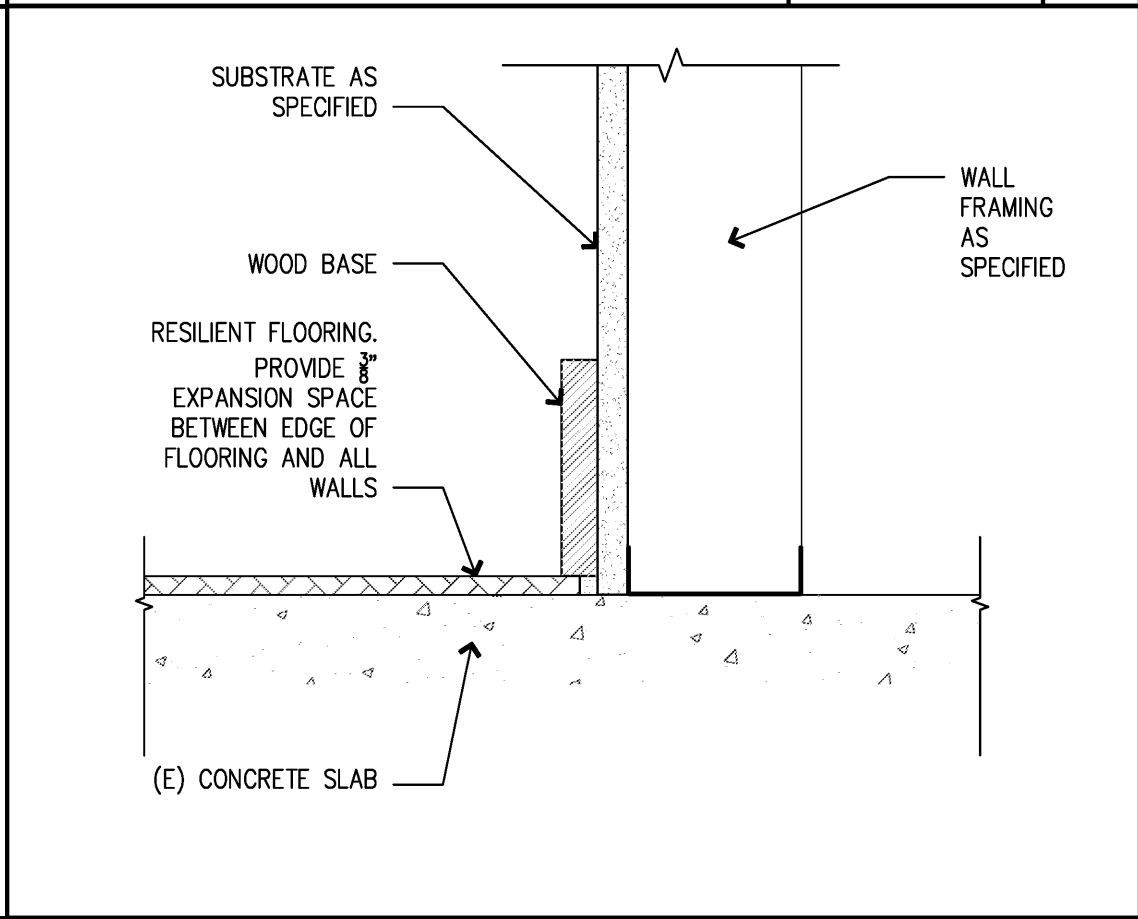

B5 WOOD BASE	SCALE 3" = 1'-0"	5
--------------	---------------------	---

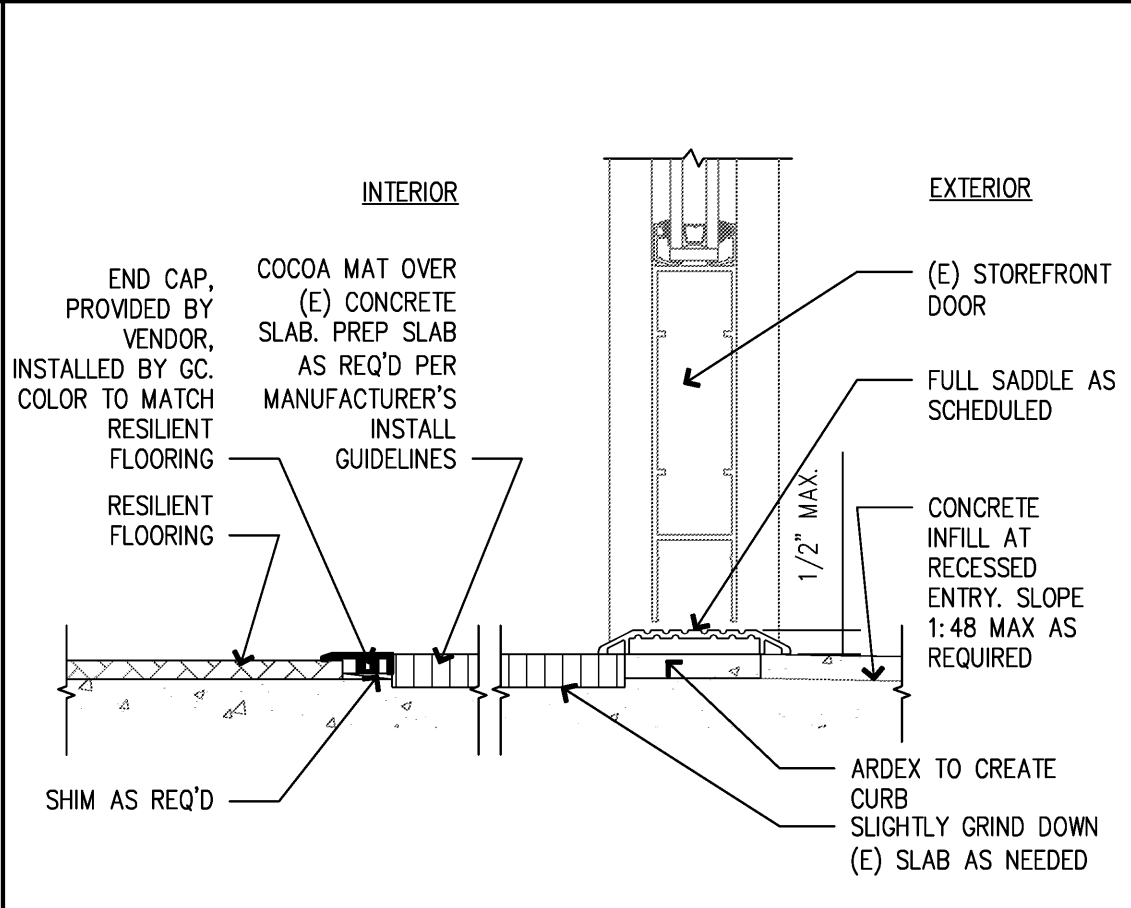

ENTRY THRESHOLD AT COCOA MAT	SCALE 3" = 1'-0"	2
------------------------------	---------------------	---

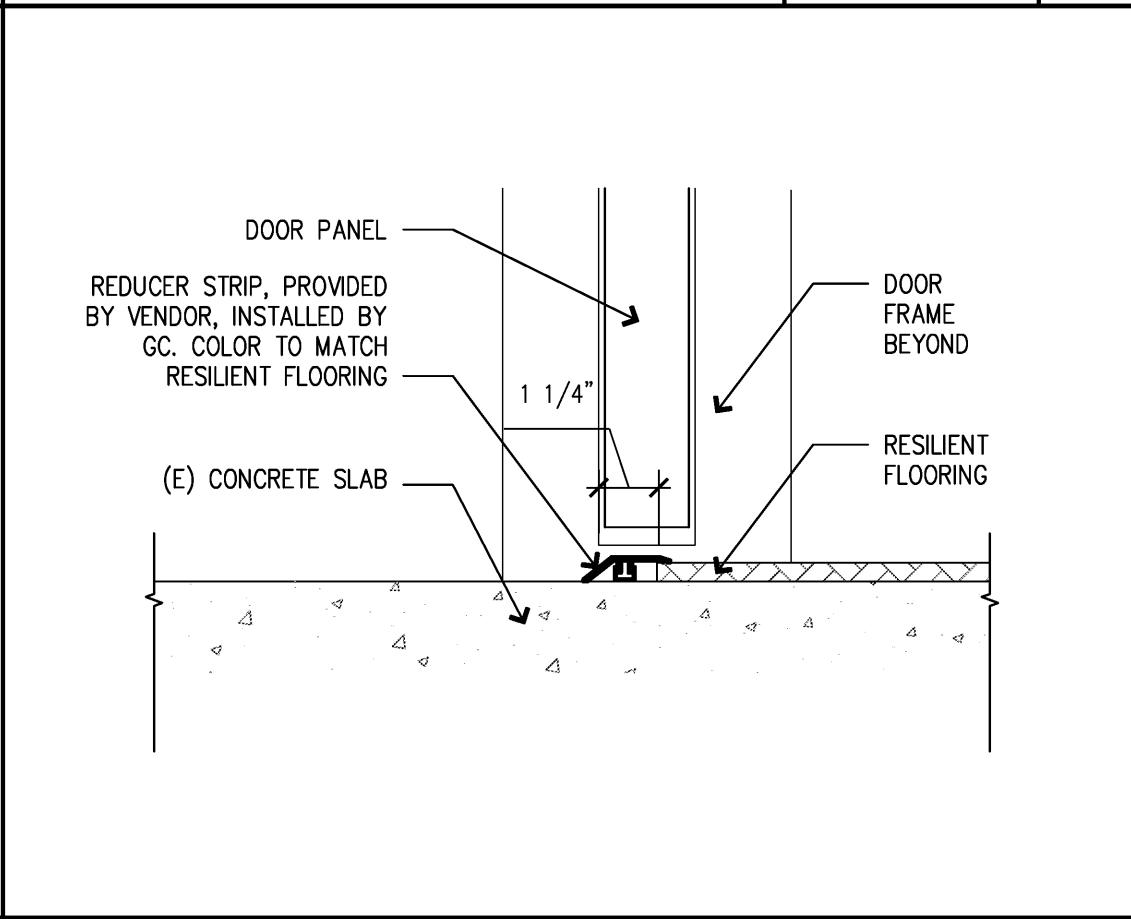

RESILIENT FLOORING TO CONCRETE	SCALE 3" = 1'-0"	1
--------------------------------	---------------------	---

NEW STORE

ATHLETA

GAP INC.
STORE DEVELOPMENT
2 FOLSOM STREET
SAN FRANCISCO, CA 94105

ORACLE ID:
140261

STORE NUMBER:
7341

STORE LOCATION:
STATION PARK
230 NE PROMONTORY
SPACE C-120
FARMINGTON, UT 84025

DESIGN TYPE:
DERBY B

GENERATION:
21Q34

PROTOTYPE DATE:
1/8/2021

OPENING:
2021

ARCHITECT INFO:

brr

ARCHITECT OF RECORD:
MARTAH MEYER
8131 METCALF AVE
SUITE 300
OVERLAND PARK, KS 66204
www.brrarch.com
TEL: 913-262-9095
FAX: 913-262-9044

CONSULTANT INFO:

PROFESSIONAL STAMP:

ISSUE TYPE:

LL/PERMIT/BID: 02/19/21

REVISIONS:

DRAWN BY: KDA

A/E JOB NUMBER: 65011072

TITLE SHEET:

DOOR, THRESHOLD AND MISC. DETAILS

SHEET NUMBER:

A0-2