


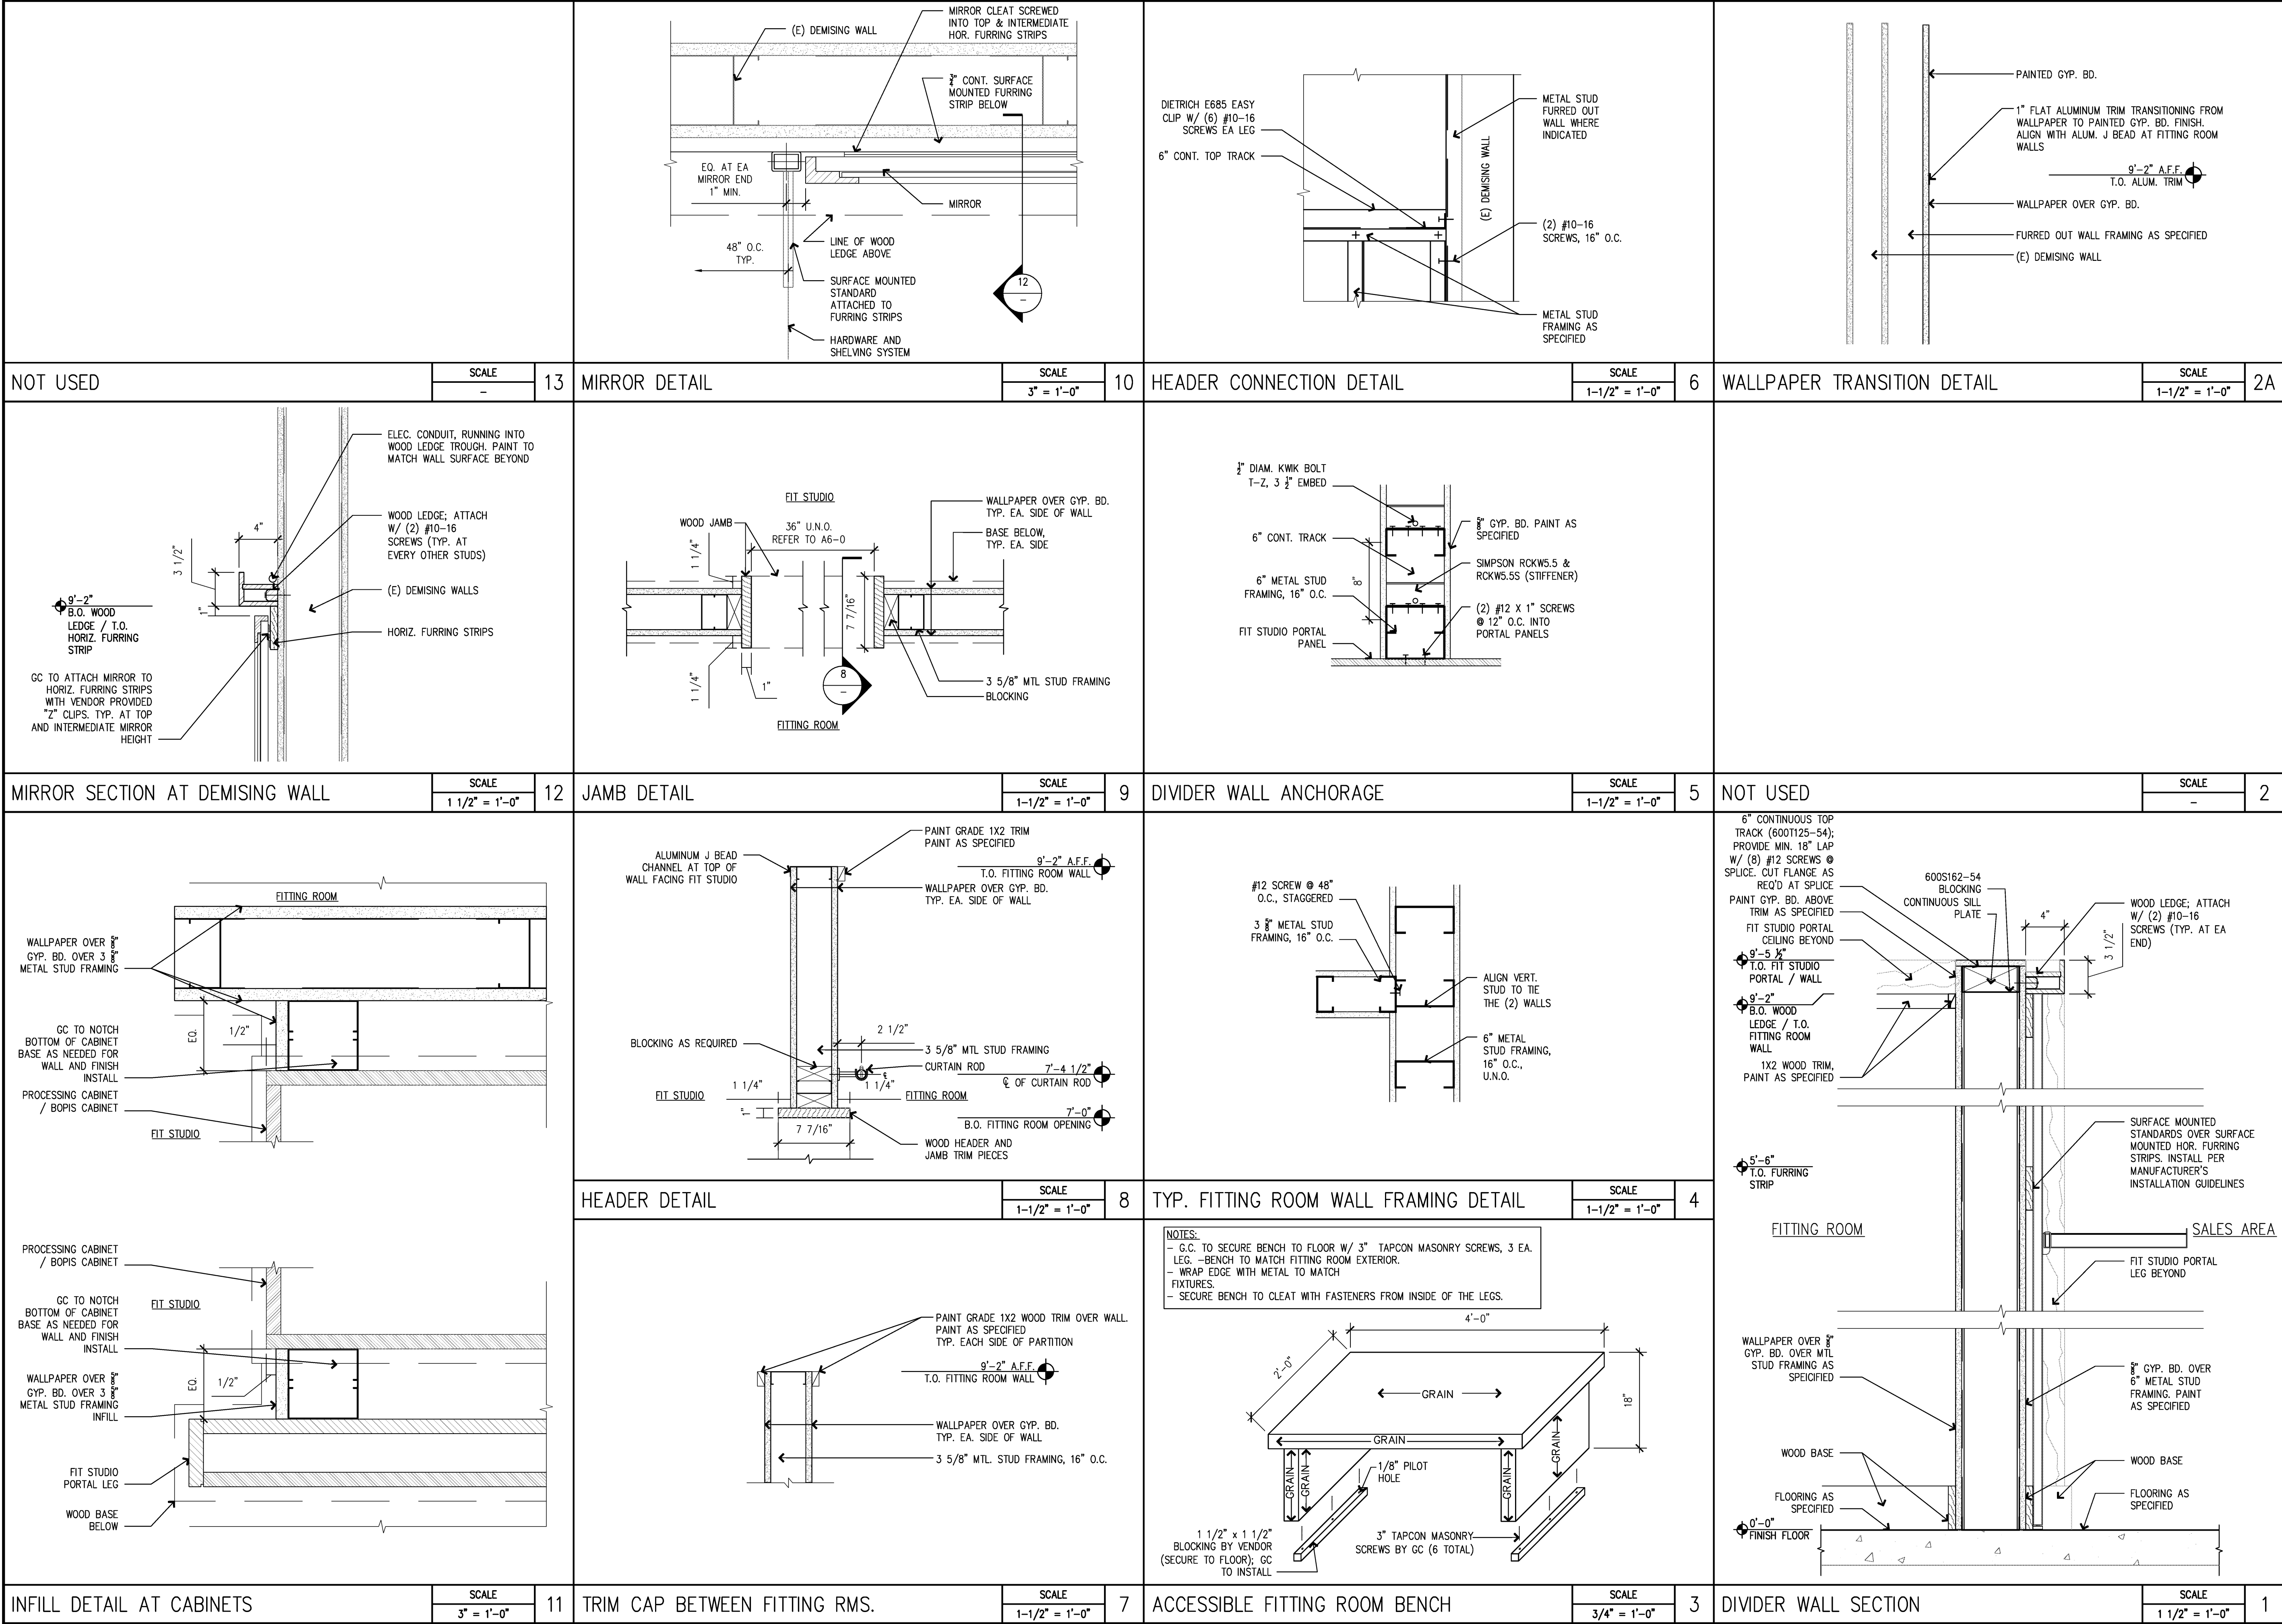

NEW STORE

GAP INC.
STORE DEVELOPMENT
2 FOLSOM STREET
SAN FRANCISCO, CA 94105

ORACLE ID:

140261

STORE NUMBER:

7341

STORE LOCATION:

STATION PARK
230 NE PROMONTORY
SPACE C-120
FARMINGTON, UT 84025

DESIGN TYPE:

DERBY B

GENERATION:

21Q34

PROTOTYPE DATE:

1/8/2021

OPENING:

2021

ARCHITECT INFO:

ARCHITECT OF RECORD:
MARIAH MEYER
8131 METCALF AVE
SUITE 300
OVERLAND PARK, KS 66204
www.brrarch.com
TEL: 913-262-9095
FAX: 913-622-9044

CONSULTANT INFO:

PROFESSIONAL STAMP:

ISSUE TYPE:

LL/PERMIT/BID: 02/19/21

REVISIONS:

DRAWN BY:

KDA

A/E JOB NUMBER:

65011072

TITLE SHEET:

FIT STUDIO DETAILS

SHEET NUMBER:

A6-2