


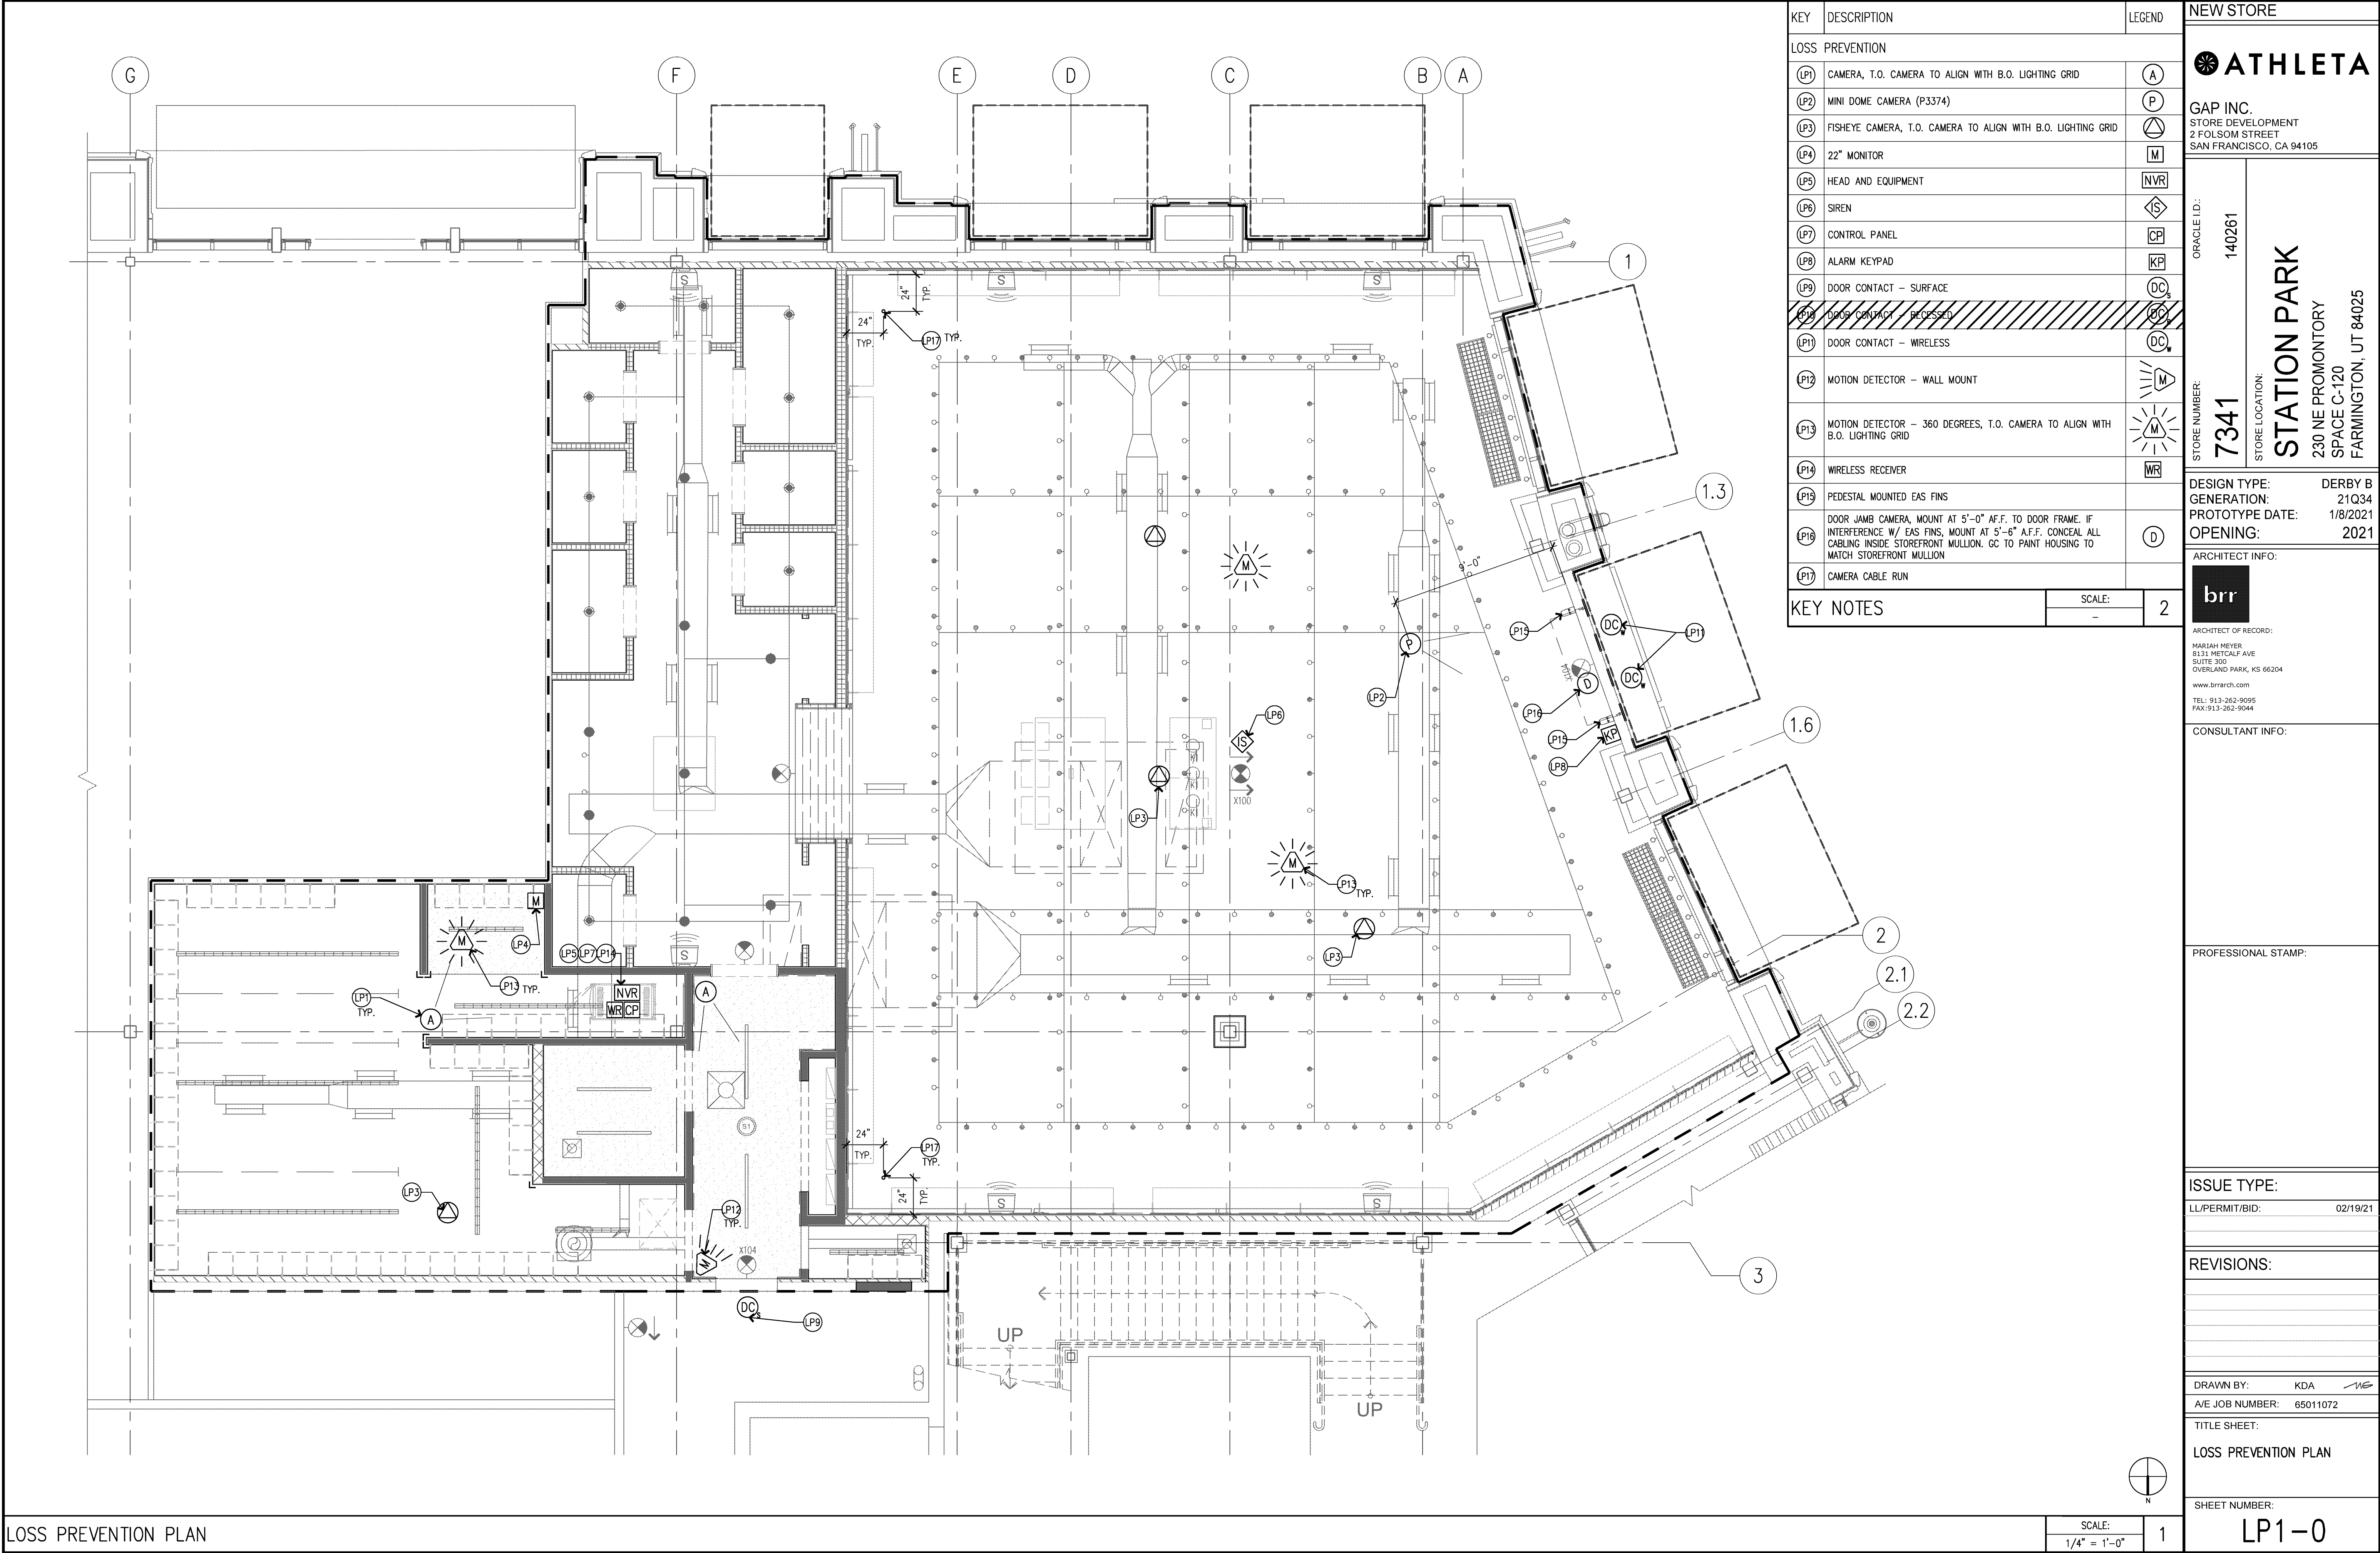

KEY	DESCRIPTION	LEGEND
LOSS PREVENTION		
LP1	CAMERA, T.O. CAMERA TO ALIGN WITH B.O. LIGHTING GRID	A
LP2	MINI DOME CAMERA (P3374)	P
LP3	FISHEYE CAMERA, T.O. CAMERA TO ALIGN WITH B.O. LIGHTING GRID	△
LP4	22" MONITOR	M
LP5	HEAD AND EQUIPMENT	NVR
LP6	SIREN	⬠
LP7	CONTROL PANEL	CP
LP8	ALARM KEYPAD	KP
LP9	DOOR CONTACT - SURFACE	DC _S
LP10	DOOR CONTACT - RECESSED	DC _R
LP11	DOOR CONTACT - WIRELESS	DC _W
LP12	MOTION DETECTOR - WALL MOUNT	M
LP13	MOTION DETECTOR - 360 DEGREES, T.O. CAMERA TO ALIGN WITH B.O. LIGHTING GRID	M
LP14	WIRELESS RECEIVER	WR
LP15	PEDESTAL MOUNTED EAS FINS	
LP16	DOOR JAMB CAMERA, MOUNT AT 5'-0" A.F.F. TO DOOR FRAME. IF INTERFERENCE W/ EAS FINS, MOUNT AT 5'-6" A.F.F. CONCEAL ALL CABLING INSIDE STOREFRONT MULLION. GC TO PAINT HOUSING TO MATCH STOREFRONT MULLION	D
LP17	CAMERA CABLE RUN	
KEY NOTES		SCALE: 2

NEW STORE

ATHLETA

GAP INC.
STORE DEVELOPMENT
2 FOLSOM STREET
SAN FRANCISCO, CA 94105

OPACLE I.D.: 140261

STORE NUMBER: 7341

STORE LOCATION: STATION PARK
230 NE PROMONTORY
SPACE C-120
FARMINGTON, UT 84025

DESIGN TYPE: DERBY B

GENERATION: 21Q34

PROTOTYPE DATE: 1/8/2021

OPENING: 2021

ARCHITECT INFO:

brr

ARCHITECT OF RECORD:
MARIAH MEYER
8131 METCALF AVE
SUITE 300
OVERLAND PARK, KS 66204
www.brrarch.com
TEL: 913-262-9095
FAX: 913-822-9044

CONSULTANT INFO:

PROFESSIONAL STAMP:

ISSUE TYPE:

LL/PERMIT/BID: 02/19/21

REVISIONS:

DRAWN BY: KDA

A/E JOB NUMBER: 65011072

TITLE SHEET:

LOSS PREVENTION PLAN

SHEET NUMBER:

LP1-0