


NOT TO SCALE

302

GAS SUPPORT AT ROOF

	PLUMBING SCHEDULE														
MARK	DESCRIPTION	FIXTURE		VALVE/FAUCET		CONNECTIONS				ELECTRICAL					
		MFR	MODEL	MFR	MODEL	WASTE	VENT	CW	HW	HW (105°F)	VOLTAGE	PHASE	WATTS	REMARKS	
EWC	ELECTRIC WATER COOLER	ELKAY	LZSTL8WSLK BI-LEVEL w/ BOTTLE FILLER	-	-	1-1/2"	1-1/2"	1/2"	-	-	120	1	370	6,18	
EWH-1	WATER HEATER TANK	BOSCH TRONIC 3000 T	ES4 4-GALLON	-	-	-	-	3/4"	3/4"	-	120	1	1440	4,13	
FCO	FLOOR CLEAN OUT	J.R. SMITH	SERIES 4000 TO SUIT FLOOR FINISH	-	-	-	-	-	-	-	-	-	-	10	
FD	FLOOR DRAIN	J.R. SMITH	2005A-PO5O	-	-	3"	1-1/2"	-	-	-	-	-	-	9	
LAV	LAVATORY	AMERICAN STANDARD	DECORUM 9024.011EC-CHO WHITE	AMERICAN STANDARD	NEXTGEN SELECTRONIC 775B.105(0.5gpm)	1-1/2"	1-1/2"	-	-	1/2"	-	-	-	2,3,17,19,20	
MS	MOP SINK	FIAT PRODUCTS	#MSB-2424	T&S	B-0167-HH	3"	1-1/2"	3/4"	3/4"	-	-	-	-	5	
SK-1	SINK	ELKAY	CELEBRITY CR1721	ELKAY	HI-ARC LKD-232SBH5	1-1/2"	1-1/2"	1/2"	1/2"	-	-	-	-	-	
WC-1	WATER CLOSET HANDICAP	AMERICAN STANDARD	CADET FLOWISE 2467.100(1.1 GPF)	-	-	4"	2"	3/4"	-	-	-	-	-	1,11,12	

- 1 PROVIDE WITH BEMIS MANUFACTURING MODEL 1955SSC STANDARD WHITE OPEN FRONT SEAT LESS COVER.
- 2 PROVIDE WITH WALL HANGER J.R. SMITH MODEL# 0700. PROVIDE BACKING IN WALL AS NECESSARY.
- 3 PROVIDE WITH TRUEBRO LAV GUARD MODEL #102 FOR TRAP AND SUPPLY PROTECTION.
- 4 PROVIDE WITH A WATTS PLT-5 2.1 GALLON POTABLE WATER EXPANSION TANK (ET).
- 5 PROVIDE WITH FIAT PRODUCTS VINYL BUMPERGUARD #E-77-AA.
- 6 PROVIDE WITH DEARBORN 17GA. TRAP, TRAP ADAPTER AND ANGLE STOP. 7 GC TO SUBMIT SHOP DRAWINGS AND CATALOGUE SUBMITTAL TO GAP INC. FOR APPROVAL.
- 9 FLOOR DRAIN/SINK TO BE PROVIDED WITH TRAP SEAL DEVICE (TS), PROSET TRAP GUARD, SURE SEAL TRAP SEALER OR EQUAL.
- 10 PROVIDE POLISHED NICKEL BRONZE COVER WITH CLEANOUT PLUG.
- 11 PRESSURE ASSISTED TANK-TYPE.
- 12 FURNISH RIGHT HAND AND LEFT HAND MODELS AS REQUIRED PER ADA. 13 PROVIDE WITH MIXING VALVE, HONEYWELL AM-1 SERIES OR APPROVED EQUAL.
- 14 PROVIDE WITH TRANSFORMER MODEL NUMBER EL-154.
- 15 CAST IRON CLEANOUT TEE WITH STAINLESS STEEL ROUND COVER. PLUG TO BE GAS AND WATER TIGHT.
- 16 FURNISH WITH LOOSE TEE KEY.
- 17 FAUCET TO HAVE POLISHED CHROME FINISH.
- 18 PROVIDE WITH 51300C WATERSENTRY PLUS REPLACEMENT FILTER.
- 19 PROVIDE WITH BRADLEY MODEL# 6322-68 LAVATORY-MOUNTED SOAP DISPENSER W/ OPTIONAL PLASTIC GLOBE 32 OZ
- 20 PROVIDE WITH PWRX POWER KIT, PK00.WRK

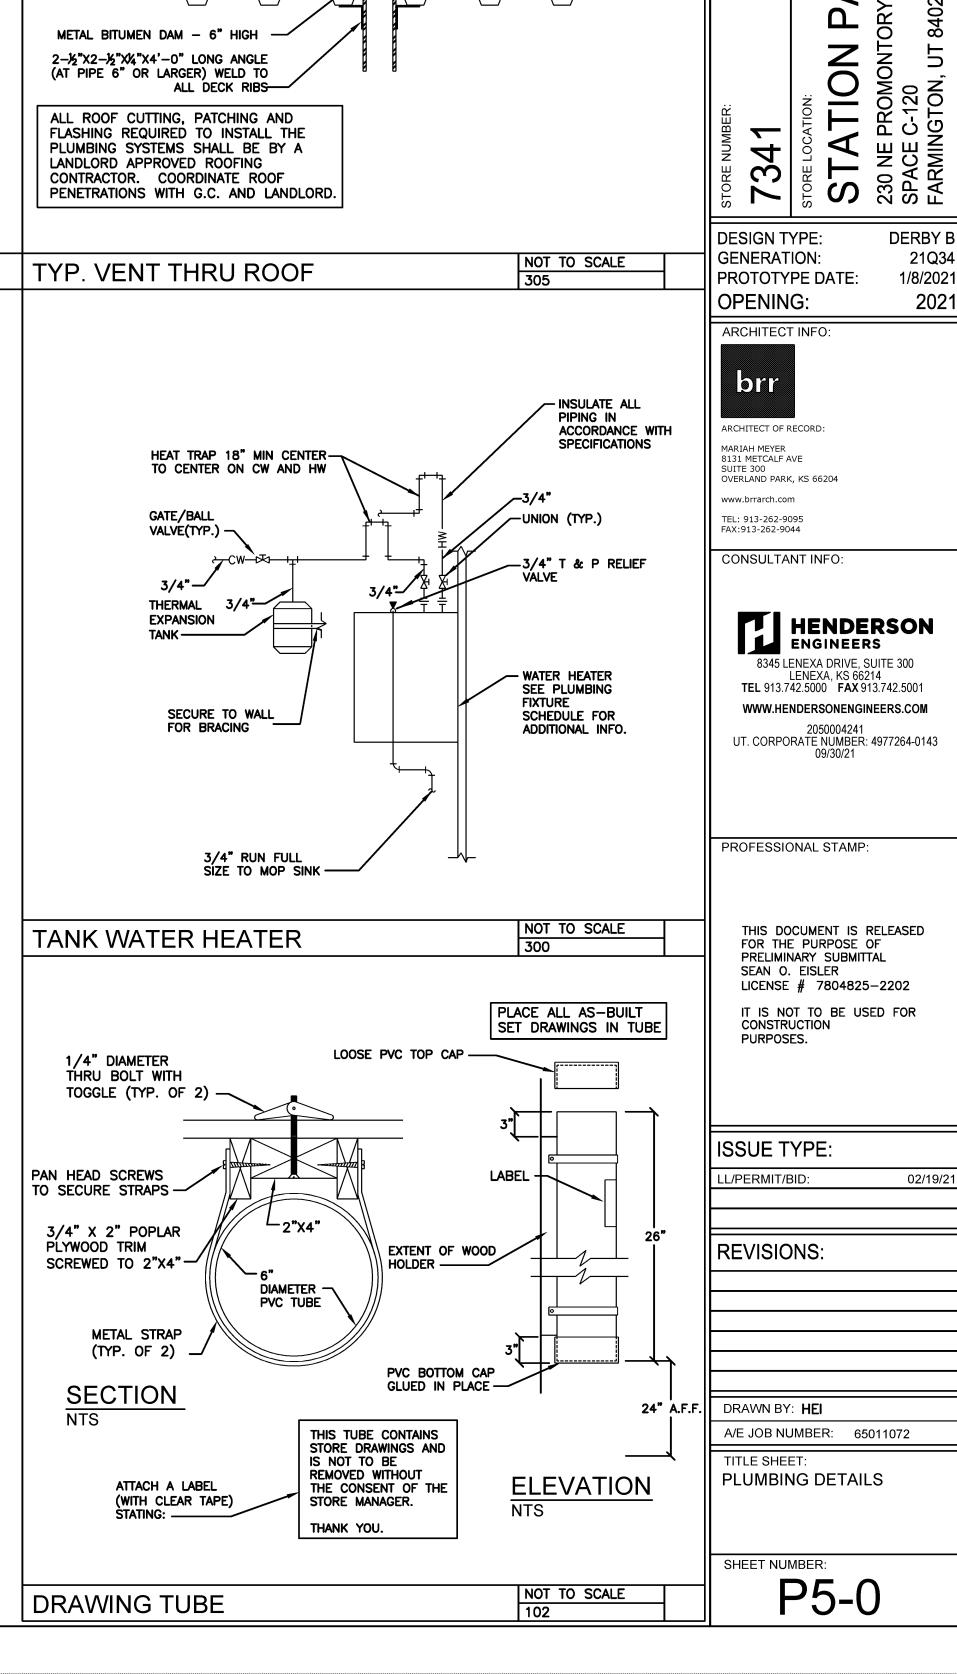

NEW STORE

GAP INC.

STORE DEVELOPMENT

SAN FRANCISCO, CA 94105

2 FOLSOM STREET

SATHLETA

ARK