



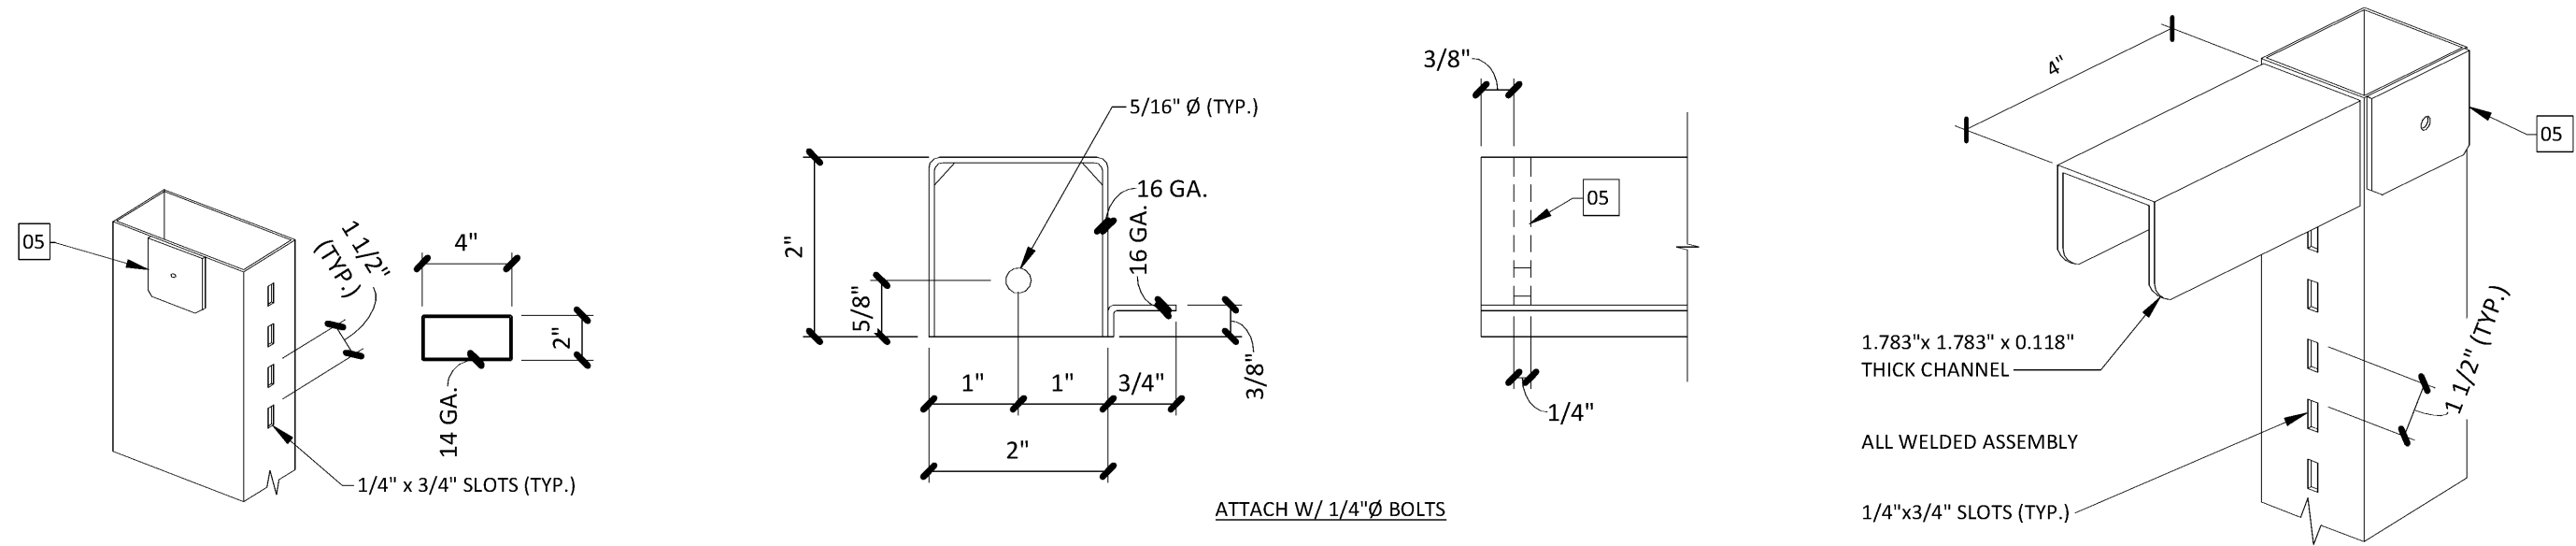


COLUMN (INTERIOR UPRIGHTS) | 01
N.T.S. | SR2.0


BOTTOM CROSS MEMBER | 02
6" = 1'-0" | SR2.0

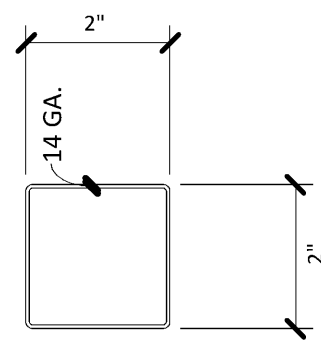


COLUMN (END PANEL) | 03
N.T.S. | SR2.0

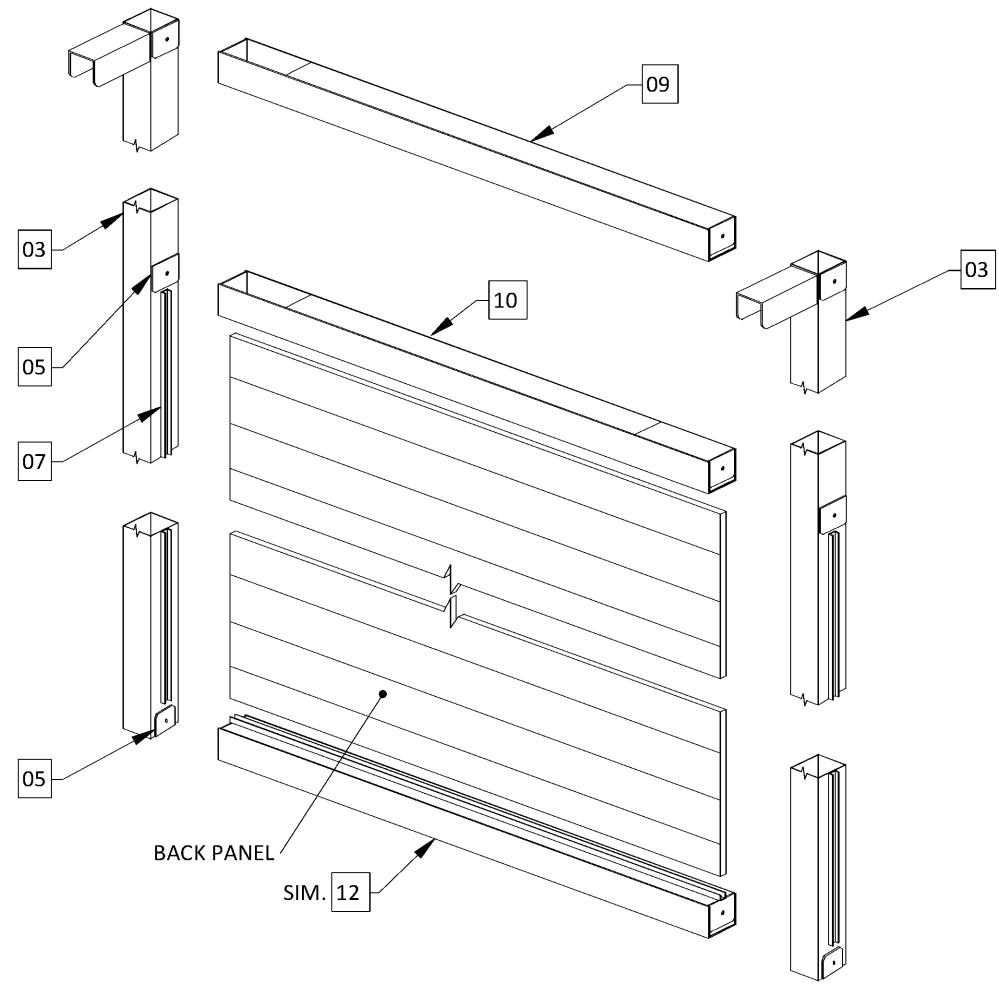


END PANEL | 04
N.T.S. | SR2.0

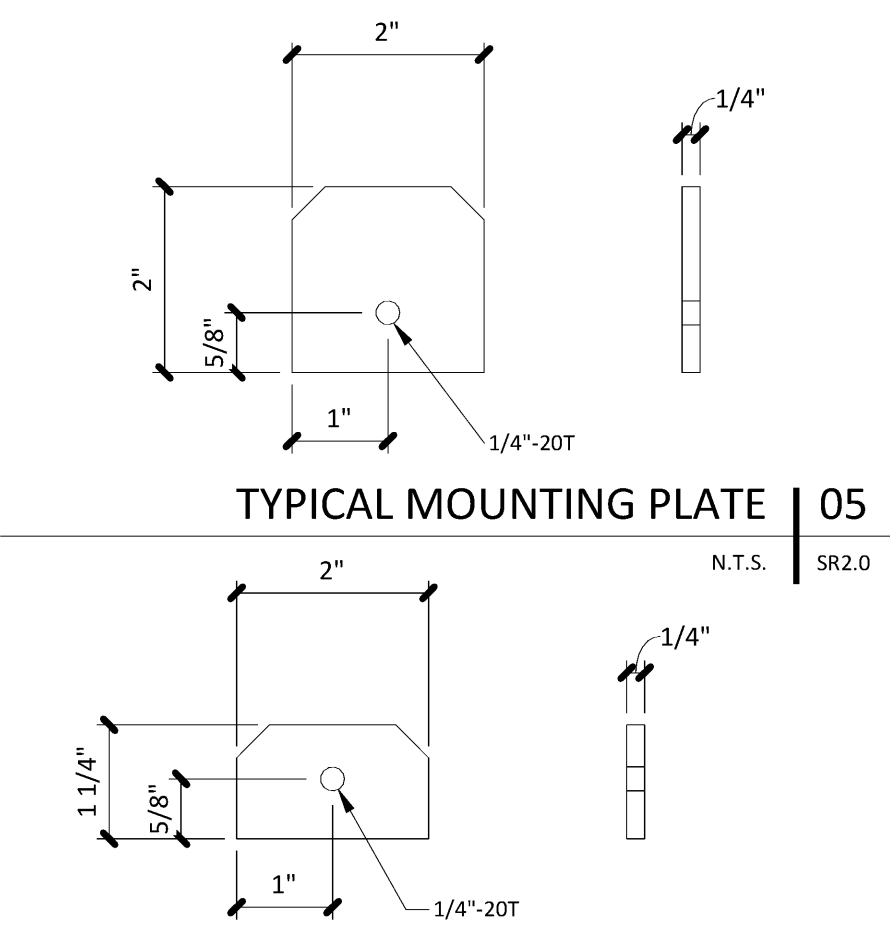


TYPICAL MOUNTING PLATE | 05
N.T.S. | SR2.0

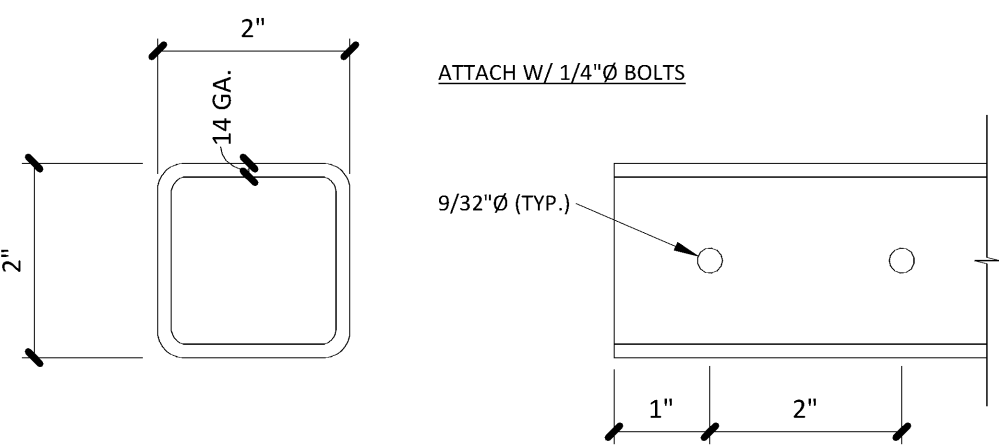


CROSS TUBE | 07
N.T.S. | SR2.0

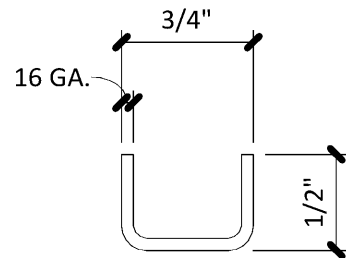


CHANNEL | 08
N.T.S. | SR2.0

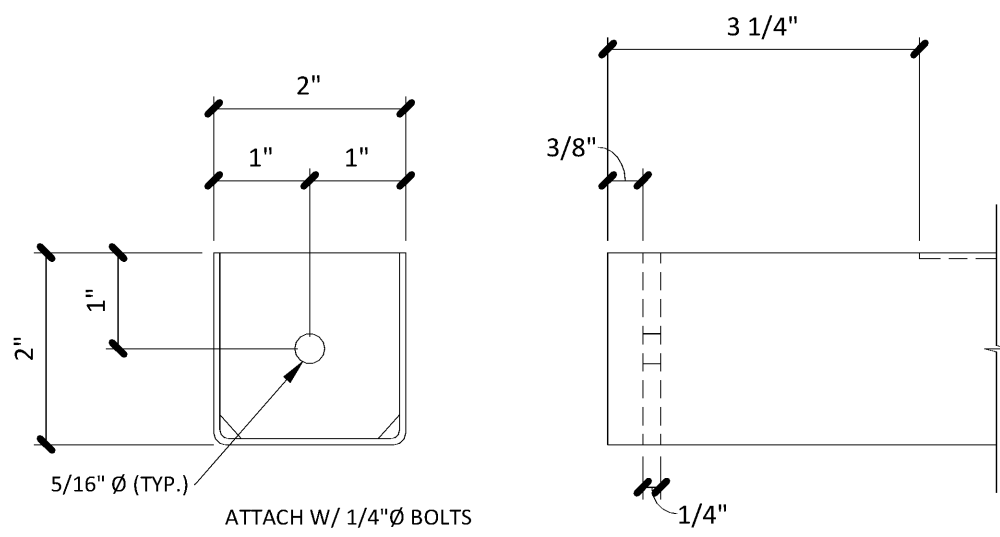


TOP CROSS MEMBER | 09
6" = 1'-0" | SR2.0

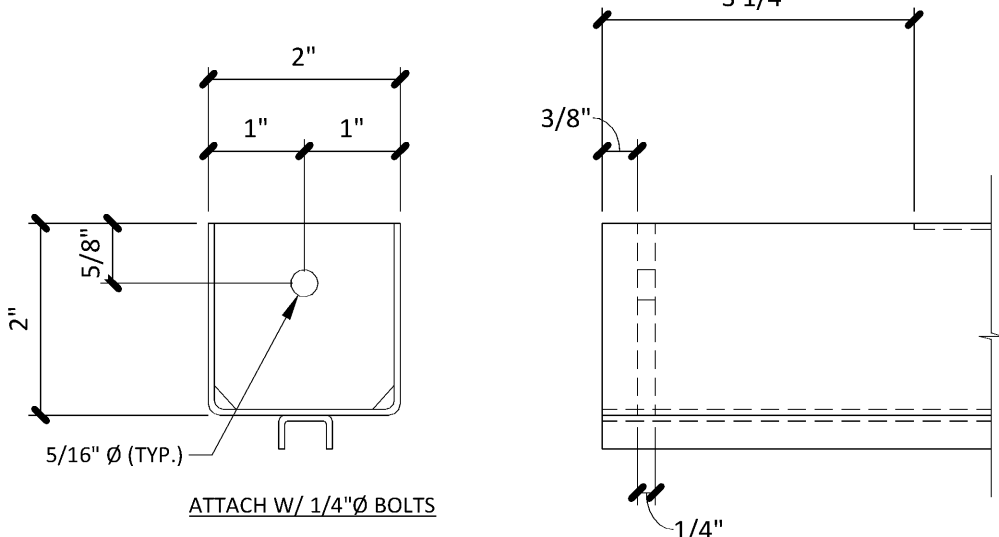

MID CROSS MEMBER | 10
6" = 1'-0" | SR2.0

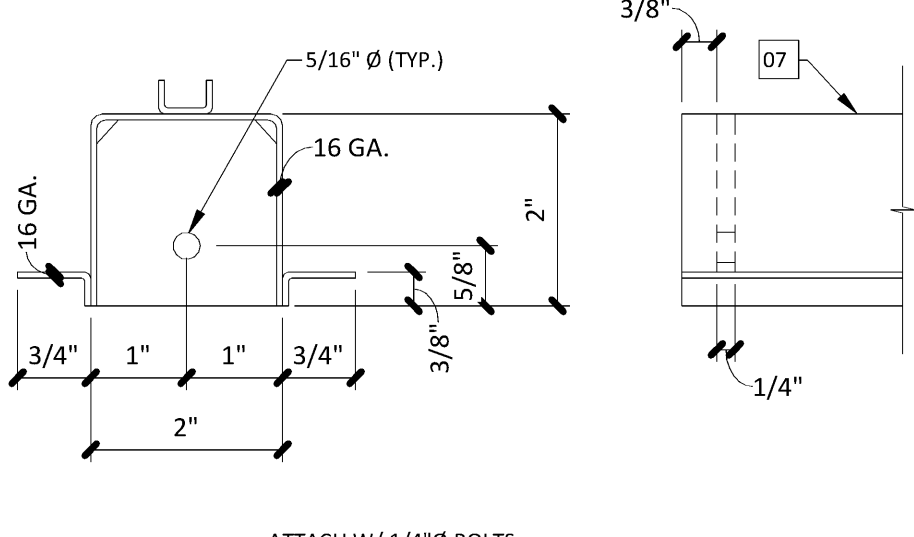


BOTTOM MID CROSS MEMBER | 11
6" = 1'-0" | SR2.0

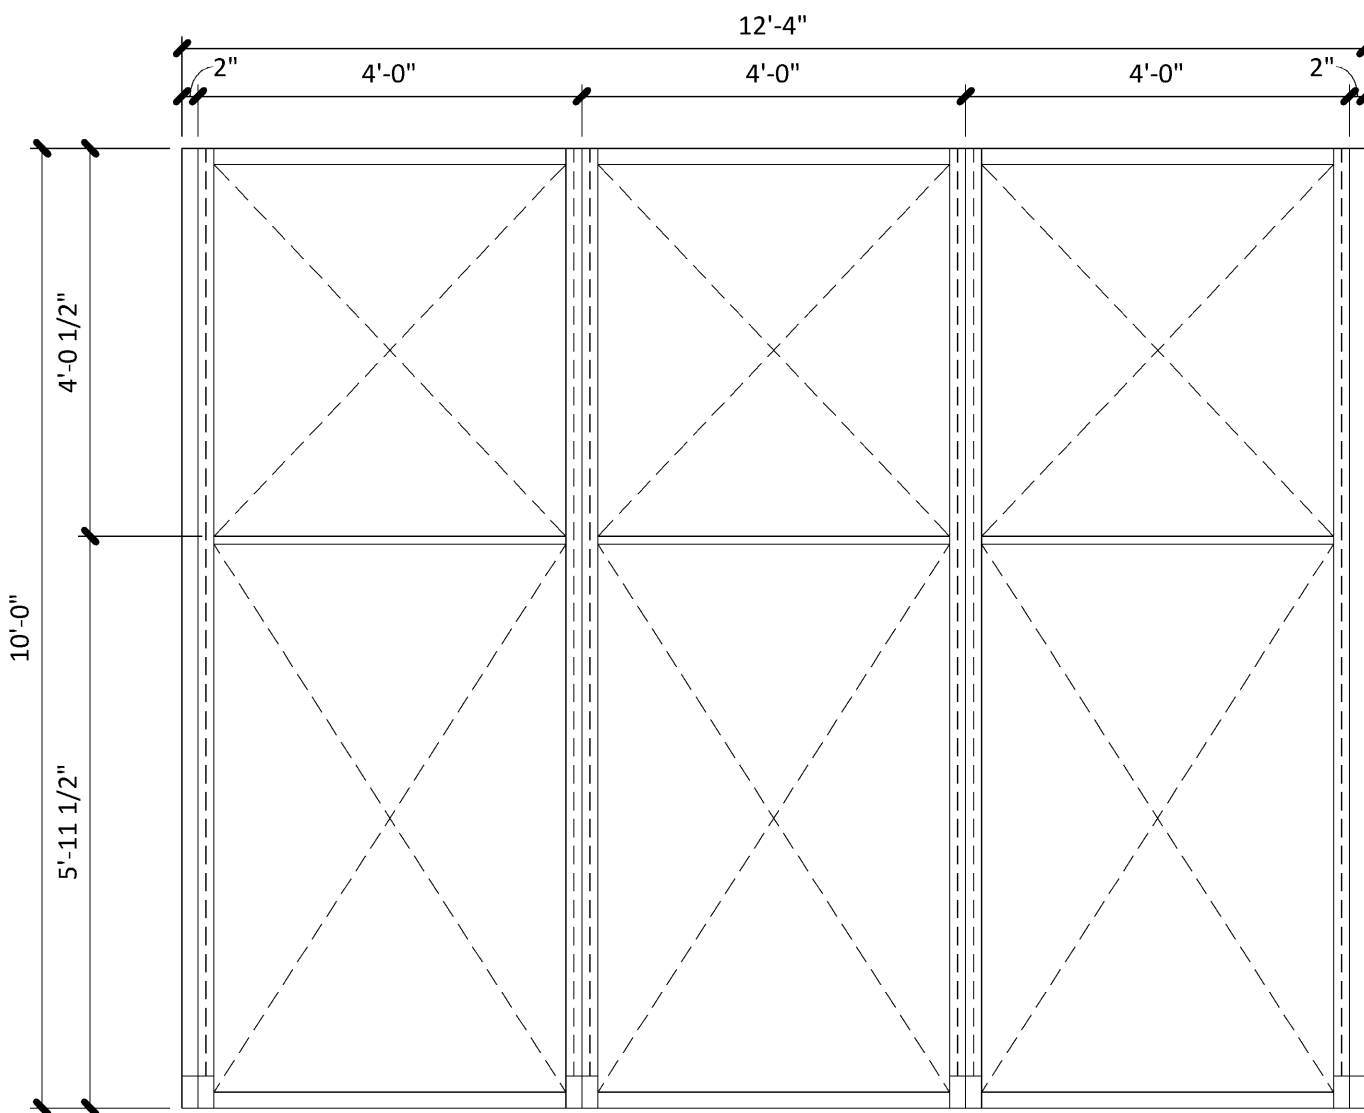

FRONT VIEW

FIXTURE TYPE: SD-10

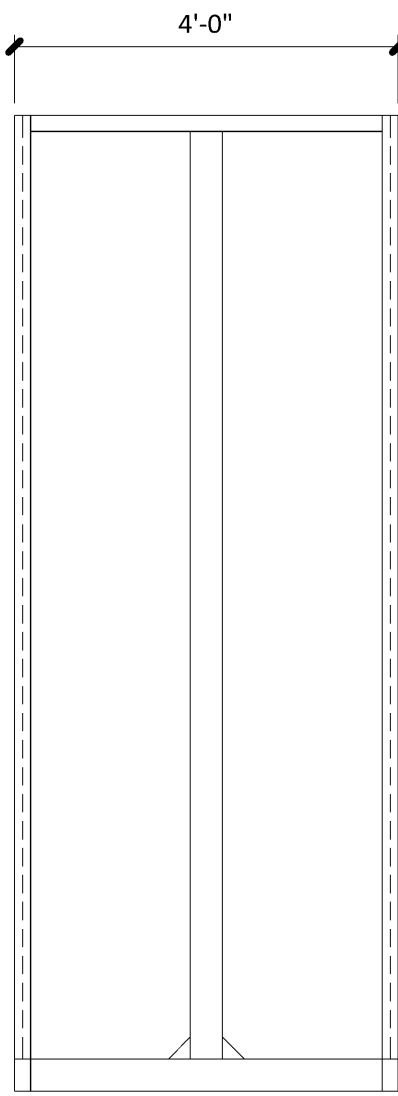

SIDE VIEW

ROLLING SHOP DIVIDER ELEVATIONS | 12

1/2" = 1'-0" | SR2.0

- NOTES:
- 1.) DESIGNED PER SECTION 1613 PF THE 2016 CBC.
 - 2.) STORAGE CAPACITY: 500# PER SIDE / 48" BAY.
 - 3.) ASTM A1011 FOR SHAPE Fy=50,000 PSI GRADE 50.
 - 4.) ALL BOLTS: A307 (UNLESS OTHERWISE NOTED).

NEW STORE



GAP INC.
STORE DEVELOPMENT
2 FOLSOM STREET
SAN FRANCISCO, CA 94105

ORACLE ID:

140261

STORE NUMBER:

7341

STORE LOCATION:

STATION PARK
230 NE PROMONTORY
SPACE C-120
FARMINGTON, UT 84025

DESIGN TYPE:
GENERATION:
PROTOTYPE DATE:
OPENING:

DERBY B
21Q34
1/8/2021
2021

ARCHITECT INFO:



ARCHITECT OF RECORD:

MARIAH MEYER
8131 METCALF AVE
SUITE 300
OVERLAND PARK, KS 66204

www.brrarch.com

TEL: 913-262-9095
FAX: 913-262-9044

CONSULTANT INFO:



BSE Structural Engineers LLC
11320 West 79th Street
Lenexa, Kansas 66214
Phone 913.492.7400
www.BSEstructural.com
Project No: 21-060

PROFESSIONAL STAMP:

ISSUE TYPE:

LL/PERMIT/BID: 02/19/21

REVISIONS:

REVISION #1: XX/XX/XX

DRAWN BY: JCO

A/E JOB NUMBER: 65011072

TITLE SHEET:

TYPICAL RACK
FRAMING DETAILS

SHEET NUMBER:

SR2.0