



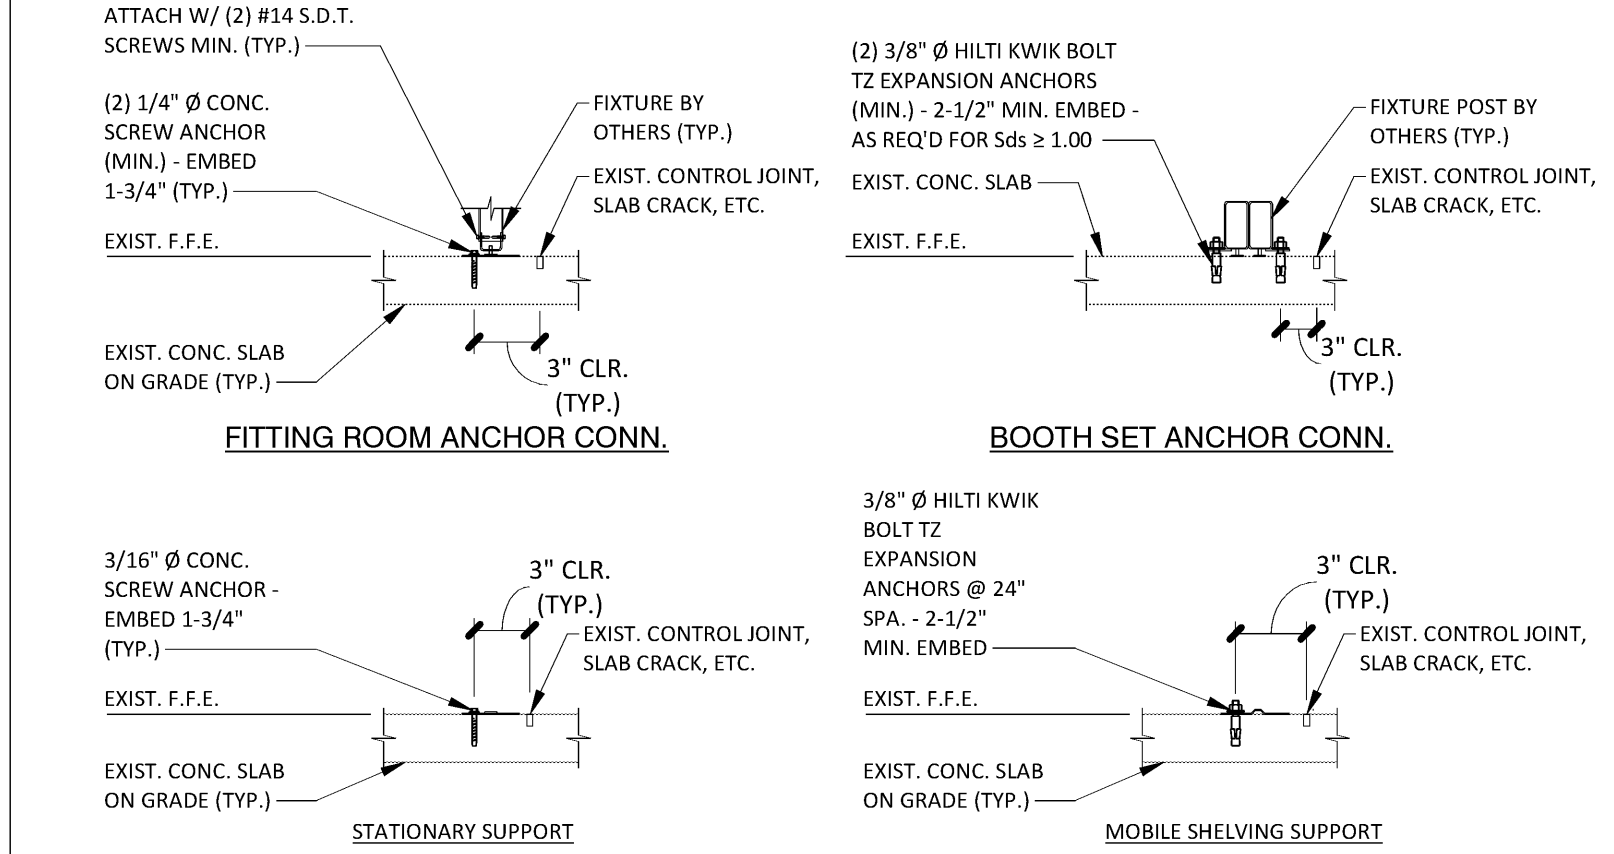

STOARGE RACK ANCHOR CONN.


TYPICAL ANCHOR CONNECTION | 12

3/4" = 1'-0" | SR2.2

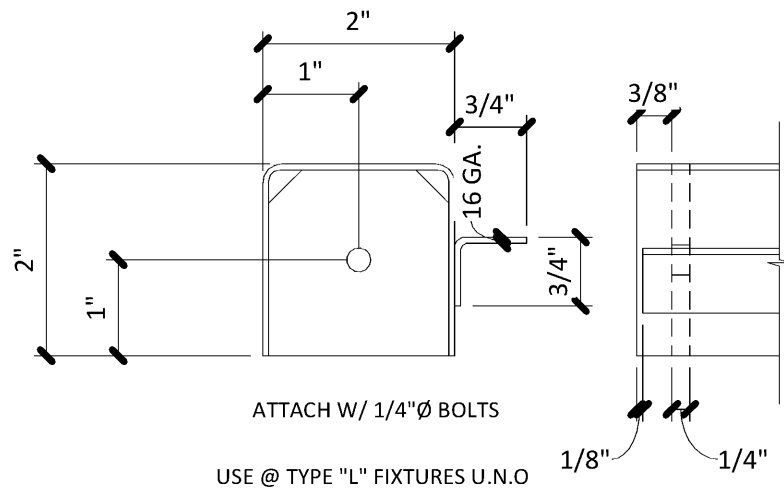


BOTTOM MID CROSS MEMBER | 02

N.T.S. | SR2.2

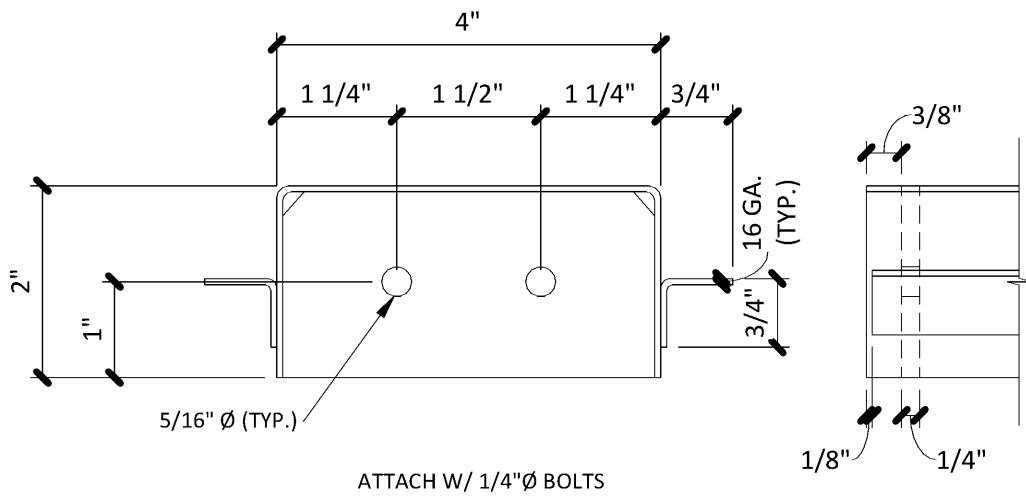


BOTTOM CROSS MEMBER | 03

N.T.S. | SR2.2

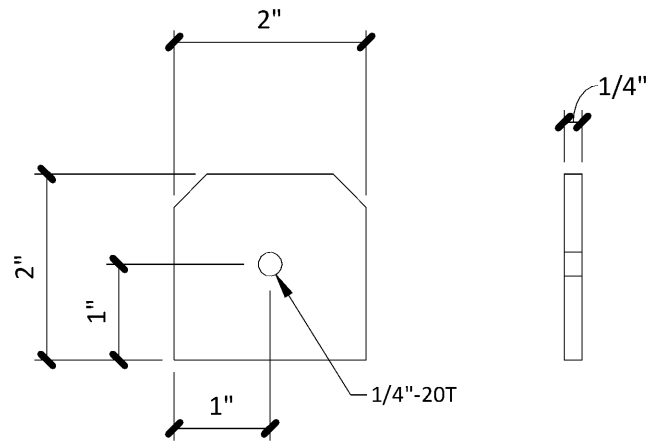


SINGLE MOUNTING PLATE | 04

N.T.S. | SR2.2

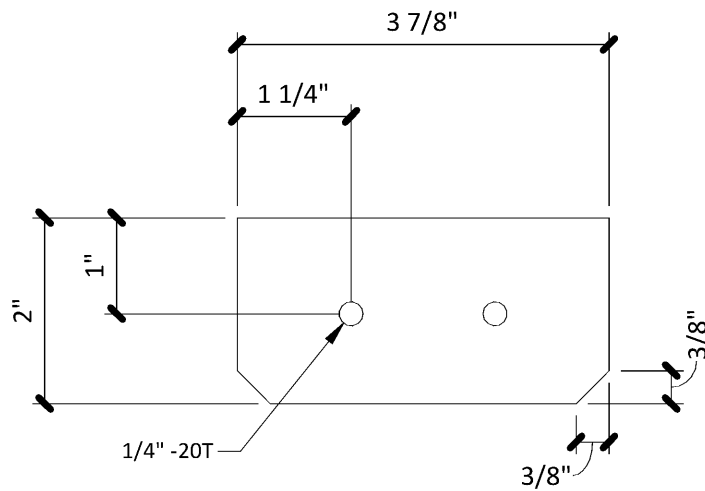


DOUBLE MOUNTING PLATE | 05

N.T.S. | SR2.2

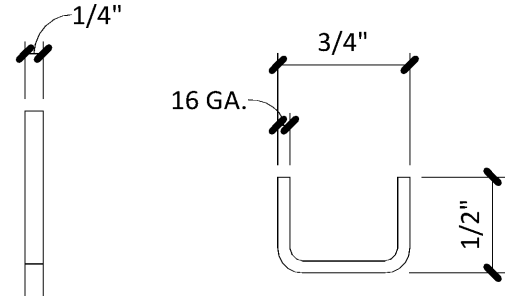


CHANNEL | 06

N.T.S. | SR2.2

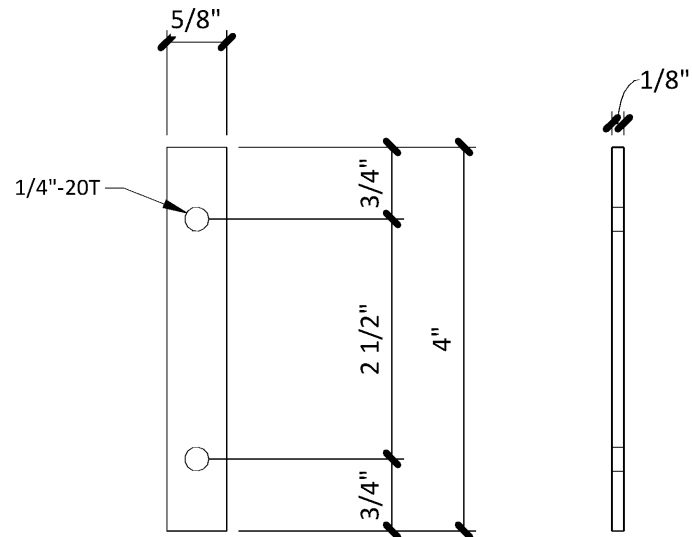


HORIZONTAL BRACE MOUNTING PLATE | 07

N.T.S. | SR2.2

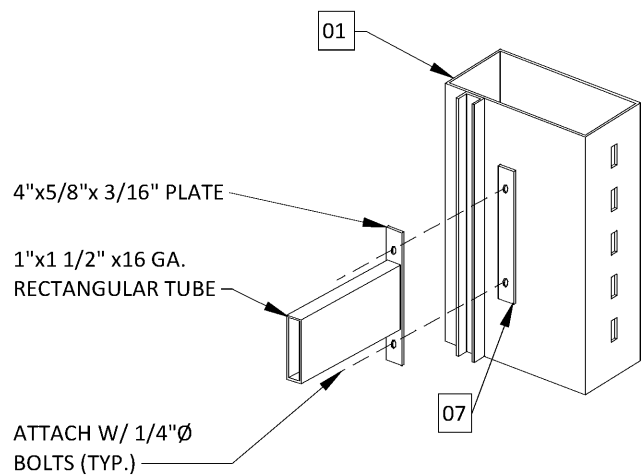

HORIZONTAL BRACE | 08

N.T.S. | SR2.2

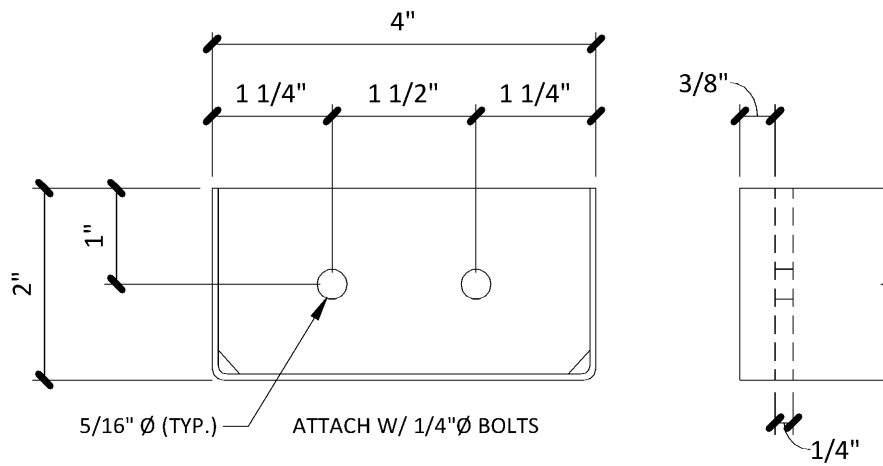

TOP CROSS MEMBER | 09

N.T.S. | SR2.2

NEW STORE



GAP INC.
STORE DEVELOPMENT
2 FOLSOM STREET
SAN FRANCISCO, CA 94105

ORACLE ID:

140261

STORE NUMBER:

7341

STORE LOCATION:

STATION PARK

230 NE PROMONTORY
SPACE C-120
FARMINGTON, UT 84025

DESIGN TYPE:
GENERATION:
PROTOTYPE DATE:
OPENING:

DERBY B
21Q34
1/8/2021
2021

ARCHITECT INFO:



ARCHITECT OF RECORD:
MARIAH MEYER
8131 METCALF AVE
SUITE 300
OVERLAND PARK, KS 66204
www.brrarch.com
TEL: 913-262-9095
FAX: 913-262-9044

CONSULTANT INFO:



BSE Structural Engineers LLC
11320 West 79th Street
Lenexa, Kansas 66214
Phone 913.492.7400
www.BSEstructural.com
Project No: 21-060

PROFESSIONAL STAMP:

ISSUE TYPE:

LL/PERMIT/BID: 02/19/21

REVISIONS:

REVISION #1: XX/XX/XX

DRAWN BY: JCO

A/E JOB NUMBER: 65011072

TITLE SHEET:

TYPICAL RACK
FRAMING DETAILS

SHEET NUMBER:

SR2.2