


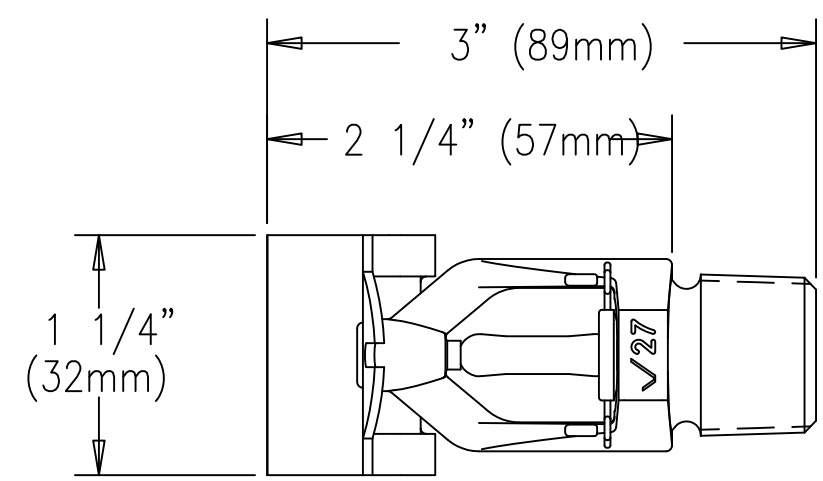


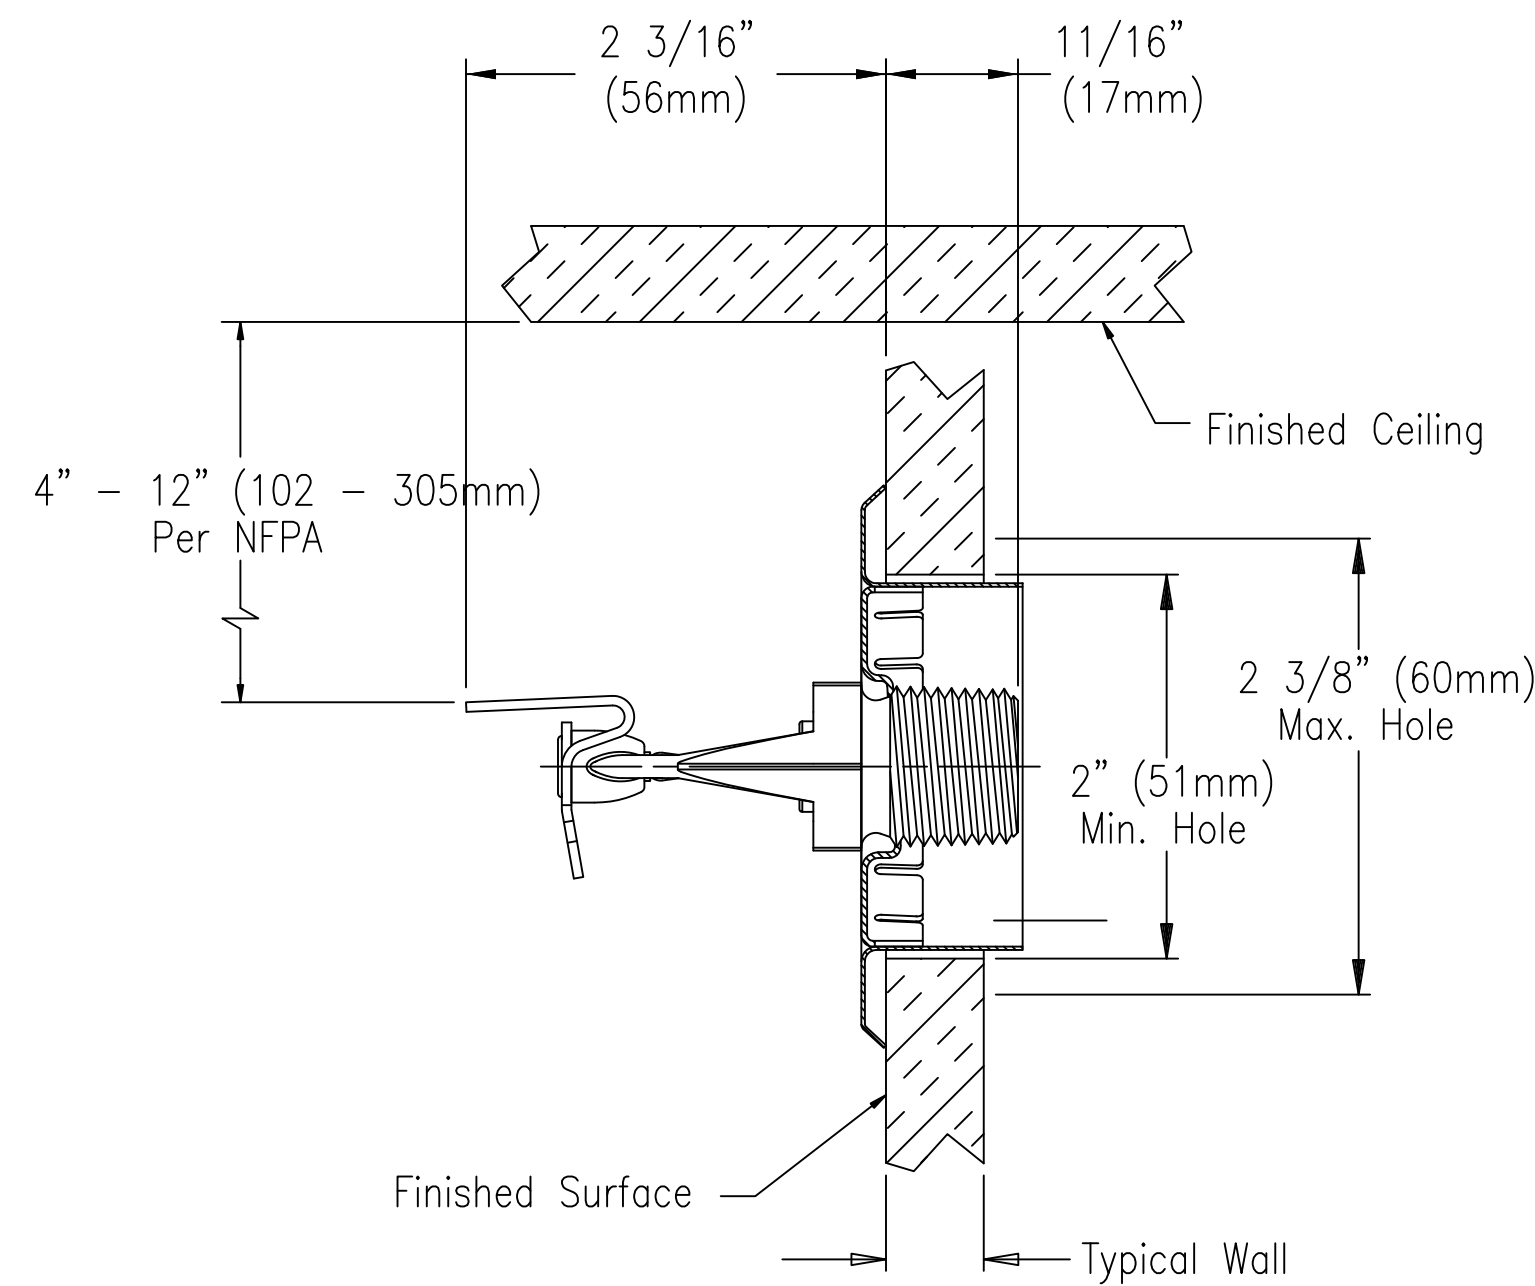

Standard HSW - V2709, V2710

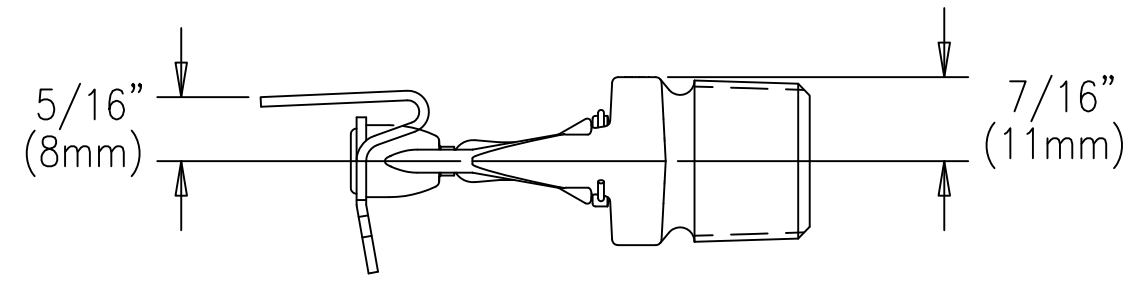


MAXIMUM EXTENSION

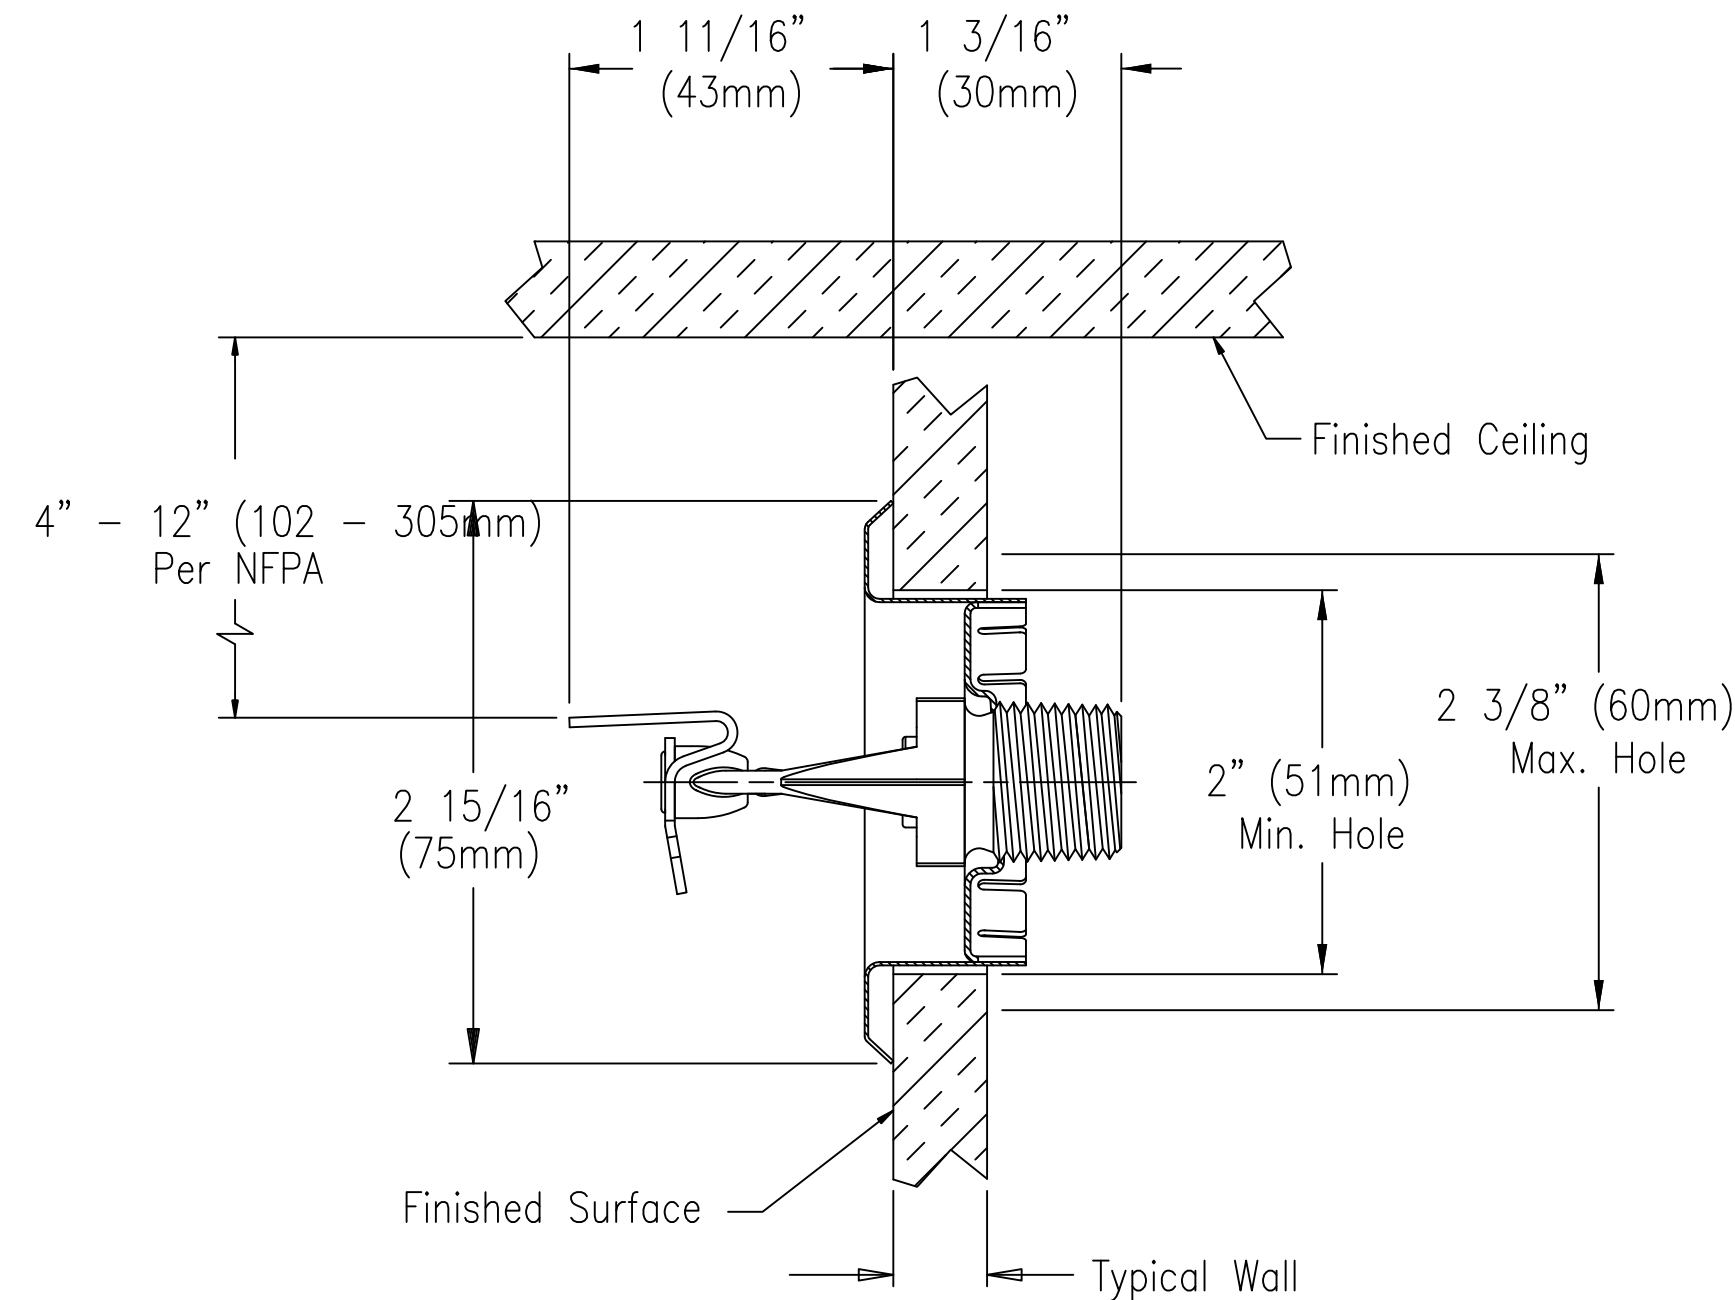


MAXIMUM RECESS

1/2" Adjustment
Recessed - V2709, V2710

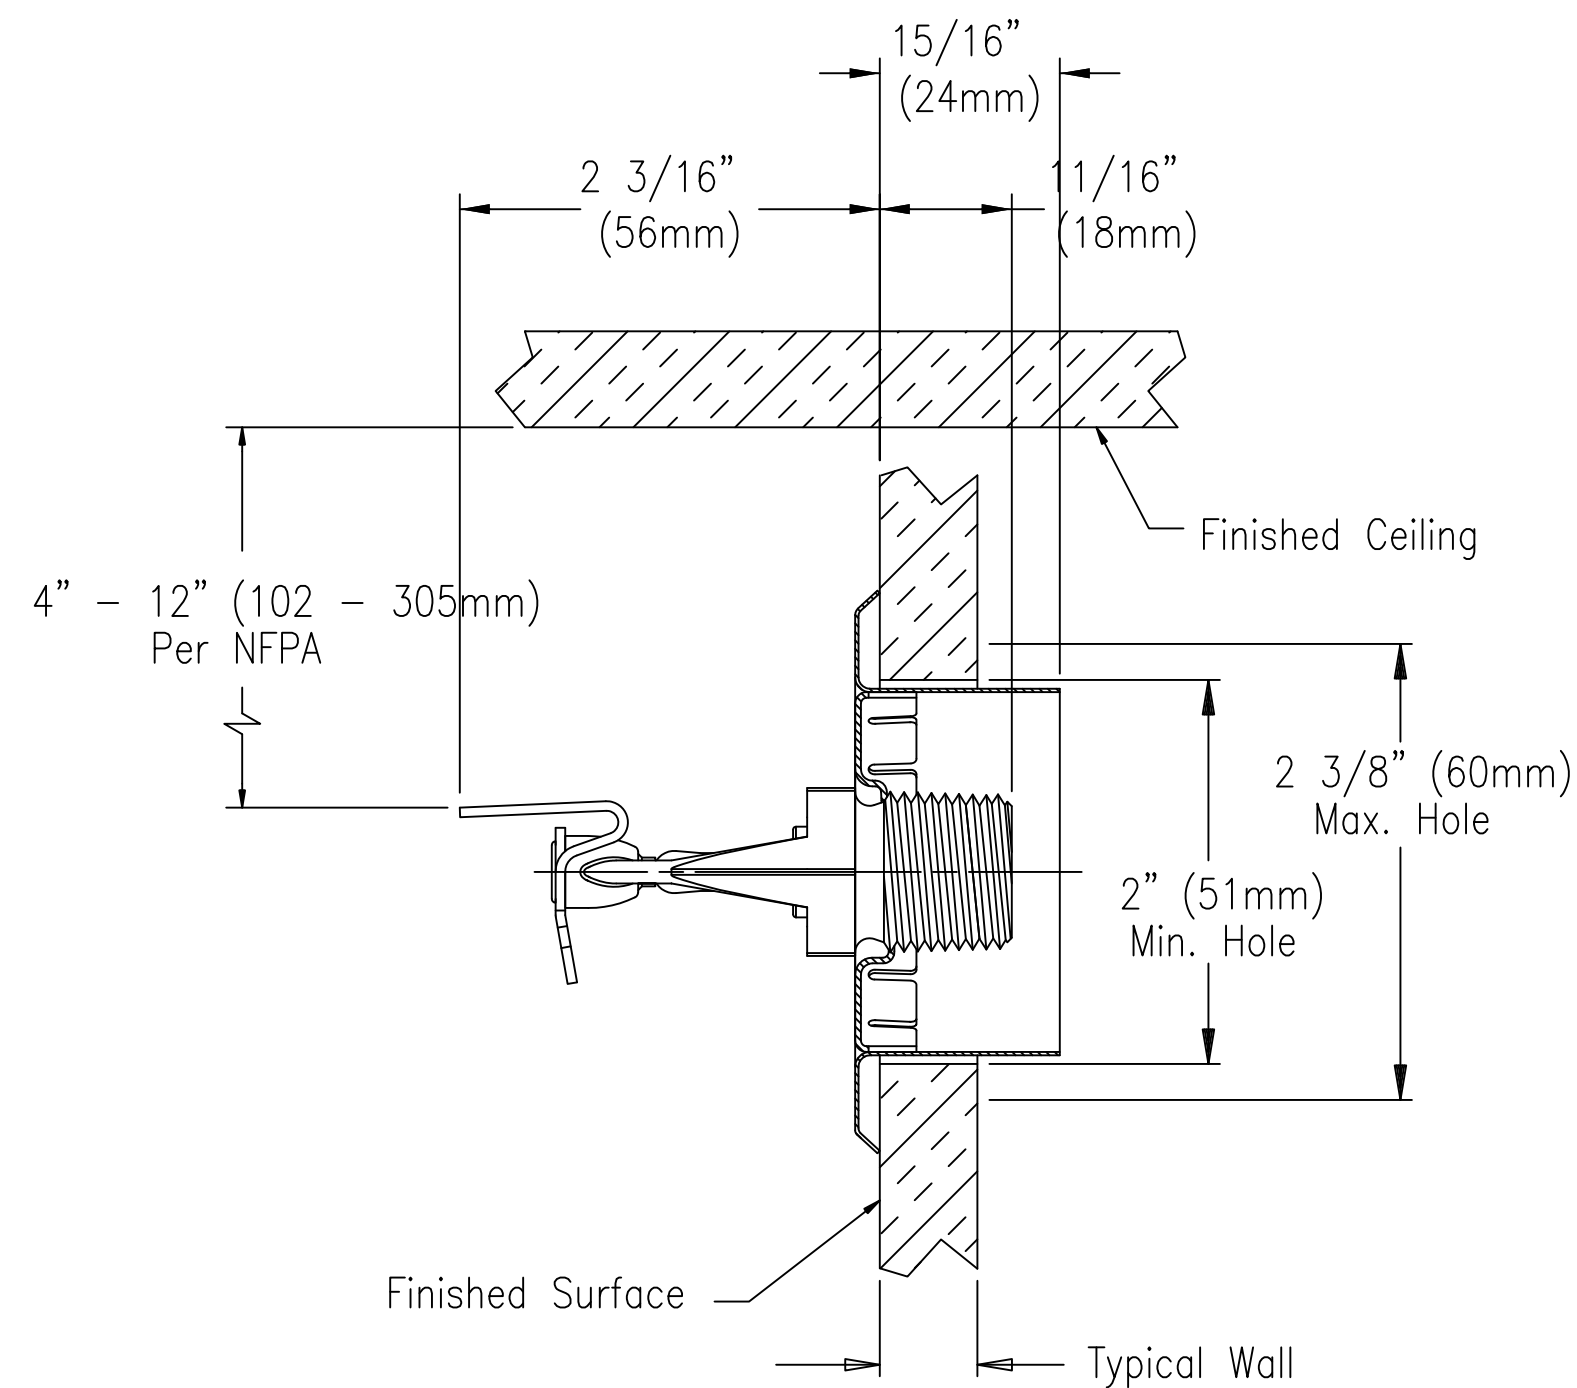


MAXIMUM EXTENSION

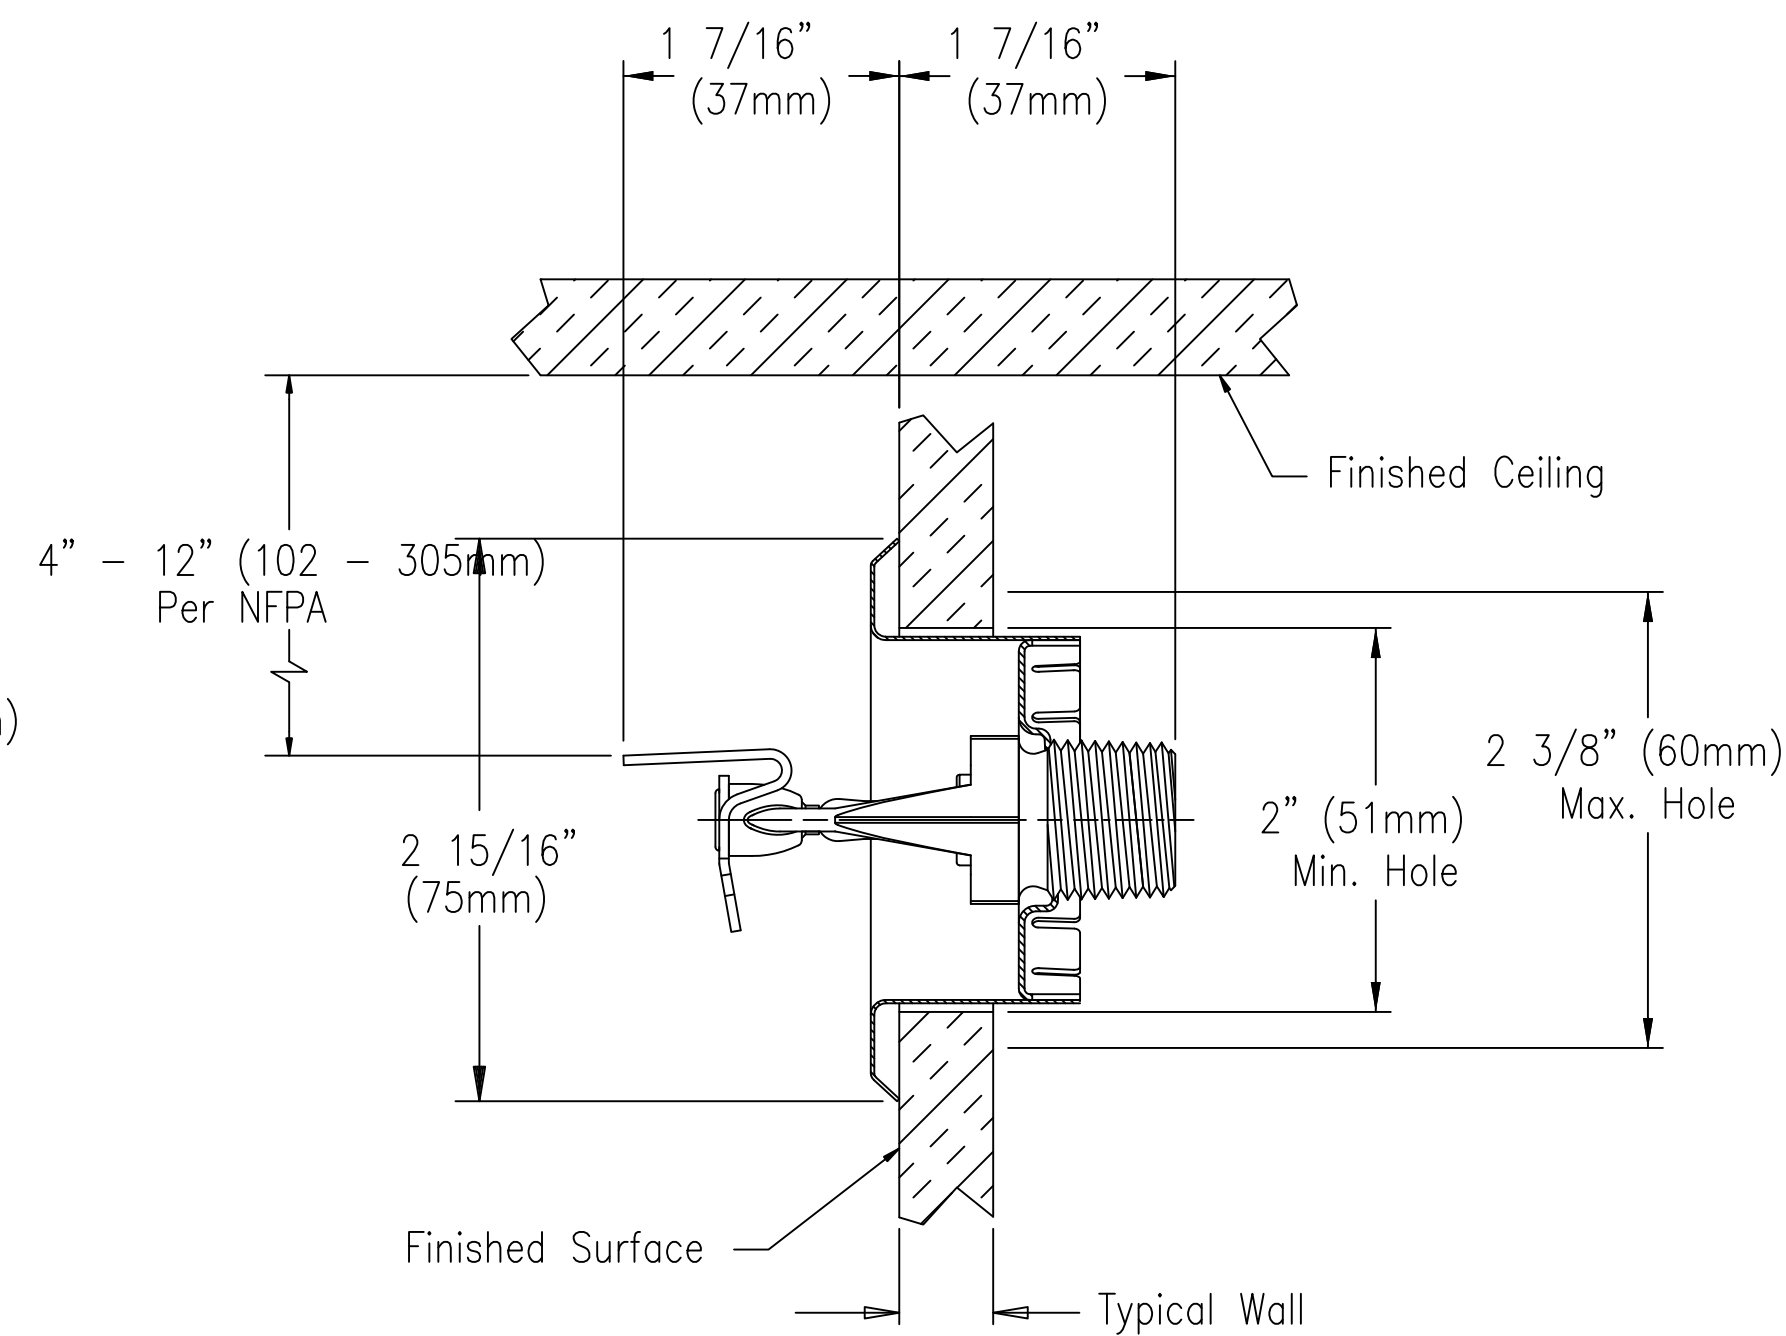


MAXIMUM RECESS

3/4" Adjustment
Recessed - V2709, V2710

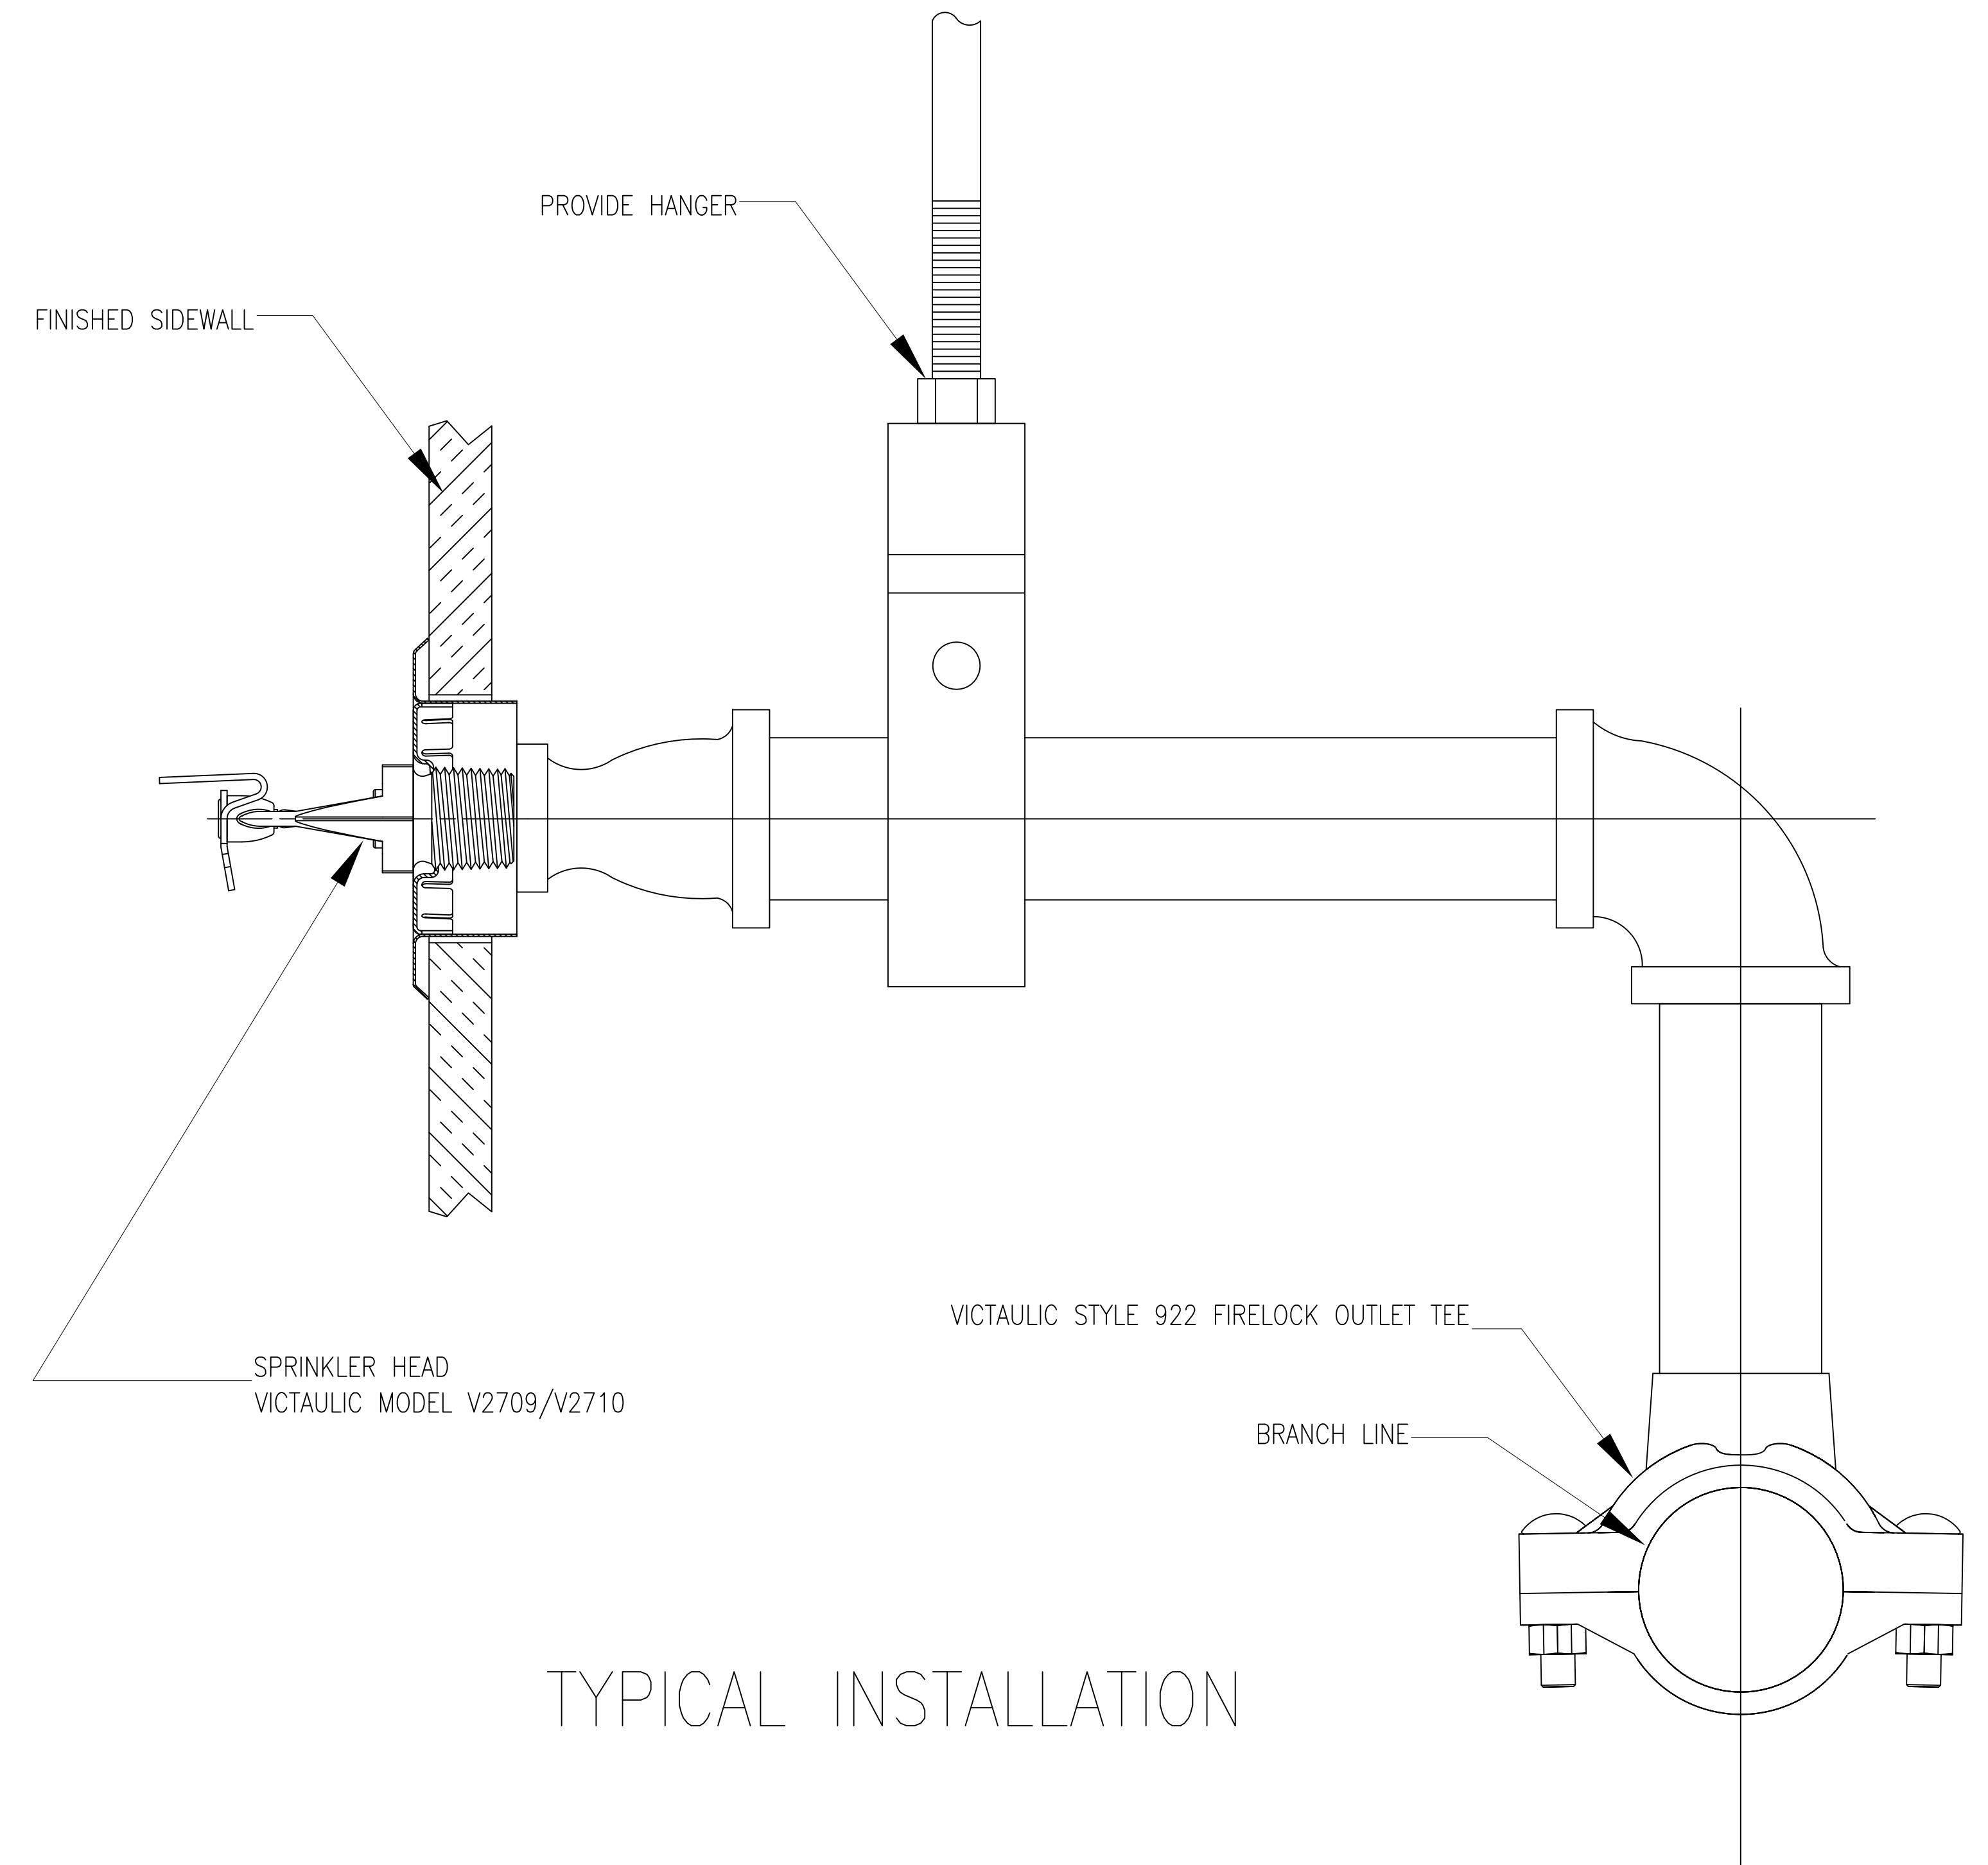

TYPICAL INSTALLATION

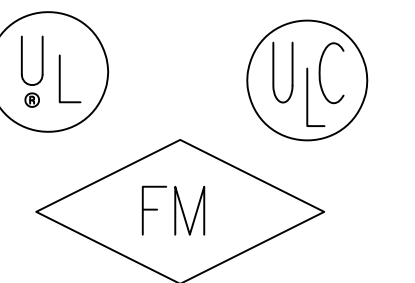

NOTES:
1. REFER TO VICTAULIC SUBMITTAL 40.11 FOR ADDITIONAL
DETAIL.
2. NYC MEA-62-99-E

SUBMITTAL 40.11

STANDARD SPRAY
HORIZONTAL SIDEWALL AND RECESSED HORIZONTAL SIDEWALL
STANDARD AND QUICK RESPONSE
VICTAULIC MODELS V2709 AND V2710

		CONSTRUCTION PIPING SERVICES DIVISION	
PROJECT: SPRK-V2709HSRHS/V2710HSRHS		PROJ.# _____	
CUSTOMER: _____		P.O.# _____	
SYSTEM: V2709/V2710 HORIZONTAL SIDEWALL			
REF. DWG.: VICTAULIC SUBMITTAL 40.11 & SK039			
DRN.BY: RGS	DATE: 01/04/08	DRAWING NUMBER	REV.
CHK.BY: _____	DATE: _____	V2709HSRHS/V2710HSRHS	E