




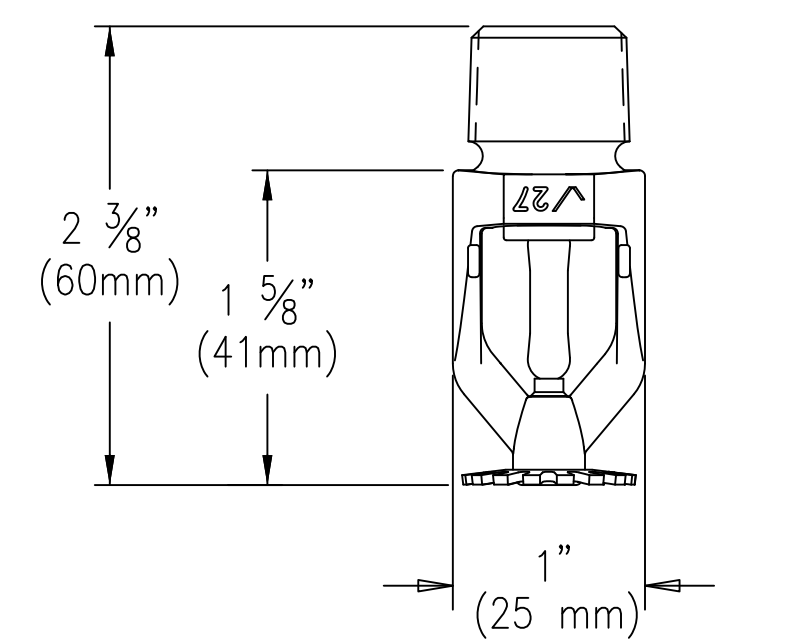

Standard Pendent – V2707, V2708

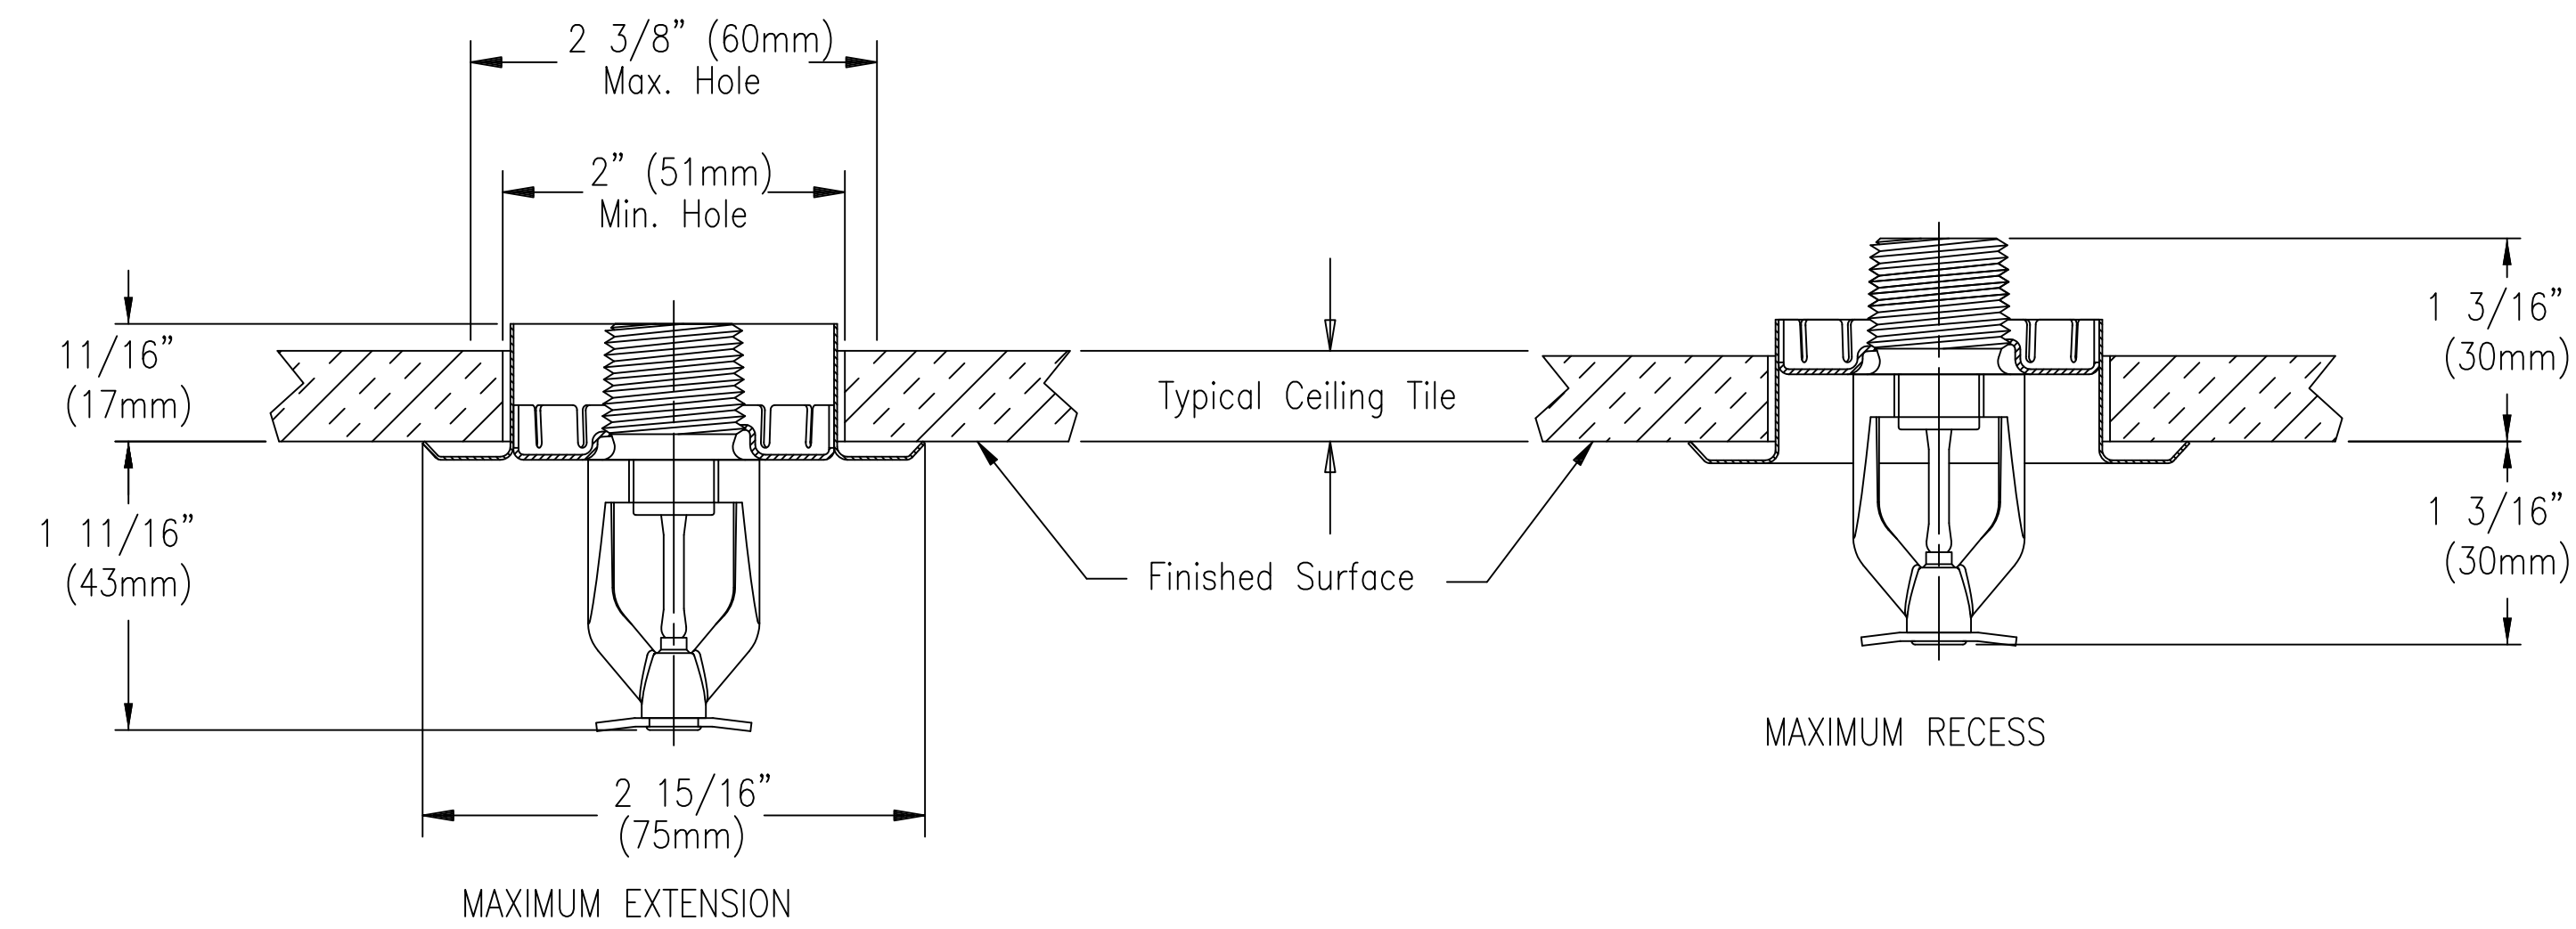


1/2" Adjustment
Recessed – V2707, V2708

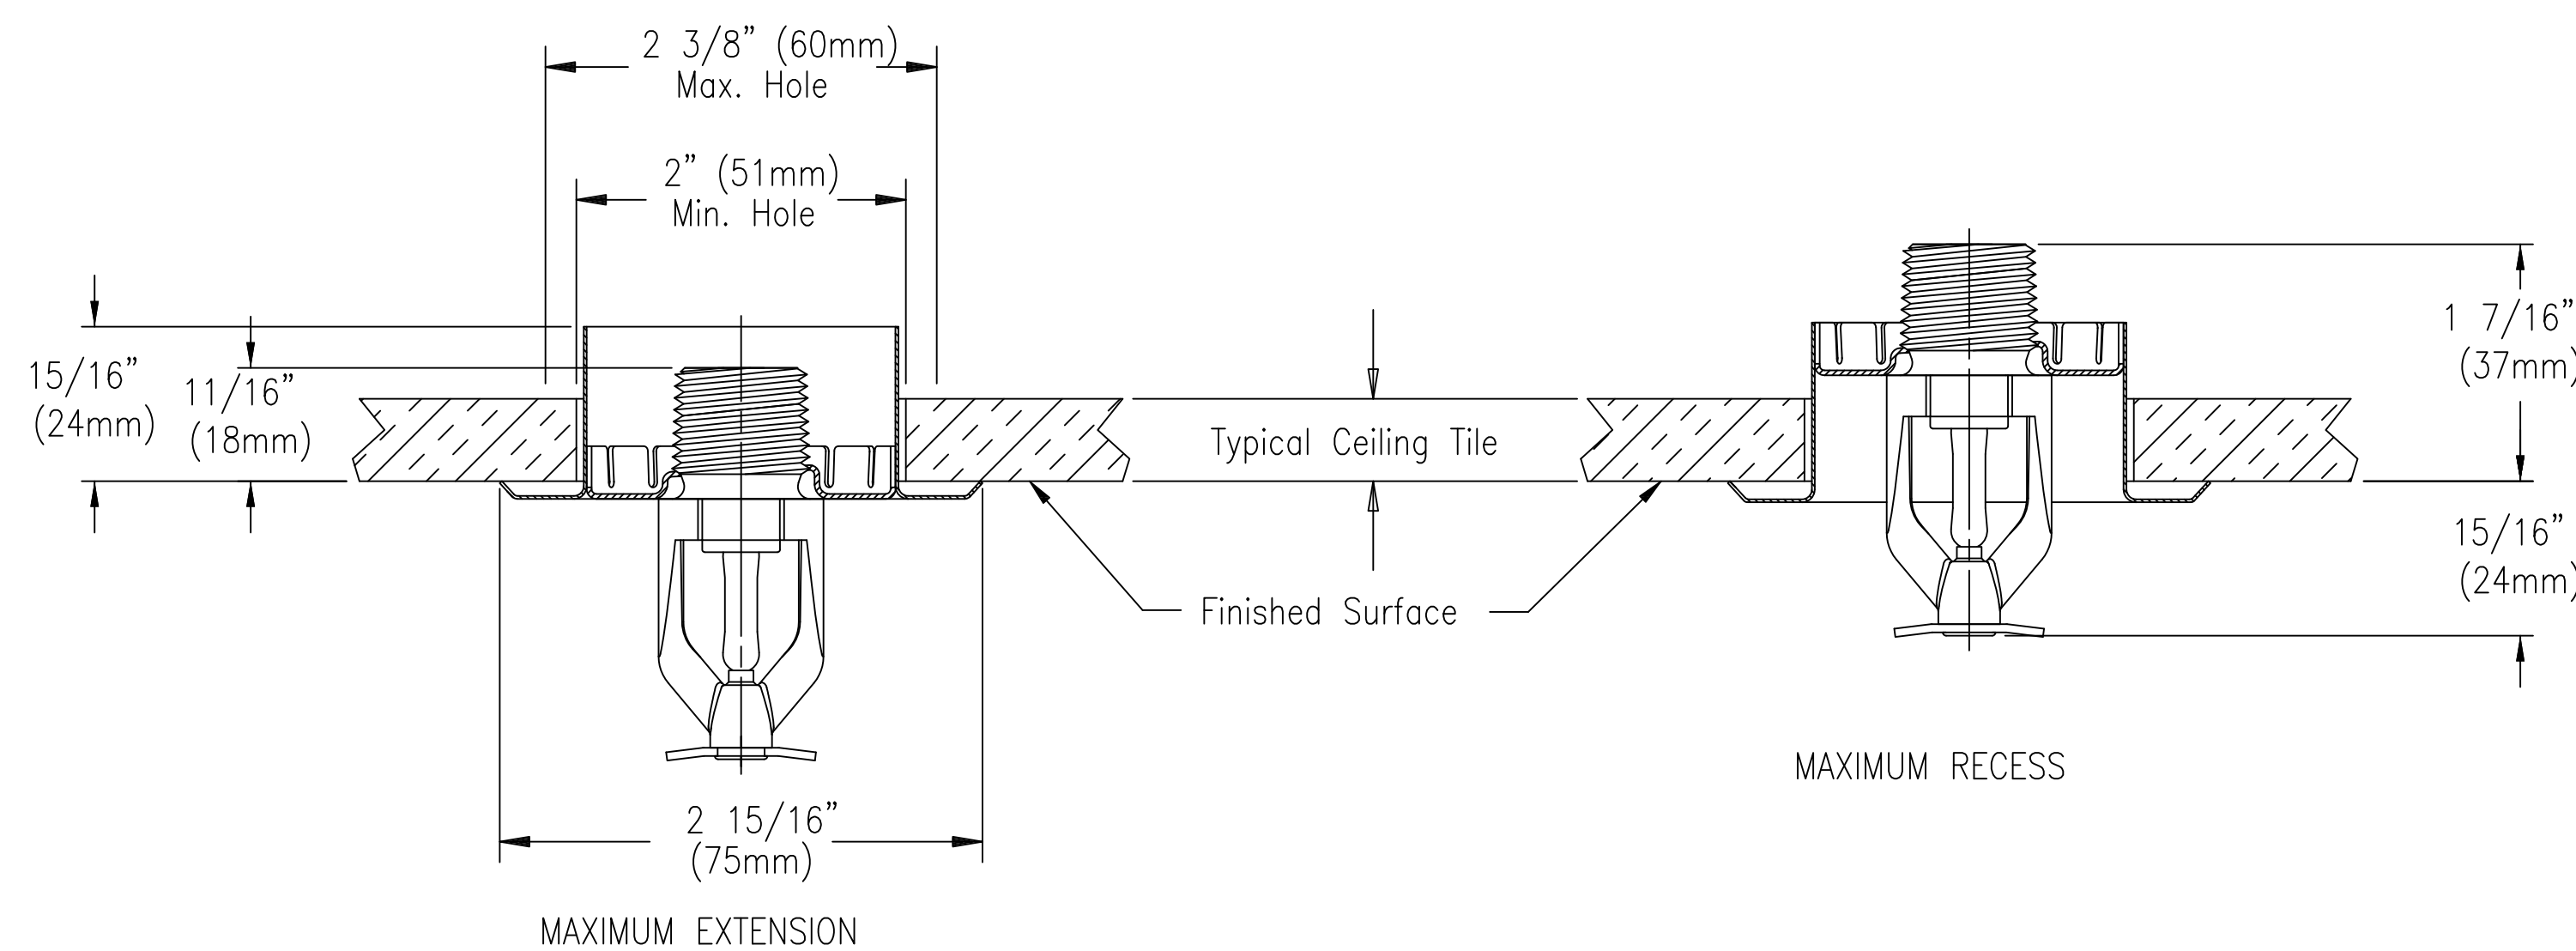


3/4" Adjustment
Recessed – V2707, V2708

SUBMITTAL 40.10

STANDARD SPRAY
PENDENT AND RECESSED PENDENT
STANDARD AND QUICK RESPONSE
VICTAULIC MODELS V2707 AND V2708

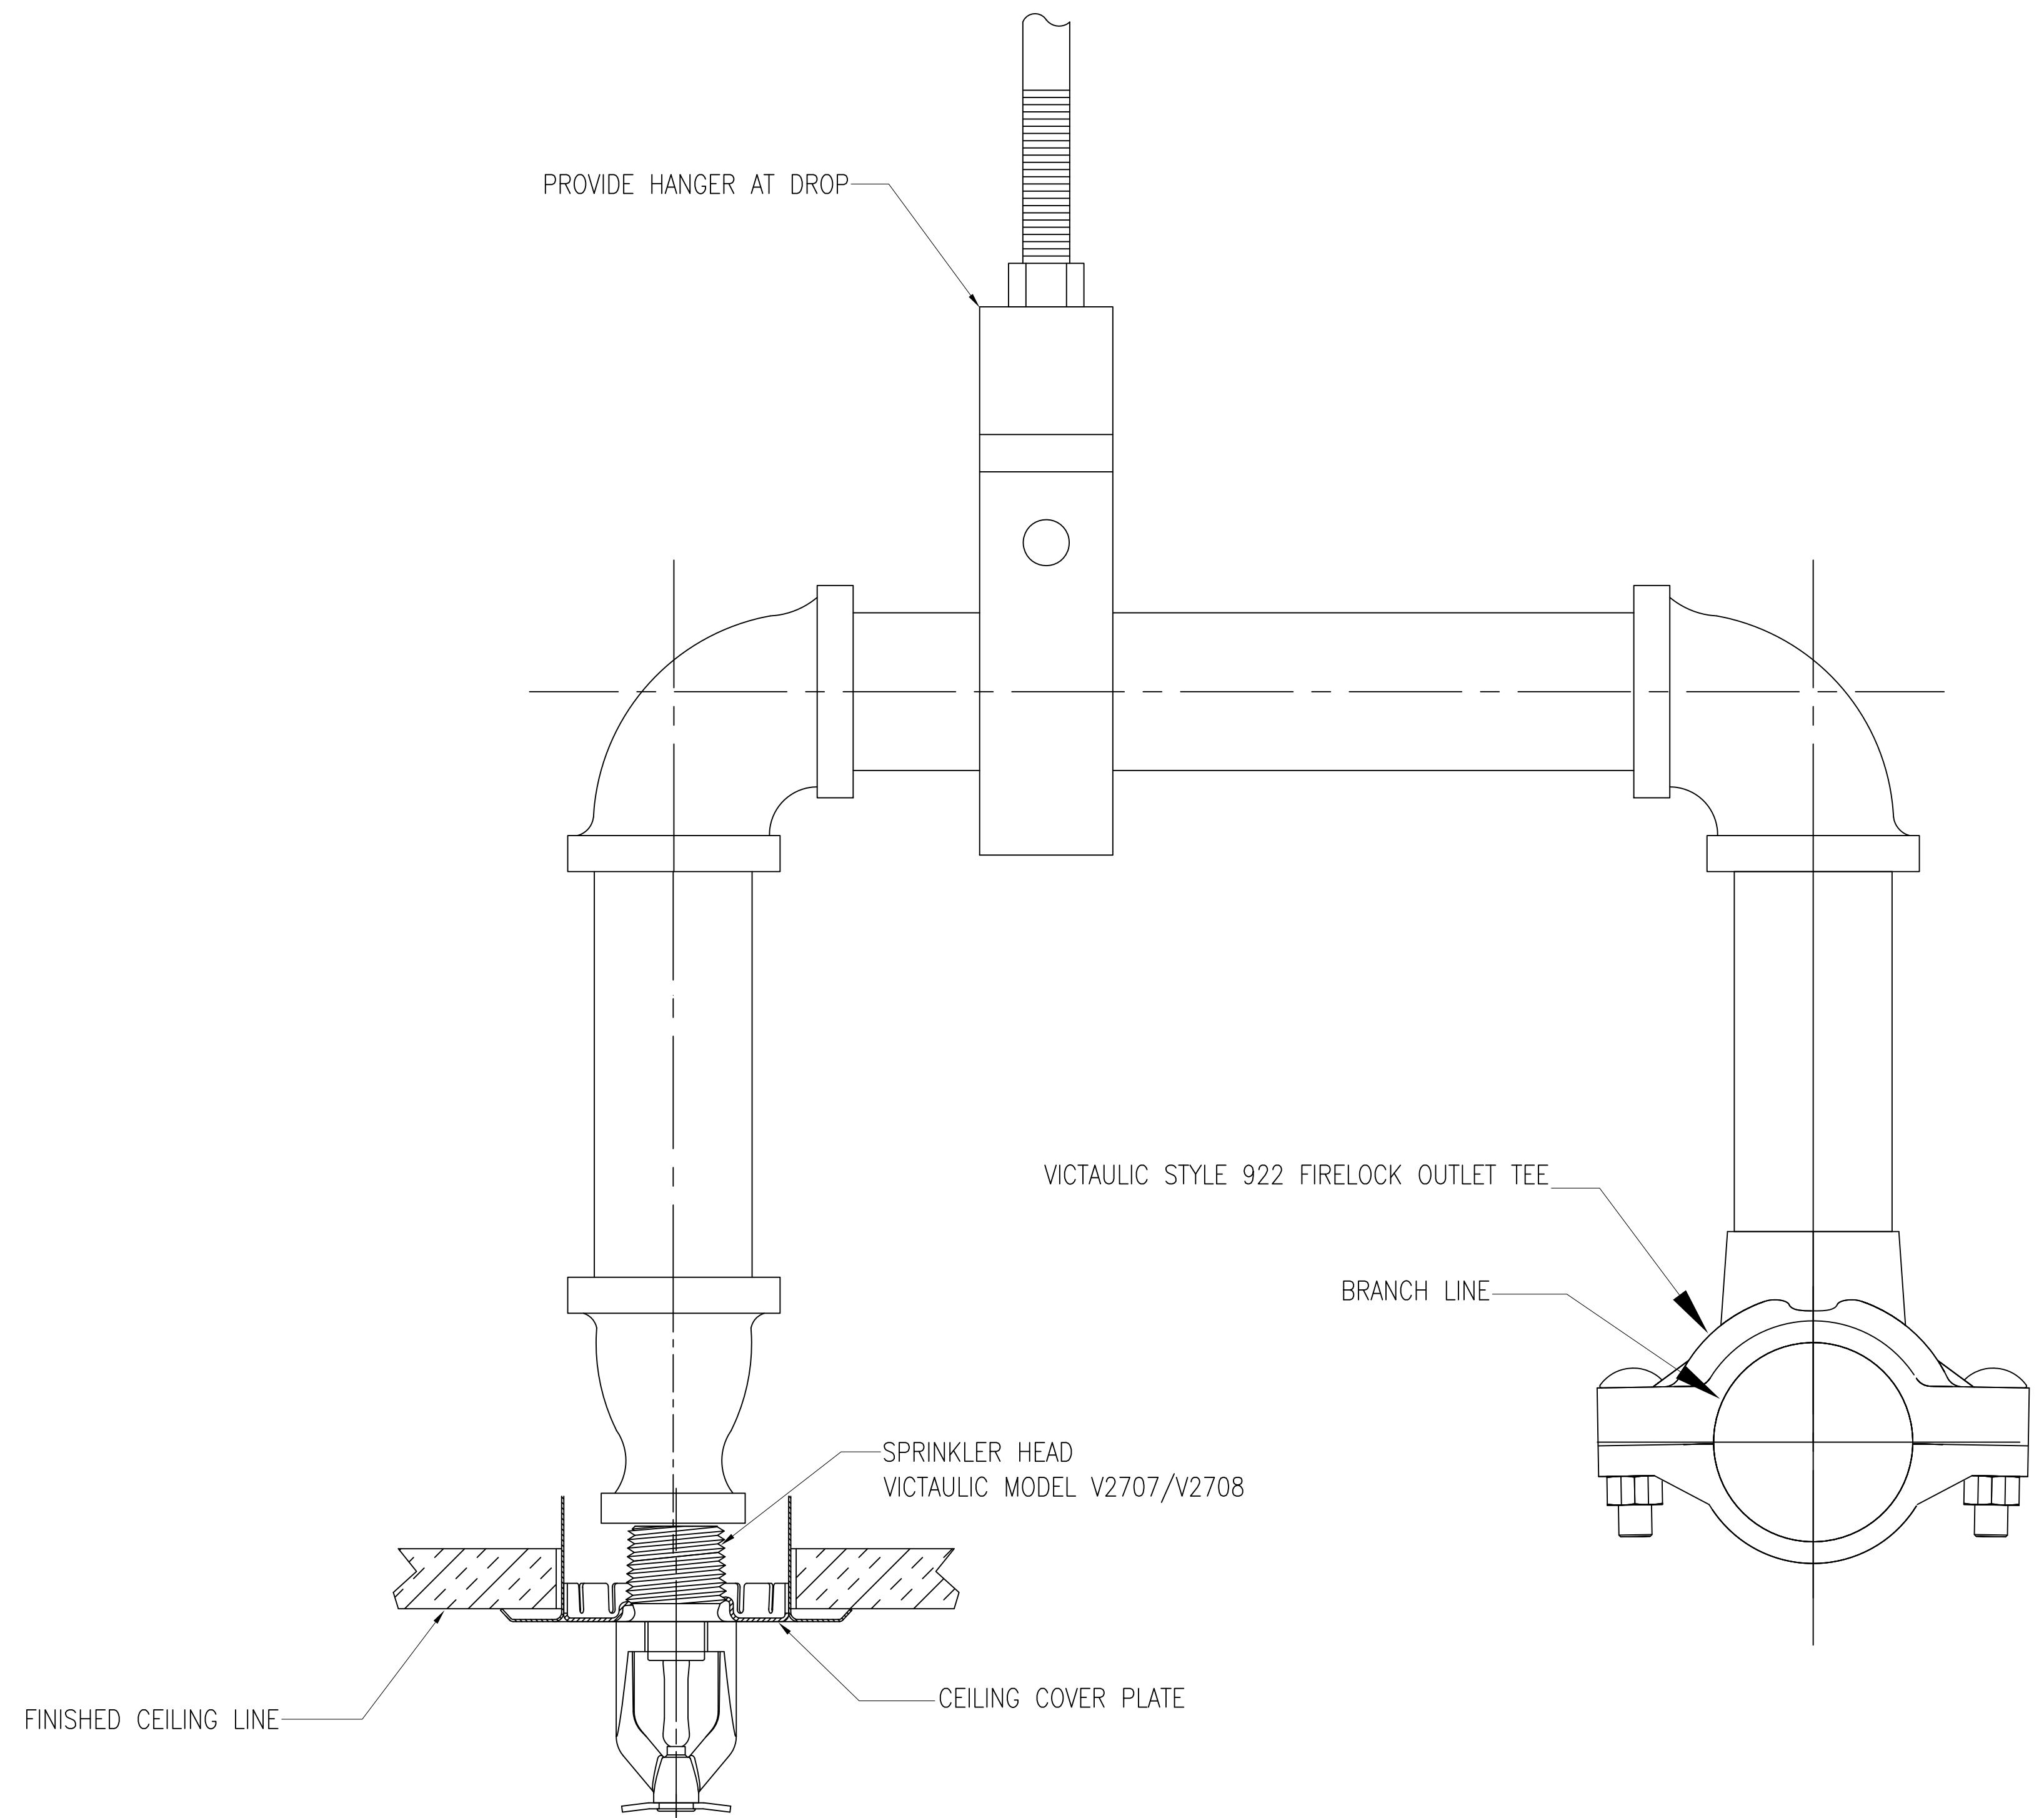

TYPICAL INSTALLATION

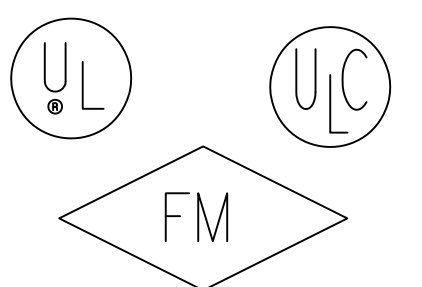

- NOTES:
1. REFER TO VICTAULIC SUBMITTAL 40.10 FOR ADDITIONAL INFORMATION.
2. NYC MEA-62-99-E

		CONSTRUCTION PIPING SERVICES DIVISION	
PROJECT: SPRK-V2707/V2708		PROJ.#	:
CUSTOMER: :		P.O.#	:
SYSTEM: V2707/V2708 PENDENT - CENTER OF TILE			
REF. DWG.: VICTAULIC SUBMITTAL 40.10 & SK03B			
DRN.BY: RGS	DATE: 01/04/08	DRAWING NUMBER	REV.
CHK.BY: .	DATE: .	V2707/V2708	E